REDEVELOPMENT OF HIGHWAY SERVICE CENTRES AT PHEASANTS NEST (M31) SOUTHBOUND - DA APPLICATION

M31 HUME HIGHWAY, PHEASANTS NEST, NSW, 2574

APRIL 2021

	DRAWINGS REGISTER	
DA000	COVER PAGE	D2
DA000	SITE PERSPECTIVES	D2
DA001	DEMOLITION PLAN	D2
DA005 DA006	SITE ANALYSIS PLAN	D2
DA000	SET OUT PLAN	D2
DA007	OVERALL SITE PLAN	D2
DA009	ZONING KEY PLAN	D2
DA003	DETAILED SITE PLAN	D2
DA010	SITE PLAN - ZONE A	D2
DA011	SITE PLAN - ZONE B	D2
DA012	SITE PLAN - ZONE C	D2
DA013	SITE PLAN - ZONE D	D2
DA014 DA015	SITE PLAN - ZONE E	D2
DA016	SITE PLAN - ZONE F	D2
DA010	SITE PLAN - ZONE G	D2
DA017	SITE PLAN - ZONE H	D2
DA019	SITE PLAN - ZONE J	D2
DA050	SITE SECTIONS - SHEET 1	D2
DA050	SITE SECTIONS - SHEET 2	D2
DA031	CAR CANOPY- GENERAL ARRANGEMENT	D2
DA082S	CAR CANOPY - ROOF PLAN	D2
DA086S	CAR CANOPY- ELEVATIONS	D2
DA087S	CAR CANOPY- SECTIONS	D2
DA091S	HEAVY VEHICLE CANOPY- GENERAL ARRANGEMENT	D2
DA092S	HEAVY VEHICLE CANOPY- ROOF PLAN	D2
DA096S	HEAVY VEHICLE CANOPY ELEVATIONS	D2
DA097S	HEAVY VEHICLE CANOPY- SECTIONS	D2
DA100S	GROUND FLOOR PLAN	D2
DA190S	MAIN BUILDING - ROOF PLAN	D2
DA200S	MAIN BUILDING- ELEVATIONS	D2
DA201S	EXTERNAL MATERIALS SCHEDULE	D2
DA202S	MAIN BUILDING PERSPECTIVES	D2
DA300S	MAIN BUILIDNG- GENERAL SECTIONS	D2
DA400S	AMENITIES DETAILS	D2
DA800	SITE SIGNAGE PLAN	D2
DA801	SITE SIGNAGE PLAN	D2
DA802	SIGNAGE DETAILS	D2
DA803S	SIGNAGE PLAN	D2
	EV B SURVEY	D2
Grand total: 39		



isions					General Notes
	DA ISSUE	08.04.2021	MW	MW	Do not scale this drawing. The drawing show intent only. All dimensions to be checked on to construction or production. Construction d confirmed by contractor/manufacturer. This is computer generated drawing. Do not amend Figure dimensions are to be used. Contact a clarification if dimensions are not clear. All di
2	DA ISSUE	14.04.2021	MW	FM	are in millimeters. All discrepancies and omis

Description

nows design d on site prior n details to be end by hand. ct architect for MW FM are in millimeters. All discrepancies and omissions on site must be reported to the architect for their comments or approval prior to commencing work.

Drawing Notes

FOR DA
NOT TO BE USED DURING CONSTRUCTION



ent	Project REDEVELOPMENT OF HIGHWAY SERVICE CENTRE PHEASANTS NE (M31)
	Location M31 HUME HIGHWAY

PHEASANTS NEST, NSW,

2574 - SOUTHBOUND

DA000 D2



SITE PERSPECTIVE 01



SITE PERSPECTIVE 03



SITE PERSPECTIVE 02



SITE PERSPECTIVE 04

General Notes DA ISSUE 08.04.2021 DA ISSUE 14.04.2021

Do not scale this drawing. The drawing shows design intent only. All dimensions to be checked on site prior to construction or production. Construction details to be confirmed by contractor/manufacturer. This is a computer generated drawing. Do not amend by hand. Figure dimensions are to be used. Contact architect for clarification if dimensions are not clear. All dimensions are in millimeters. All discrepancies and omissions on are in millimeters. All discrepancies and omissions on site must be reported to the architect for their comments or approval prior to commencing work.

Drawing Notes

FOR DA
NOT TO BE USED DURING CONSTRUCTION

ABN 34 001 485 436 Richmond+Ross consulting engineers and project leaders 38 Willoughby Road Crows Nest NSW 2065 TEL: (02) 9490 9600 FAX: (02) 94381224

Client		
	AMPOL	


REDEVELOPMENT OF HIGHWAY SERVICE CENTRE PHEASANTS NEST

2574 - SOUTHBOUND

M31 HUME HIGHWAY PHEASANTS NEST, NSW,

Project Number @ A1 200452 Drawing

SITE PERSPECTIVES Project Code Discipline code Drawing Number Issue

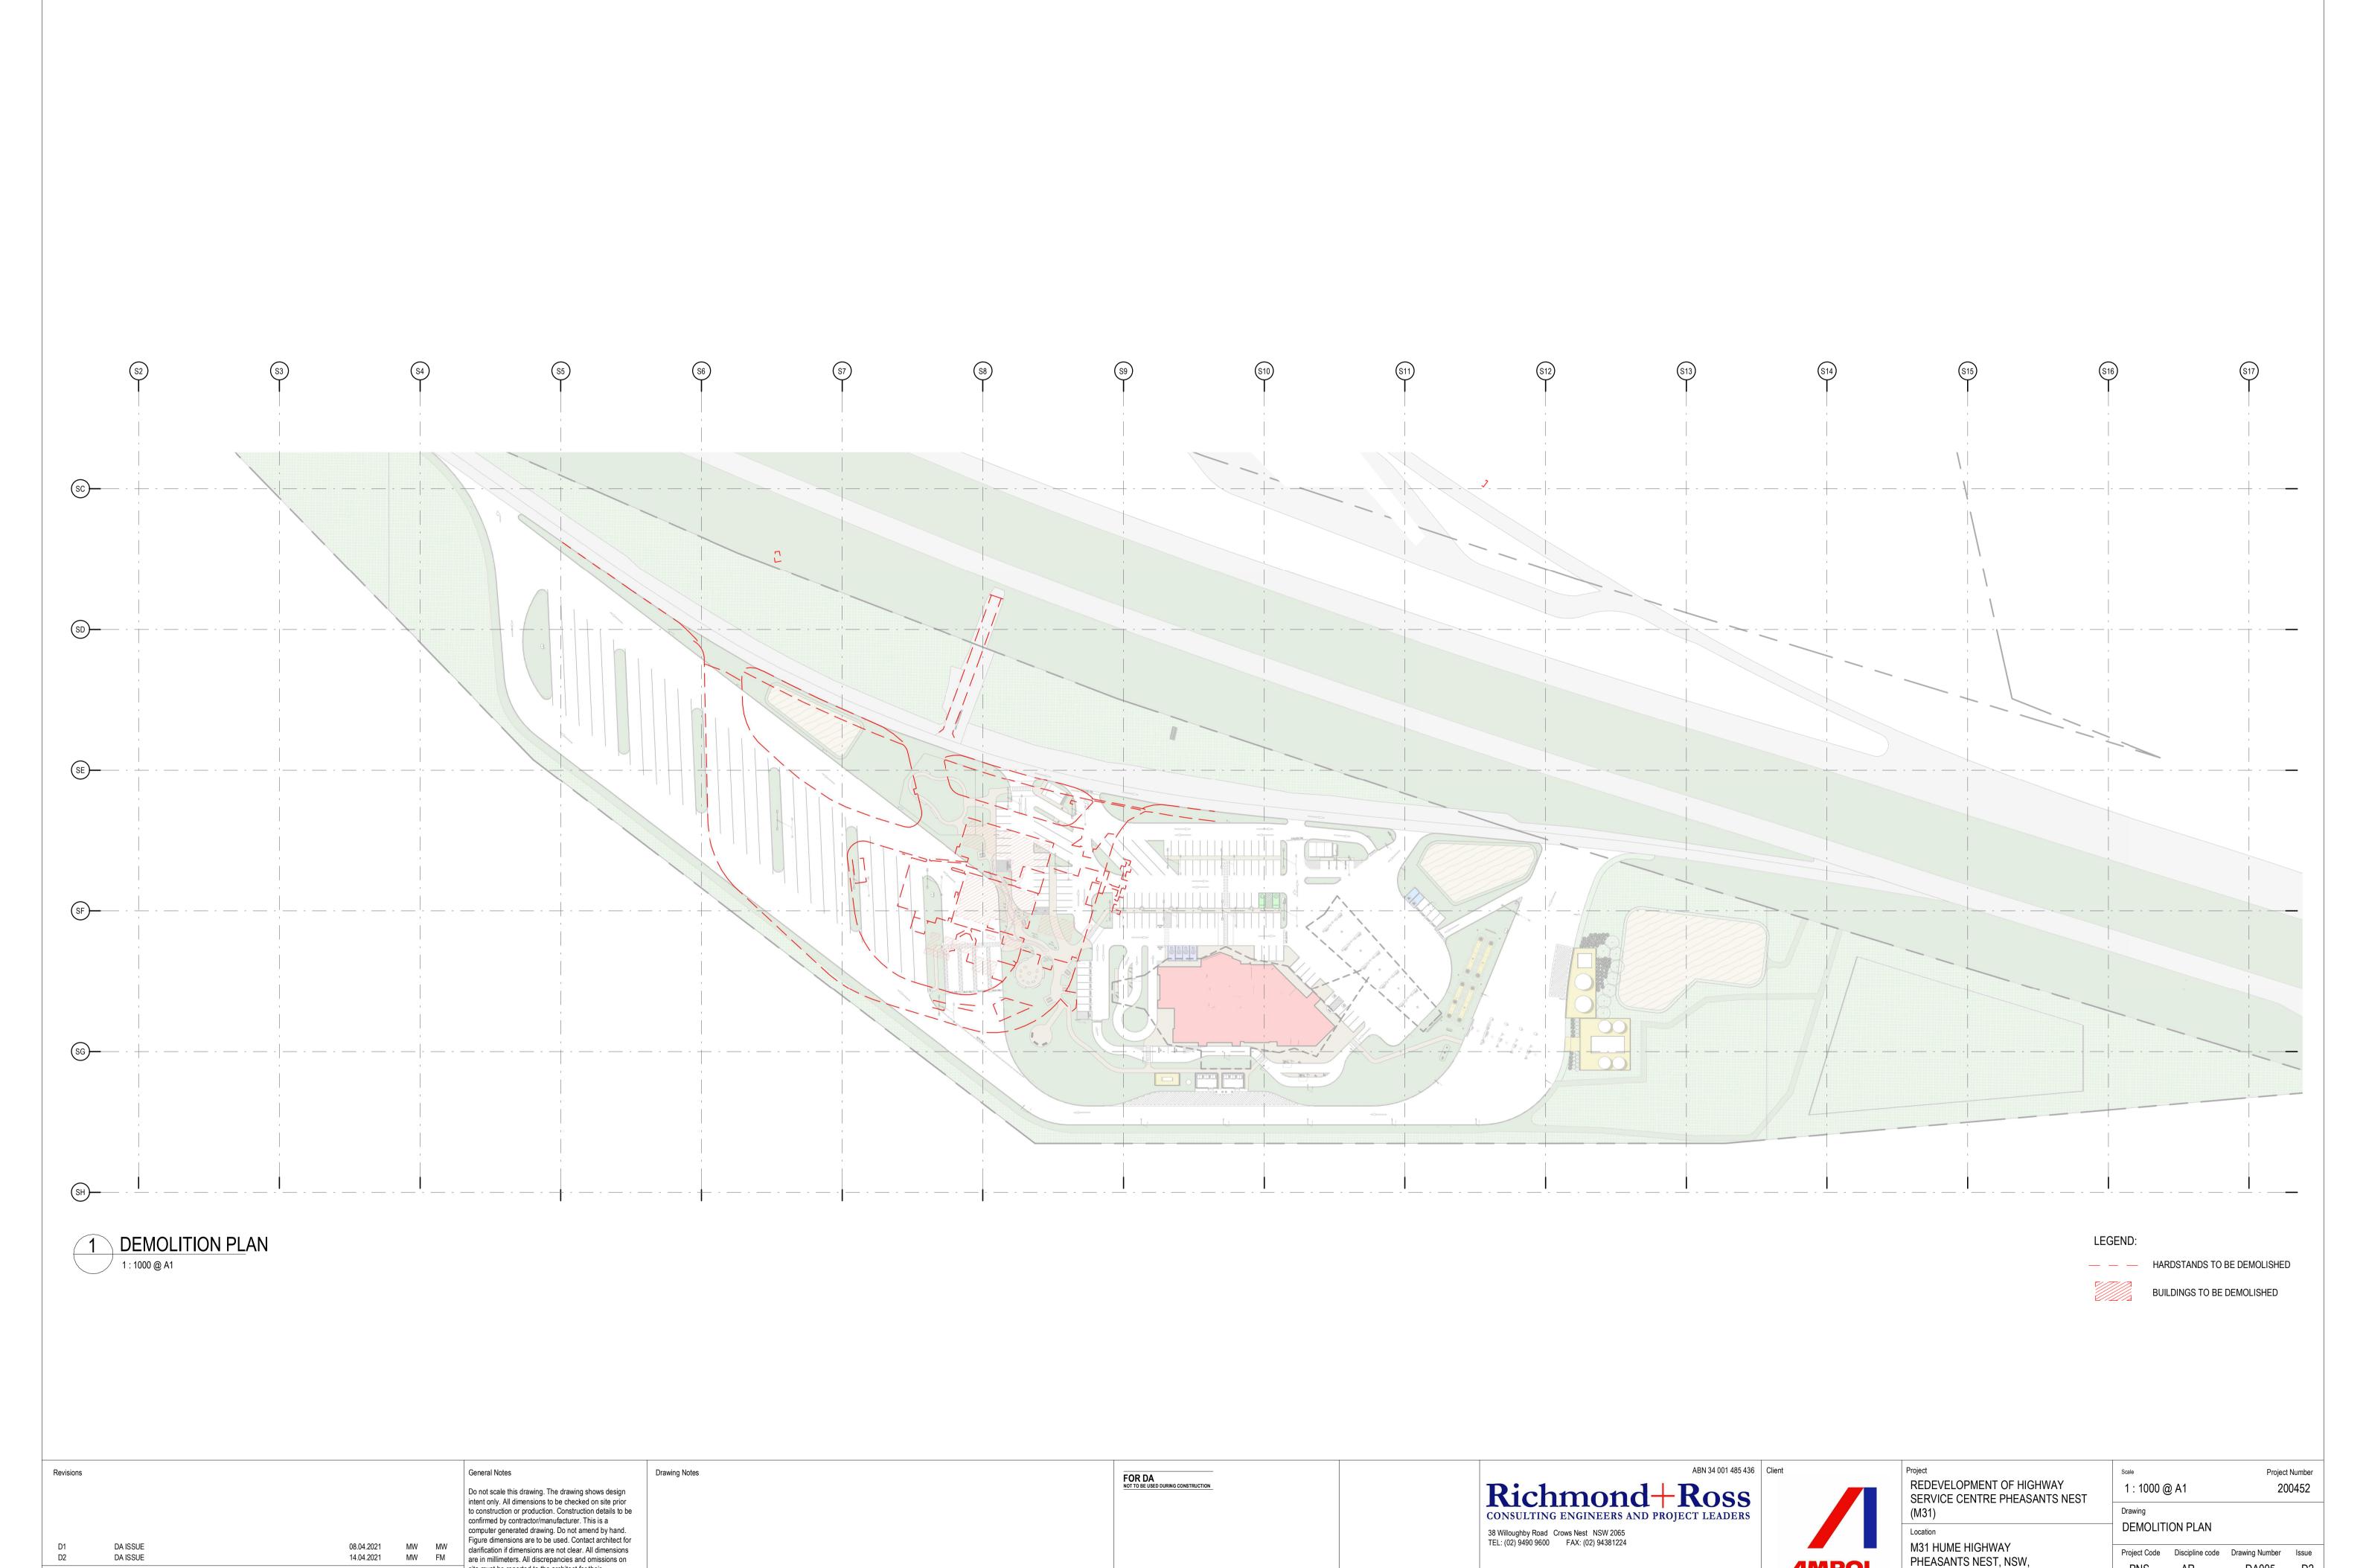

site must be reported to the architect for their

comments or approval prior to commencing work.

Description

DA005 D2

PNS

2574 - SOUTHBOUND



DA ISSUE DA ISSUE Description

General Notes Do not scale this drawing. The drawing shows design intent only. All dimensions to be checked on site prior to construction or production. Construction details to be confirmed by contractor/manufacturer. This is a computer generated drawing. Do not amend by hand. Figure dimensions are to be used. Contact architect for clarification if dimensions are not clear. All dimensions are in millimeters. All discrepancies and omissions on are in millimeters. All discrepancies and omissions on site must be reported to the architect for their comments or approval prior to commencing work.

08.04.2021

14.04.2021

Drawing Notes

FOR DA
NOT TO BE USED DURING CONSTRUCTION





REDEVELOPMENT OF HIGHWAY
SERVICE CENTRE PHEASANTS NEST

M31 HUME HIGHWAY

1 : 1500 @ A1 Drawing PHEASANTS NEST, NSW, 2574 - SOUTHBOUND

SITE ANALYSIS PLAN Project Code Discipline code Drawing Number Issue DA006 D2 PNS

Project Number

200452



1 SET OUT PLAN 1 : 1000 @ A1

Description

General Notes Do not scale this drawing. The drawing shows design intent only. All dimensions to be checked on site prior to construction or production. Construction details to be confirmed by contractor/manufacturer. This is a computer generated drawing. Do not amend by hand. Figure dimensions are to be used. Contact architect for clarification if dimensions are not clear. All dimensions are in millimeters. All discrepancies and omissions on DA ISSUE 08.04.2021 DA ISSUE 14.04.2021 are in millimeters. All discrepancies and omissions on site must be reported to the architect for their comments or approval prior to commencing work.

Drawing Notes

FOR DA
NOT TO BE USED DURING CONSTRUCTION




enii	
AMPO	L


REDEVELOPMENT OF HIGHWAY SERVICE CENTRE PHEASANTS NEST Location

Drawing M31 HUME HIGHWAY PHEASANTS NEST, NSW, PNS AR 2574 - SOUTHBOUND

Project Number 1 : 1000 @ A1 200452 SET OUT PLAN Project Code Discipline code Drawing Number Issue

DA007 D2

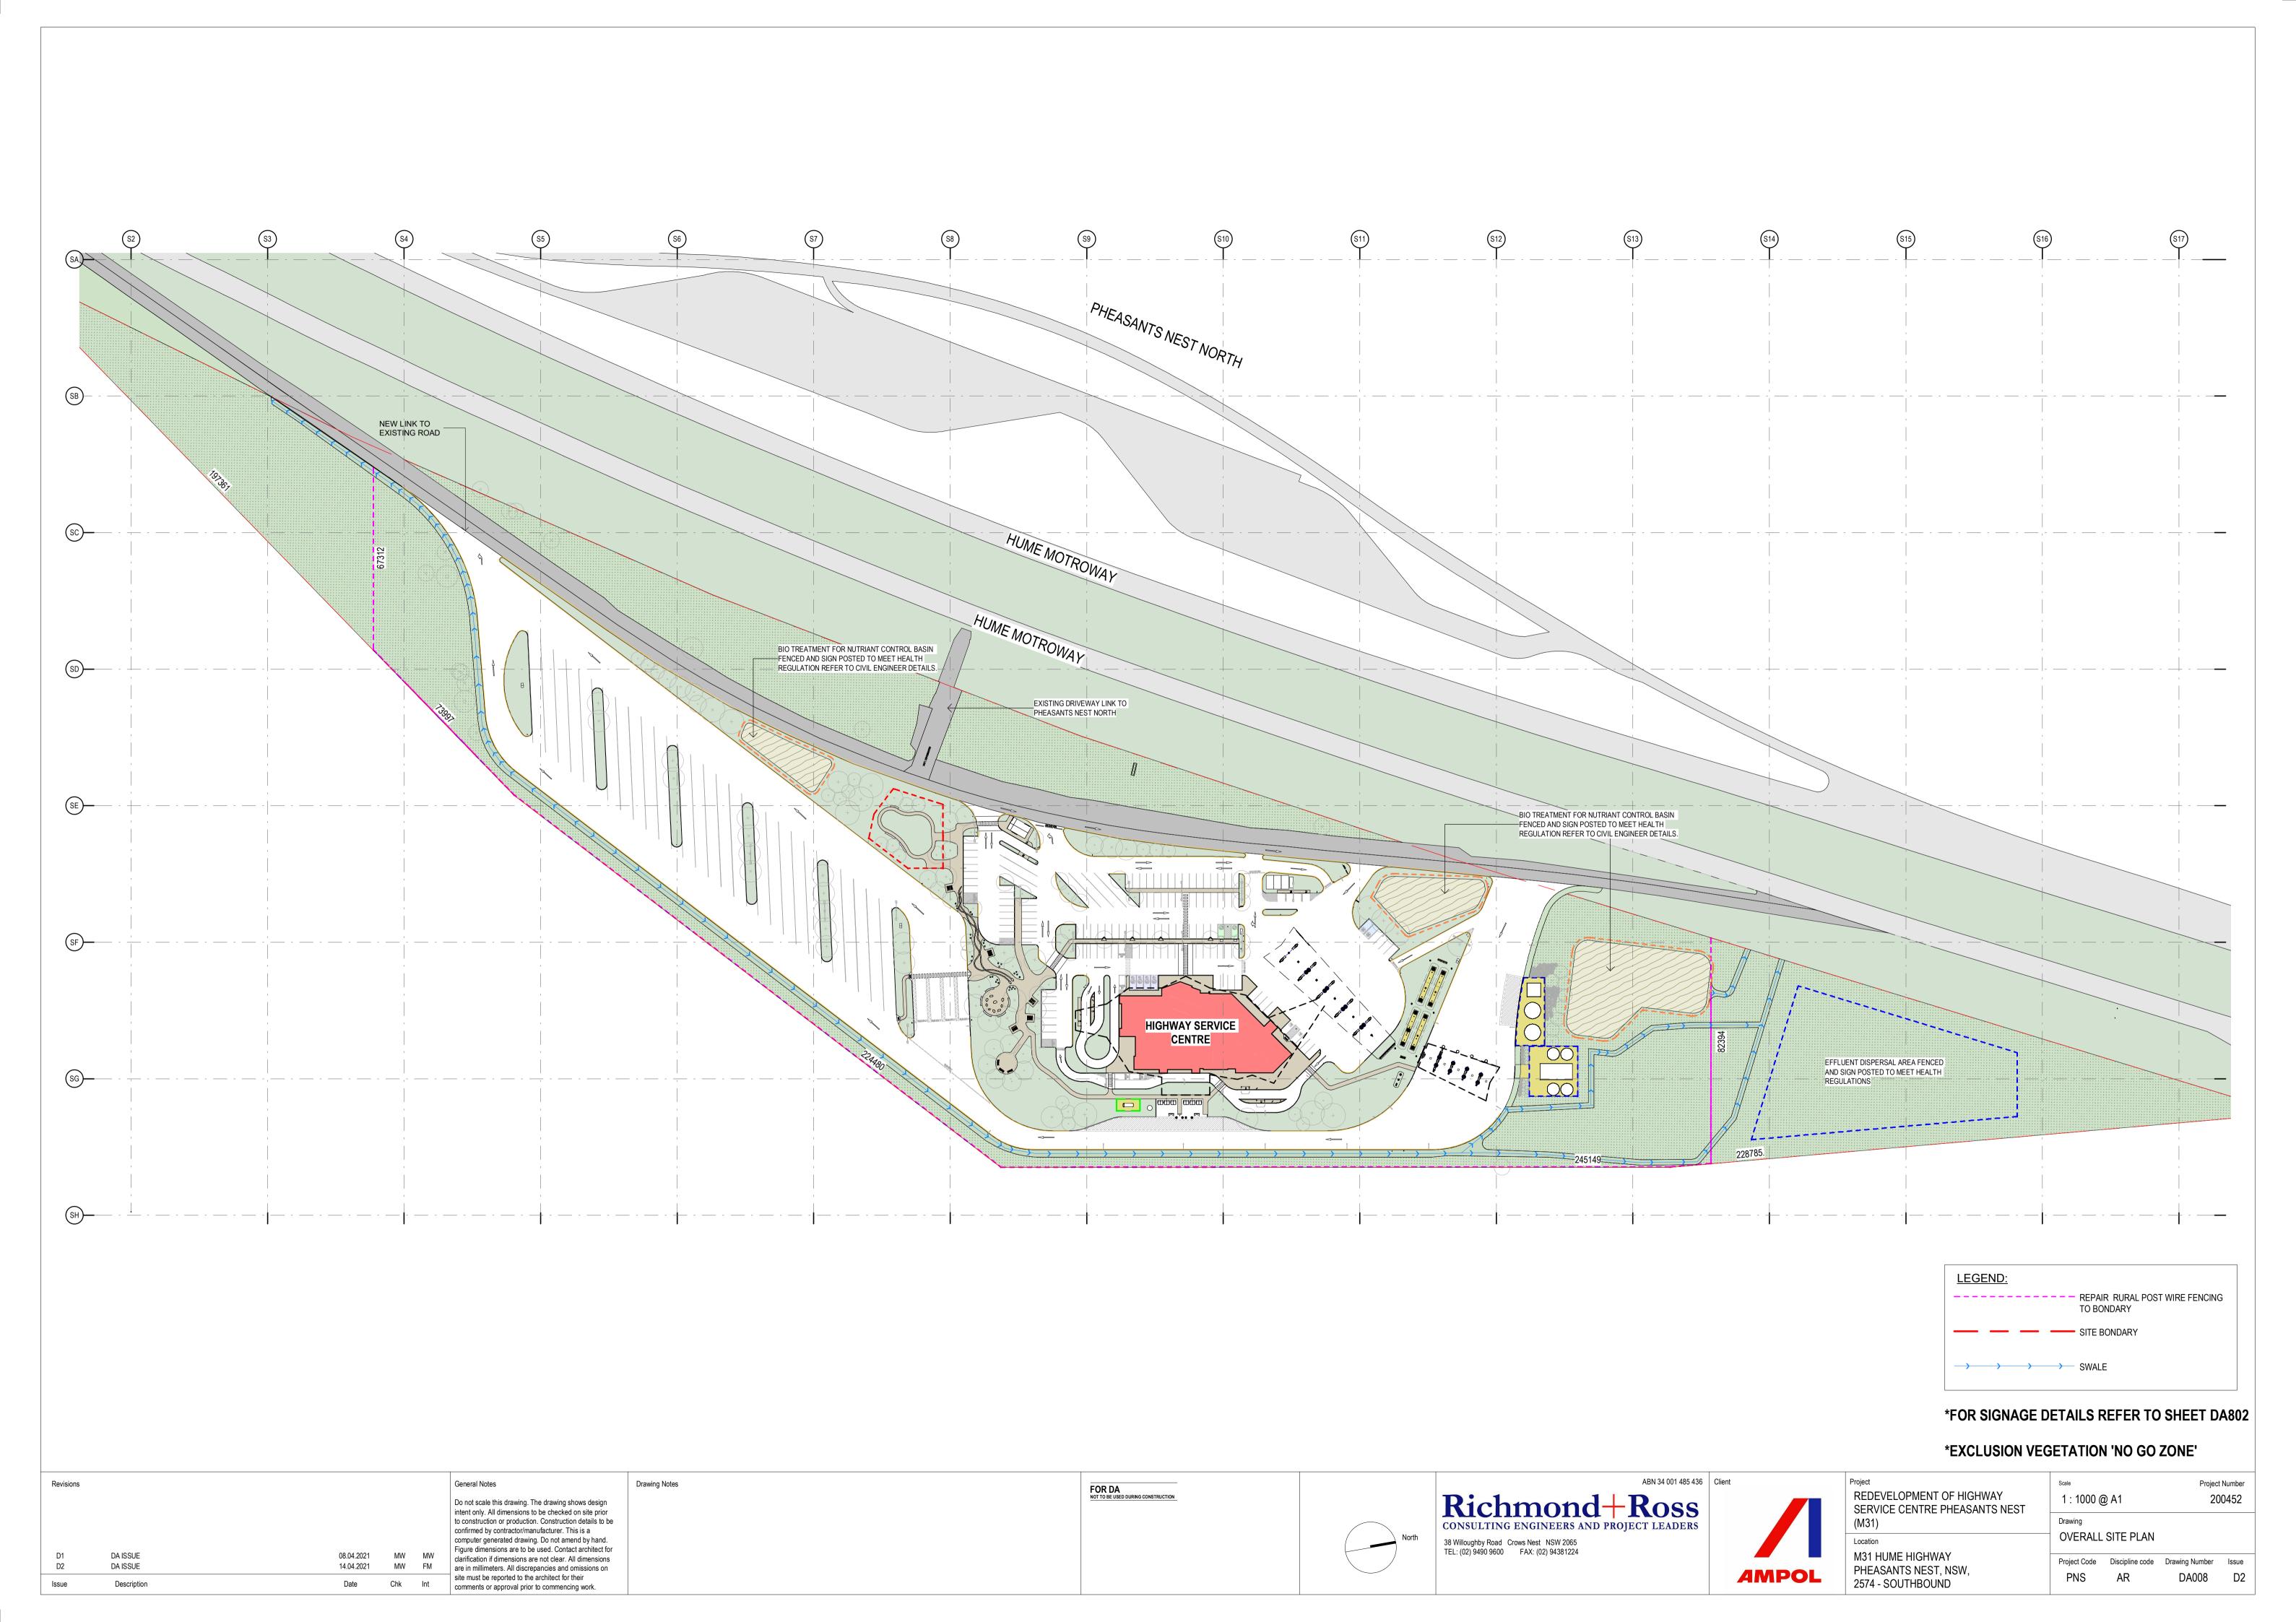

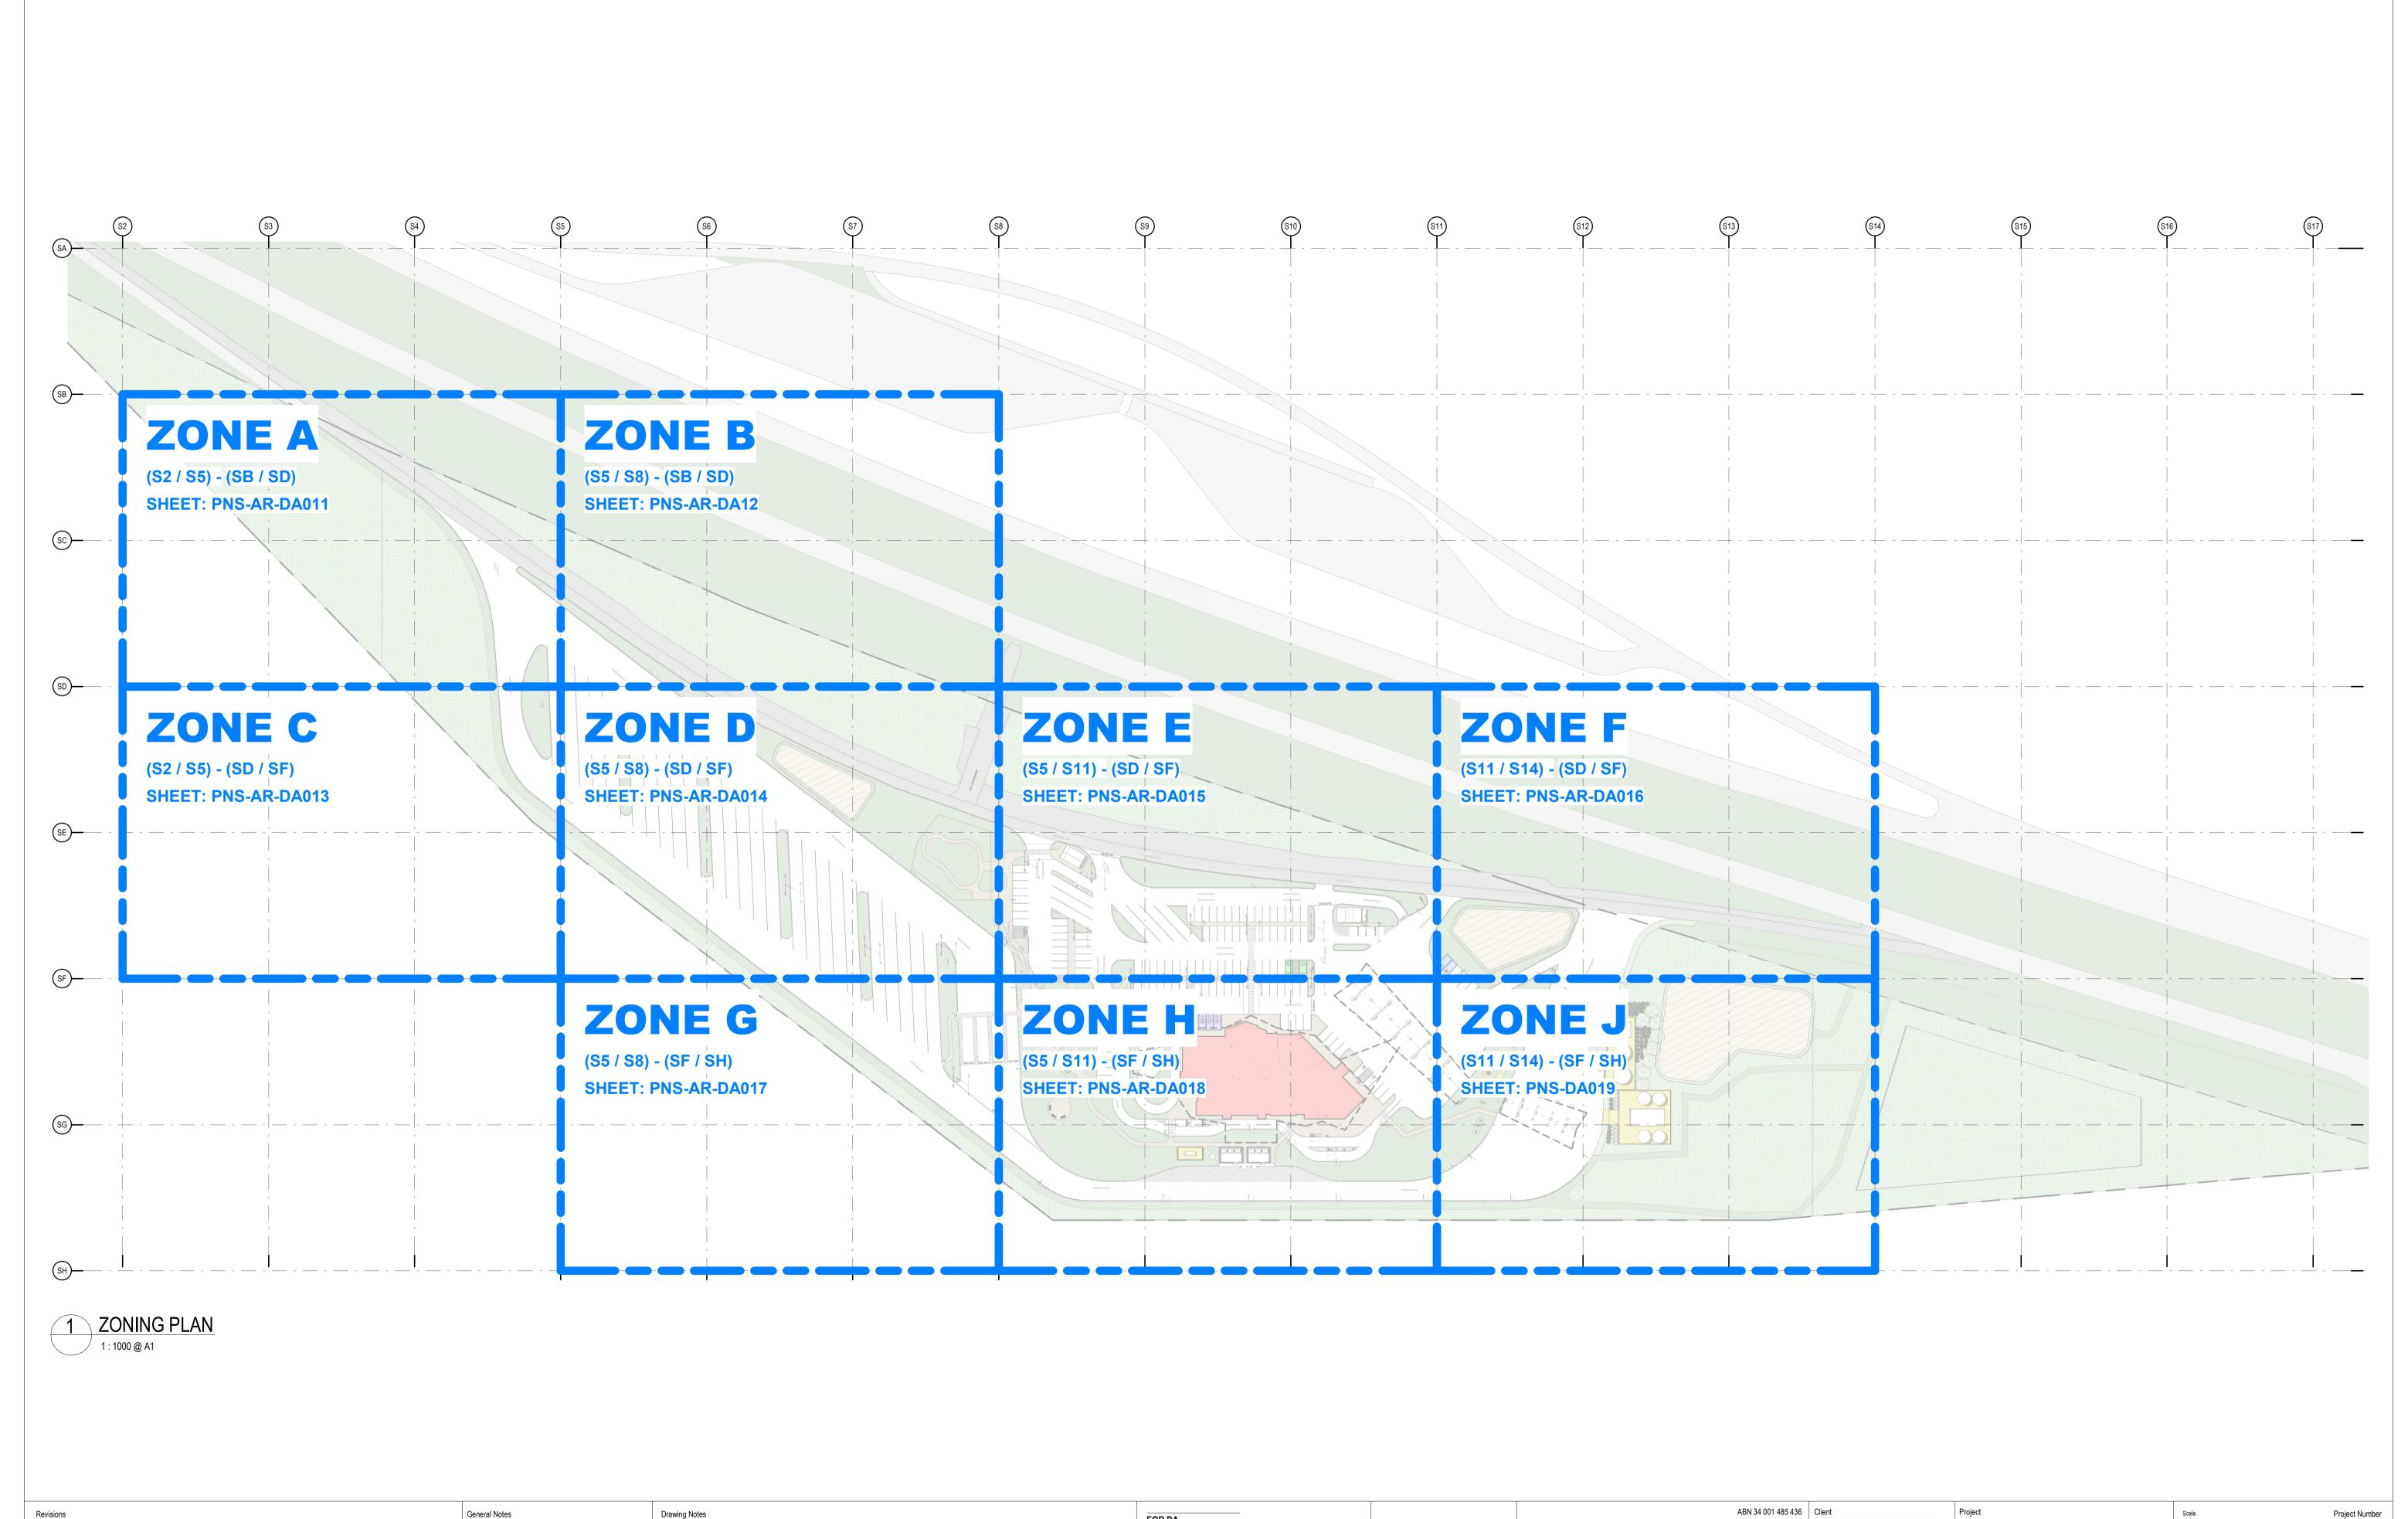

DA ISSUE DA ISSUE

Description

Do not scale this drawing. The drawing shows design intent only. All dimensions to be checked on site prior to construction or production. Construction details to be confirmed by contractor/manufacturer. This is a computer generated drawing. Do not amend by hand. Figure dimensions are to be used. Contact architect for clarification if dimensions are not clear. All dimensions are in millimeters. All discrepancies and omissions on site must be reported to the architect for their

comments or approval prior to commencing work.

General Notes

08.04.2021

14.04.2021

Drawing Notes

FOR DA
NOT TO BE USED DURING CONSTRUCTION





M31 HUME HIGHWAY

REDEVELOPMENT OF HIGHWAY SERVICE CENTRE PHEASANTS NEST


PHEASANTS NEST, NSW.


2574 - SOUTHBOUND


1:1000@A1 Drawing **ZONING KEY PLAN**


Project Code Discipline code Drawing Number Issue DA009 D2


200452

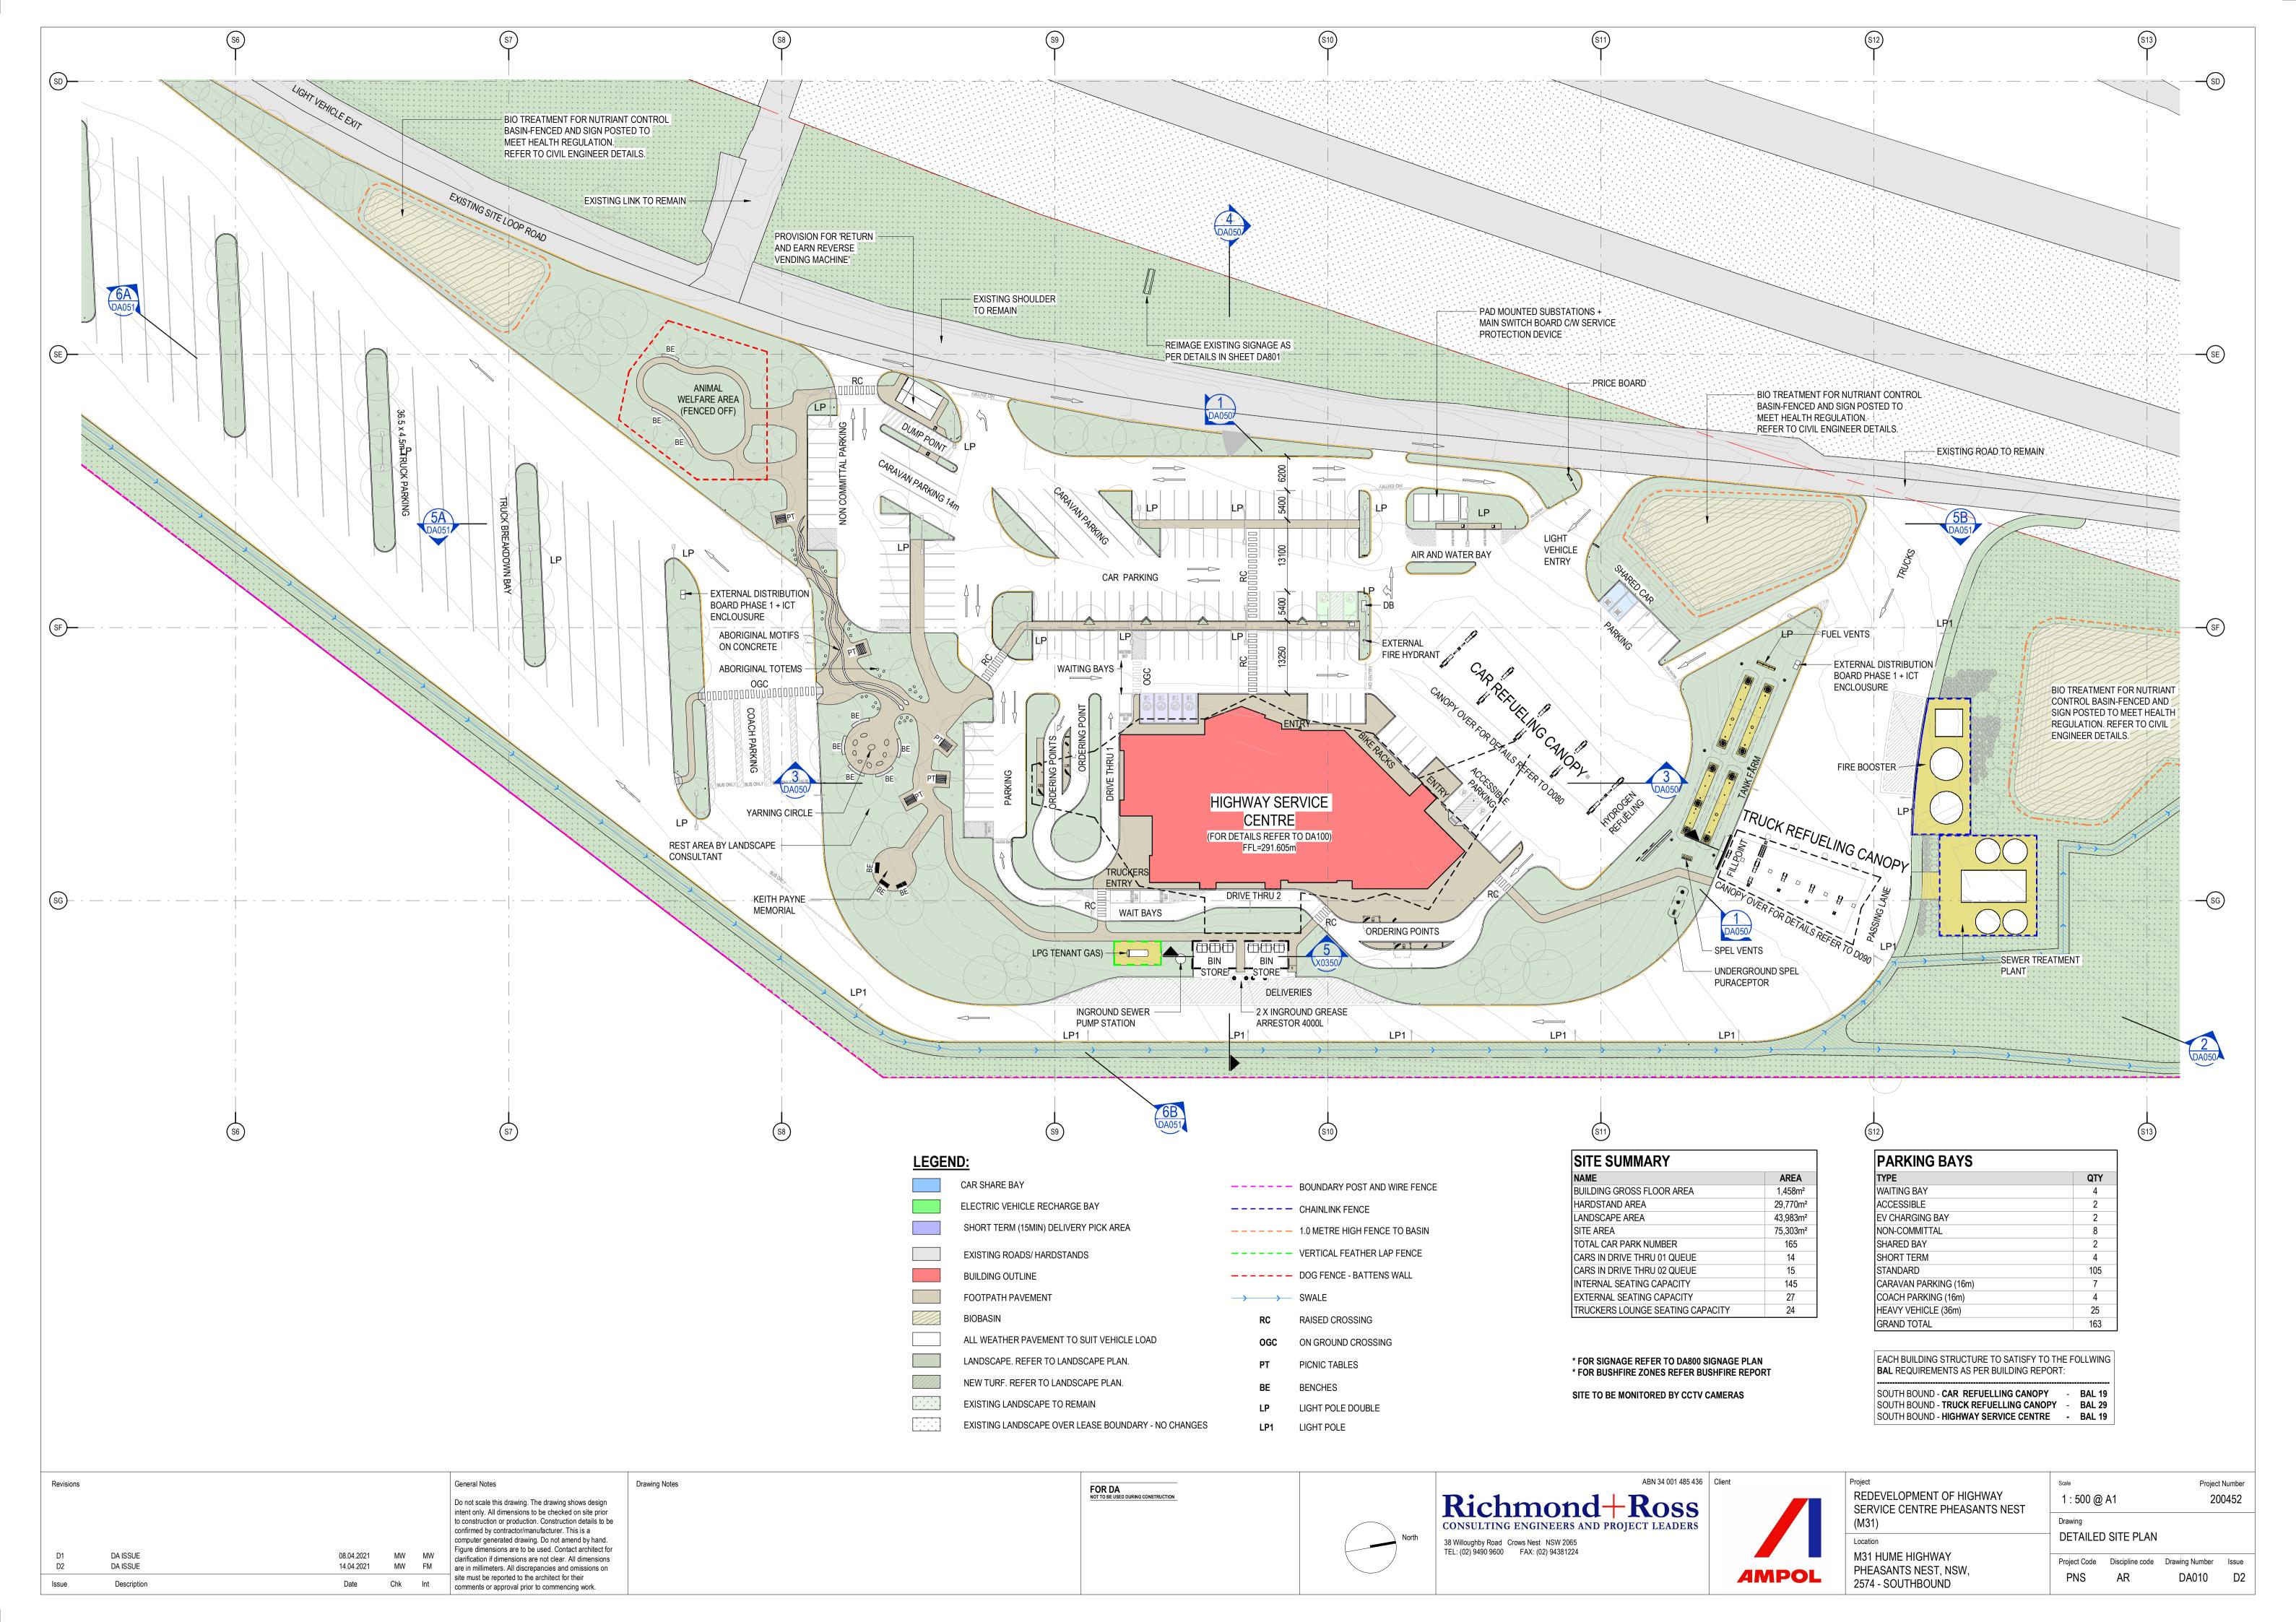


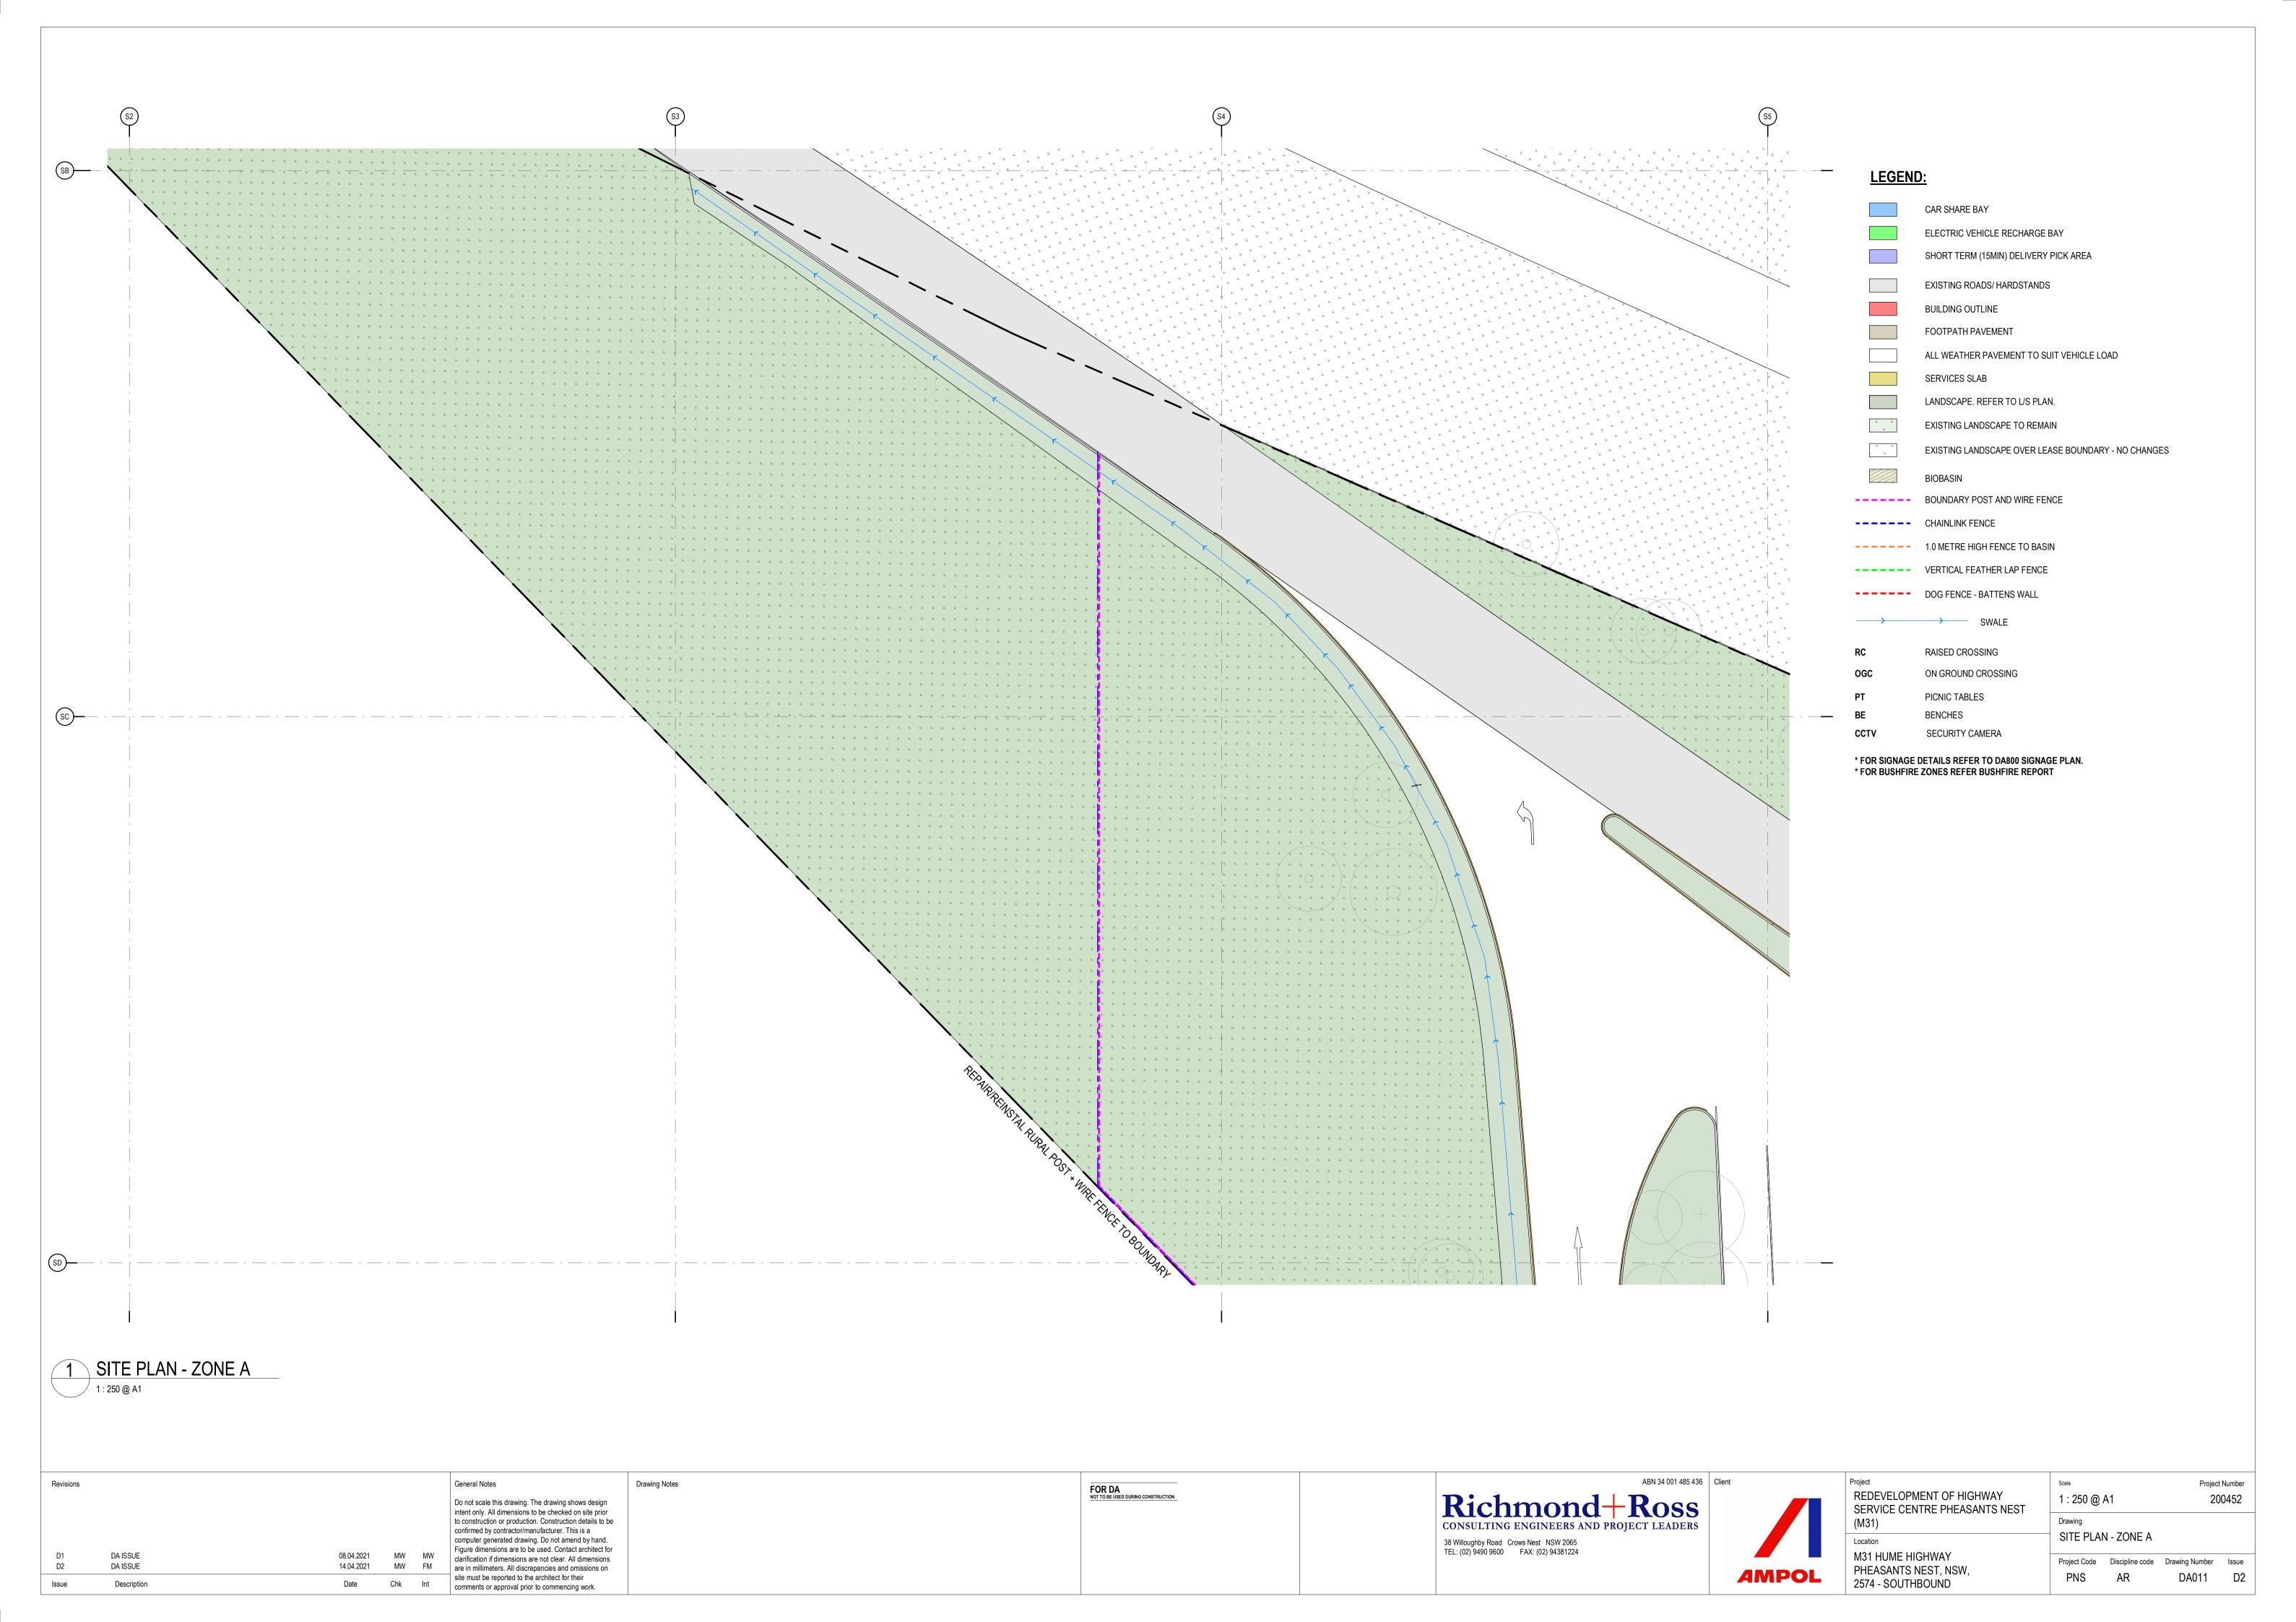


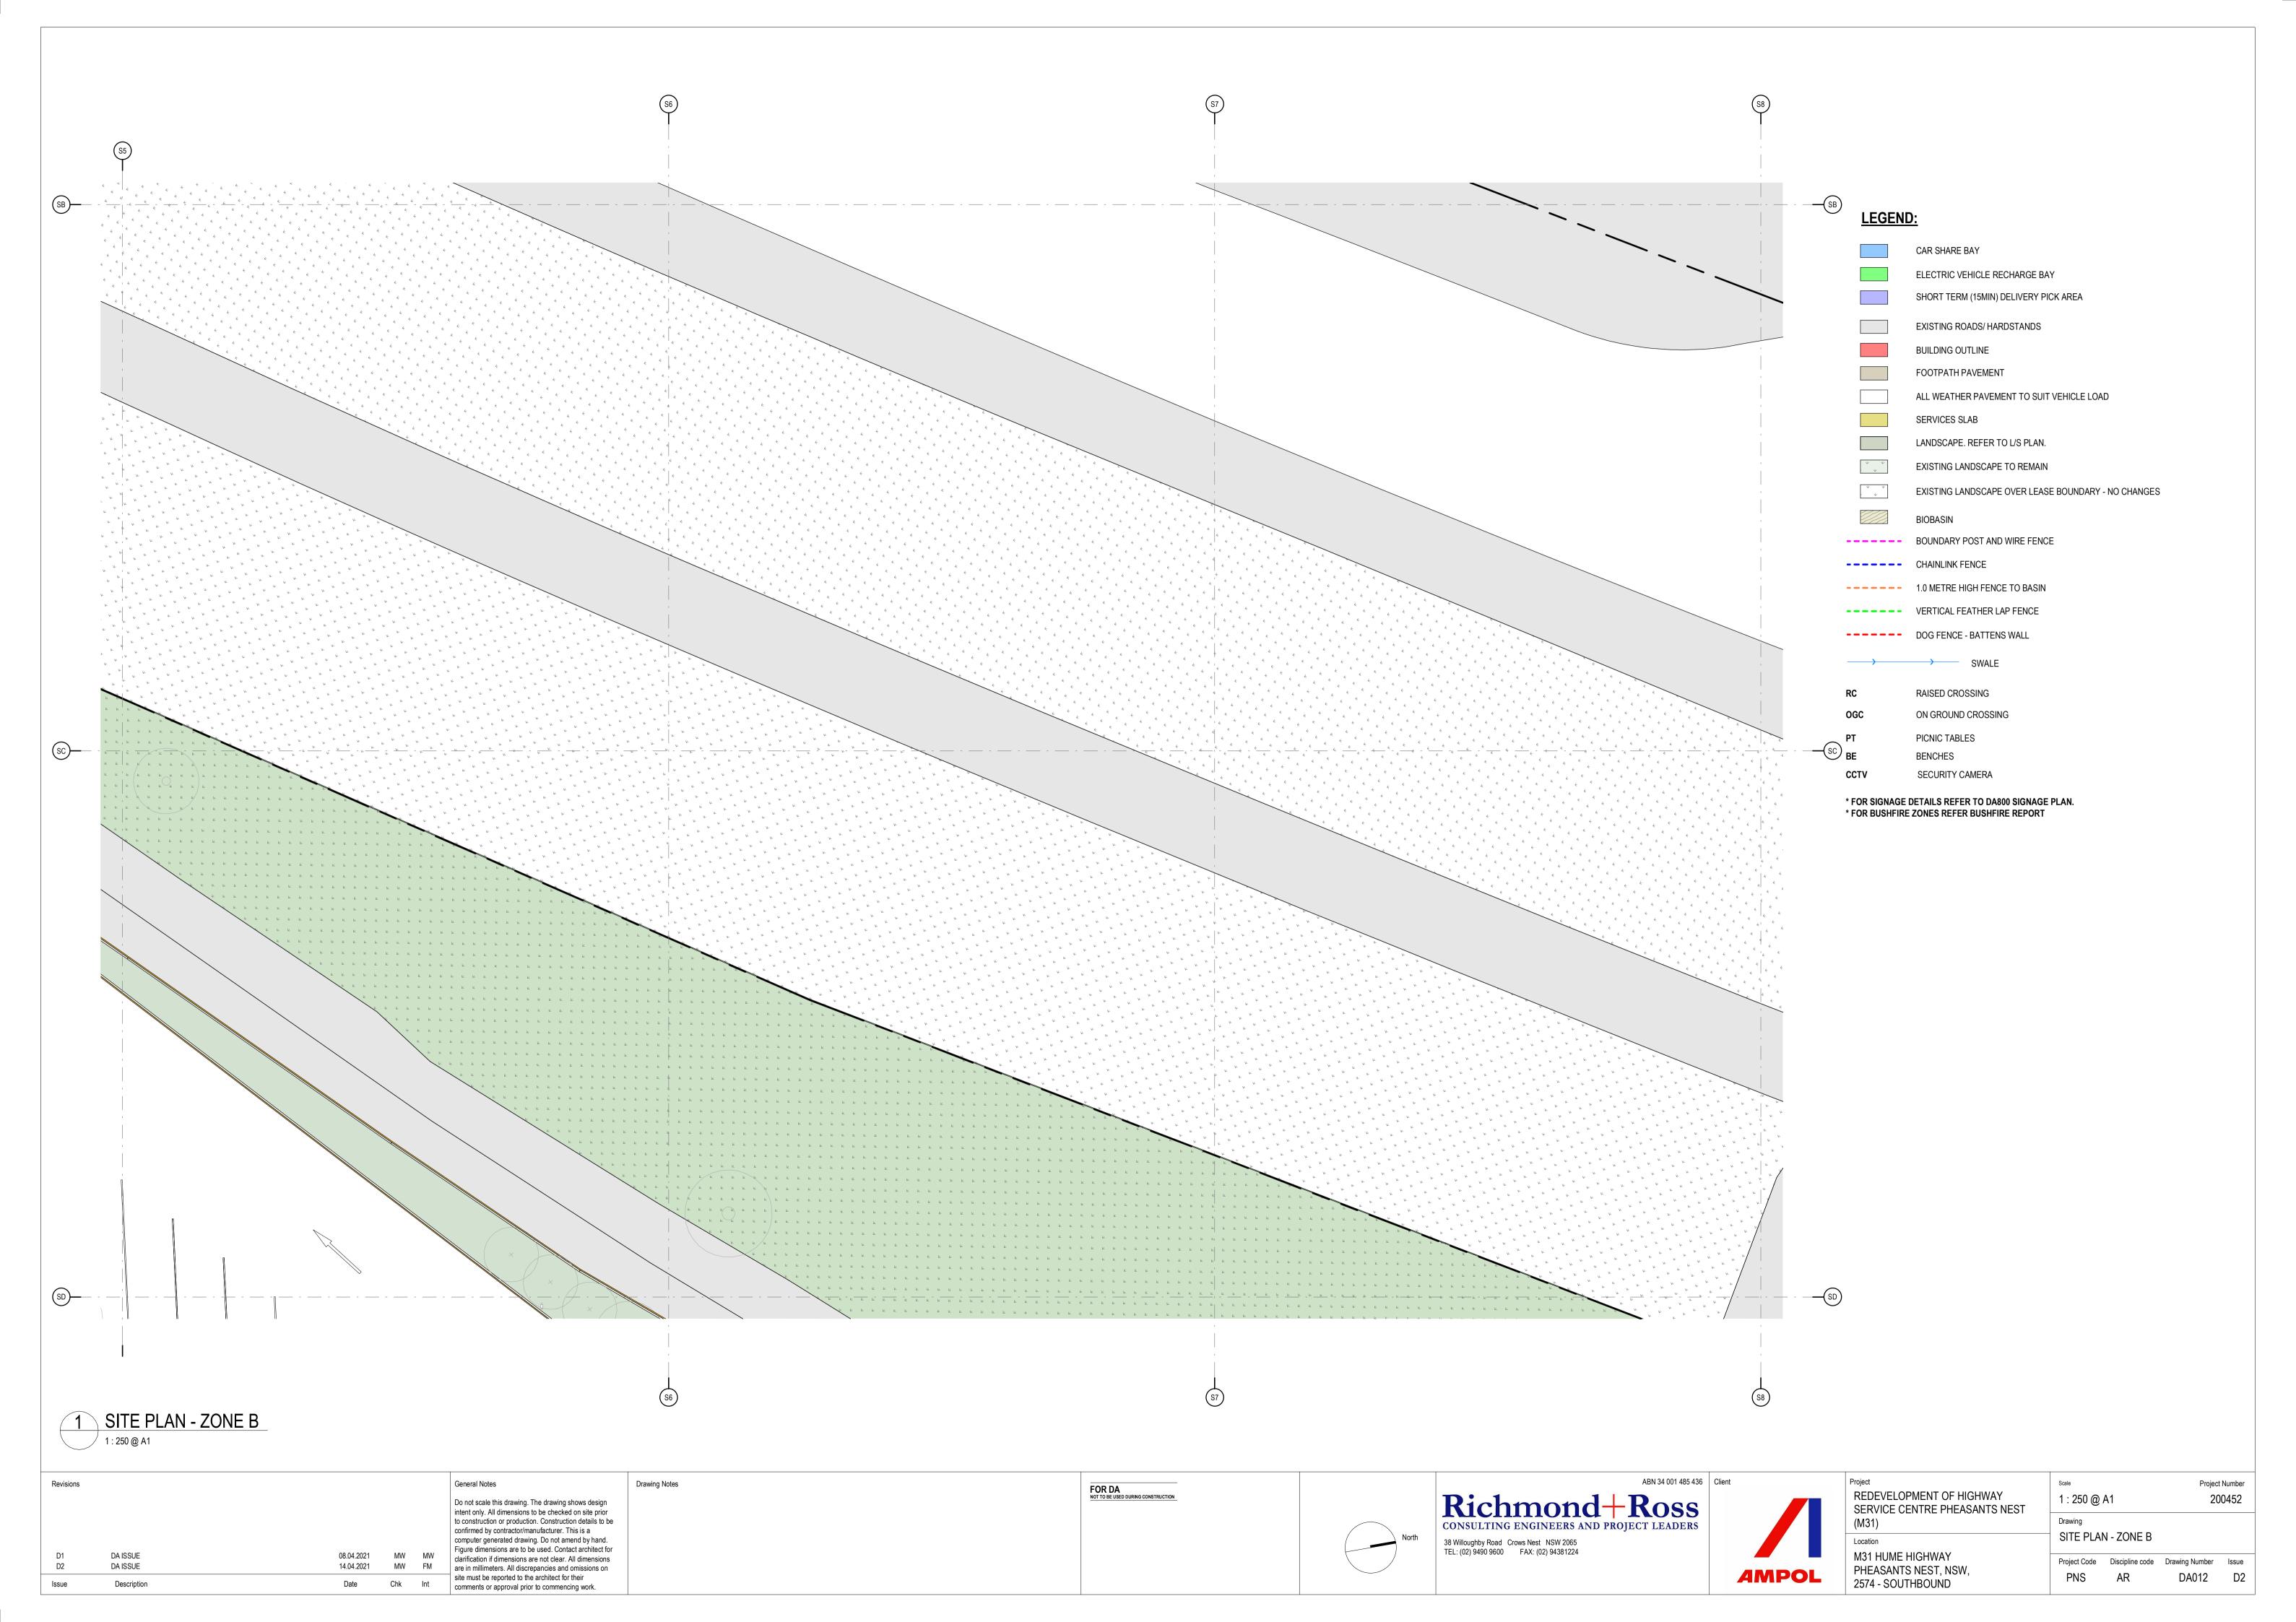


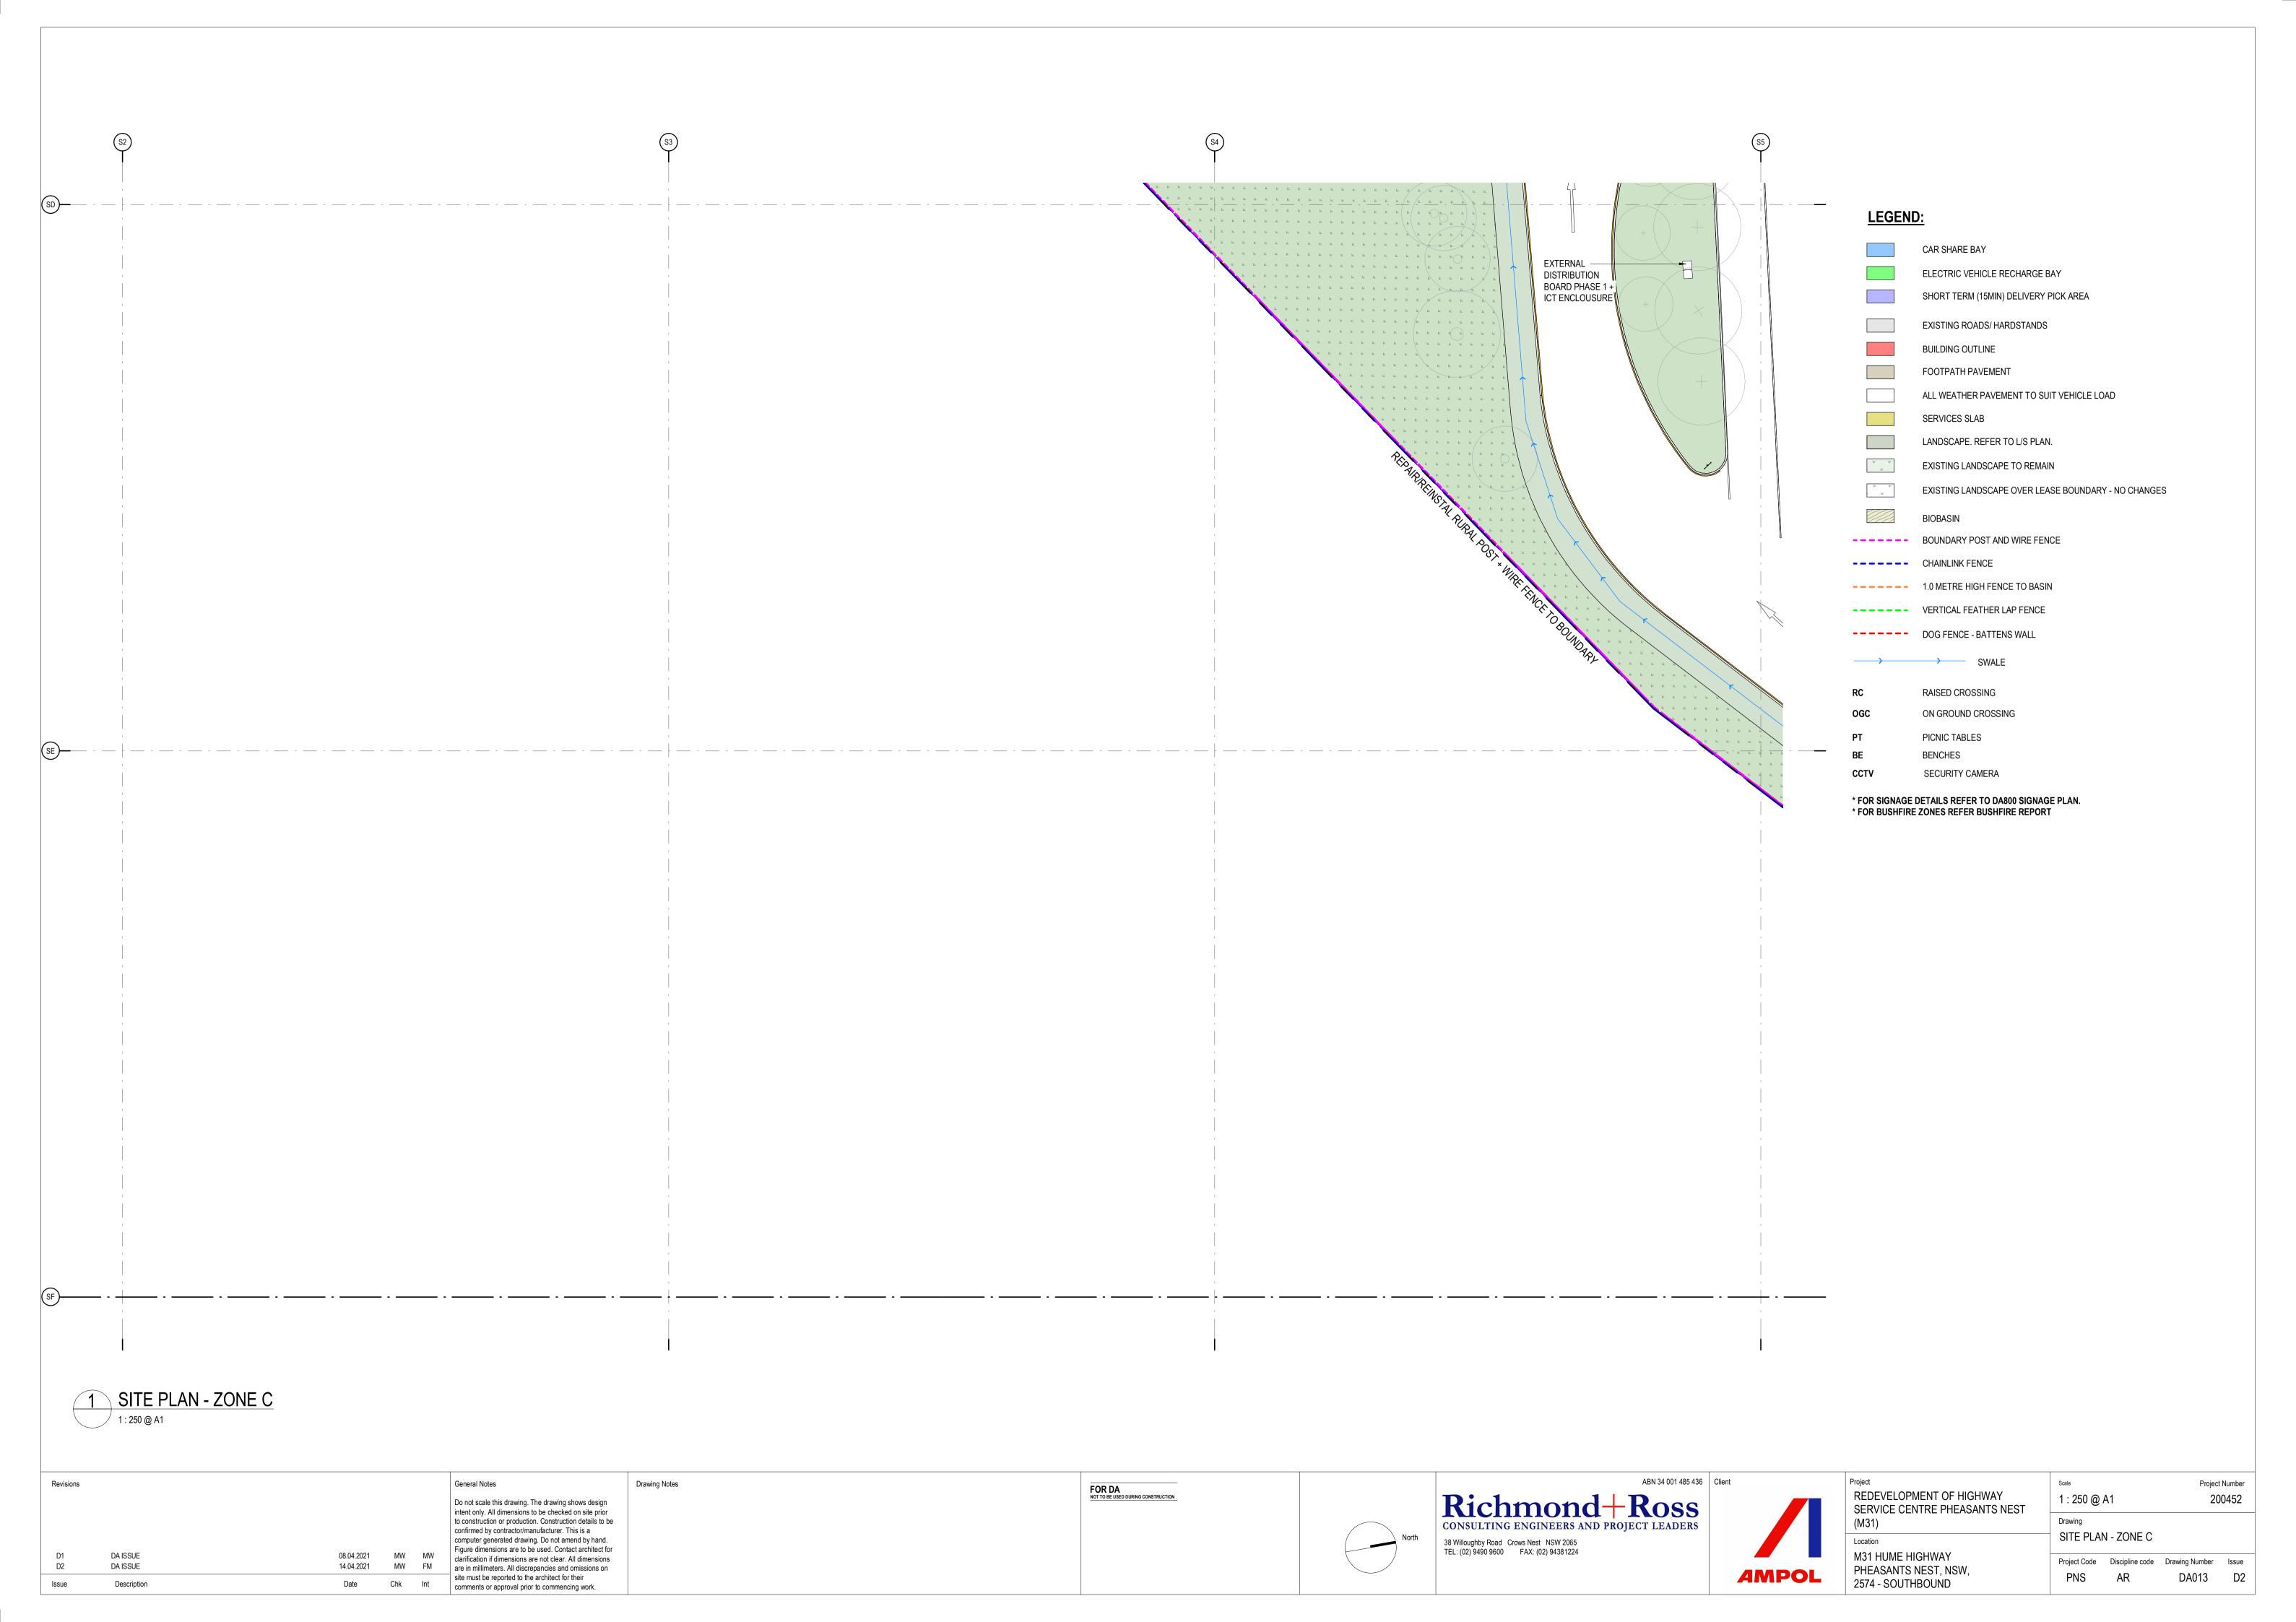


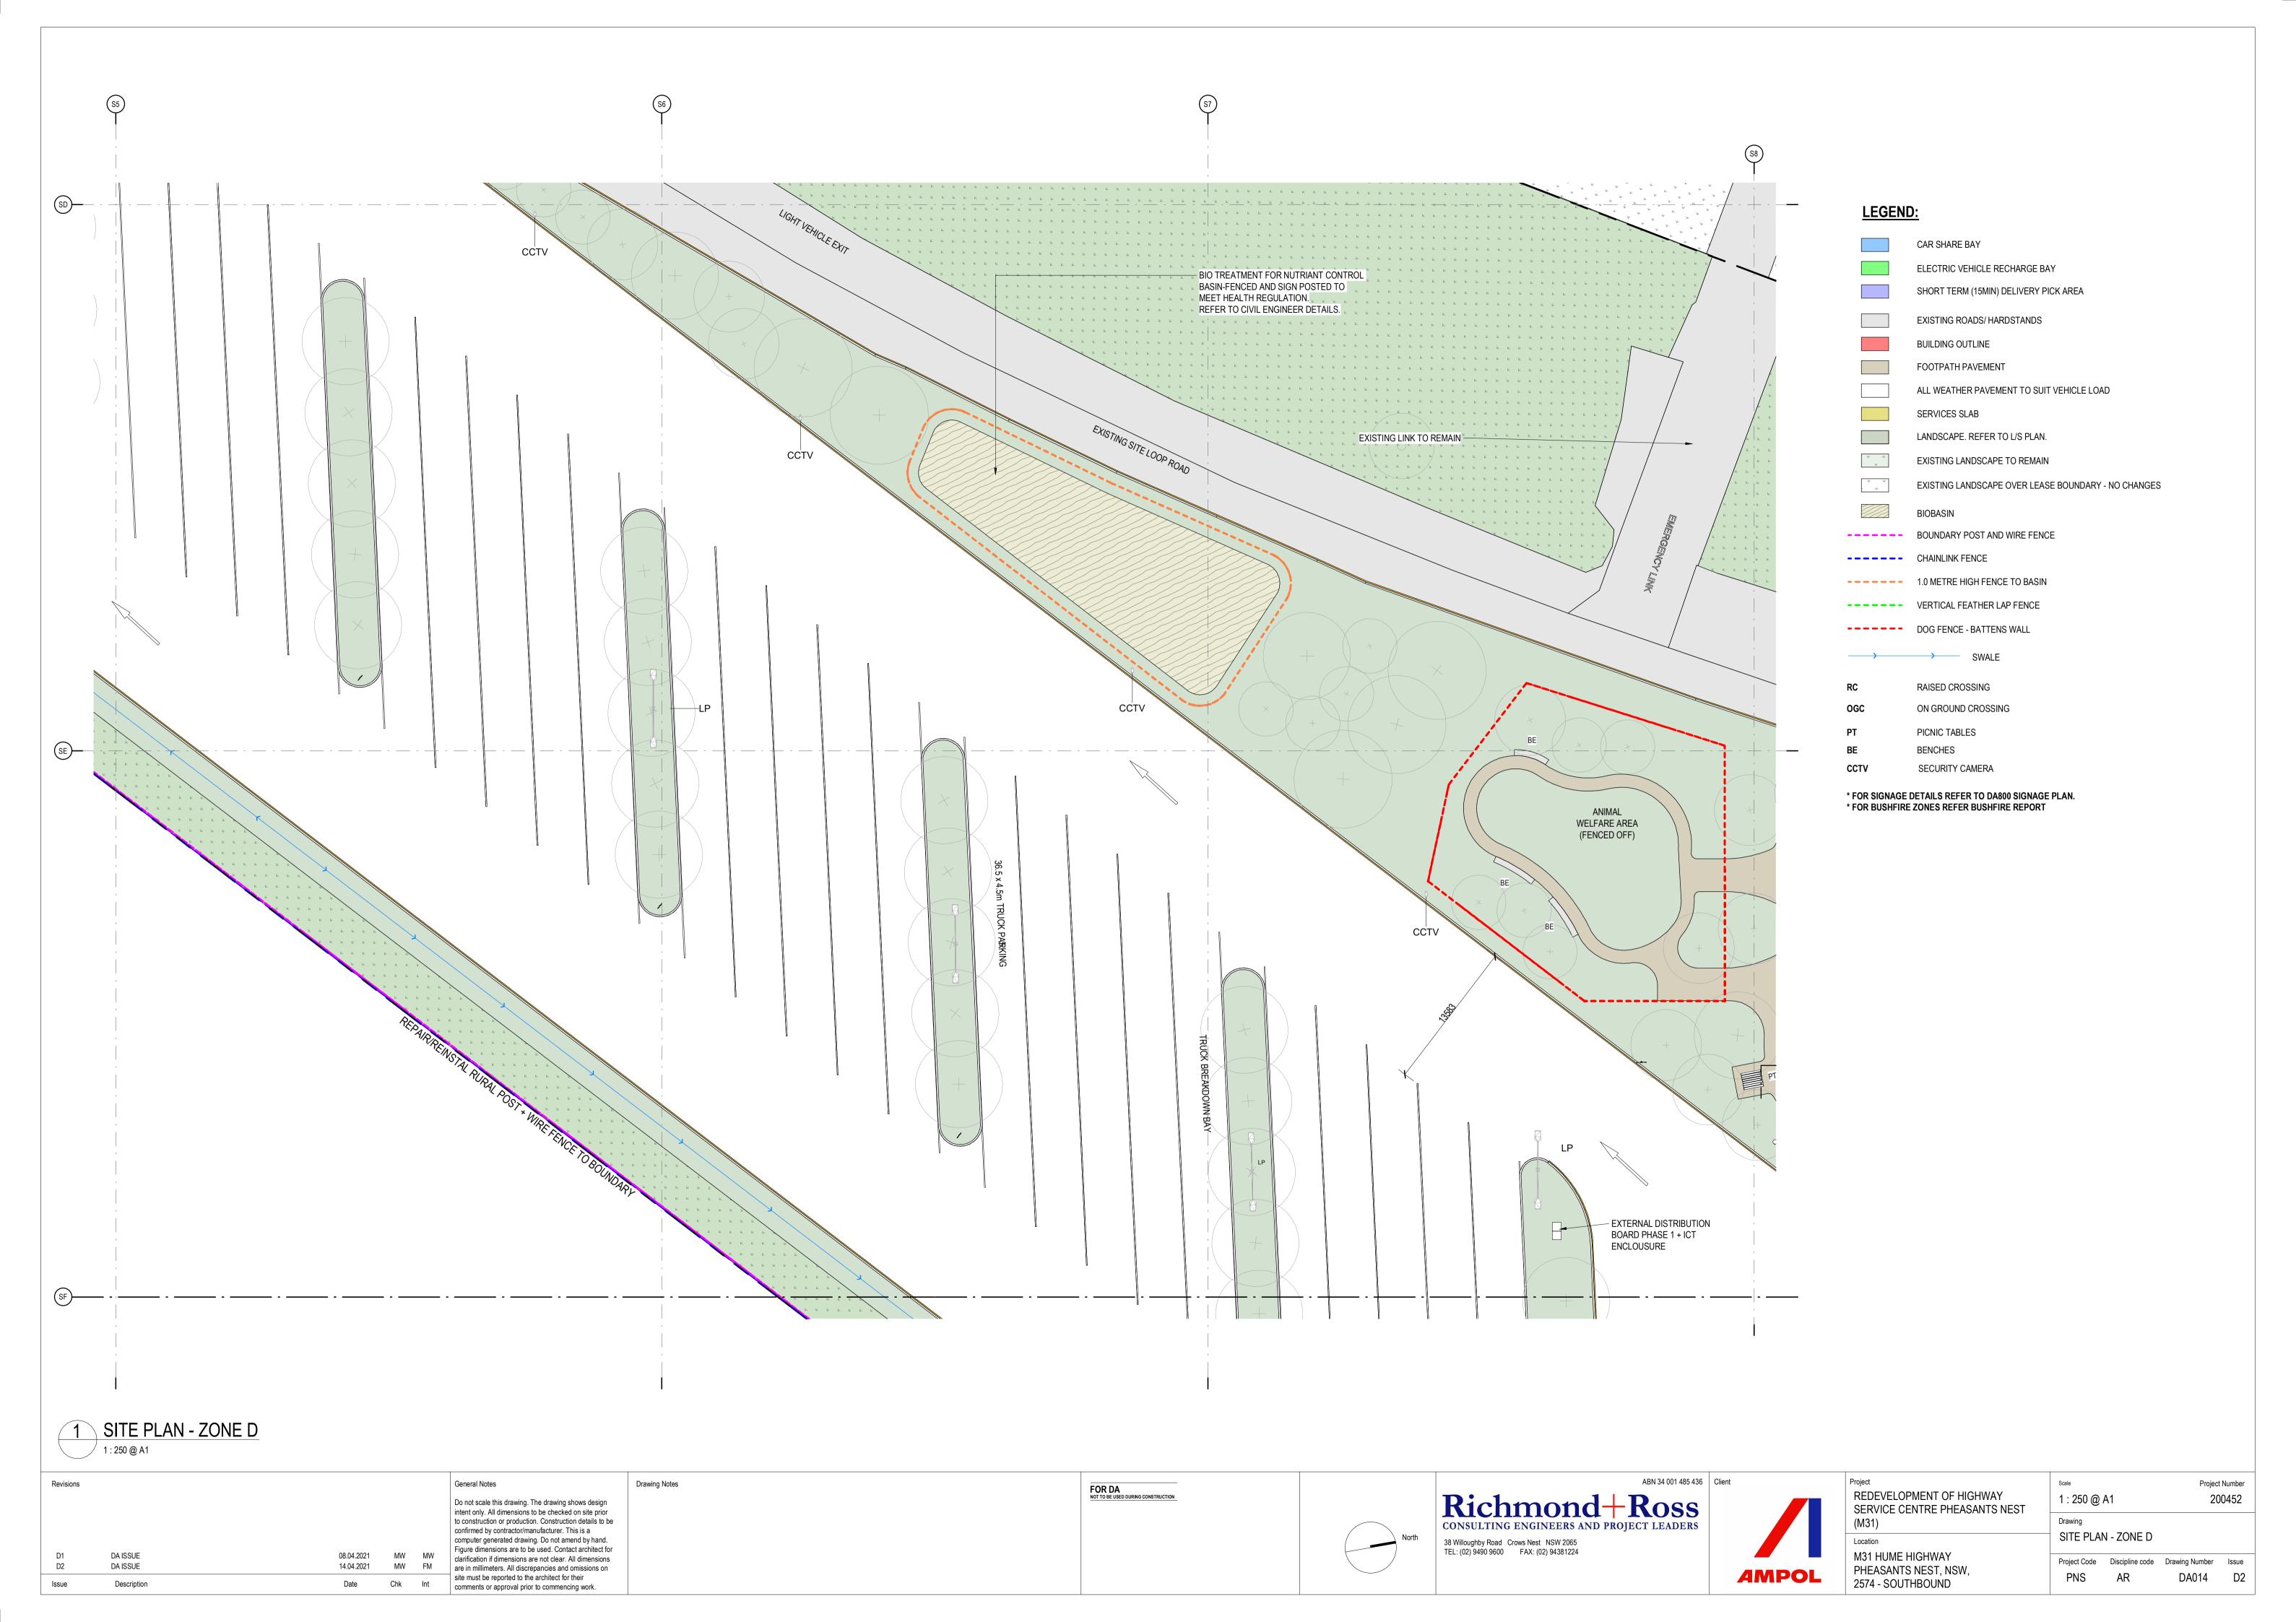

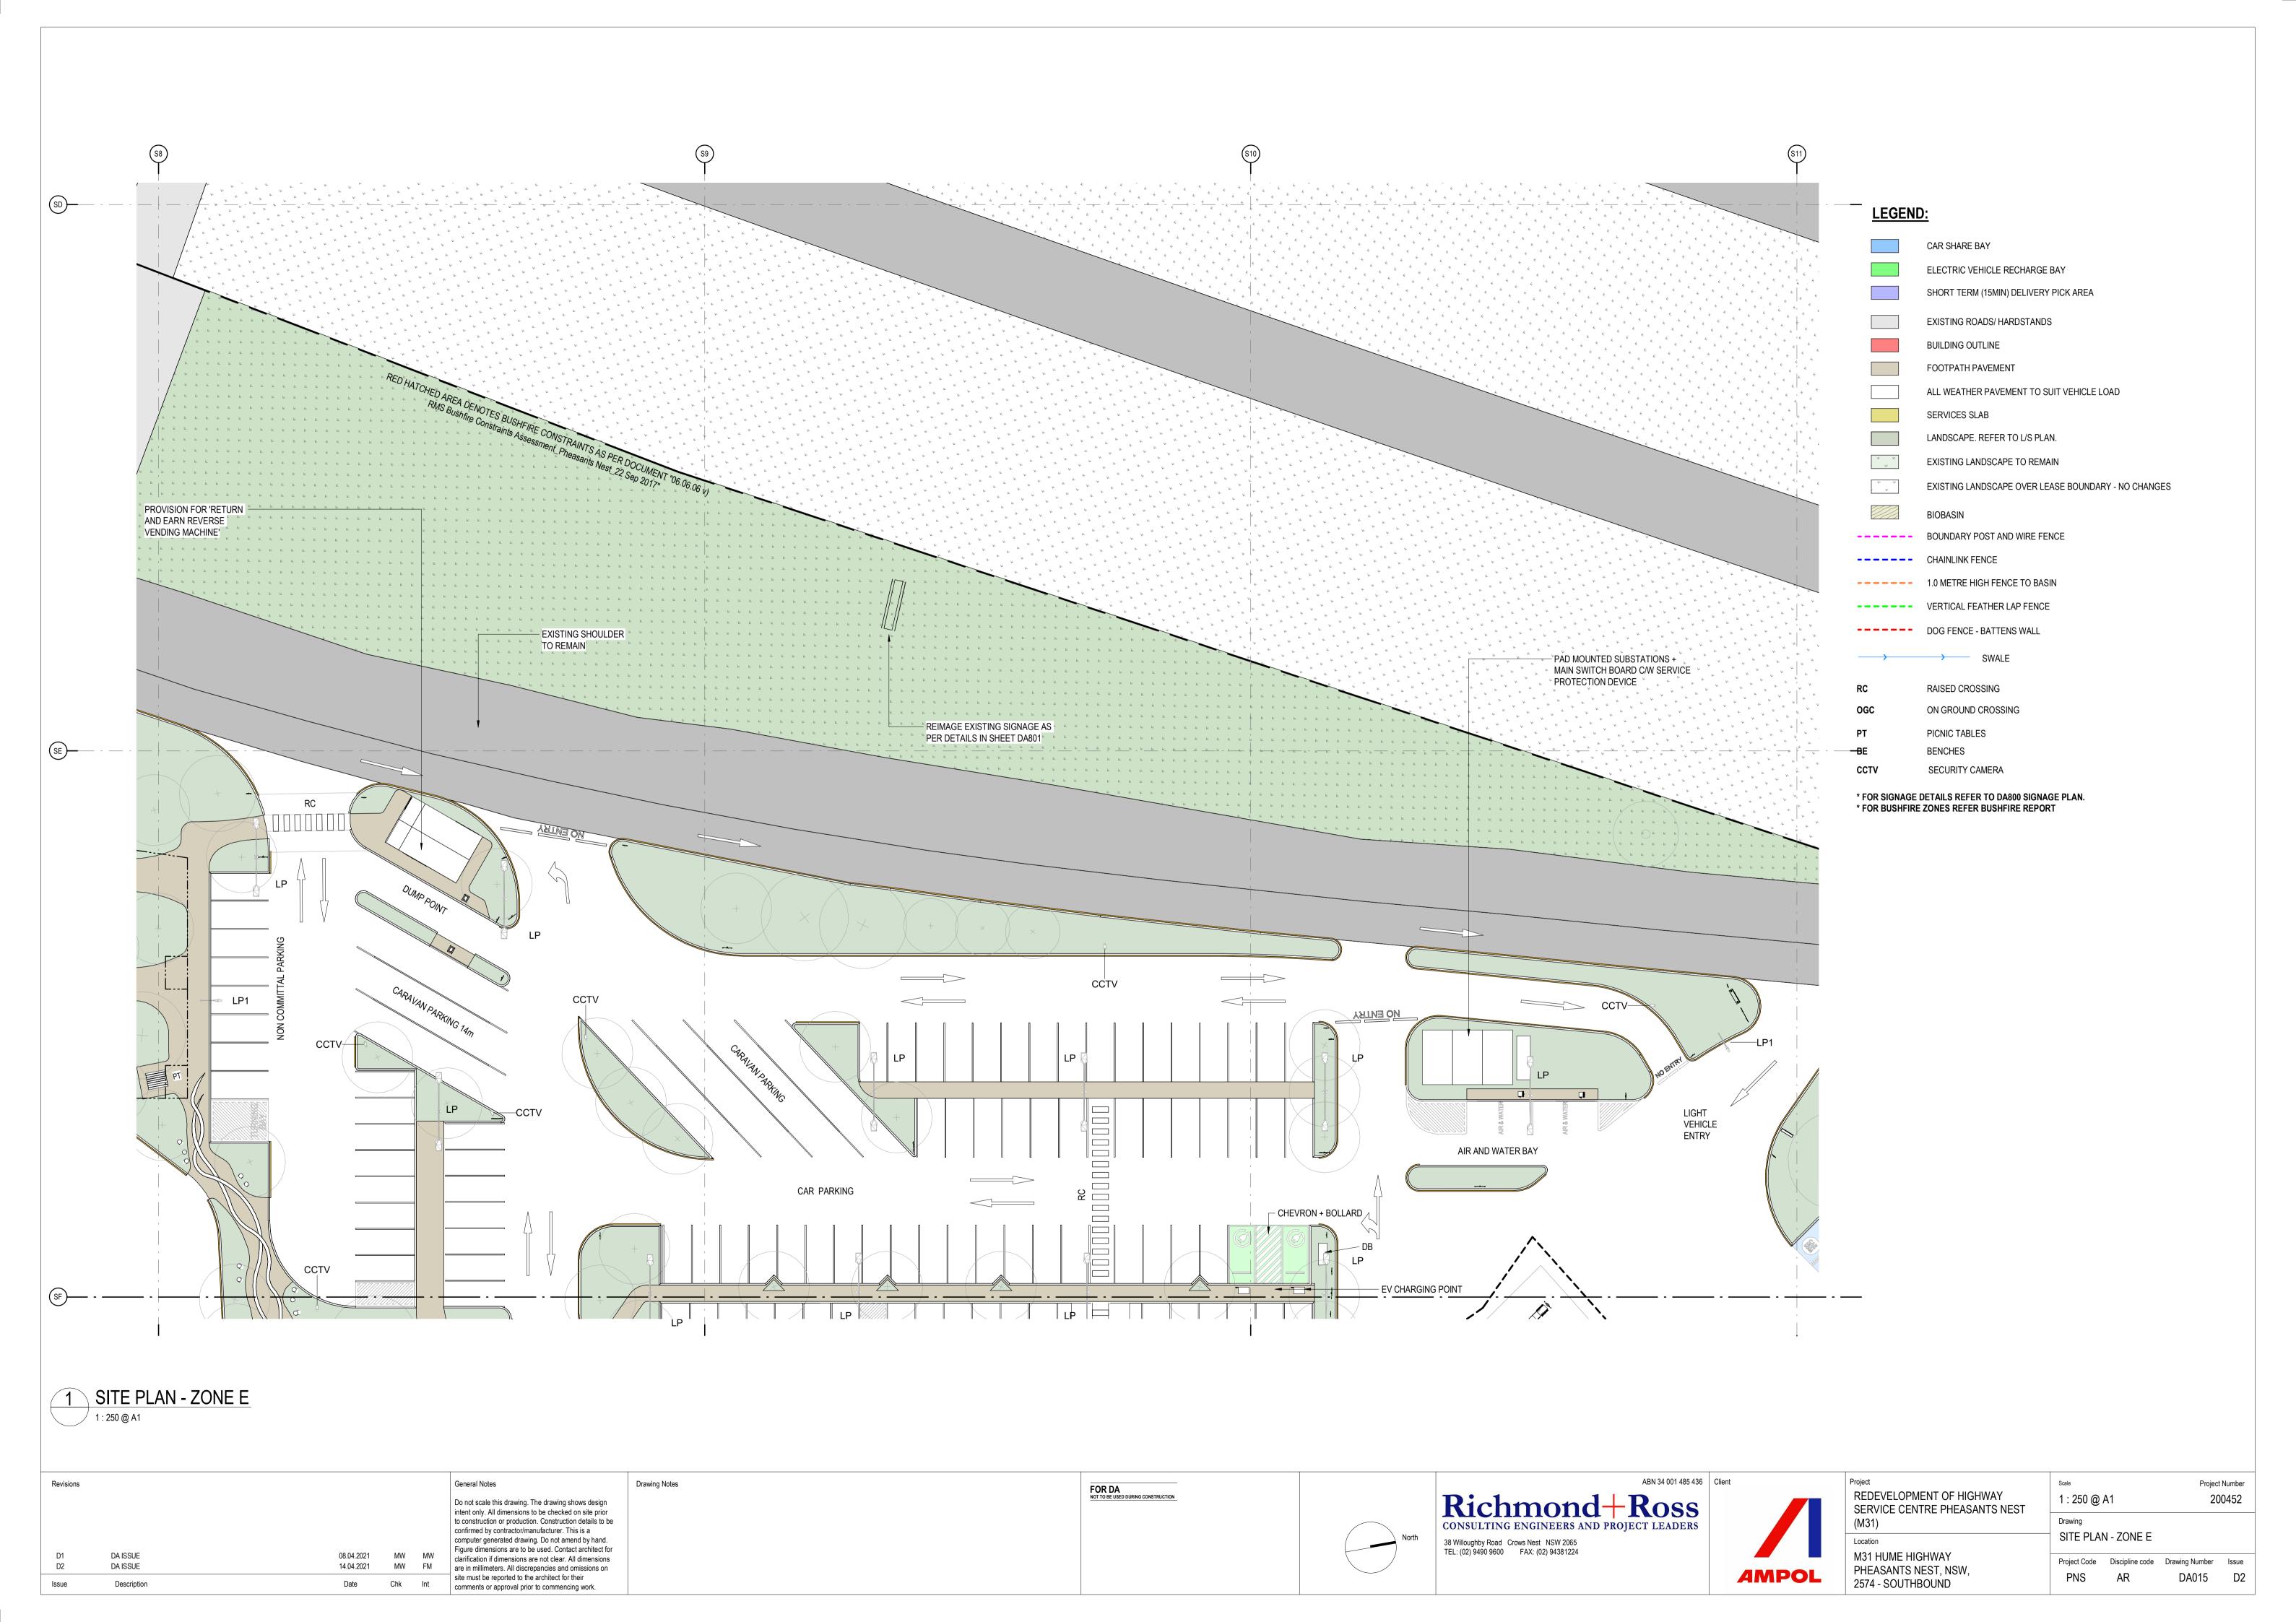

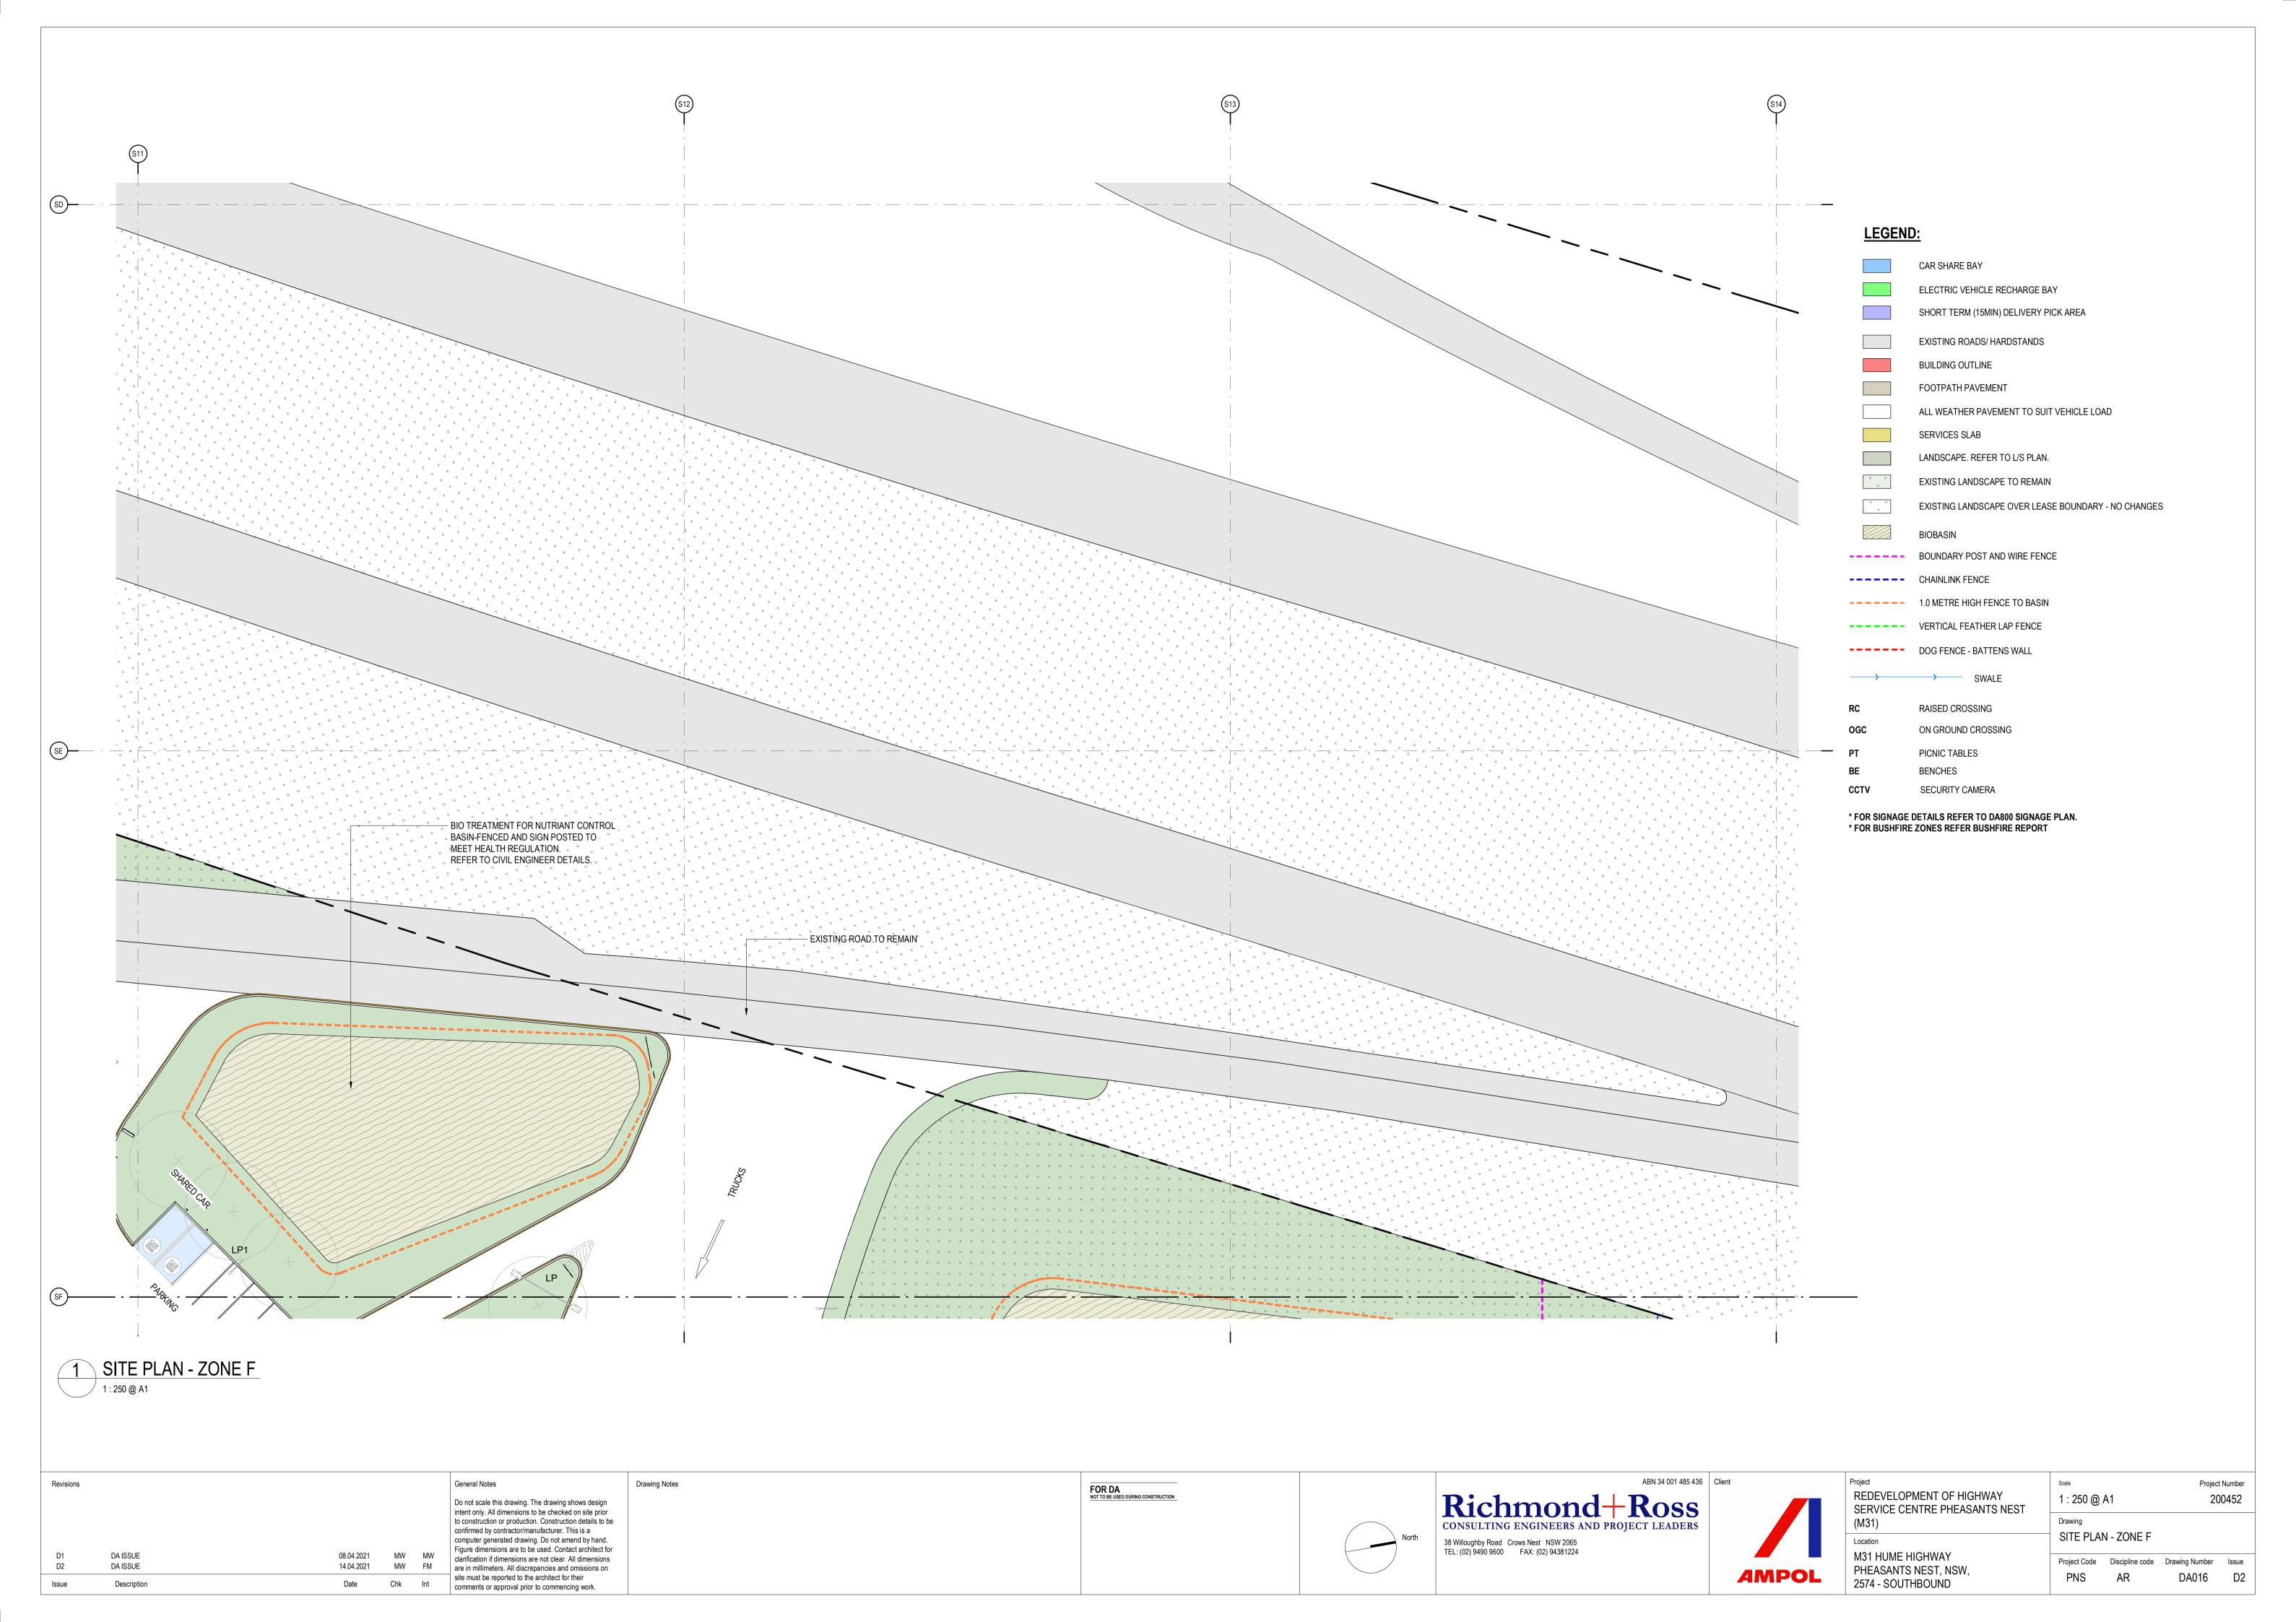


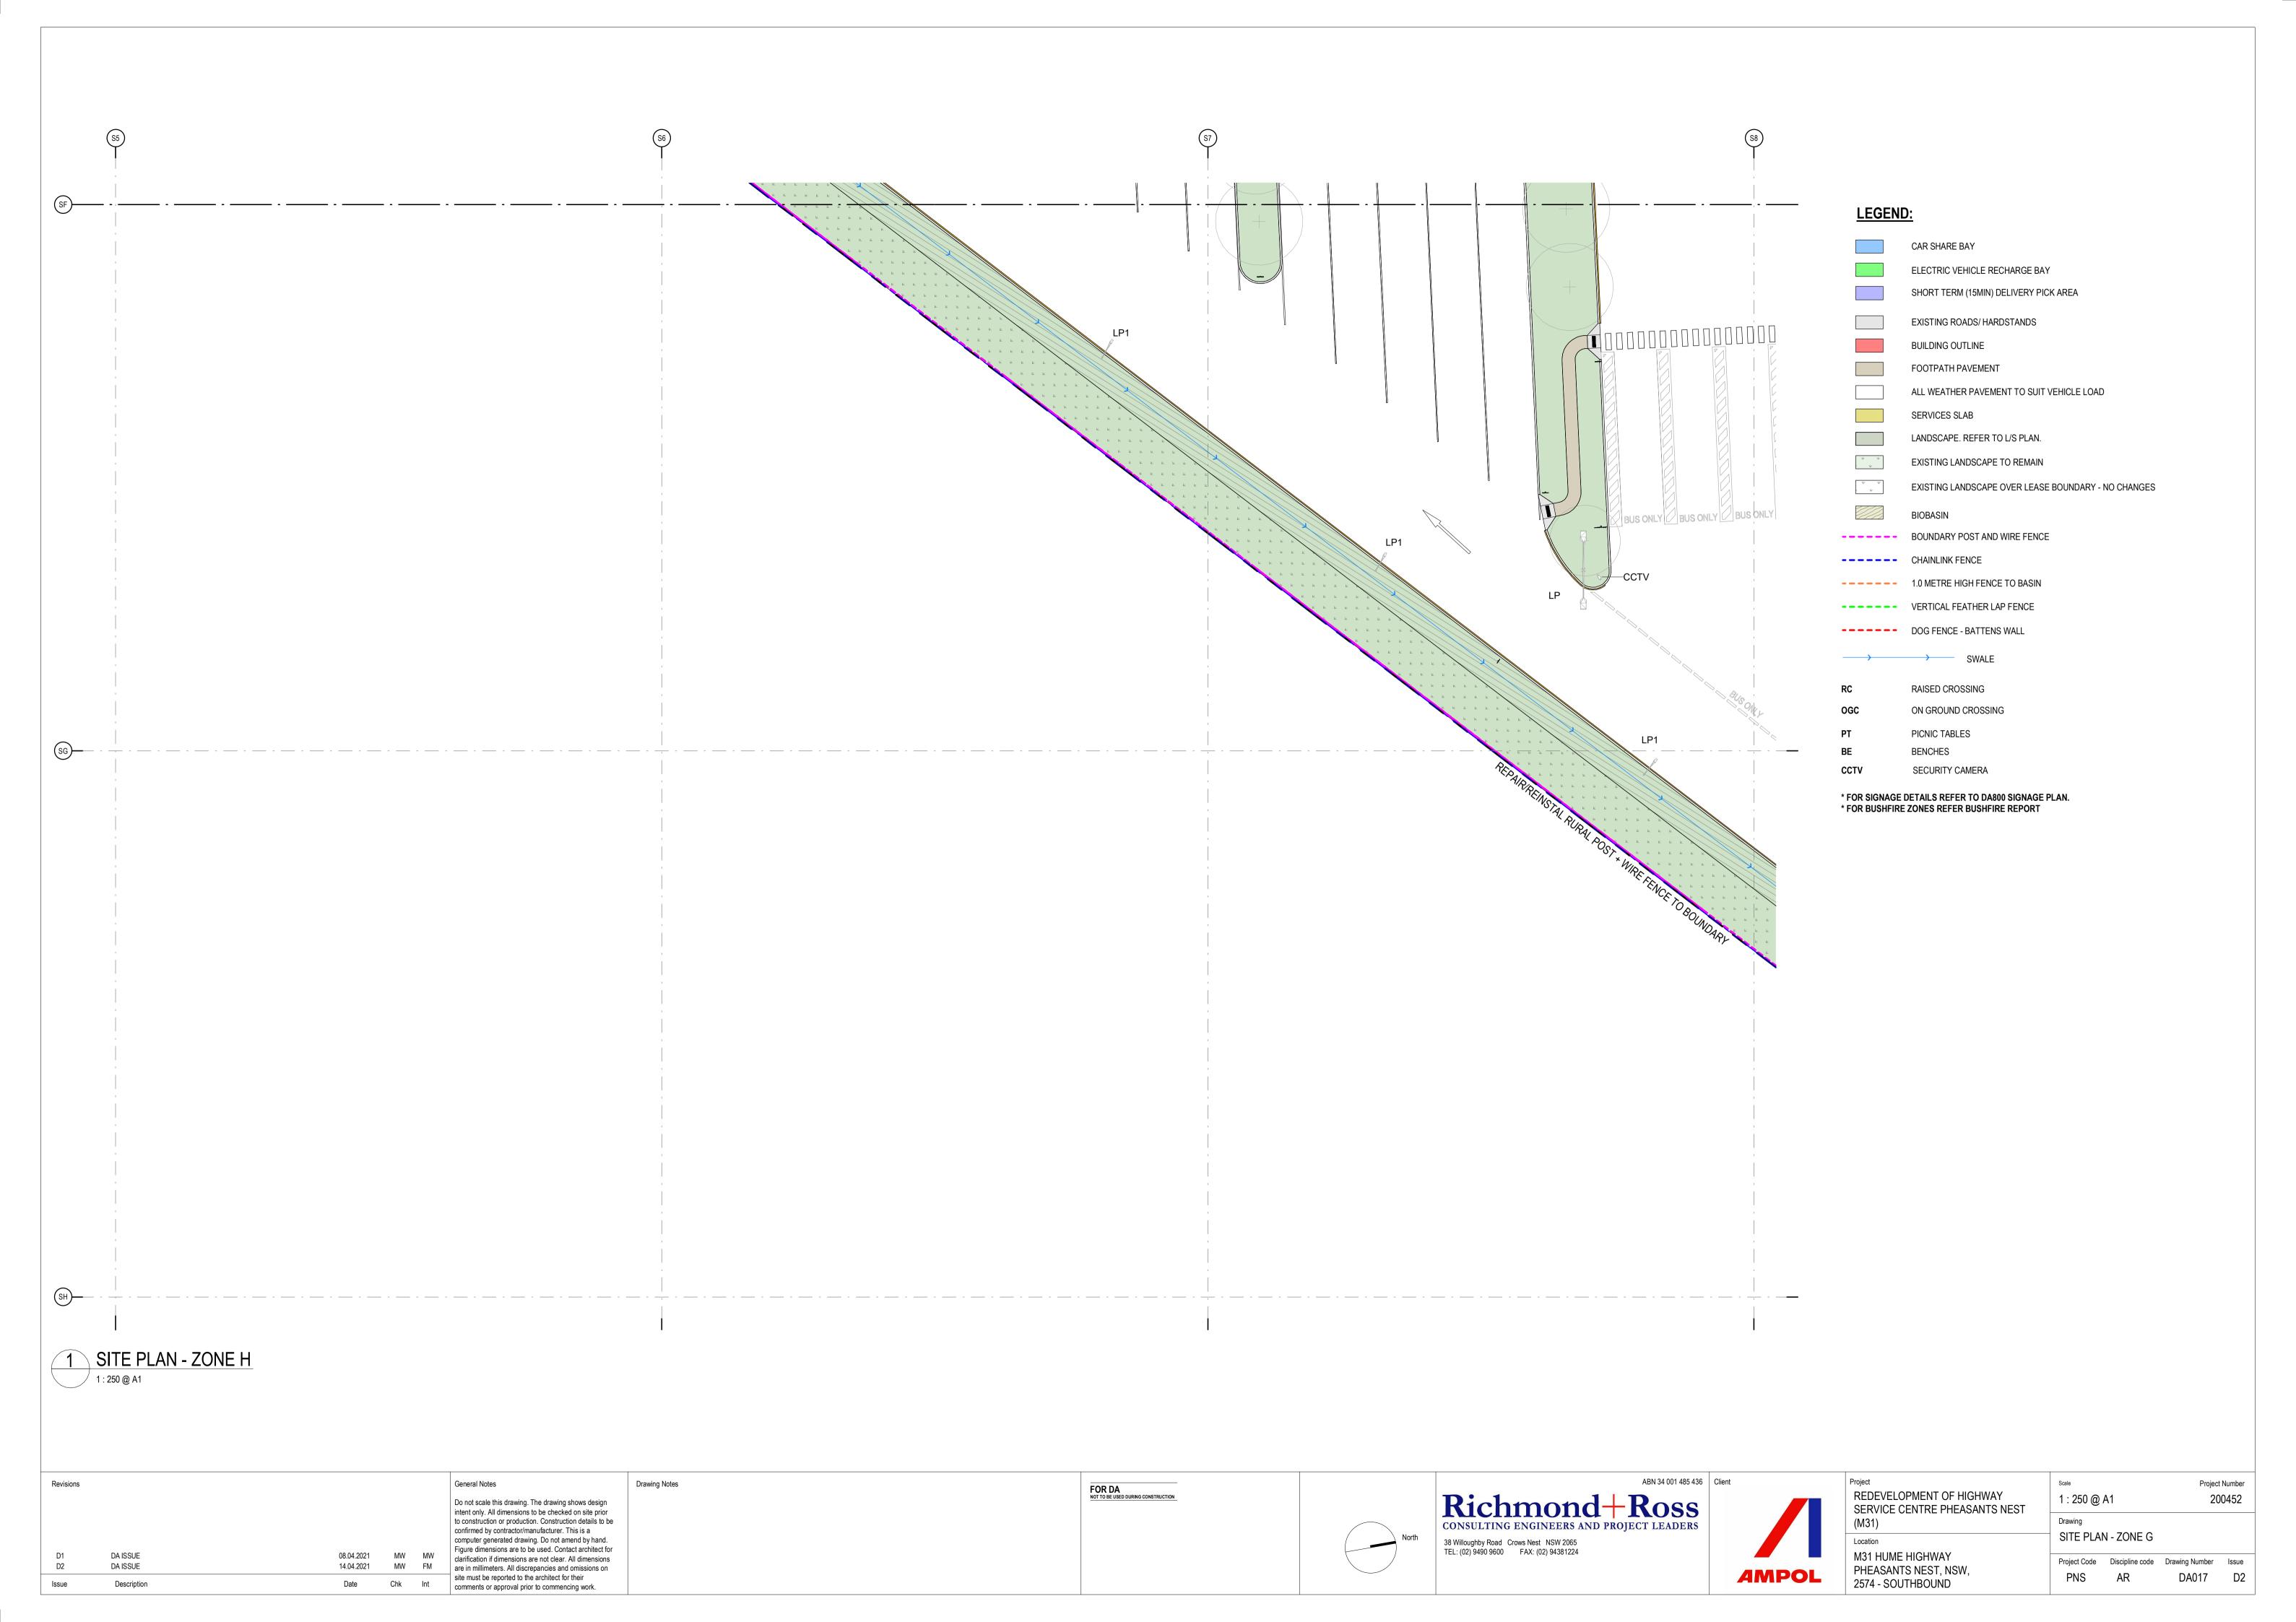


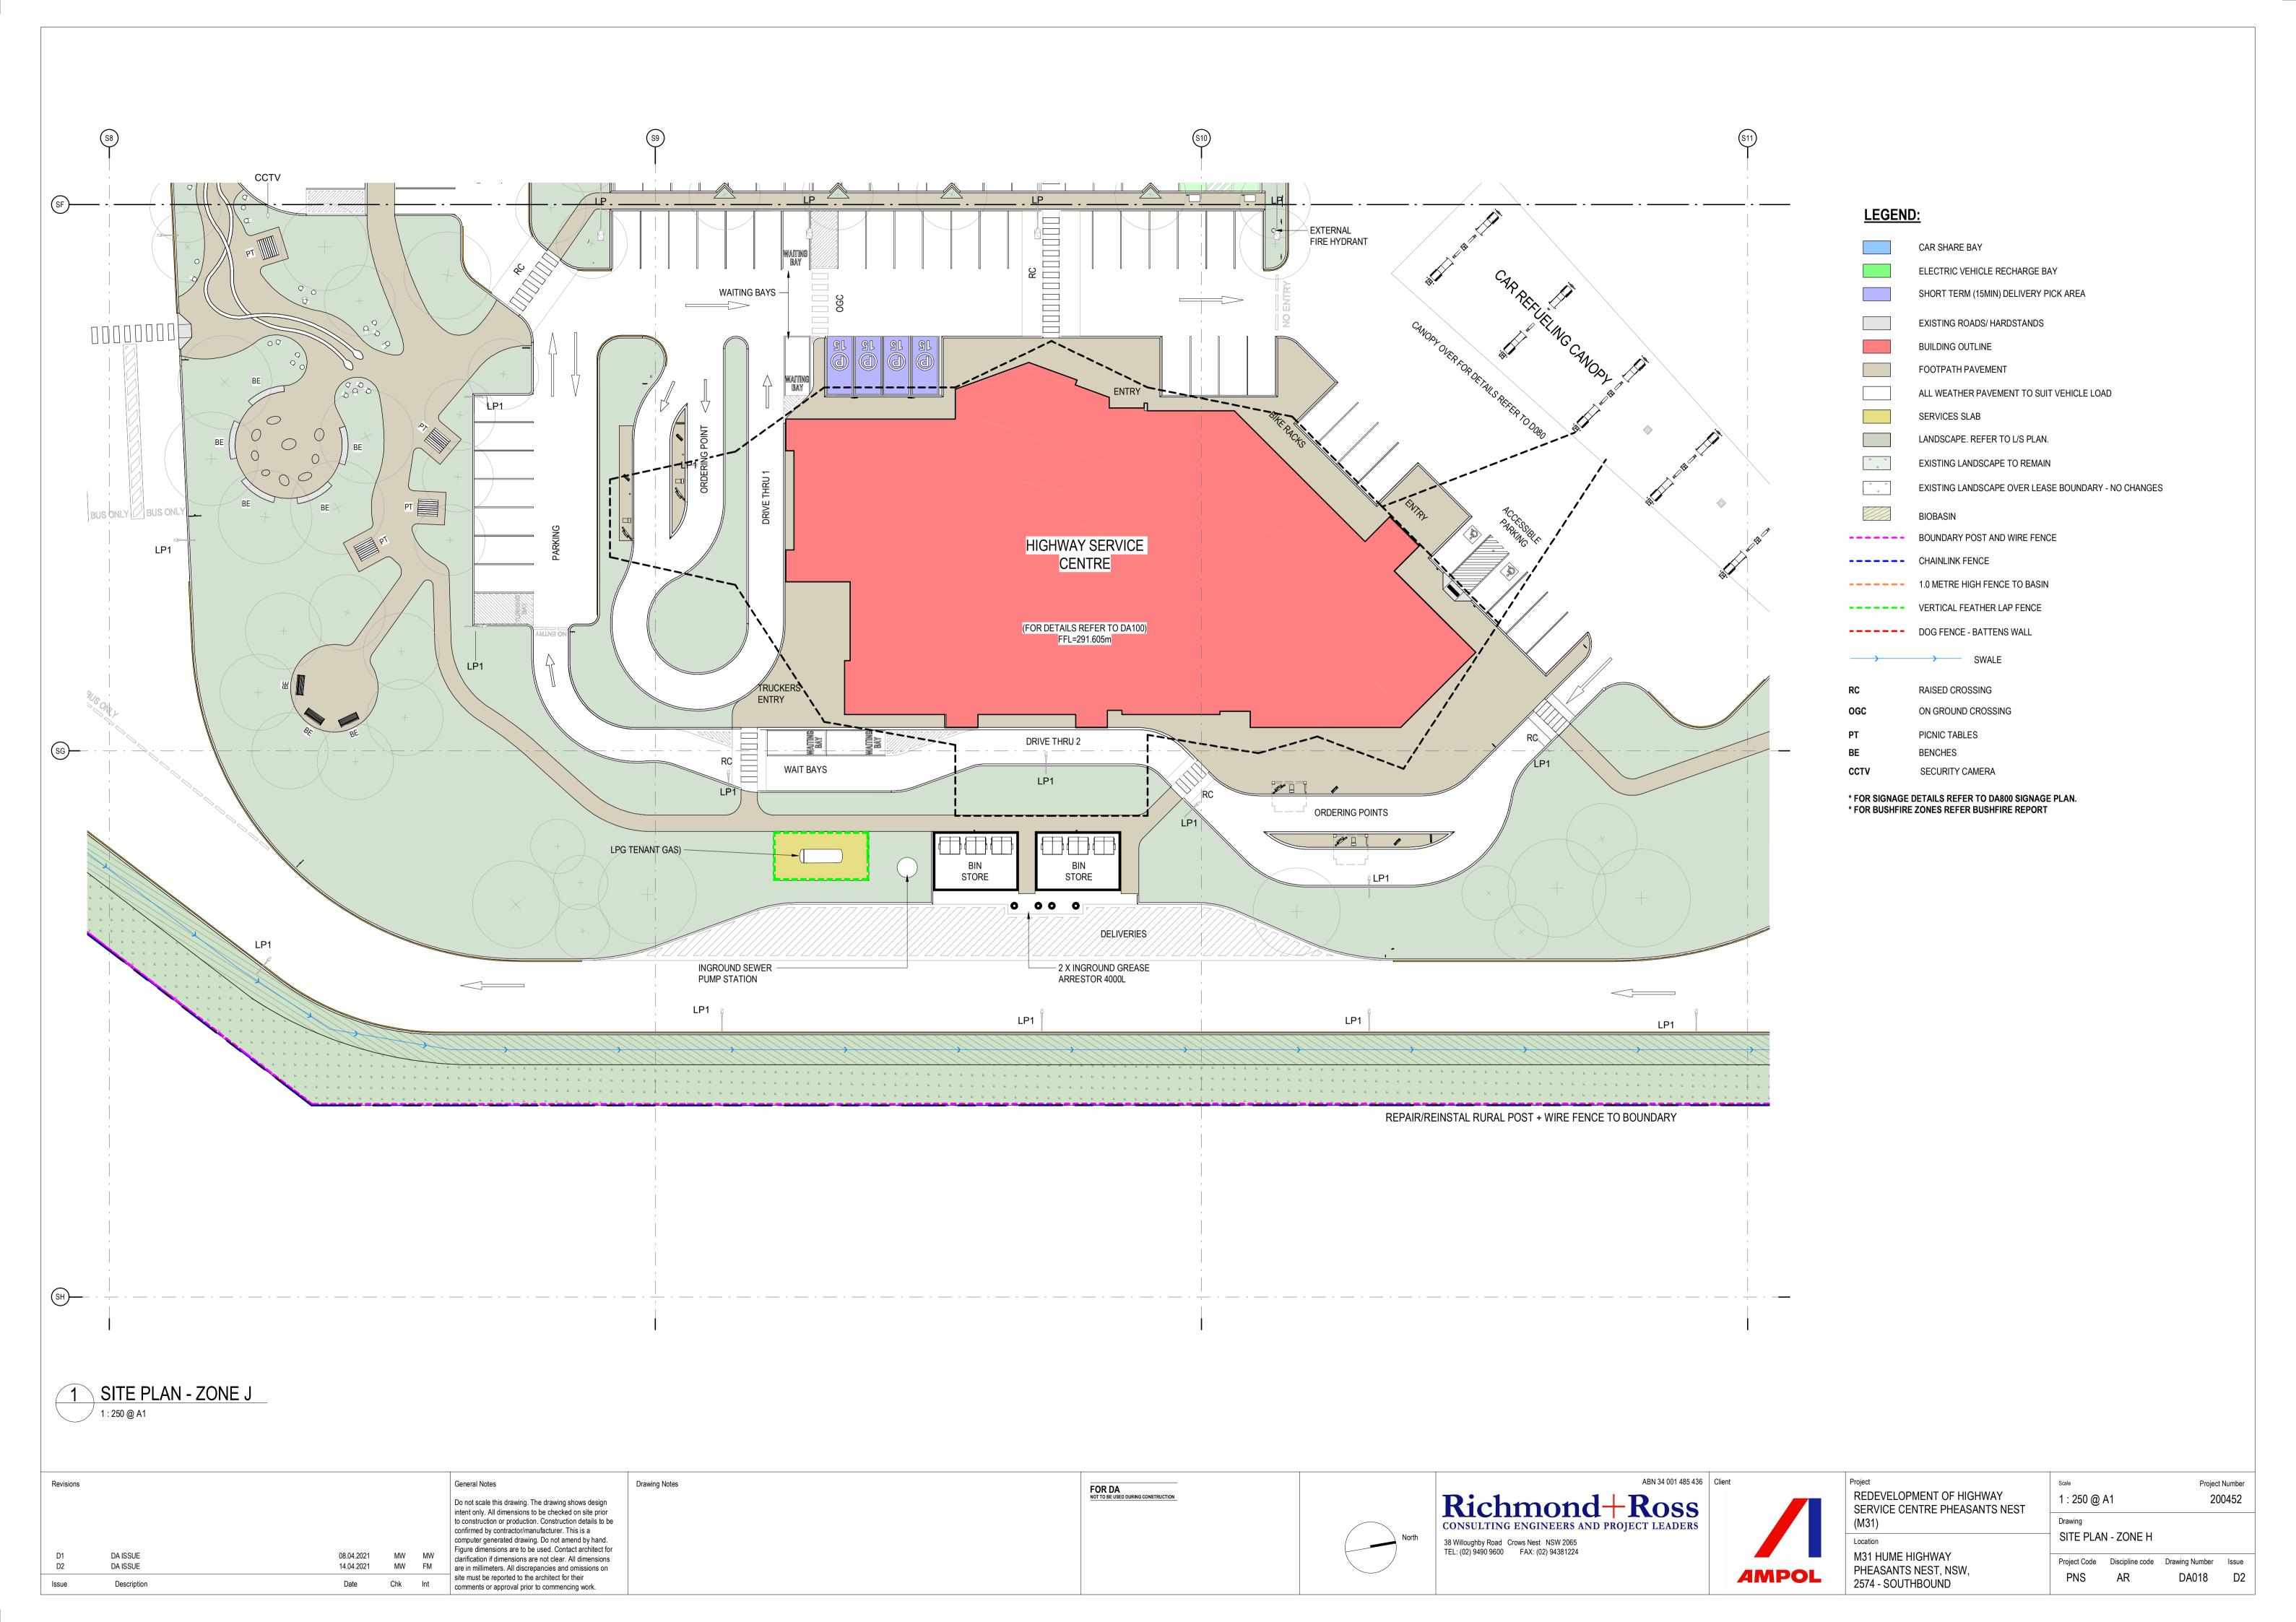






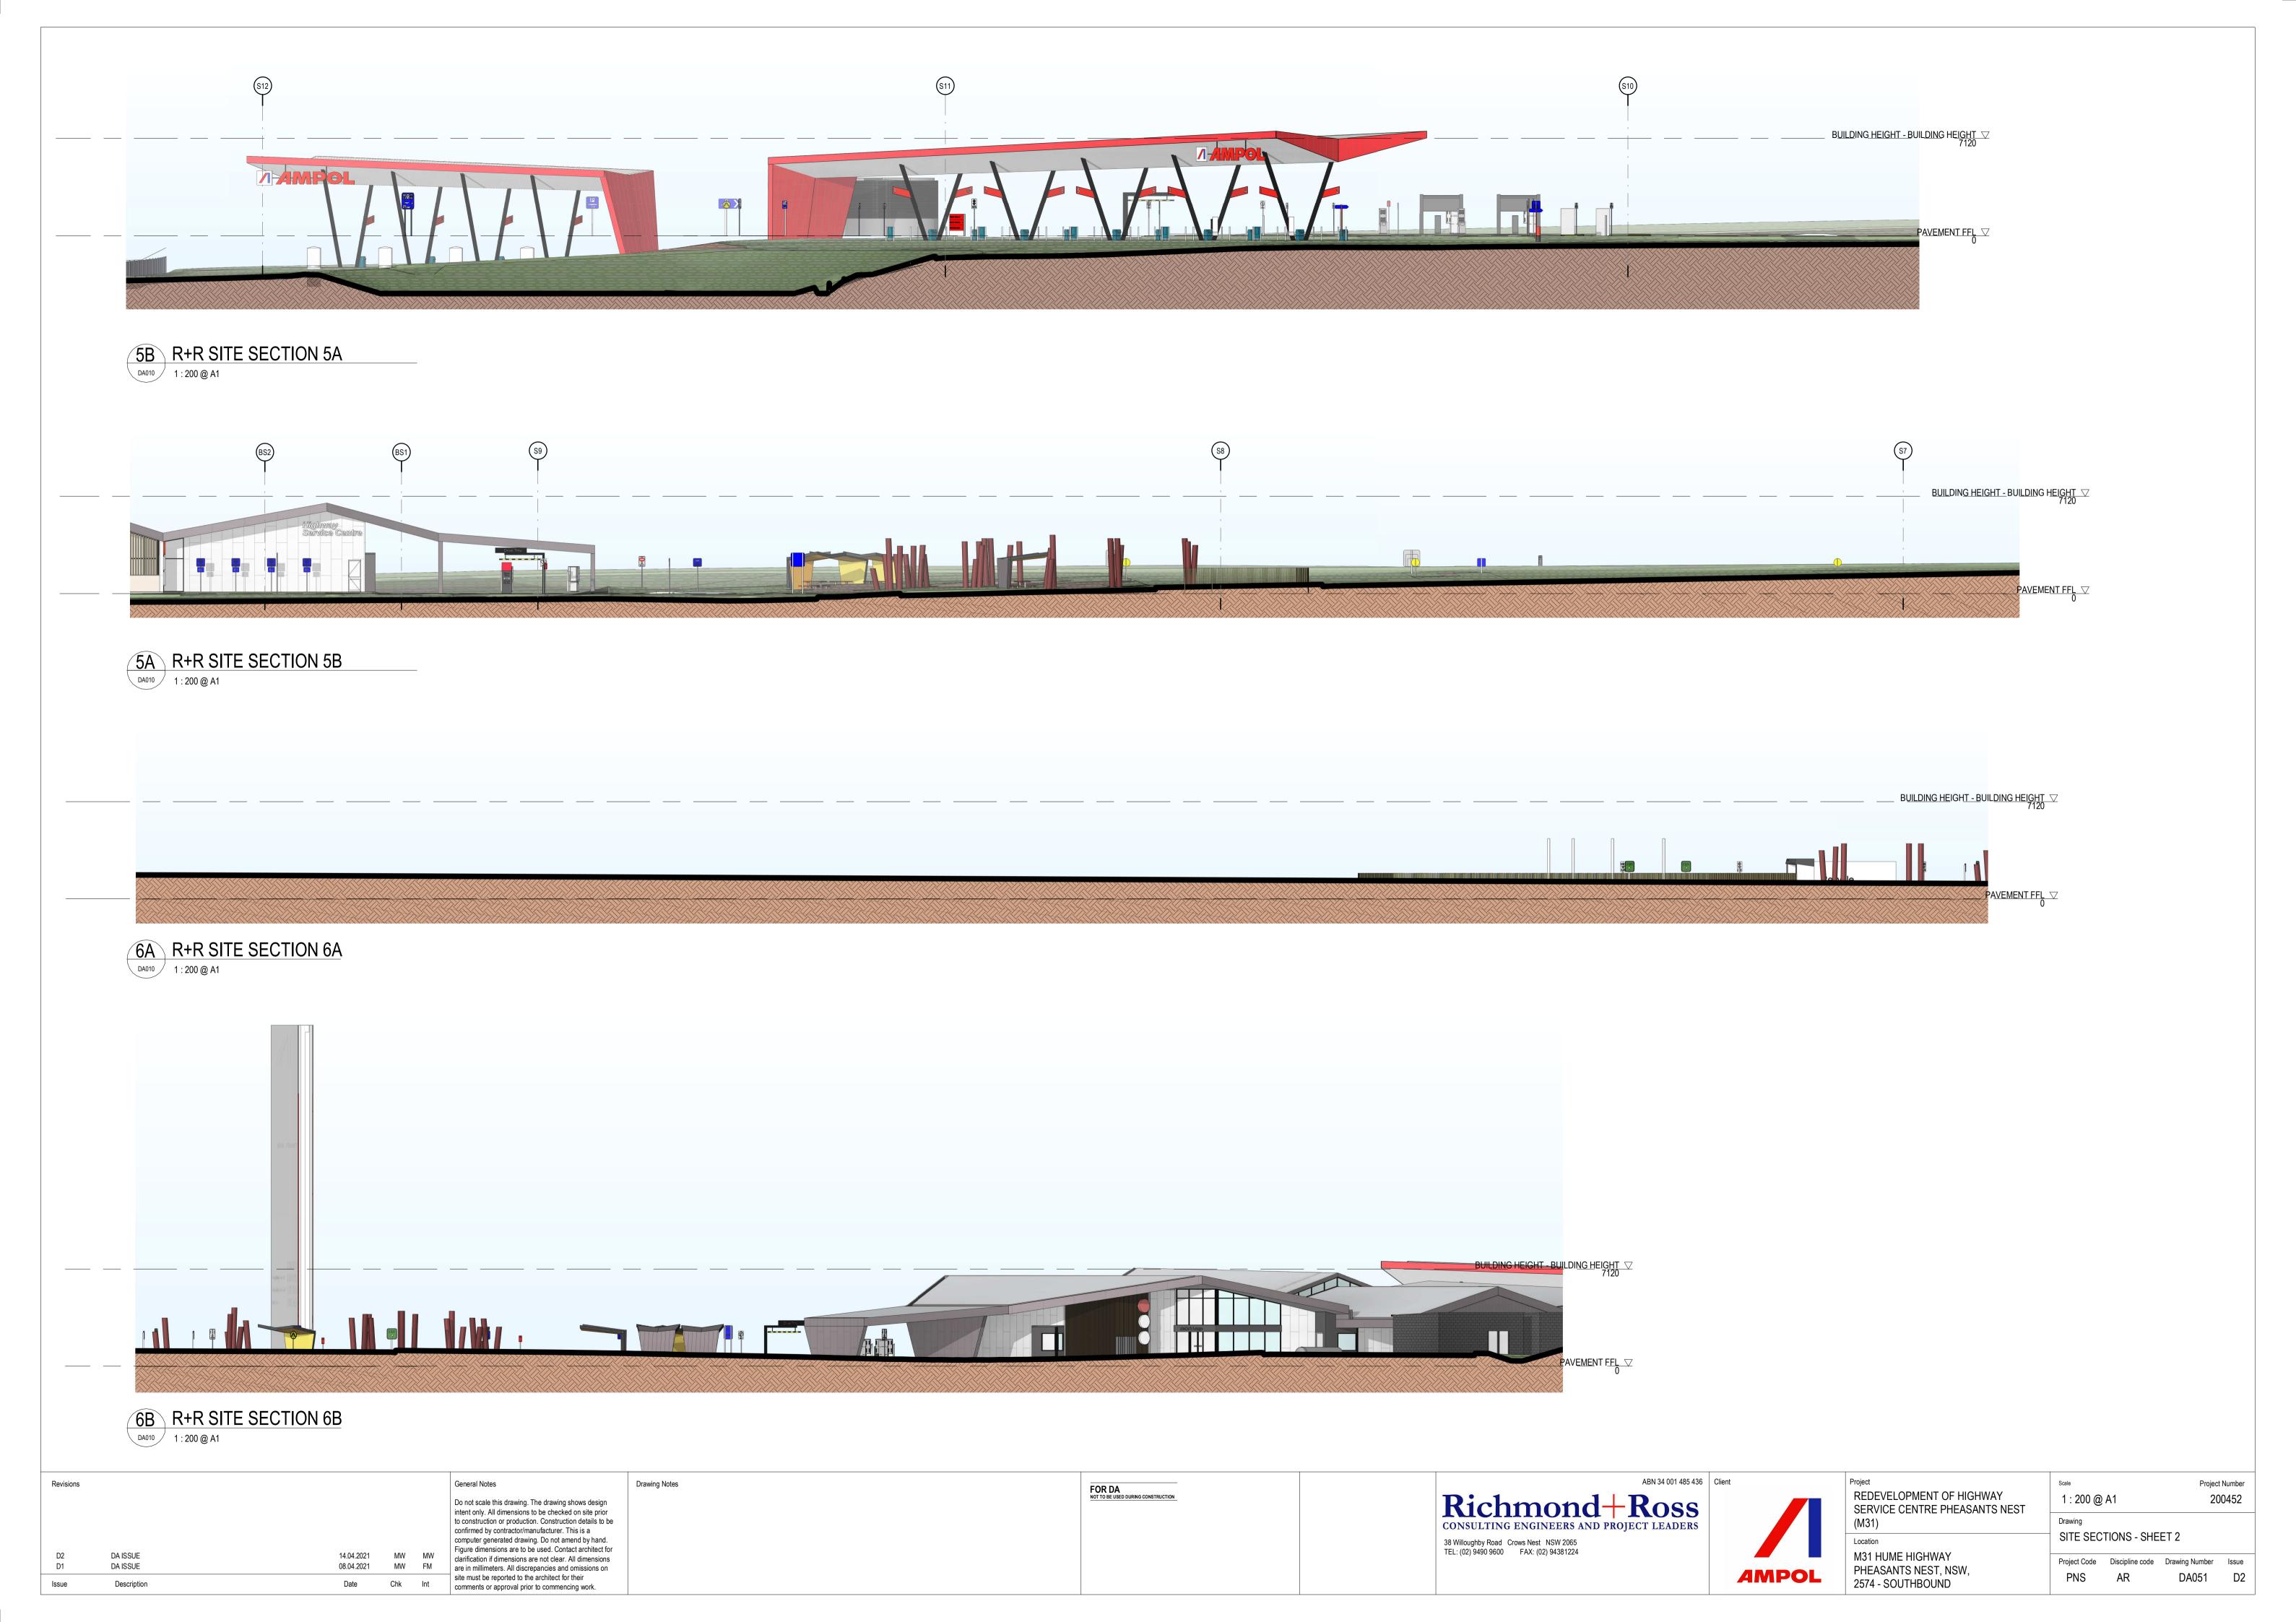

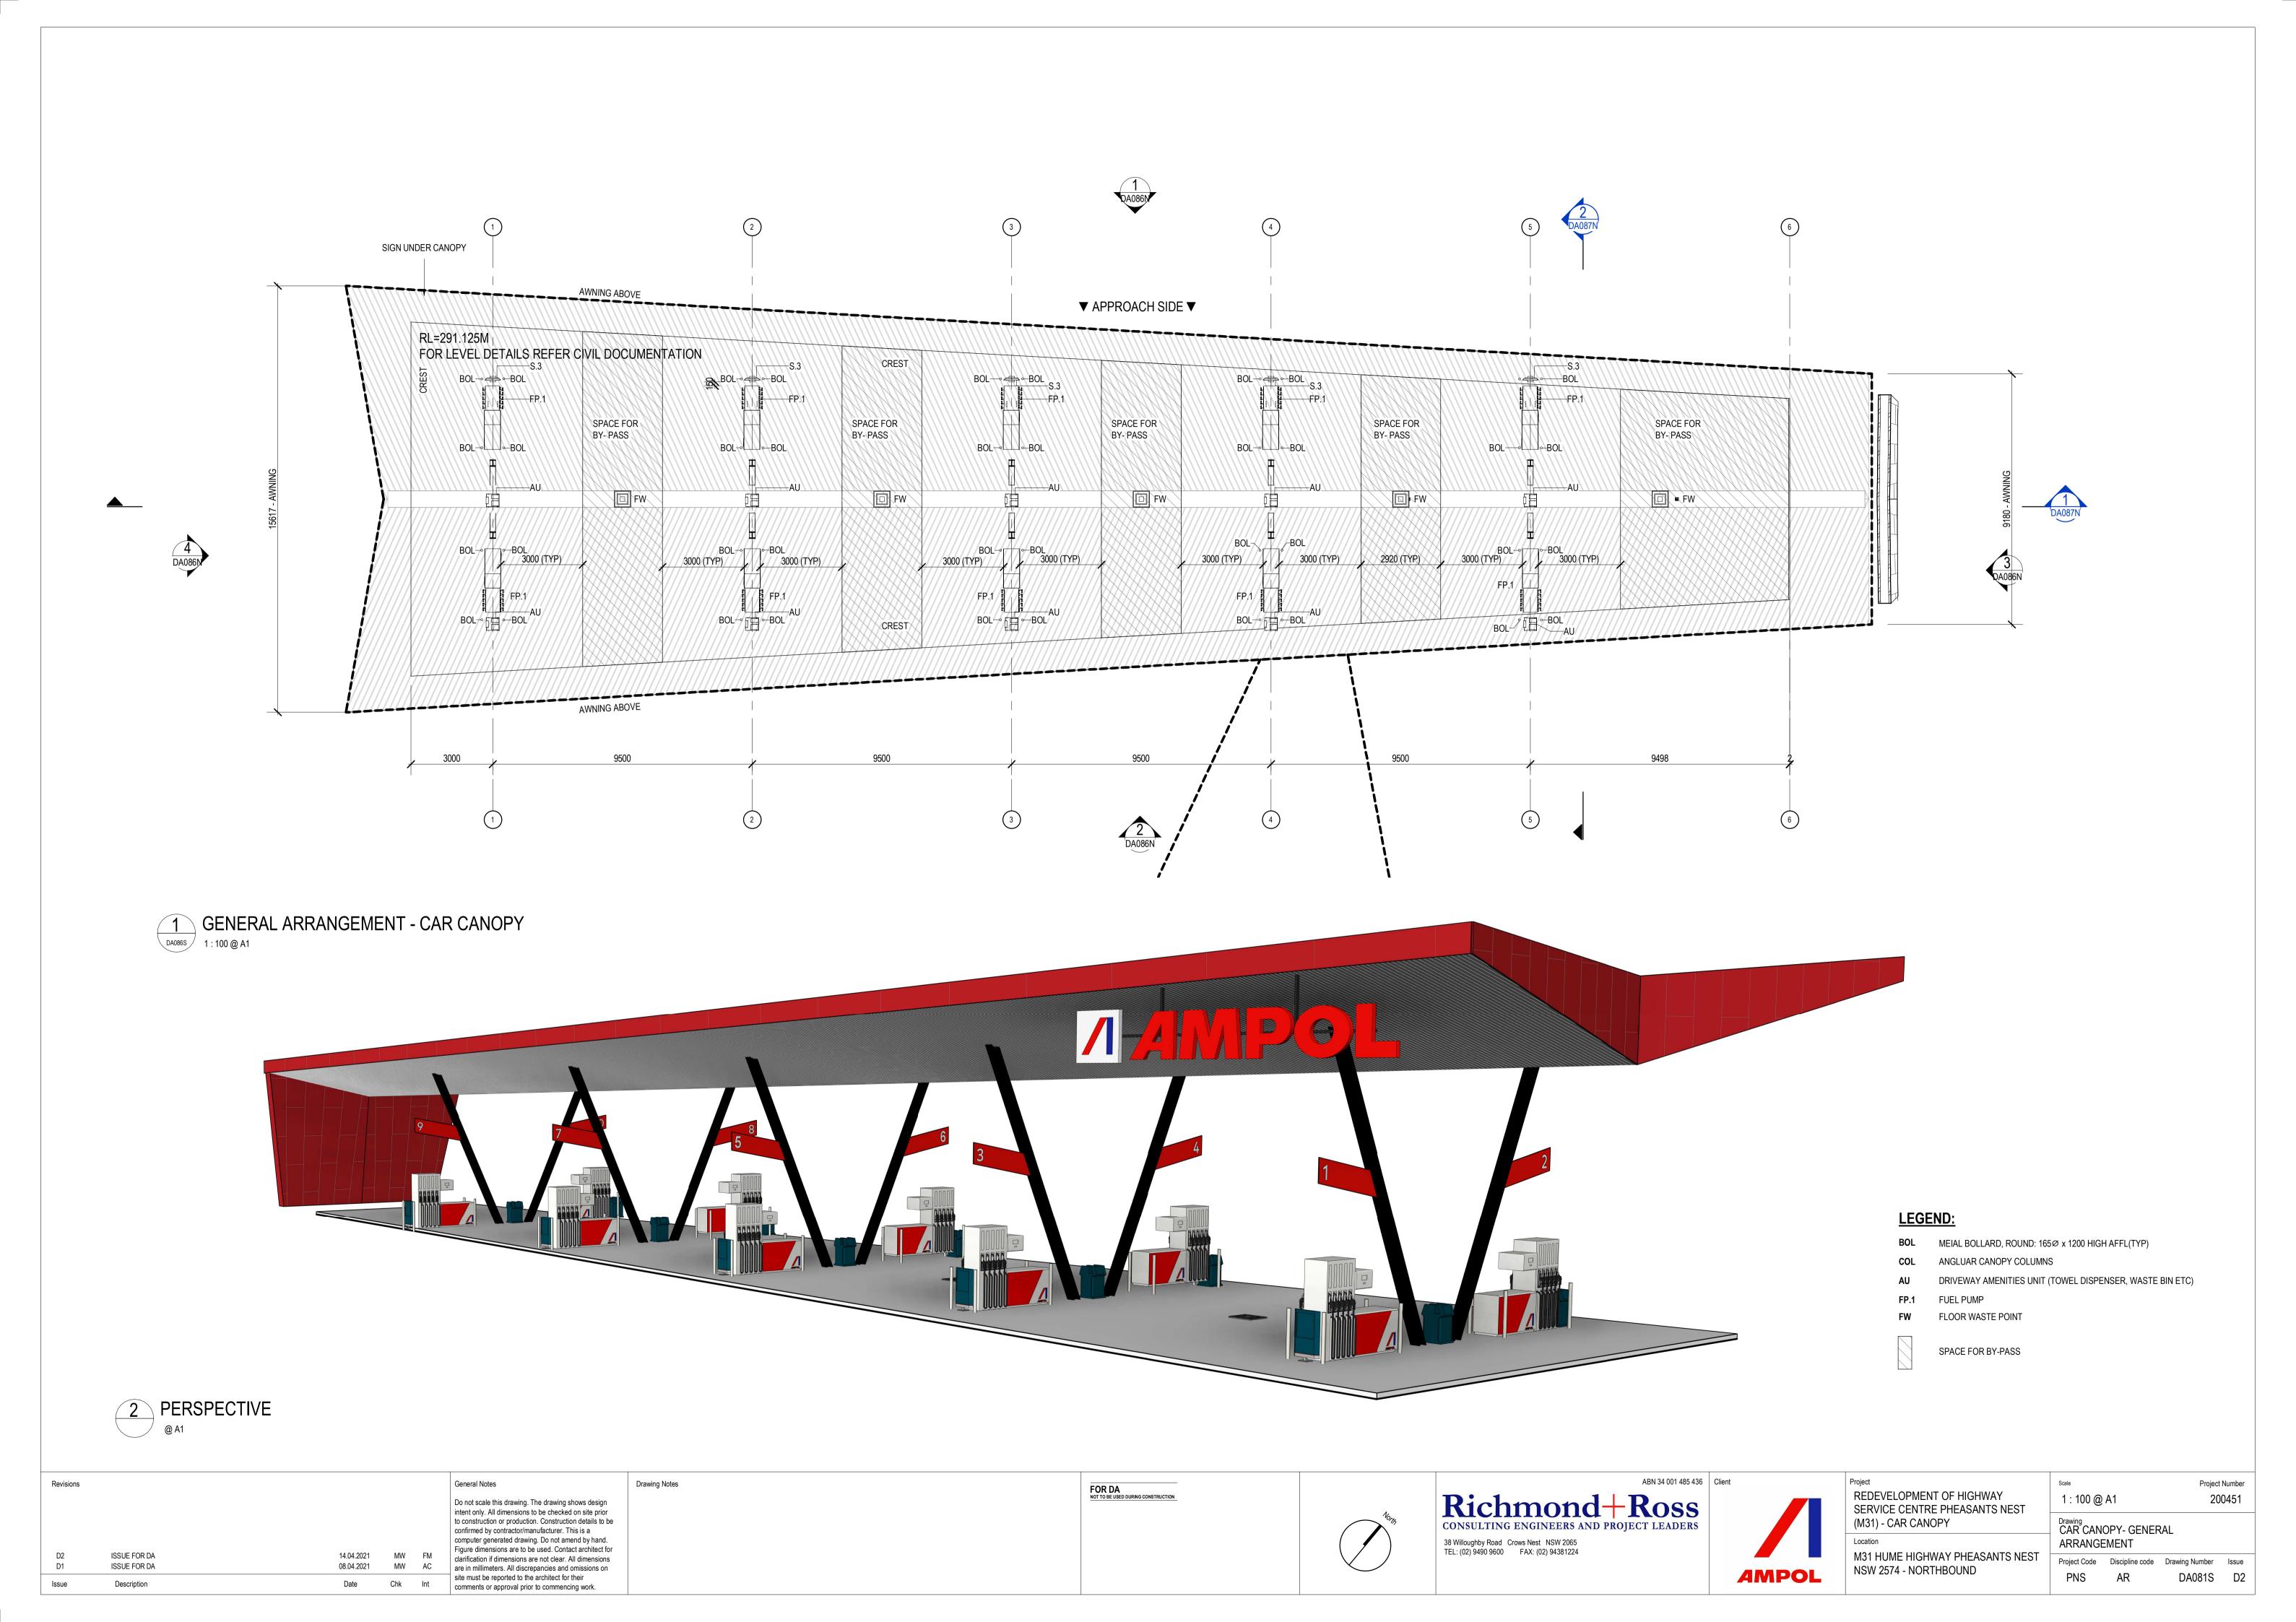

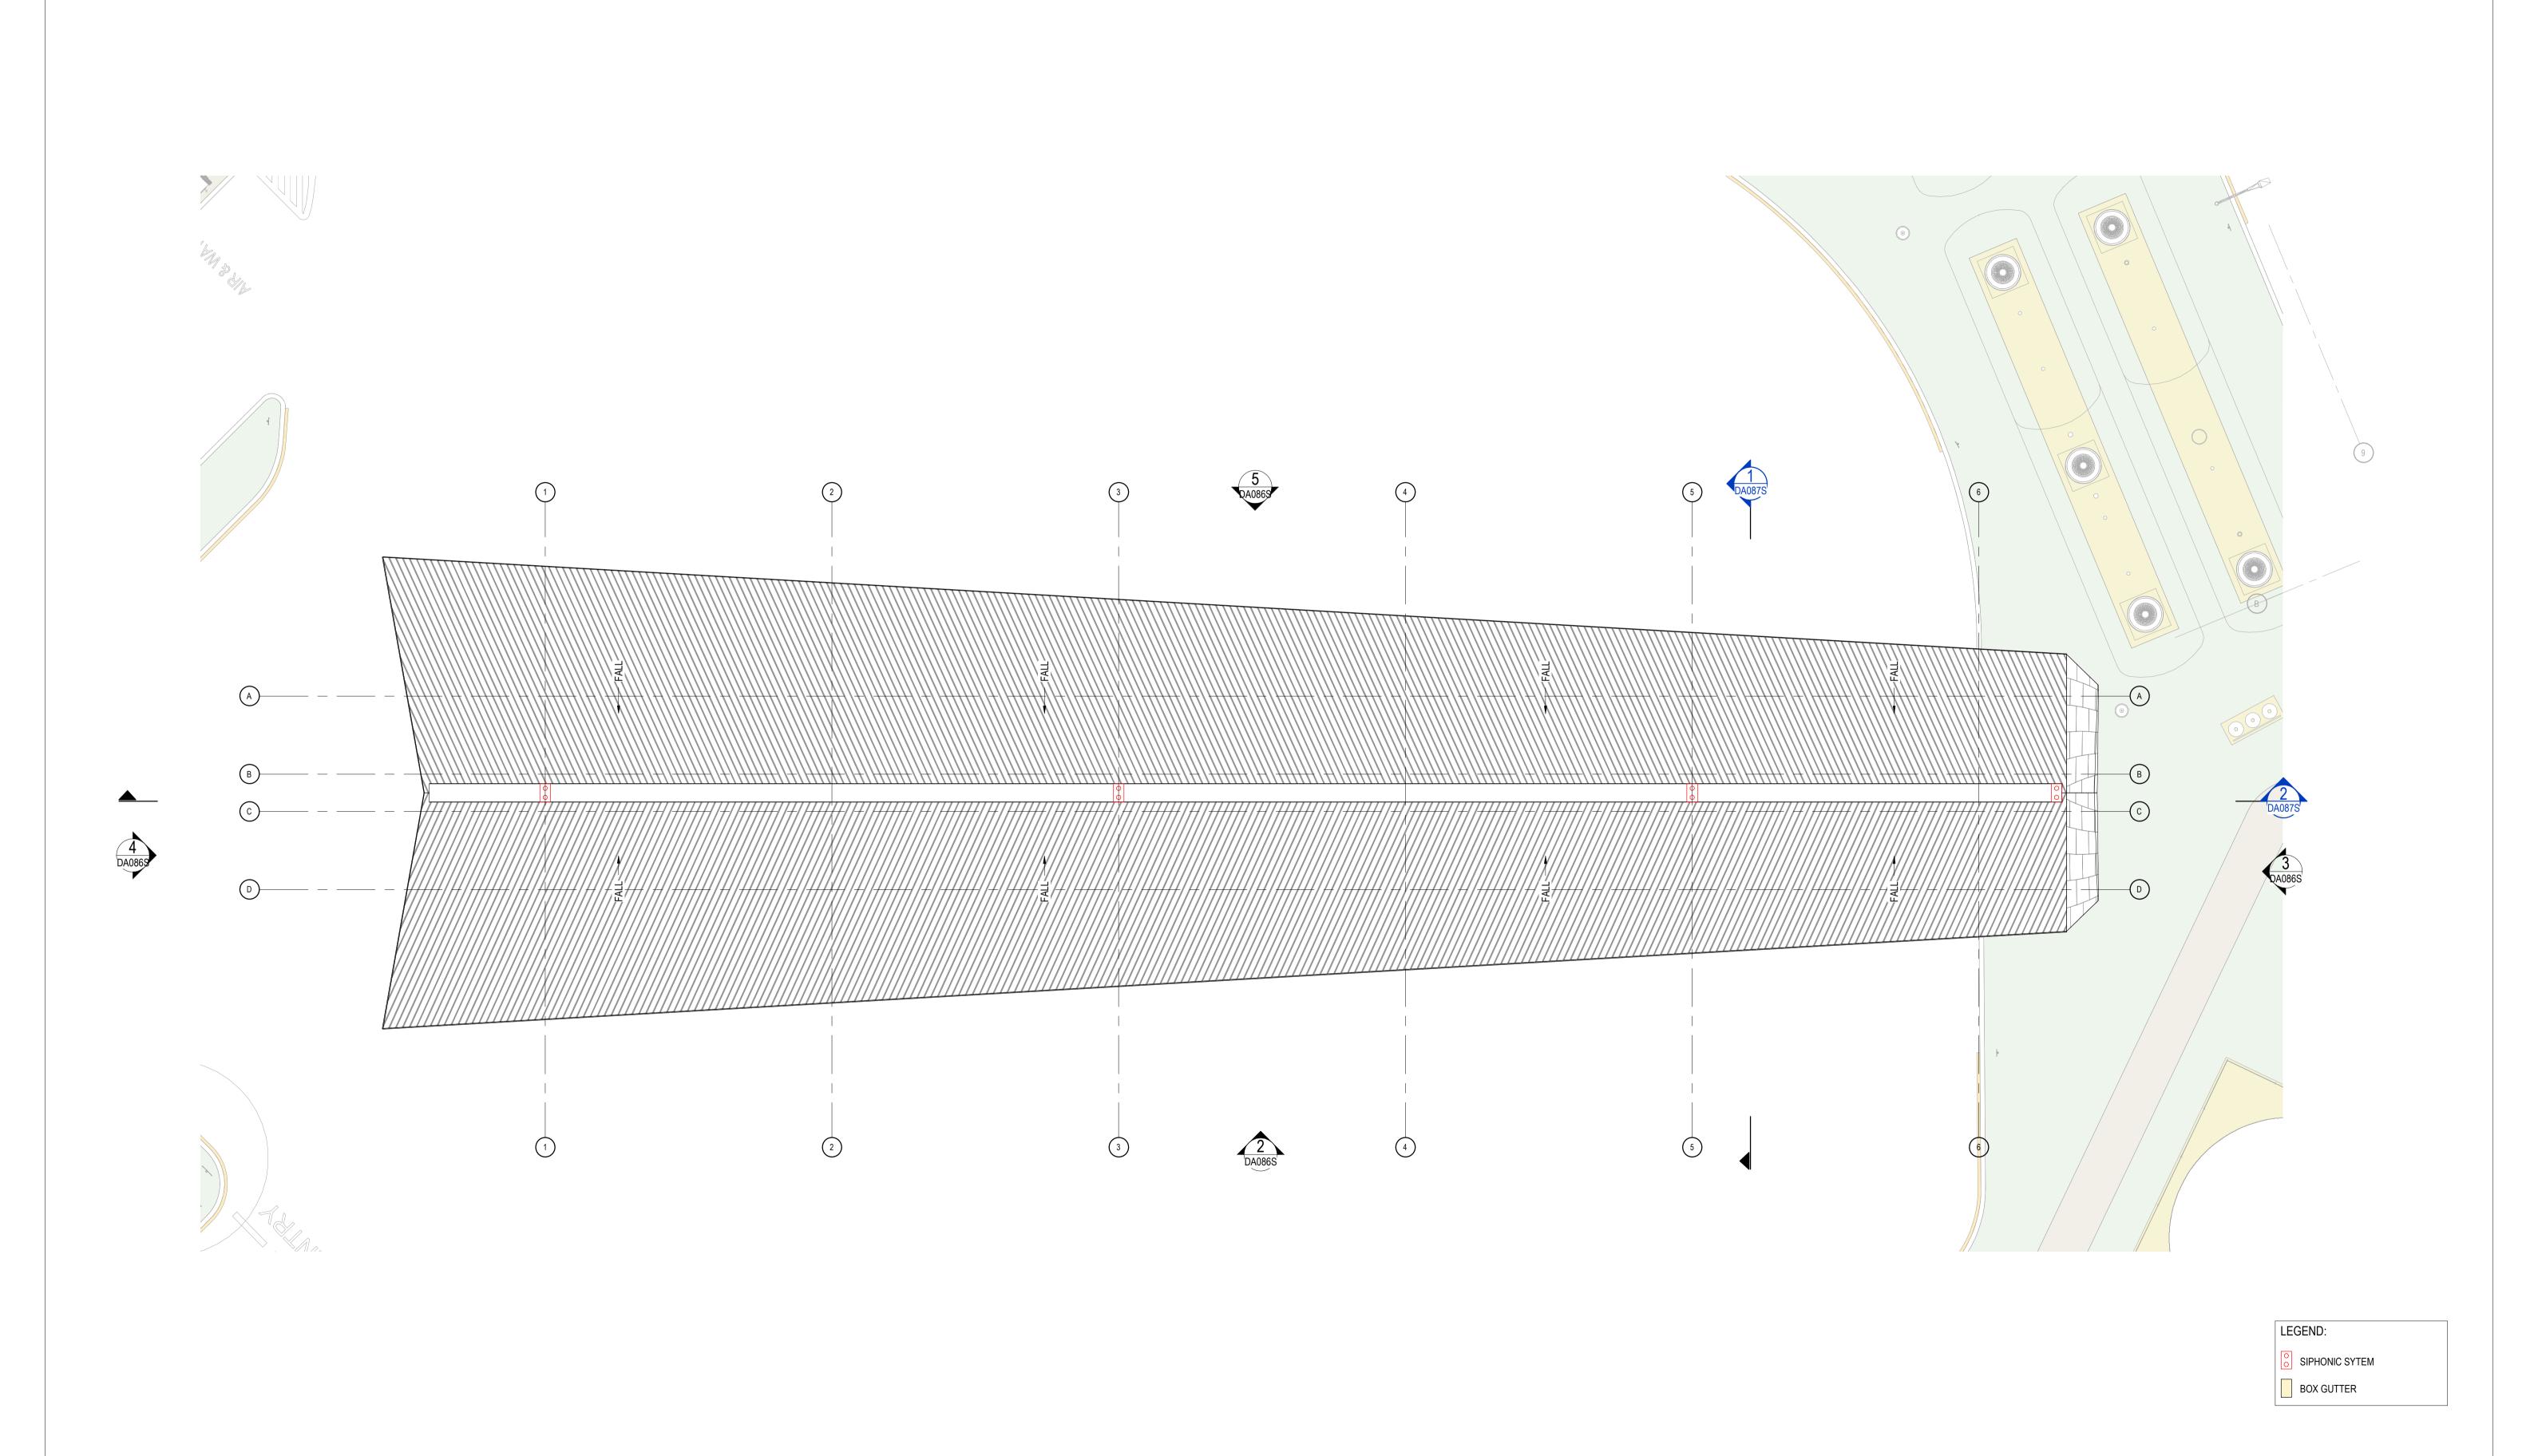

FOR DA
NOT TO BE USED DURING CONSTRUCTION

General Notes

14.04.2021

08.04.2021

ISSUE FOR DA

ISSUE FOR DA

Description

Do not scale this drawing. The drawing shows design

intent only. All dimensions to be checked on site prior to construction or production. Construction details to be

computer generated drawing. Do not amend by hand.

Figure dimensions are to be used. Contact architect for

clarification if dimensions are not clear. All dimensions

are in millimeters. All discrepancies and omissions on

confirmed by contractor/manufacturer. This is a

site must be reported to the architect for their

comments or approval prior to commencing work.

Drawing Notes

ABN 34 001 485 436 Client

REDEVELOPMENT OF HIGHWAY

(M31) - CAR CANOPY

NSW 2574 - NORTHBOUND

SERVICE CENTRE PHEASANTS NEST

M31 HUME HIGHWAY PHEASANTS NEST

Richmond+Ross consulting engineers and project leaders

38 Willoughby Road Crows Nest NSW 2065 TEL: (02) 9490 9600 FAX: (02) 94381224 Project Number

200451

DA082S D2


1 : 100 @ A1

CAR CANOPY - ROOF PLAN

Project Code Discipline code Drawing Number Issue


Drawing

PNS

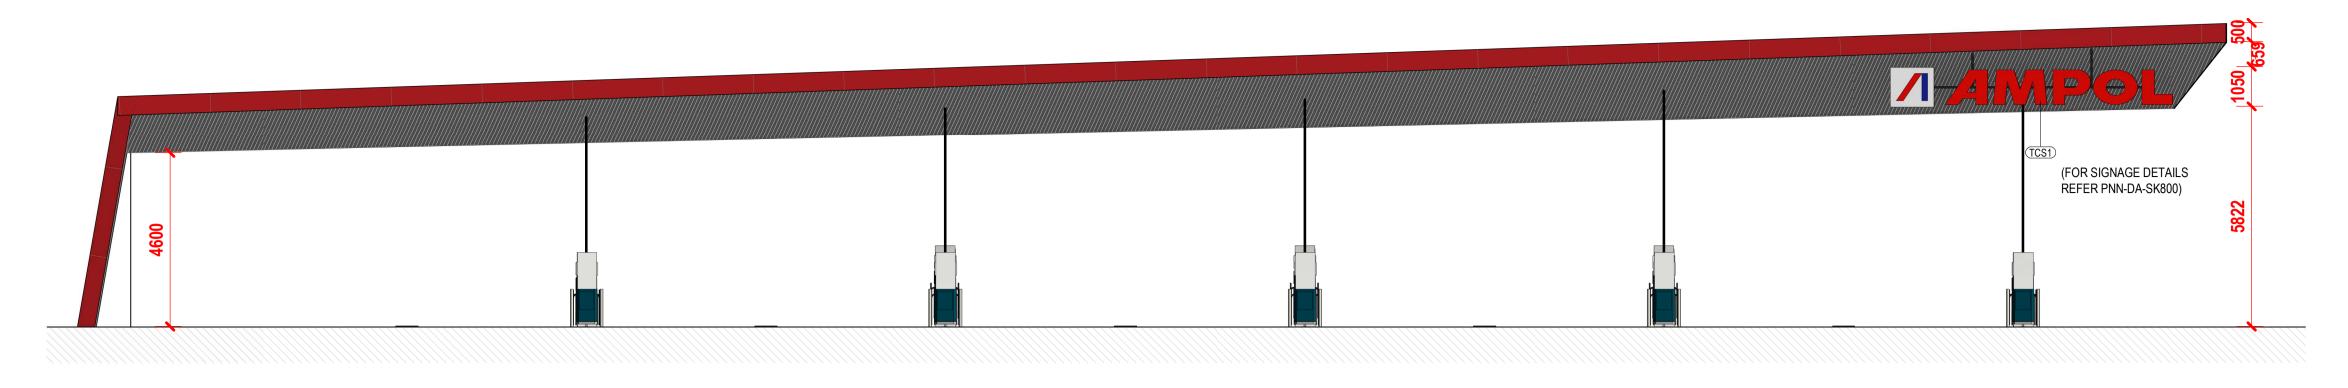



5 NORTH WEAST

1:100 @ A1

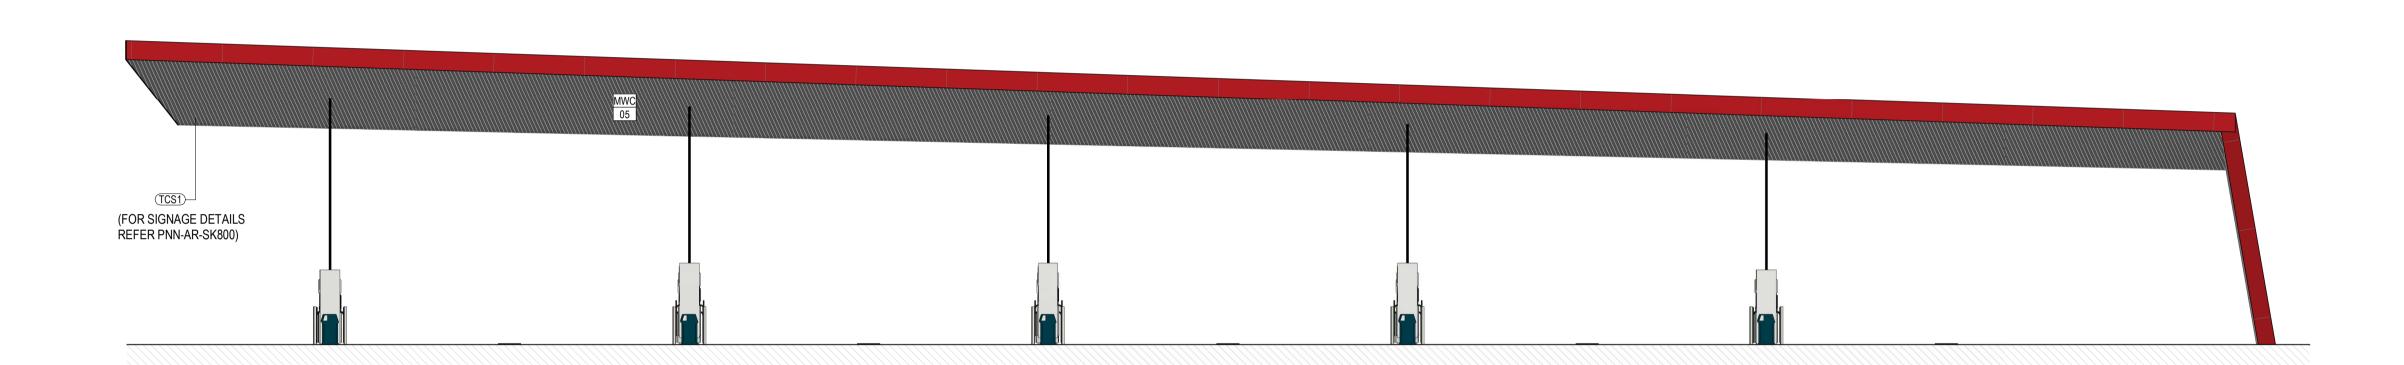

2 SOUTH EAST ELEVATION
DA082S 1:100 @ A1

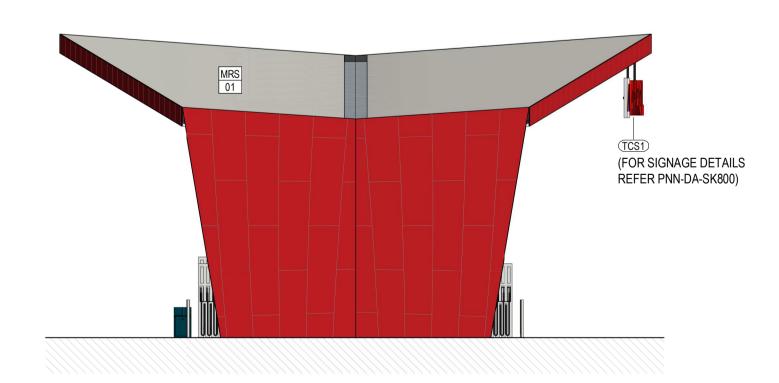

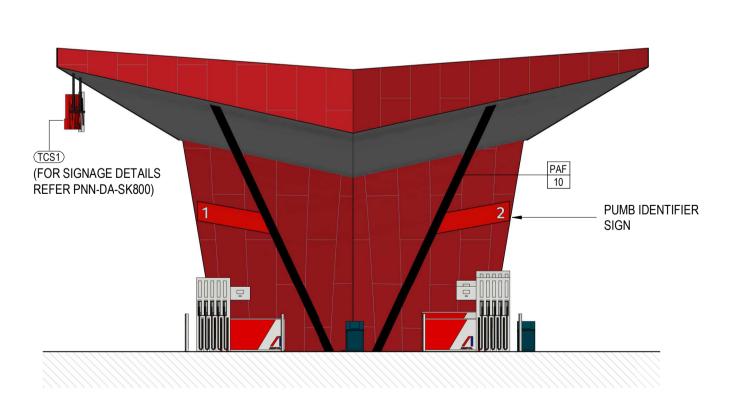


EXTERNAL FINISHES SCHEDULE

CODE	No.	AREA	DESCRIPTION	MANUFACTURER	COLOUR	IMAGE
MRS	01	BUILDING AND CANOPY ROOF	KLIP-LOK 700 HI-STRENGTH SURFMIST	LYSAGHT OR EQUAL	COLORBOND SURFMIST	
MWC	05	CANOPY - SOFFIT	STRAMIT MONOPANEL	STRAMIT OR EQUAL	WHITE	
PAF	10	CANOPY COLUMNS	PAINT FINISH - DULUX 'BLACK'	DULUX OR EQUAL	BLACK	


3 NORTH EAST ELEVATION
DA082S 1:100 @ A1

4 SOUTH WEST ELEVATION
DA082S 1:100 @ A1

Revisions	General Notes Do not scale this drawing. The drawing shows design intent only. All dimensions to be checked on site prior to construction or production. Construction details to be confirmed by contractor/manufacturer. This is a	FOR DA NOT TO BE USED DURING CONSTRUCTION	ABN 34 001 485 436 Client Richmond+Ross CONSULTING ENGINEERS AND PROJECT LEADERS	Project REDEVELOPMENT OF HIGHWAY SERVICE CENTRE PHEASANTS NEST (M31) - CAR CANOPY	Scale Project Number 1:100 @ A1 200451 Drawing
D2 ISSUE FOR DA 14.04.2021 MW FM D1 ISSUE FOR DA 08.04.2021 MW AC Issue Description Date Chk Int	confirmed by contractor/manufacturer. This is a computer generated drawing. Do not amend by hand. Figure dimensions are to be used. Contact architect for clarification if dimensions are not clear. All dimensions are in millimeters. All discrepancies and omissions on site must be reported to the architect for their comments or approval prior to commencing work.		38 Willoughby Road Crows Nest NSW 2065 TEL: (02) 9490 9600 FAX: (02) 94381224	M31 HUME HIGHWAY PHEASANTS NEST NSW 2574 - NORTHBOUND	CAR CANOPY- ELEVATIONS Project Code Discipline code Drawing Number Issue PNS AR DA086S D2

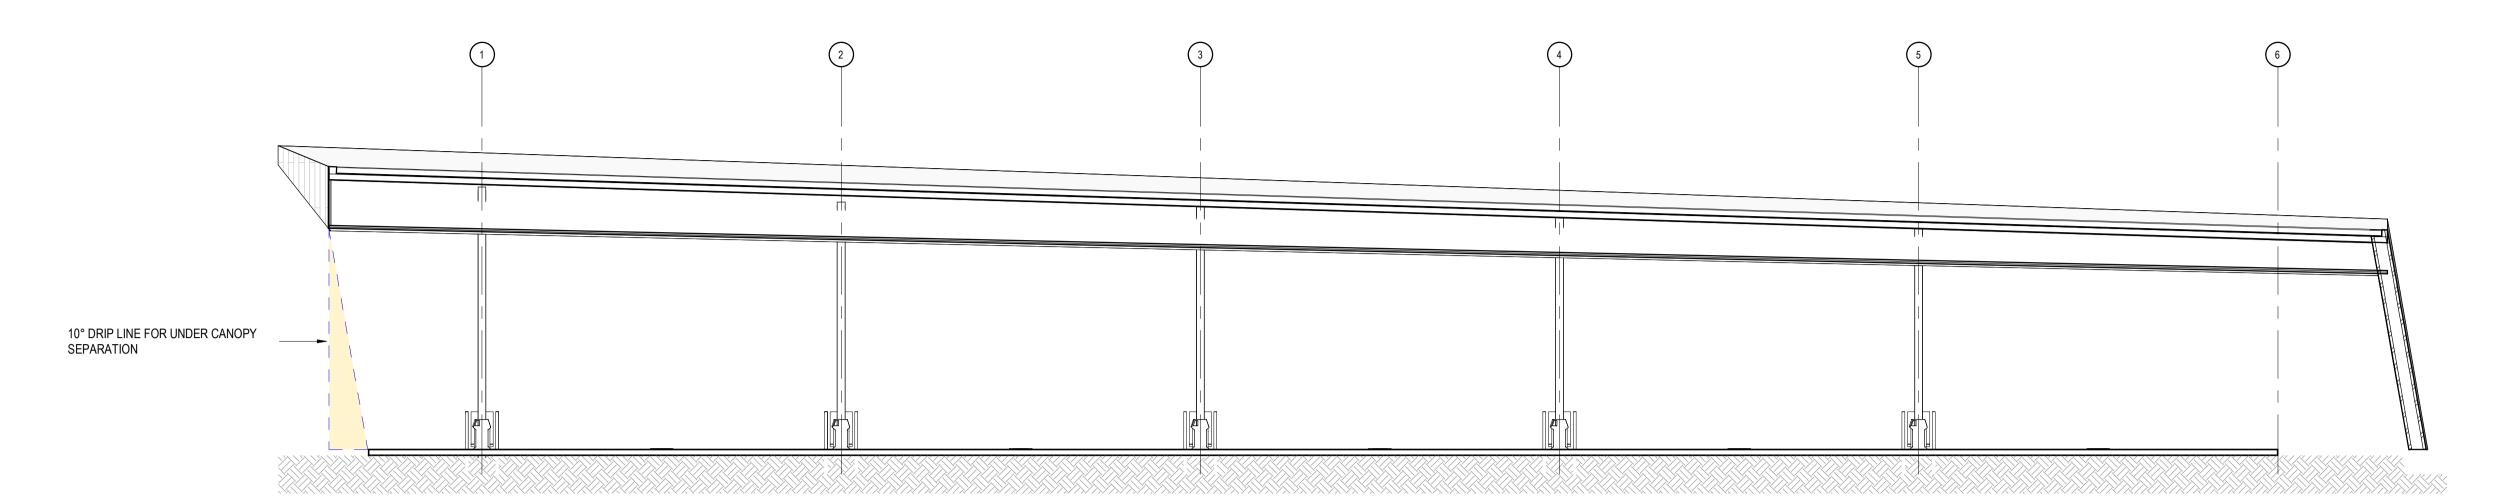


2 CAR CANOPY SECTION 01 1:100@A1

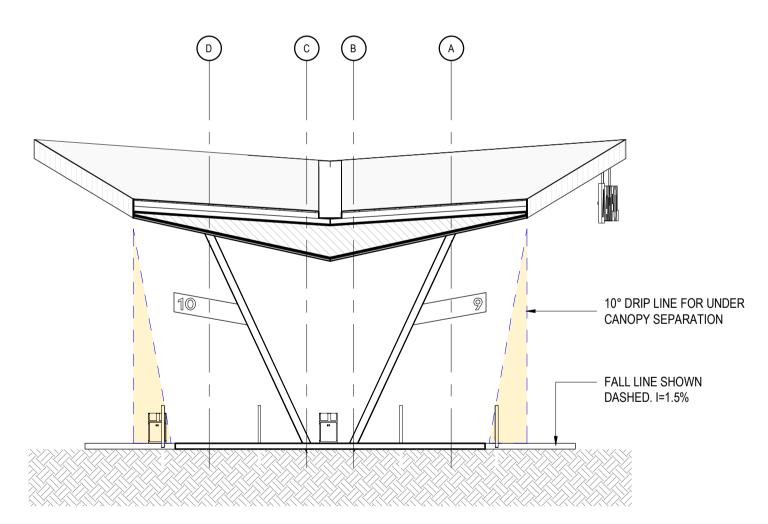

1 CAR CANOPY SECTION 02 1:100 @ A1

ABN 34 001 485 436 Client Project Number Revisions General Notes **Drawing Notes** FOR DA
NOT TO BE USED DURING CONSTRUCTION REDEVELOPMENT OF HIGHWAY Richmond+Ross consulting engineers and project leaders 1 : 100 @ A1 200451 Do not scale this drawing. The drawing shows design intent only. All dimensions to be checked on site prior to construction or production. Construction details to be SERVICE CENTRE PHEASANTS NEST (M31) - CAR CANOPY Drawing confirmed by contractor/manufacturer. This is a CAR CANOPY- SECTIONS computer generated drawing. Do not amend by hand. 38 Willoughby Road Crows Nest NSW 2065 TEL: (02) 9490 9600 FAX: (02) 94381224 Figure dimensions are to be used. Contact architect for M31 HUME HIGHWAY PHEASANTS NEST ISSUE FOR DA 14.04.2021 MW FM clarification if dimensions are not clear. All dimensions Project Code Discipline code Drawing Number Issue ISSUE FOR DA 08.04.2021 NSW 2574 - NORTHBOUND are in millimeters. All discrepancies and omissions on **AMPOL** PNS AR DA087S D2 site must be reported to the architect for their Description Date comments or approval prior to commencing work.

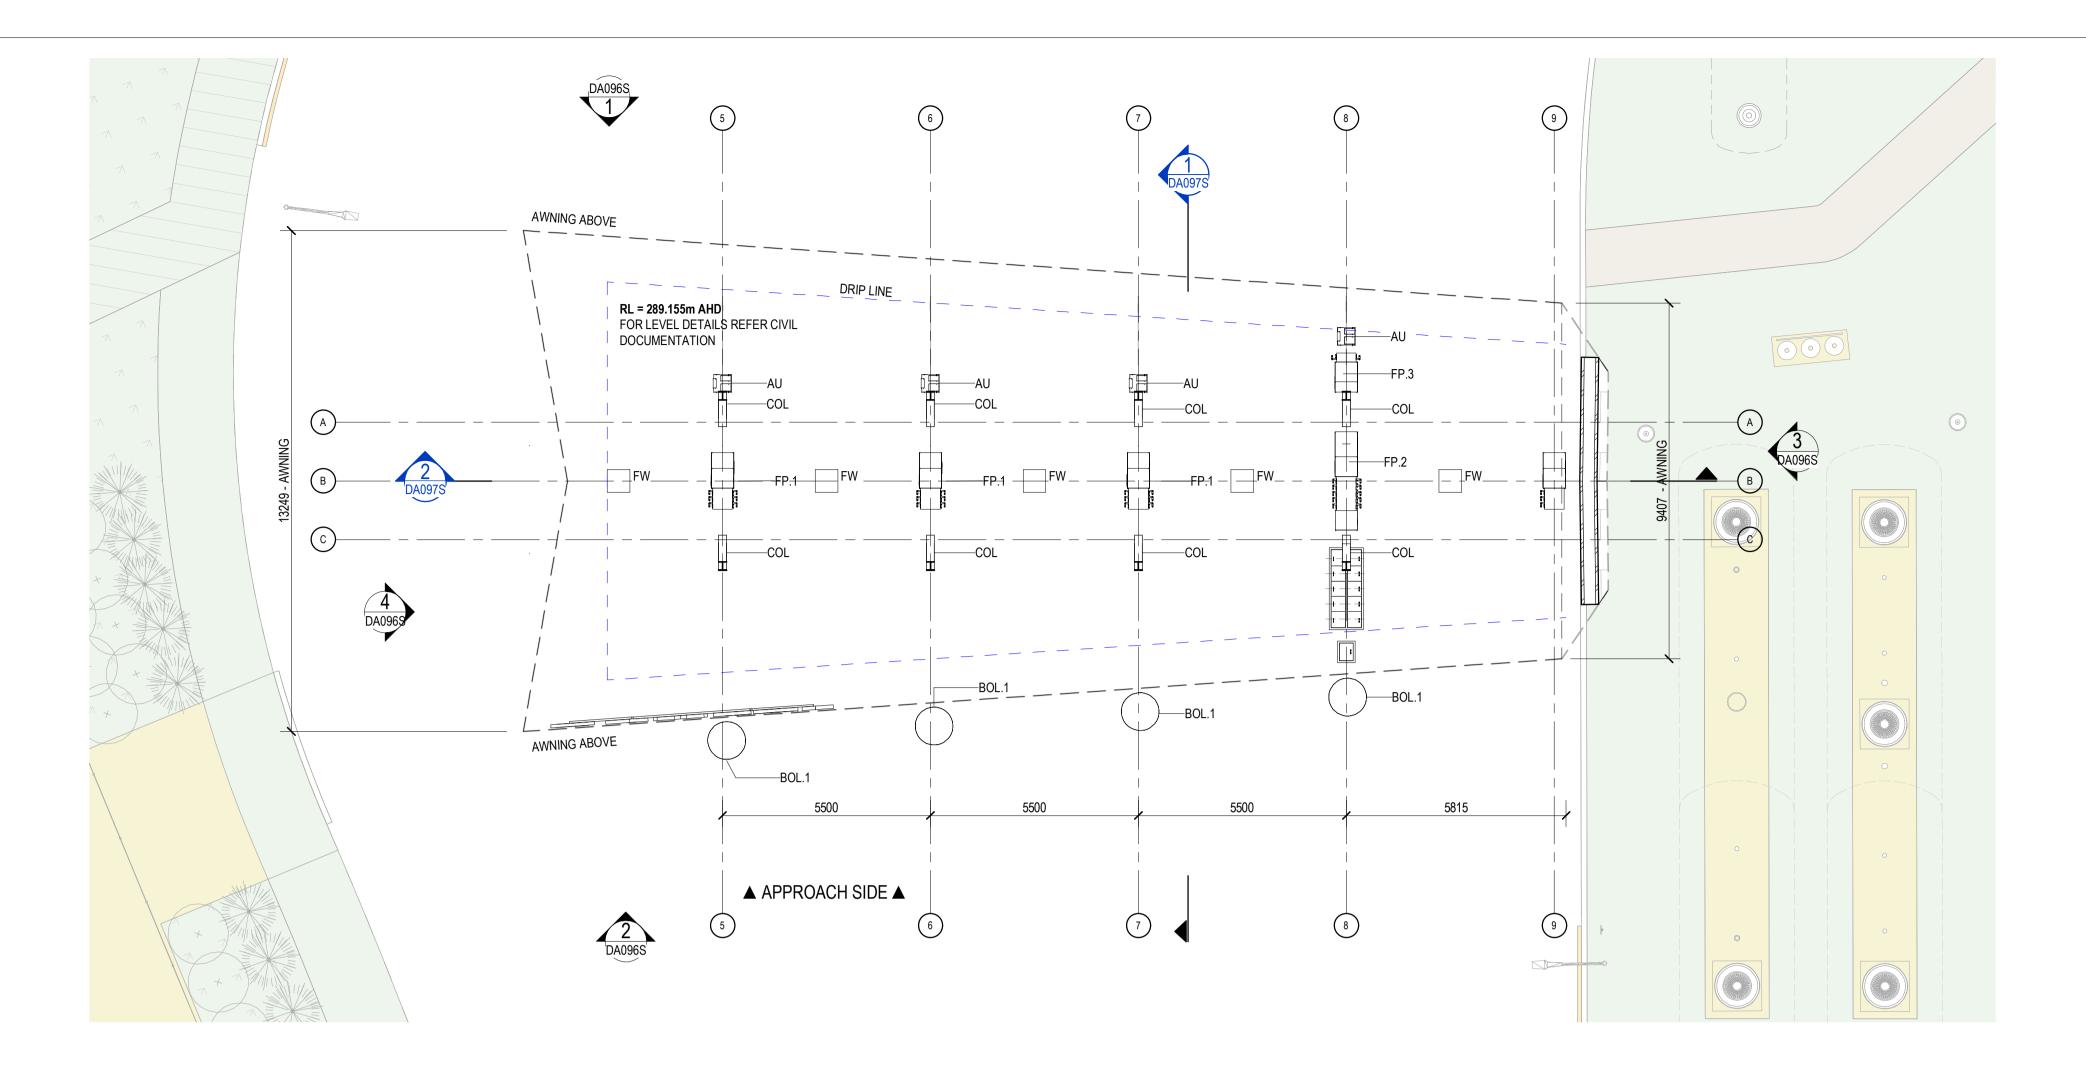



LEGEND:

BOL.1 CONCRETE BOLLARD, ROUND: 600∅ x 1400 HIGH AFFL

ANGLUAR CANOPY COLUMNS

DRIVEWAY AMENITIES UNIT (TOWEL DISPENSER, WASTE BIN ETC)

FP.1 FUEL PUMP TYPE A (REFER OTHERS)

FP.2 FUEL PUMP TYPE B (REFER OTHERS)

FP.3 FUEL PUMP TYPE C (REFER OTHERS)

FW FLOOR WASTE POINT

	100115 500 01	
D2	ISSUE FOR DA	
D1	ISSUE FOR DA	

Description

Revisions

General Notes Do not scale this drawing. The drawing shows design intent only. All dimensions to be checked on site prior to construction or production. Construction details to be confirmed by contractor/manufacturer. This is a computer generated drawing. Do not amend by hand. Figure dimensions are to be used. Contact architect for clarification if dimensions are not clear. All dimensions are in millimeters. All discrepancies and omissions on site must be reported to the architect for their comments or approval prior to commencing work.

14.04.2021

08.04.2021

Drawing Notes

FOR DA
NOT TO BE USED DURING CONSTRUCTION





Client
AMPOL

Project
REDEVELOPMENT OF HIGHWAY
SERVICE CENTRE PHEASANTS NEST
(M31) - TRUCK CANOPY
Location

	(M31) - TRUCK CANOPY	Drawing HEAVY VEHICLE CANOPY- GENE ARRANGEMENT		OPY- GENERA
Location				
	M31 HUME HIGHWAY PHEASANTS NEST	Project Code	Discipline code	Drawing Number
	NSW 2574 - NORTHBOUND	DNC	۸D	DA0010

PNS


1 : 100 @ A1

Project Number

200451

DA091S D2

Issue

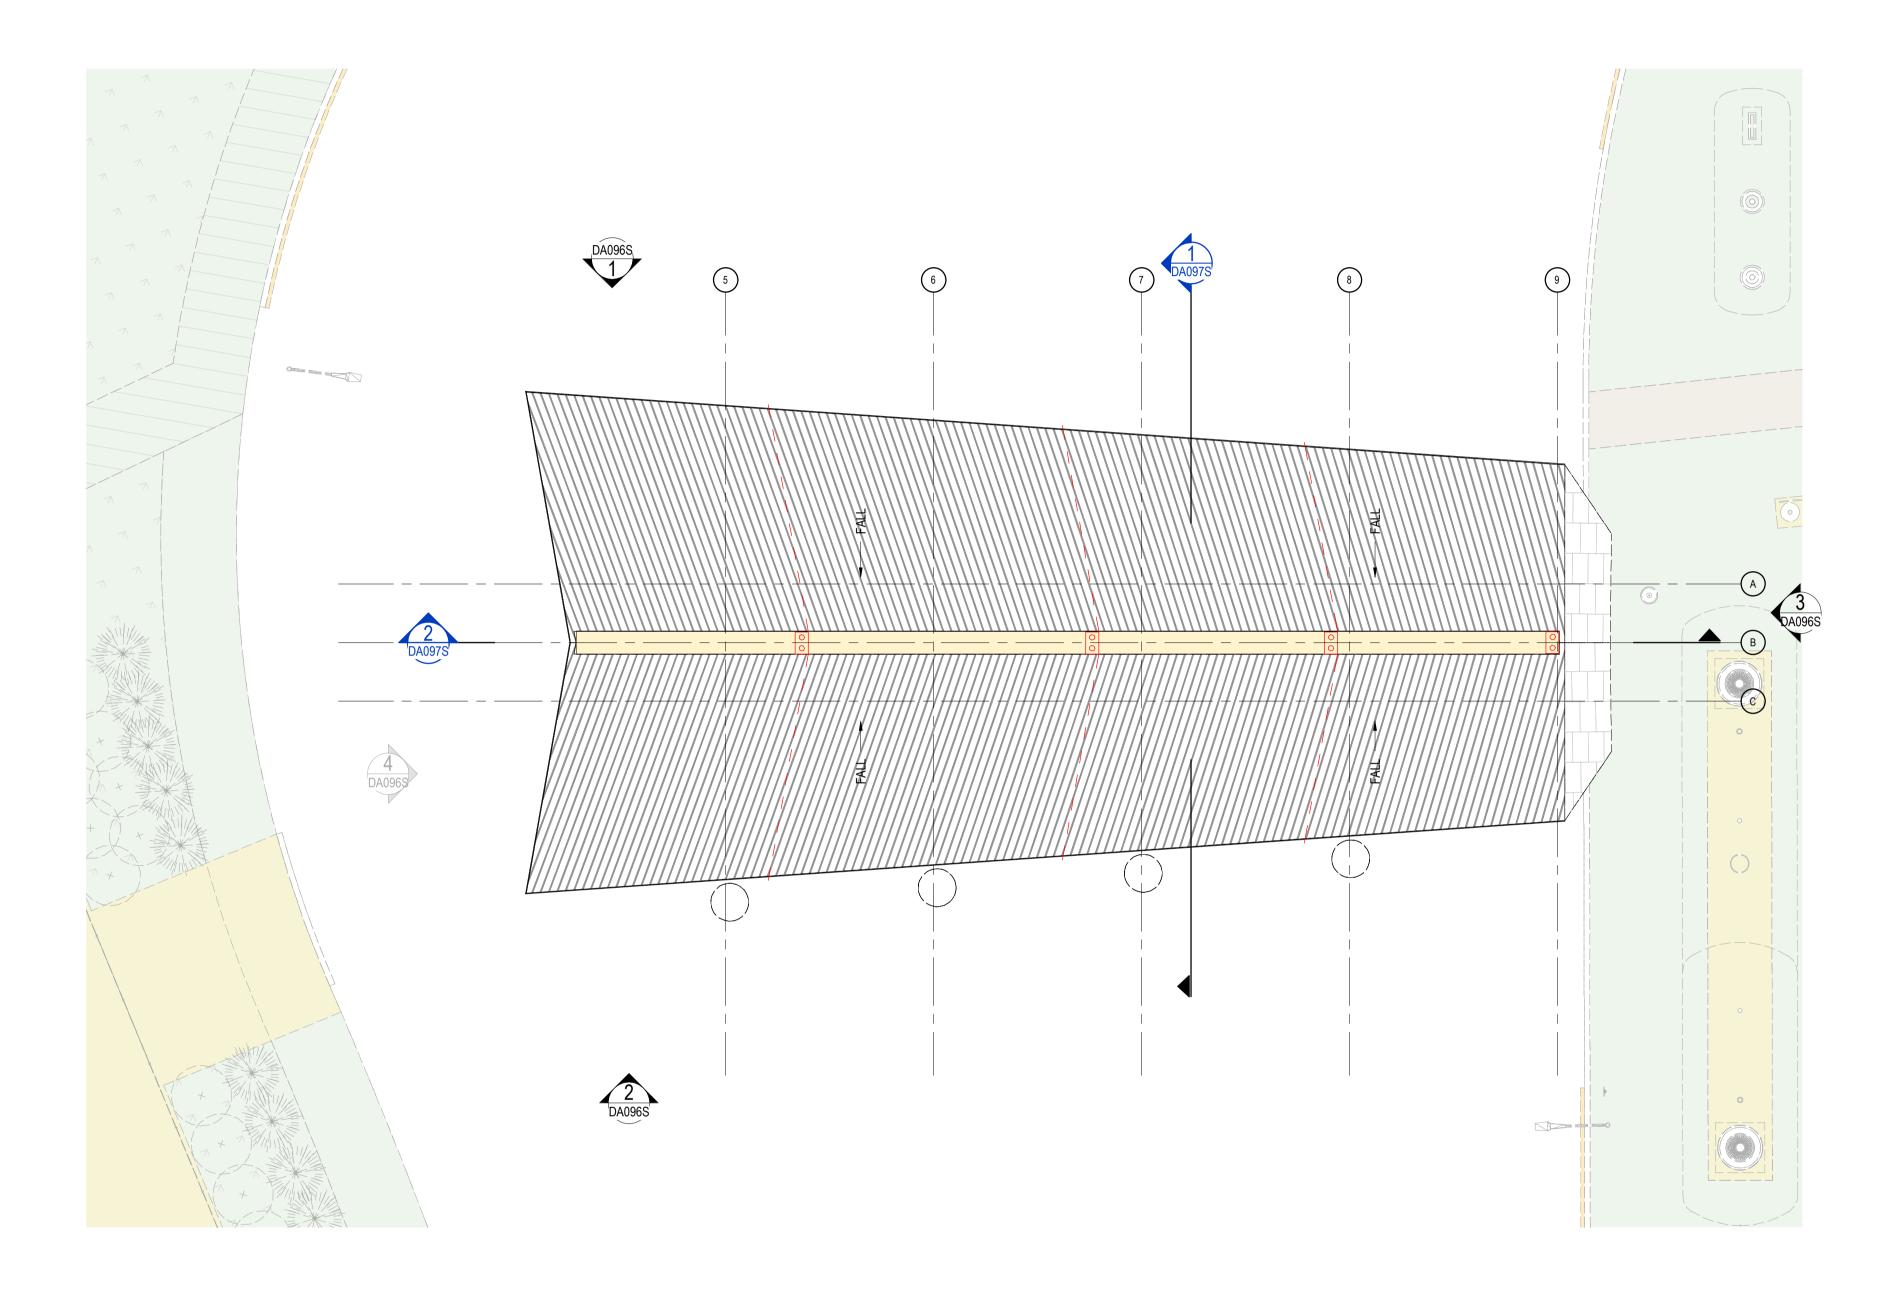

ROOF PLAN

LEGEND: SIPHONIC HEAD AND PIPEWORK BOX GUTTER

PNS

ISSUE FOR DA 14.04.2021 MW BA ISSUE FOR DA 08.04.2021 Description Date

Revisions

General Notes Do not scale this drawing. The drawing shows design intent only. All dimensions to be checked on site prior to construction or production. Construction details to be confirmed by contractor/manufacturer. This is a computer generated drawing. Do not amend by hand. Figure dimensions are to be used. Contact architect for clarification if dimensions are not clear. All dimensions are in millimeters. All discrepancies and omissions on site must be reported to the architect for their comments or approval prior to commencing work.

Drawing Notes

FOR DA
NOT TO BE USED DURING CONSTRUCTION




Client	
	AMPOL

REDEVELOPMENT OF HIGHWAY SERVICE CENTRE PHEASANTS NEST (M31) - TRUCK CANOPY


M31 HUME HIGHWAY PHEASANTS NEST Project Code Discipline code Drawing Number Issue NSW 2574 - NORTHBOUND

ST	Scale 1: 100 @ A1	Project Number 200451
JEOT	Drawing HEAVY VEHICLE CANOP	Y- ROOF PLAN

DA092S D2

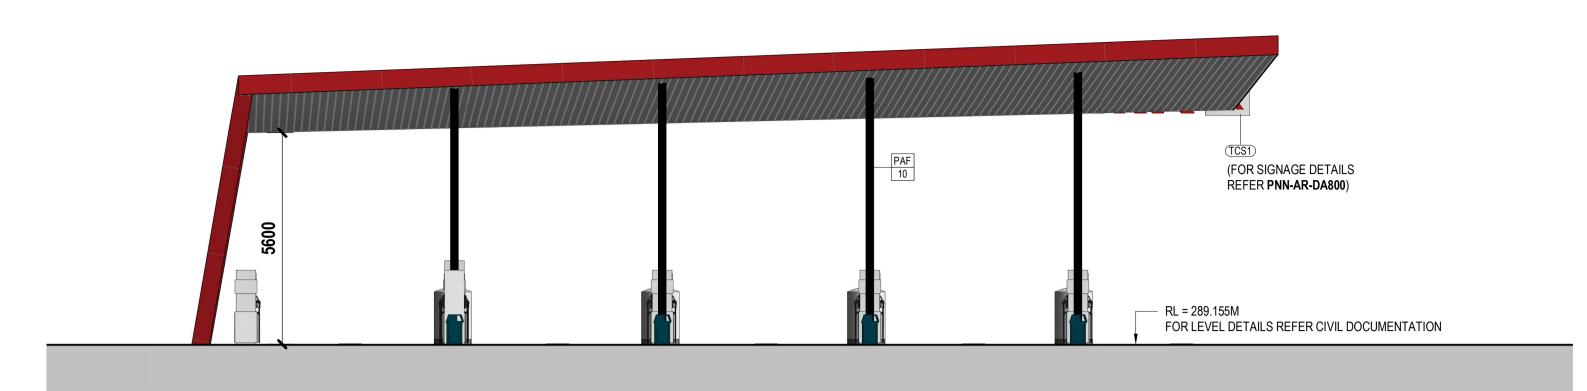


1 SOUTH EAST ELEVATION
1:100@A1

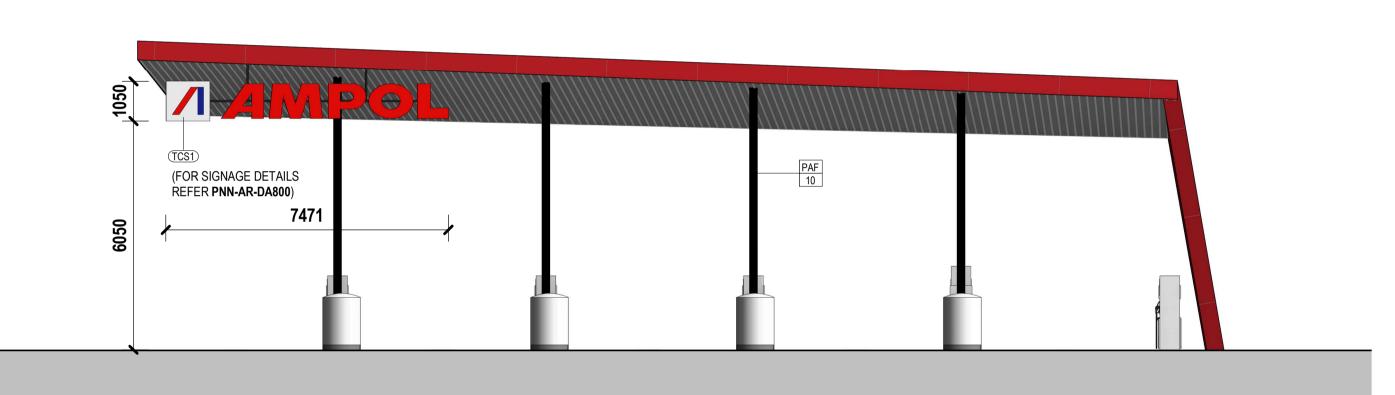

NORTH WEST ELEVATION 1:100@A1






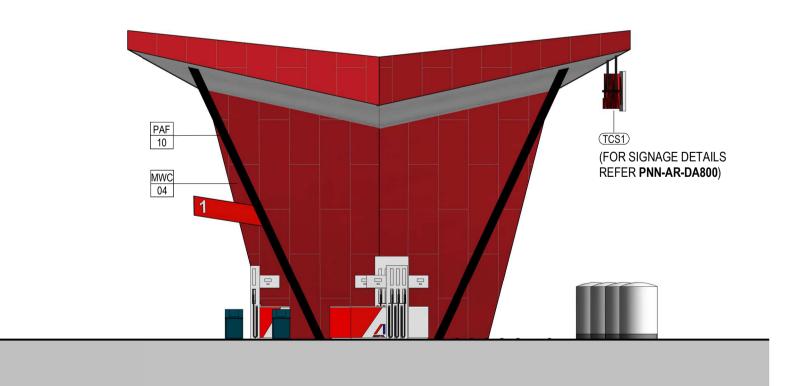


4 NORTH WEST ELEVATION
1:100@A1

EXTERNAL FINISHES SCHEDULE

CODE	No.	AREA	DESCRIPTION	MANUFACTURER	COLOUR	IMAGE
MRS	01	BUILDING AND CANOPY ROOF	KLIP-LOK 700 HI-STRENGTH SURFMIST	LYSAGHT OR EQUAL	COLORBOND SURFMIST	
MWC	04	CANOPY - FASCIA & REAR WAL	AODELI 'ORIENT RED' METALLIC	AODELI OR EQUAL	ORIENT RED	
MWC	05	CANOPY - SOFFIT	STRAMIT MONOPANEL	STRAMIT OR EQUAL	WHITE	
PAF	10	CANOPY COLUMNS	PAINT FINISH - DULUX 'BLACK'	DULUX OR EQUAL	BLACK	

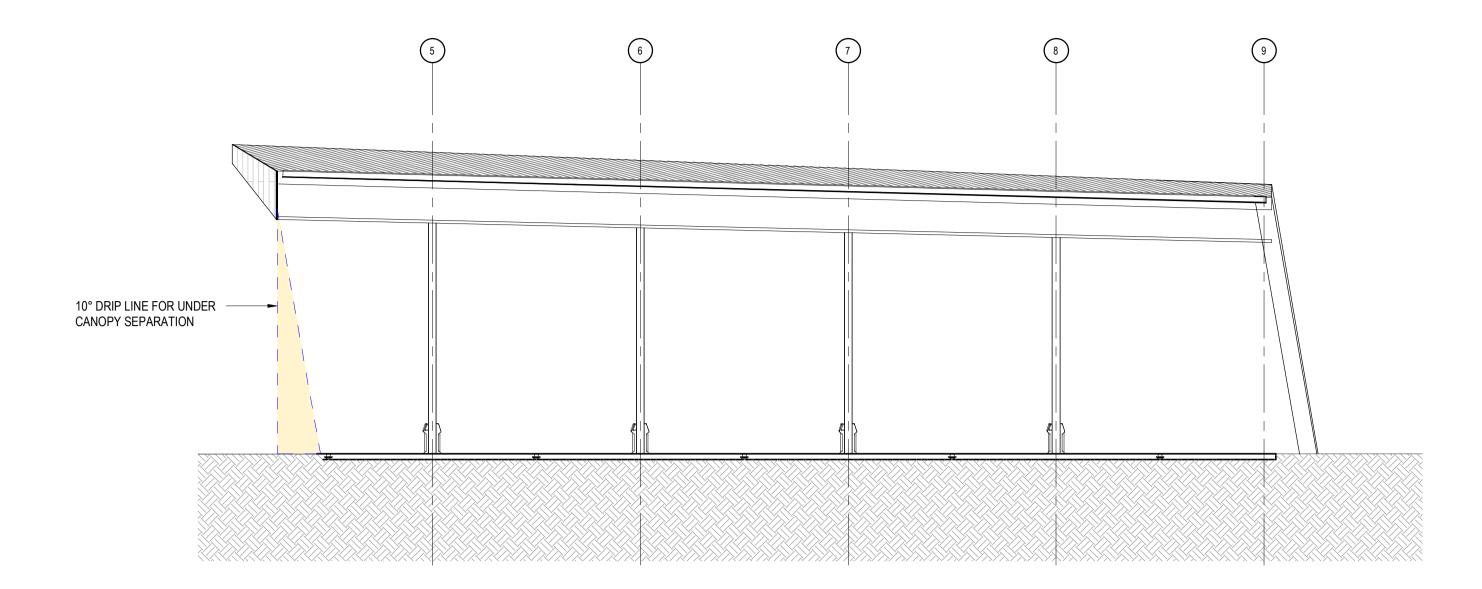

TRUCK CANOPY SECTION 1:100 @ A1

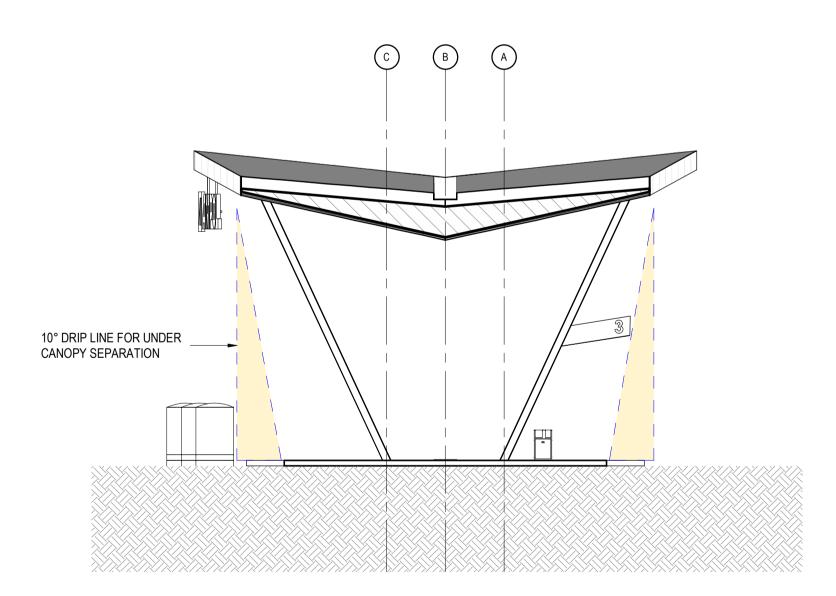

TRUCK CANOPY SECTION
1:100@A1

 D2
 ISSUE FOR DA
 14.04.2021
 MW
 BA

 D1
 ISSUE FOR DA
 08.04.2021
 MW
 AC

 Issue
 Description
 Date
 Chk
 Int

Revisions

General Notes

Do not scale this drawing. The drawing shows design intent only. All dimensions to be checked on site prior to construction or production. Construction details to be confirmed by contractor/manufacturer. This is a computer generated drawing. Do not amend by hand. Figure dimensions are to be used. Contact architect for clarification if dimensions are not clear. All dimensions are in millimeters. All discrepancies and omissions on site must be reported to the architect for their comments or approval prior to commencing work.

Drawing Notes

FOR DA
NOT TO BE USED DURING CONSTRUCTION

Richmond + Ross
CONSULTING ENGINEERS AND PROJECT LEADERS

38 Willoughby Road Crows Nest NSW 2065
TEL: (02) 9490 9600 FAX: (02) 94381224

Project
REDEVELOPMENT OF HIGHWAY
SERVICE CENTRE PHEASANTS NEST
(M31) - TRUCK CANOPY

(M31) - TRUCK CANOPY


Location


M31 HUME HIGHWAY PHEASANTS NEST
NSW 2574 - NORTHBOUND


Project Code Discipline code Drawing Number Issue

DA097S D2

PNS AR

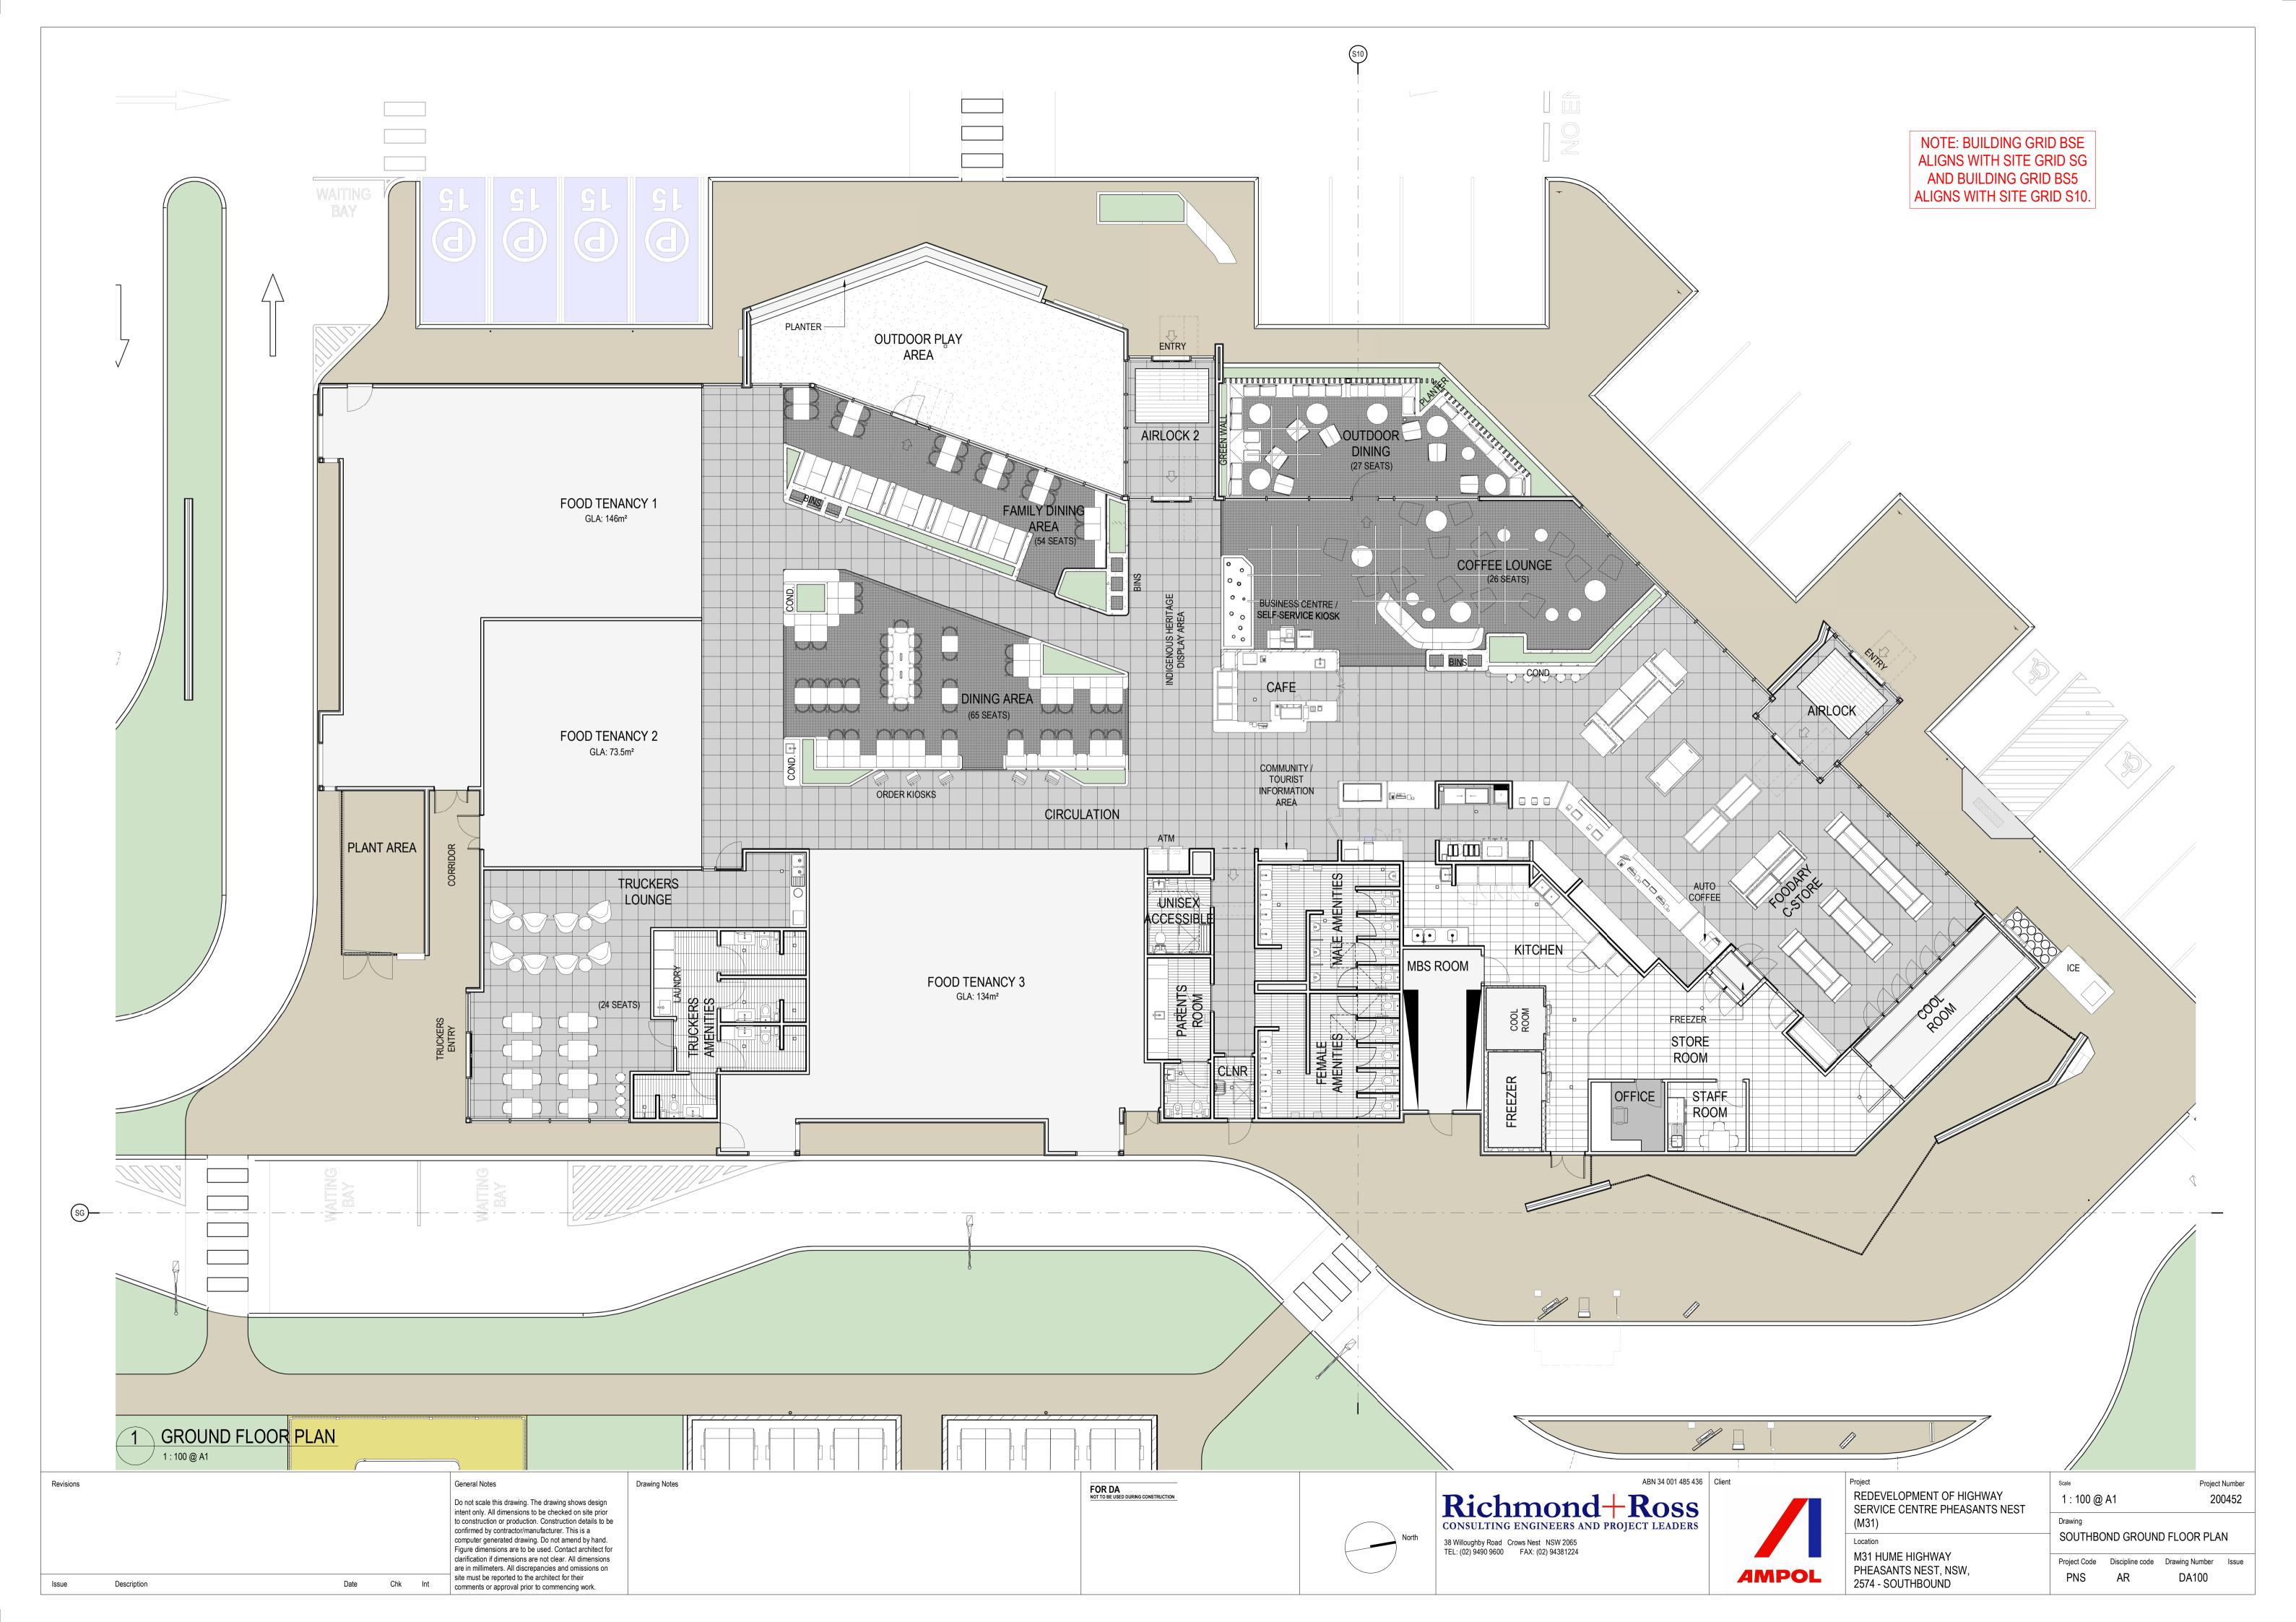

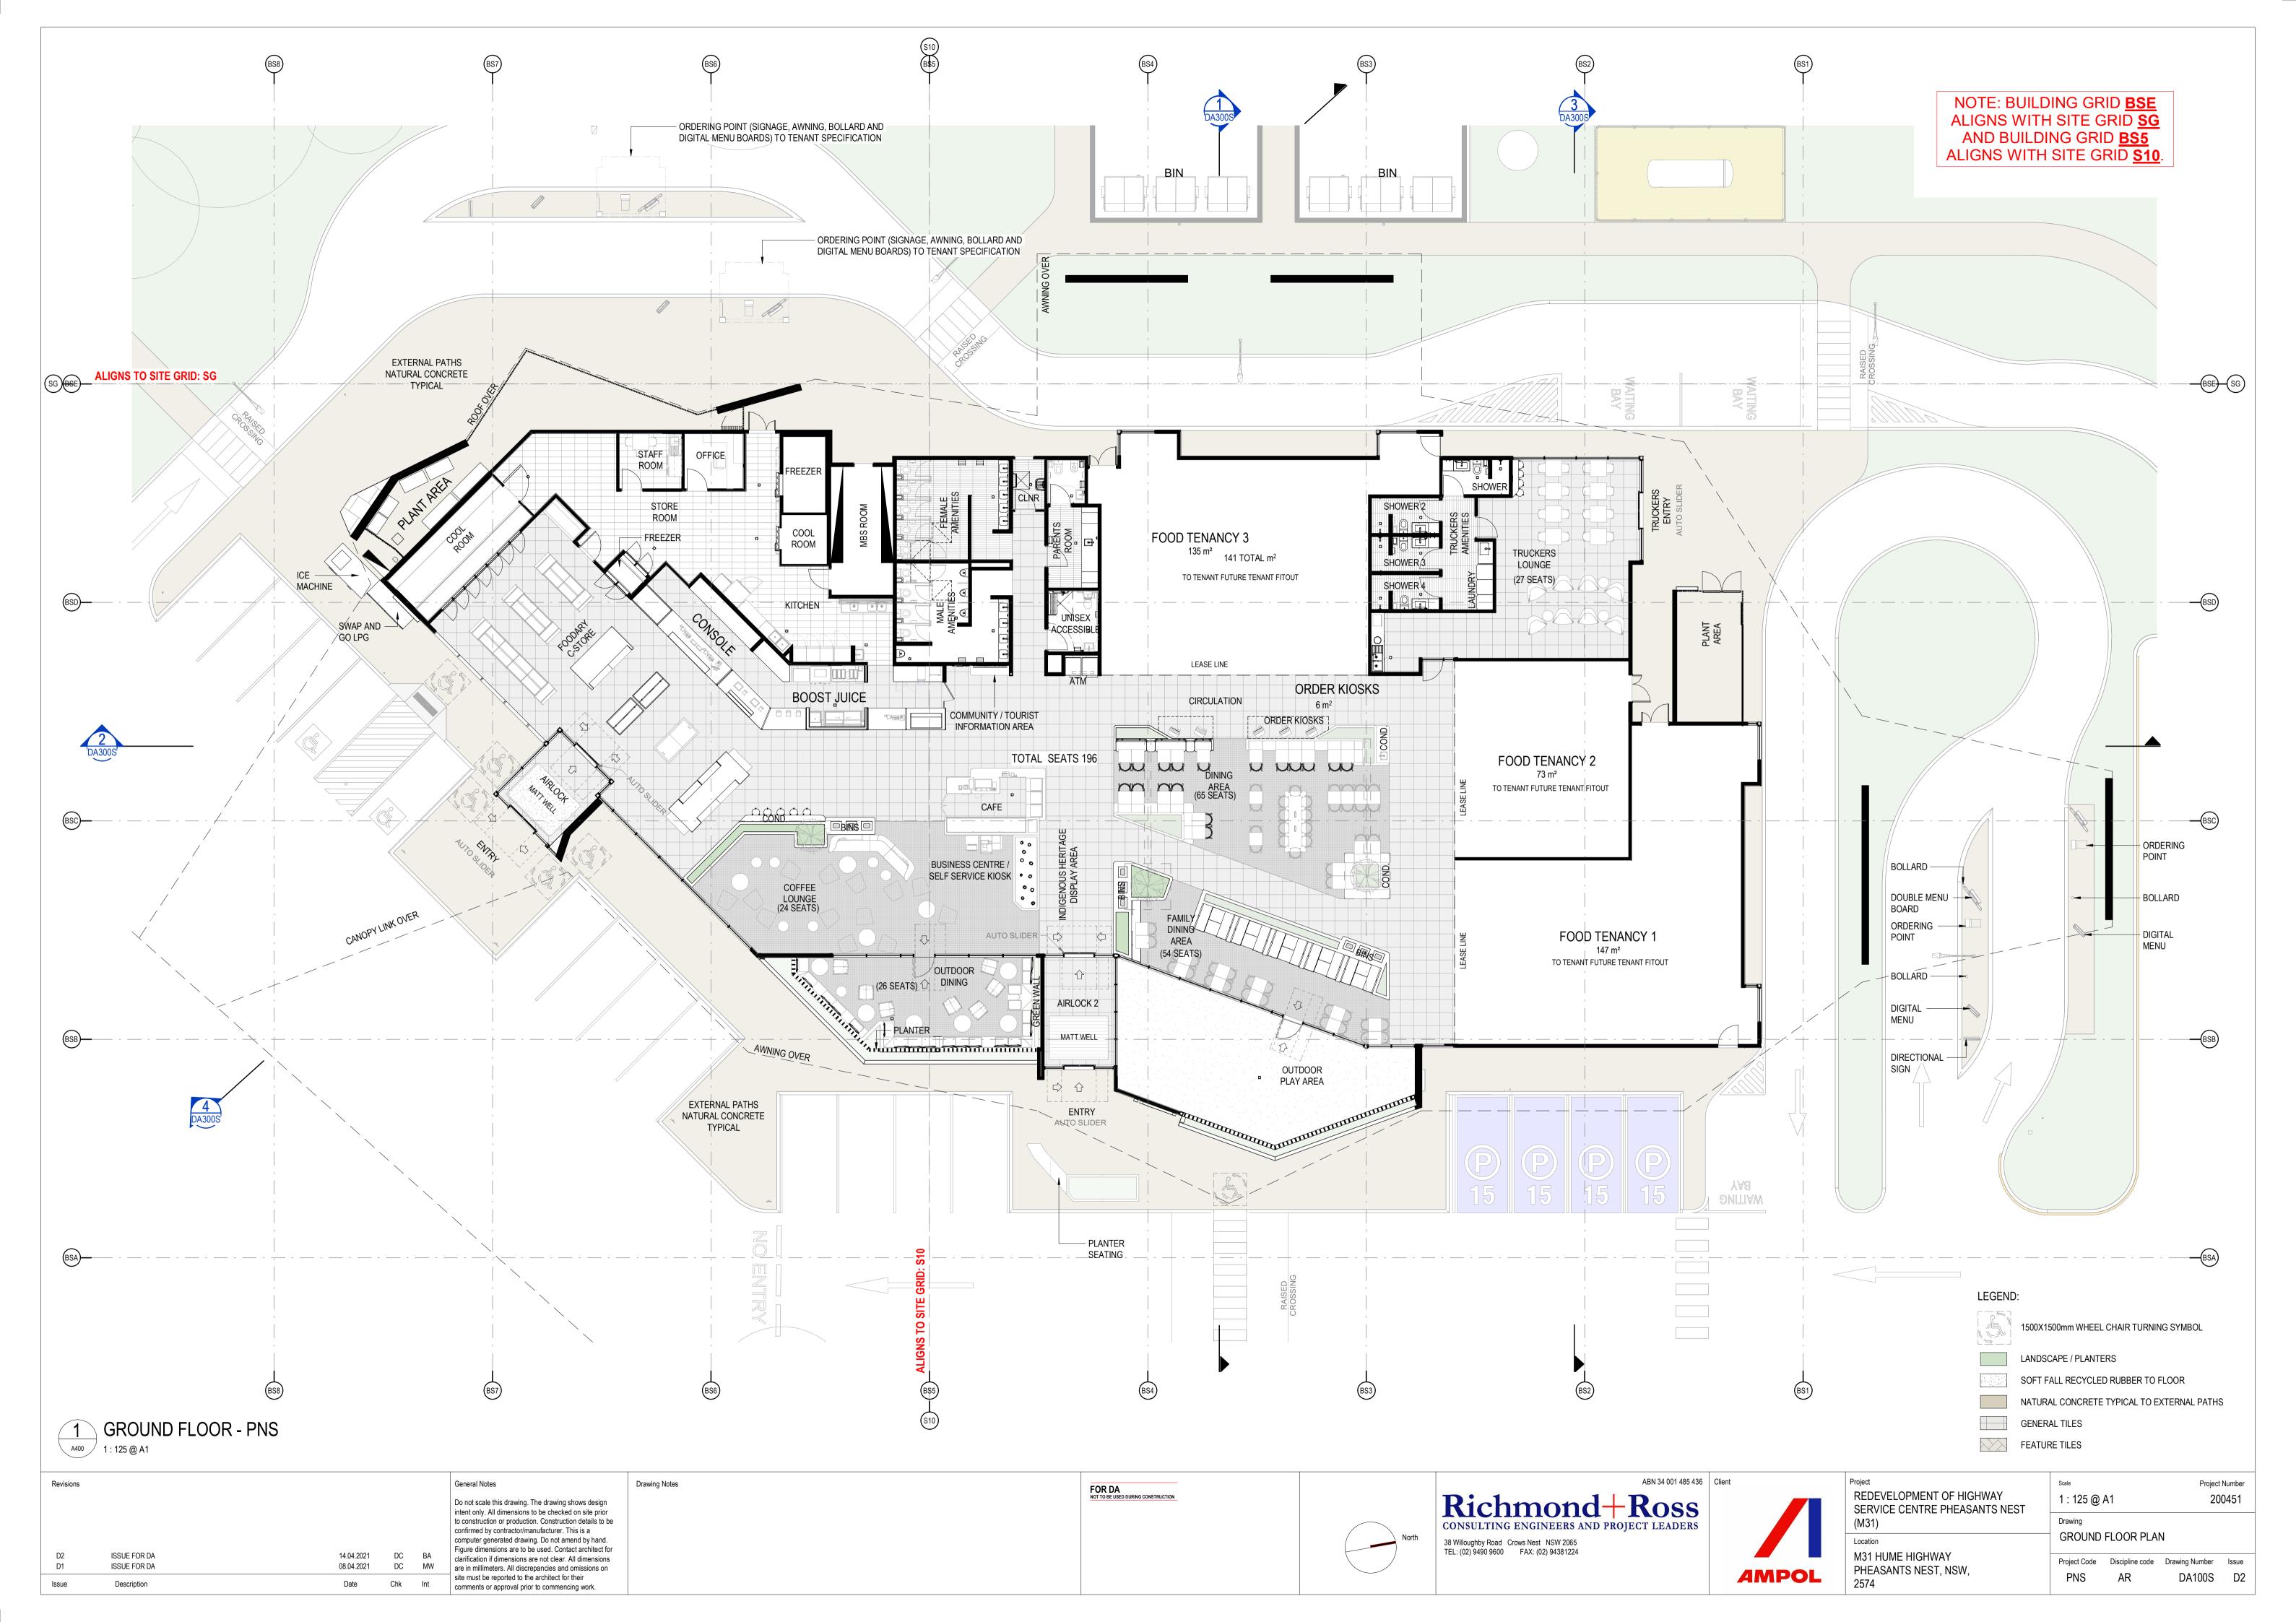

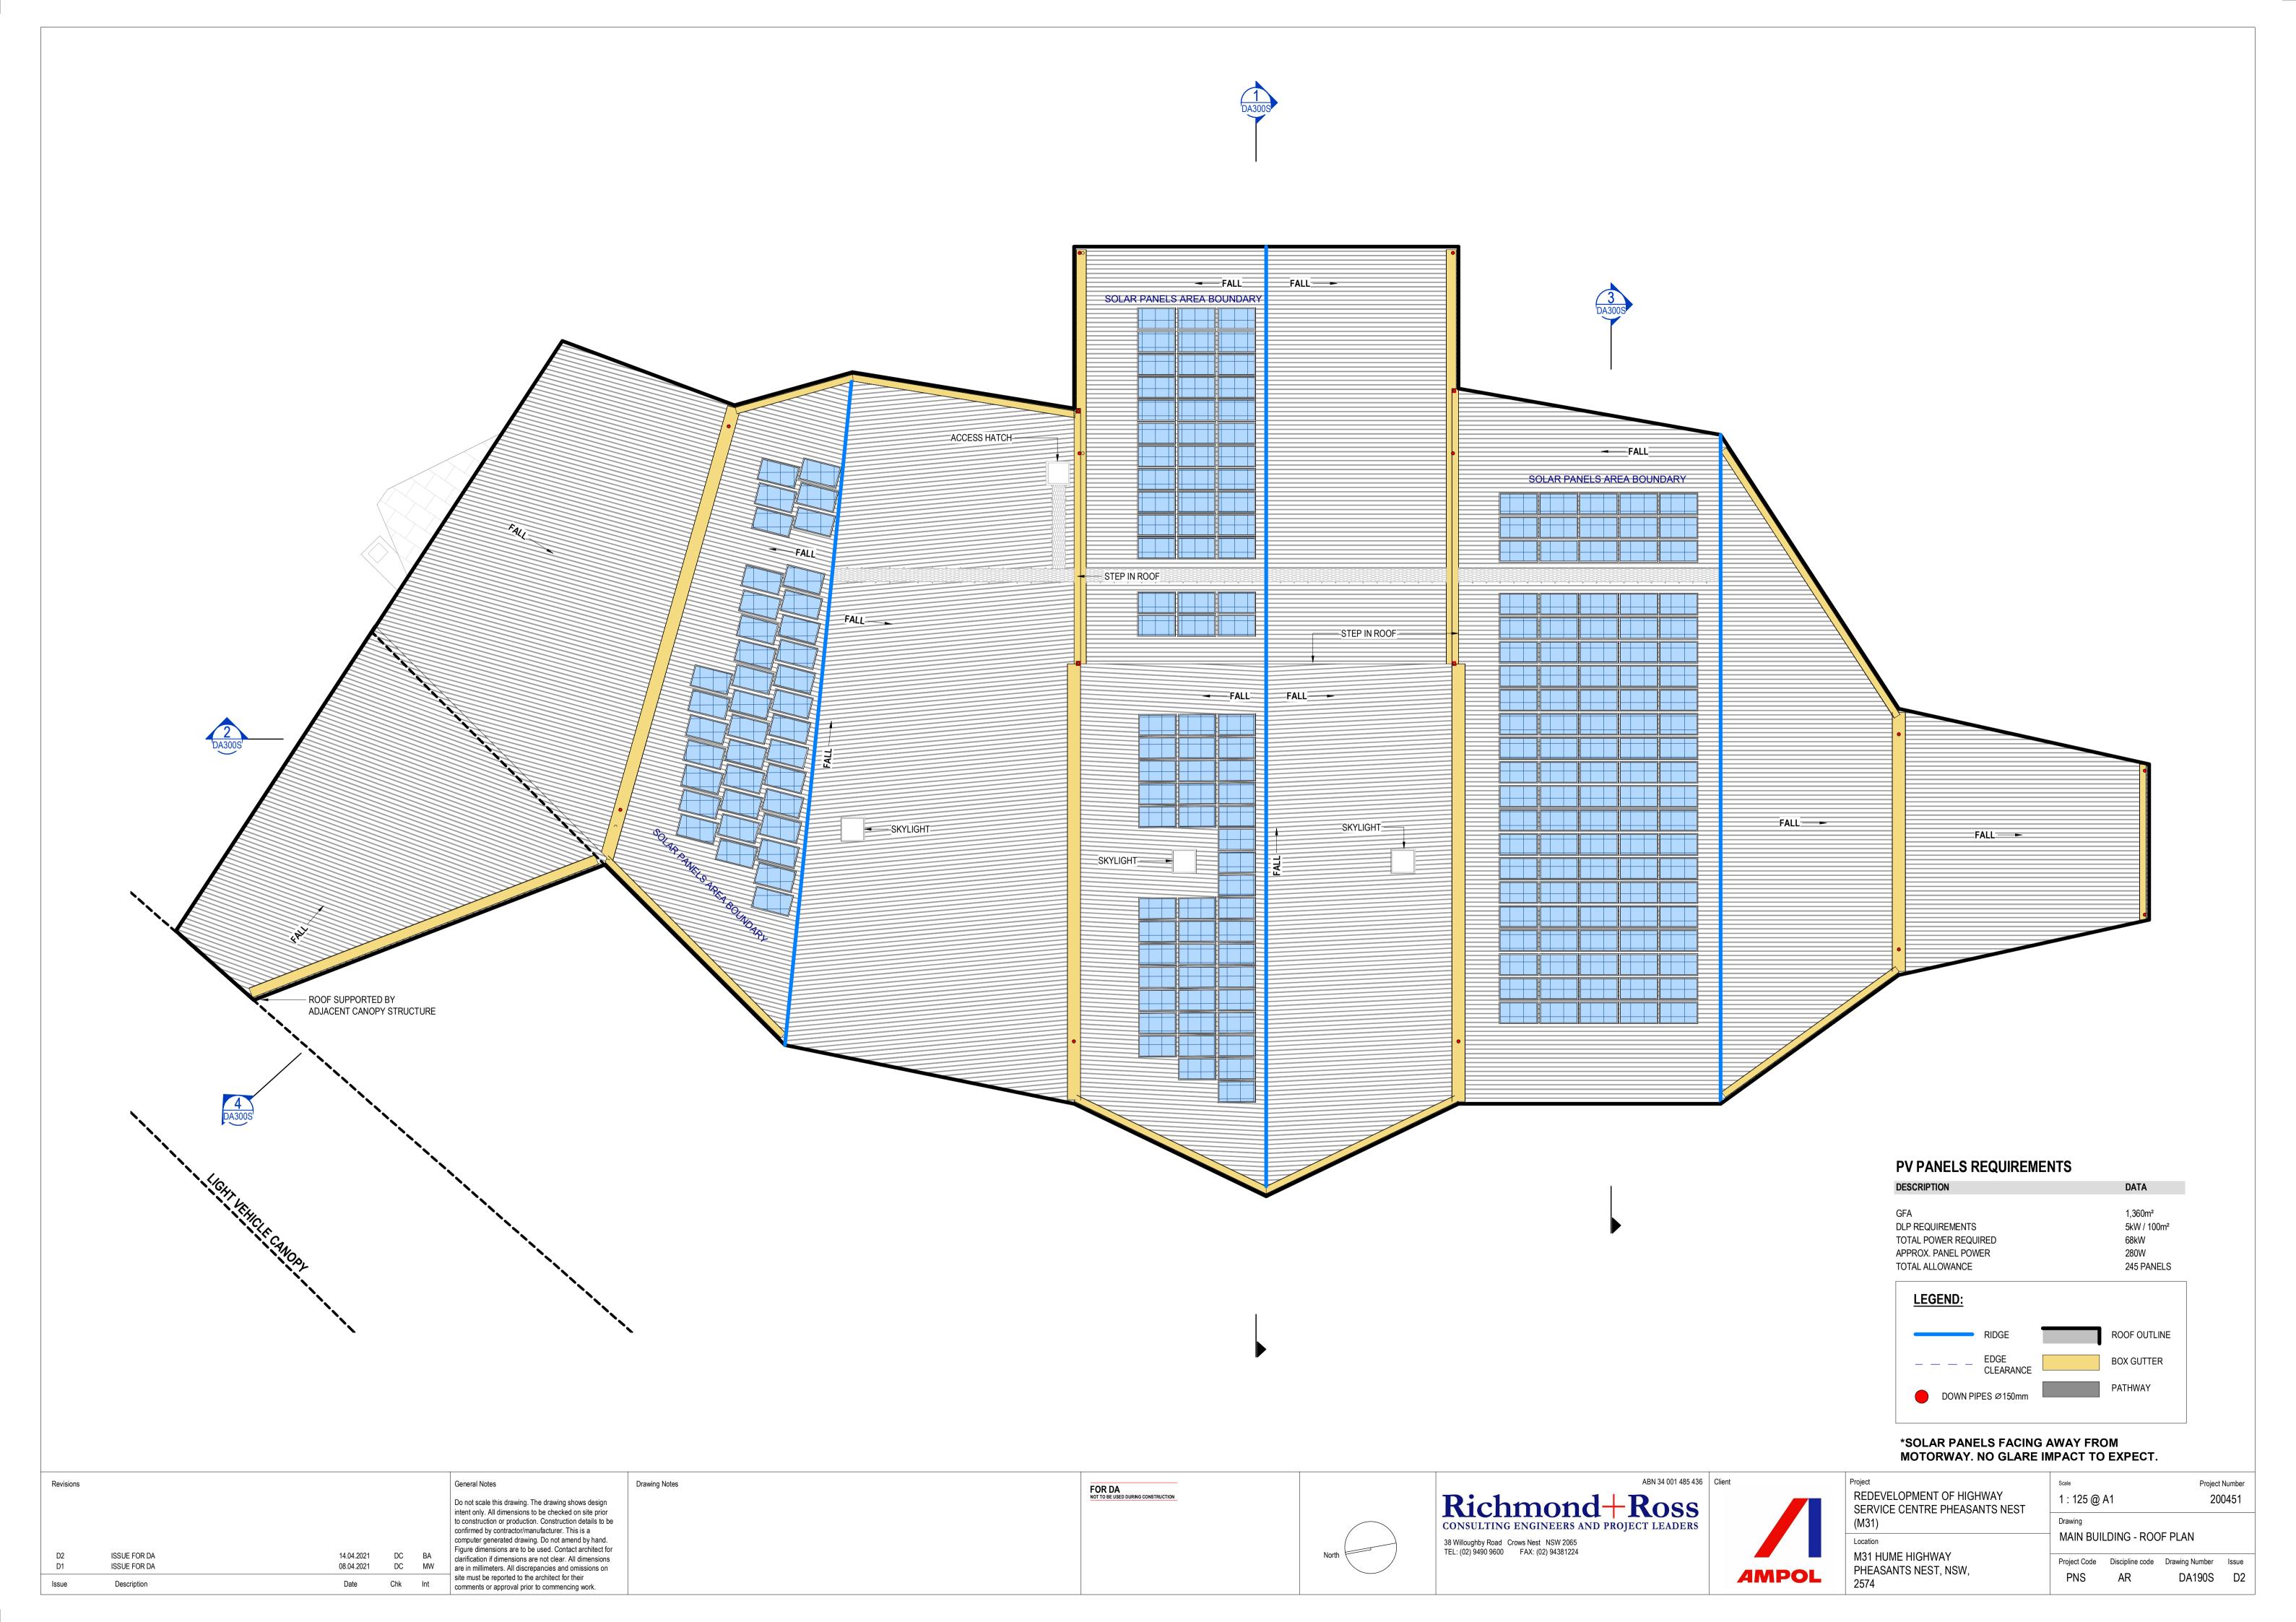



confirmed by contractor/manufacturer. This is a

site must be reported to the architect for their

comments or approval prior to commencing work.

14.04.2021

08.04.2021

ISSUE FOR DA

ISSUE FOR DA

Description

computer generated drawing. Do not amend by hand.

Figure dimensions are to be used. Contact architect for

clarification if dimensions are not clear. All dimensions

are in millimeters. All discrepancies and omissions on

MAIN BUILDING- ELEVATIONS M31 HUME HIGHWAY Project Code Discipline code Drawing Number Issue PHEASANTS NEST, NSW, 2574 DA200S D2 PNS

38 Willoughby Road Crows Nest NSW 2065 TEL: (02) 9490 9600 FAX: (02) 94381224

EXTERNAL FINISHES SCHEDULE							
CODE	TYPE	MANUFACTURER	COLOUR	IMAGE	Material: Material Area of Spec		
AWC	01	AODELI OR EQUAL	NATURAL ZINC		EXTERNAL		
BAT	01	SCULPFORM OR EQUAL	SPOTTED GUM		EXTERNAL		
BAT	02	SCULPFORM OR EQUAL	SPOTTED GUM		EXTERNAL		
BAT	03	SCULPFORM OR EQUAL	SPOTTED GUM		EXTERNAL		
BAT	04	SCULPFORM OR EQUAL	SPOTTED GUM		EXTERNAL		
BAT	05	SCULPFORM OR EQUAL	SPOTTED GUM		EXTERNAL		
FC	02	EXOTEC OR EQUAL	CONCRETE LOOK EXOTEC		EXTERNAL		
GLA	01	TBC	CLEAR/TRANSPARENT		EXTERNAL		
MRS	01	LYSAGHT OR EQUAL	COLORBOND SURFMIST		EXTERNAL		
MTL	01	TBC	MATT BLACK POWDERCOATED FINISH		EXTERNAL		
MTL	03	TBC	DARK GREY		EXTERNAL		
MWC	02	AODELI OR EQUAL	NATURAL ZINC		EXTERNAL		
PAF	01	DULUX OR EQUAL	PAINT FINISH - WAYWAR		EXTERNAL		
PAF	02	DULUX OR EQUAL	DARK WARM GREY		EXTERNAL		
TLE	01	AUSTRAL OR EQUAL	GREY CASHMERE		EXTERNAL		

sions	ISSUE FOR DA	14.04.2021	DC BA	General Notes Do not scale this drawing. The drawing shows design intent only. All dimensions to be checked on site prior to construction or production. Construction details to be confirmed by contractor/manufacturer. This is a computer generated drawing. Do not amend by hand. Figure dimensions are to be used. Contact architect for clarification if dimensions are not clear. All dimensions	Drawing Notes	FOR DA NOT TO BE USED DURING CONSTRUCTION	Richmond—Ross CONSULTING ENGINEERS AND PROJECT LEADERS 38 Willoughby Road Crows Nest NSW 2065 TEL: (02) 9490 9600 FAX: (02) 94381224
e	ISSUE FOR DA Description	08.04.2021 Date	DC MW Chk Int	are in millimeters. All discrepancies and omissions on site must be reported to the architect for their comments or approval prior to commencing work.			A

Project Number

200451

REDEVELOPMENT OF HIGHWAY SERVICE CENTRE PHEASANTS NEST

M31 HUME HIGHWAY

PHEASANTS NEST, NSW, 2574

@ A1

Drawing

EXTERNAL MATERIALS SCHEDULE

Project Code Discipline code Drawing Number Issue

PNS AR DA201S D2



SITE PERSPECTIVE 01



Drawing Notes

SITE PERSPECTIVE 03

Description



SITE PERSPECTIVE 02



SITE PERSPECTIVE 04

FOR DA
NOT TO BE USED DURING CONSTRUCTION

General Notes Do not scale this drawing. The drawing shows design intent only. All dimensions to be checked on site prior to construction or production. Construction details to be confirmed by contractor/manufacturer. This is a computer generated drawing. Do not amend by hand. Figure dimensions are to be used. Contact architect for clarification if dimensions are not clear. All dimensions are in millimeters. All discrepancies and omissions on DA ISSUE 08.04.2021 DA ISSUE 14.04.2021 are in millimeters. All discrepancies and omissions on site must be reported to the architect for their comments or approval prior to commencing work.

ABN 34 001 485 436 Clien Richmond+Ross consulting engineers and project leaders 38 Willoughby Road Crows Nest NSW 2065 TEL: (02) 9490 9600 FAX: (02) 94381224

Slient	
	AMPOL

REDEVELOPMENT OF HIGHWAY SERVICE CENTRE PHEASANTS NEST

PHEASANTS NEST, NSW,


2574 - SOUTHBOUND


@ A1 MAIN BUILDING PERSPECTIVES M31 HUME HIGHWAY

Project Code Discipline code Drawing Number Issue DA202S D2


Project Number

200452

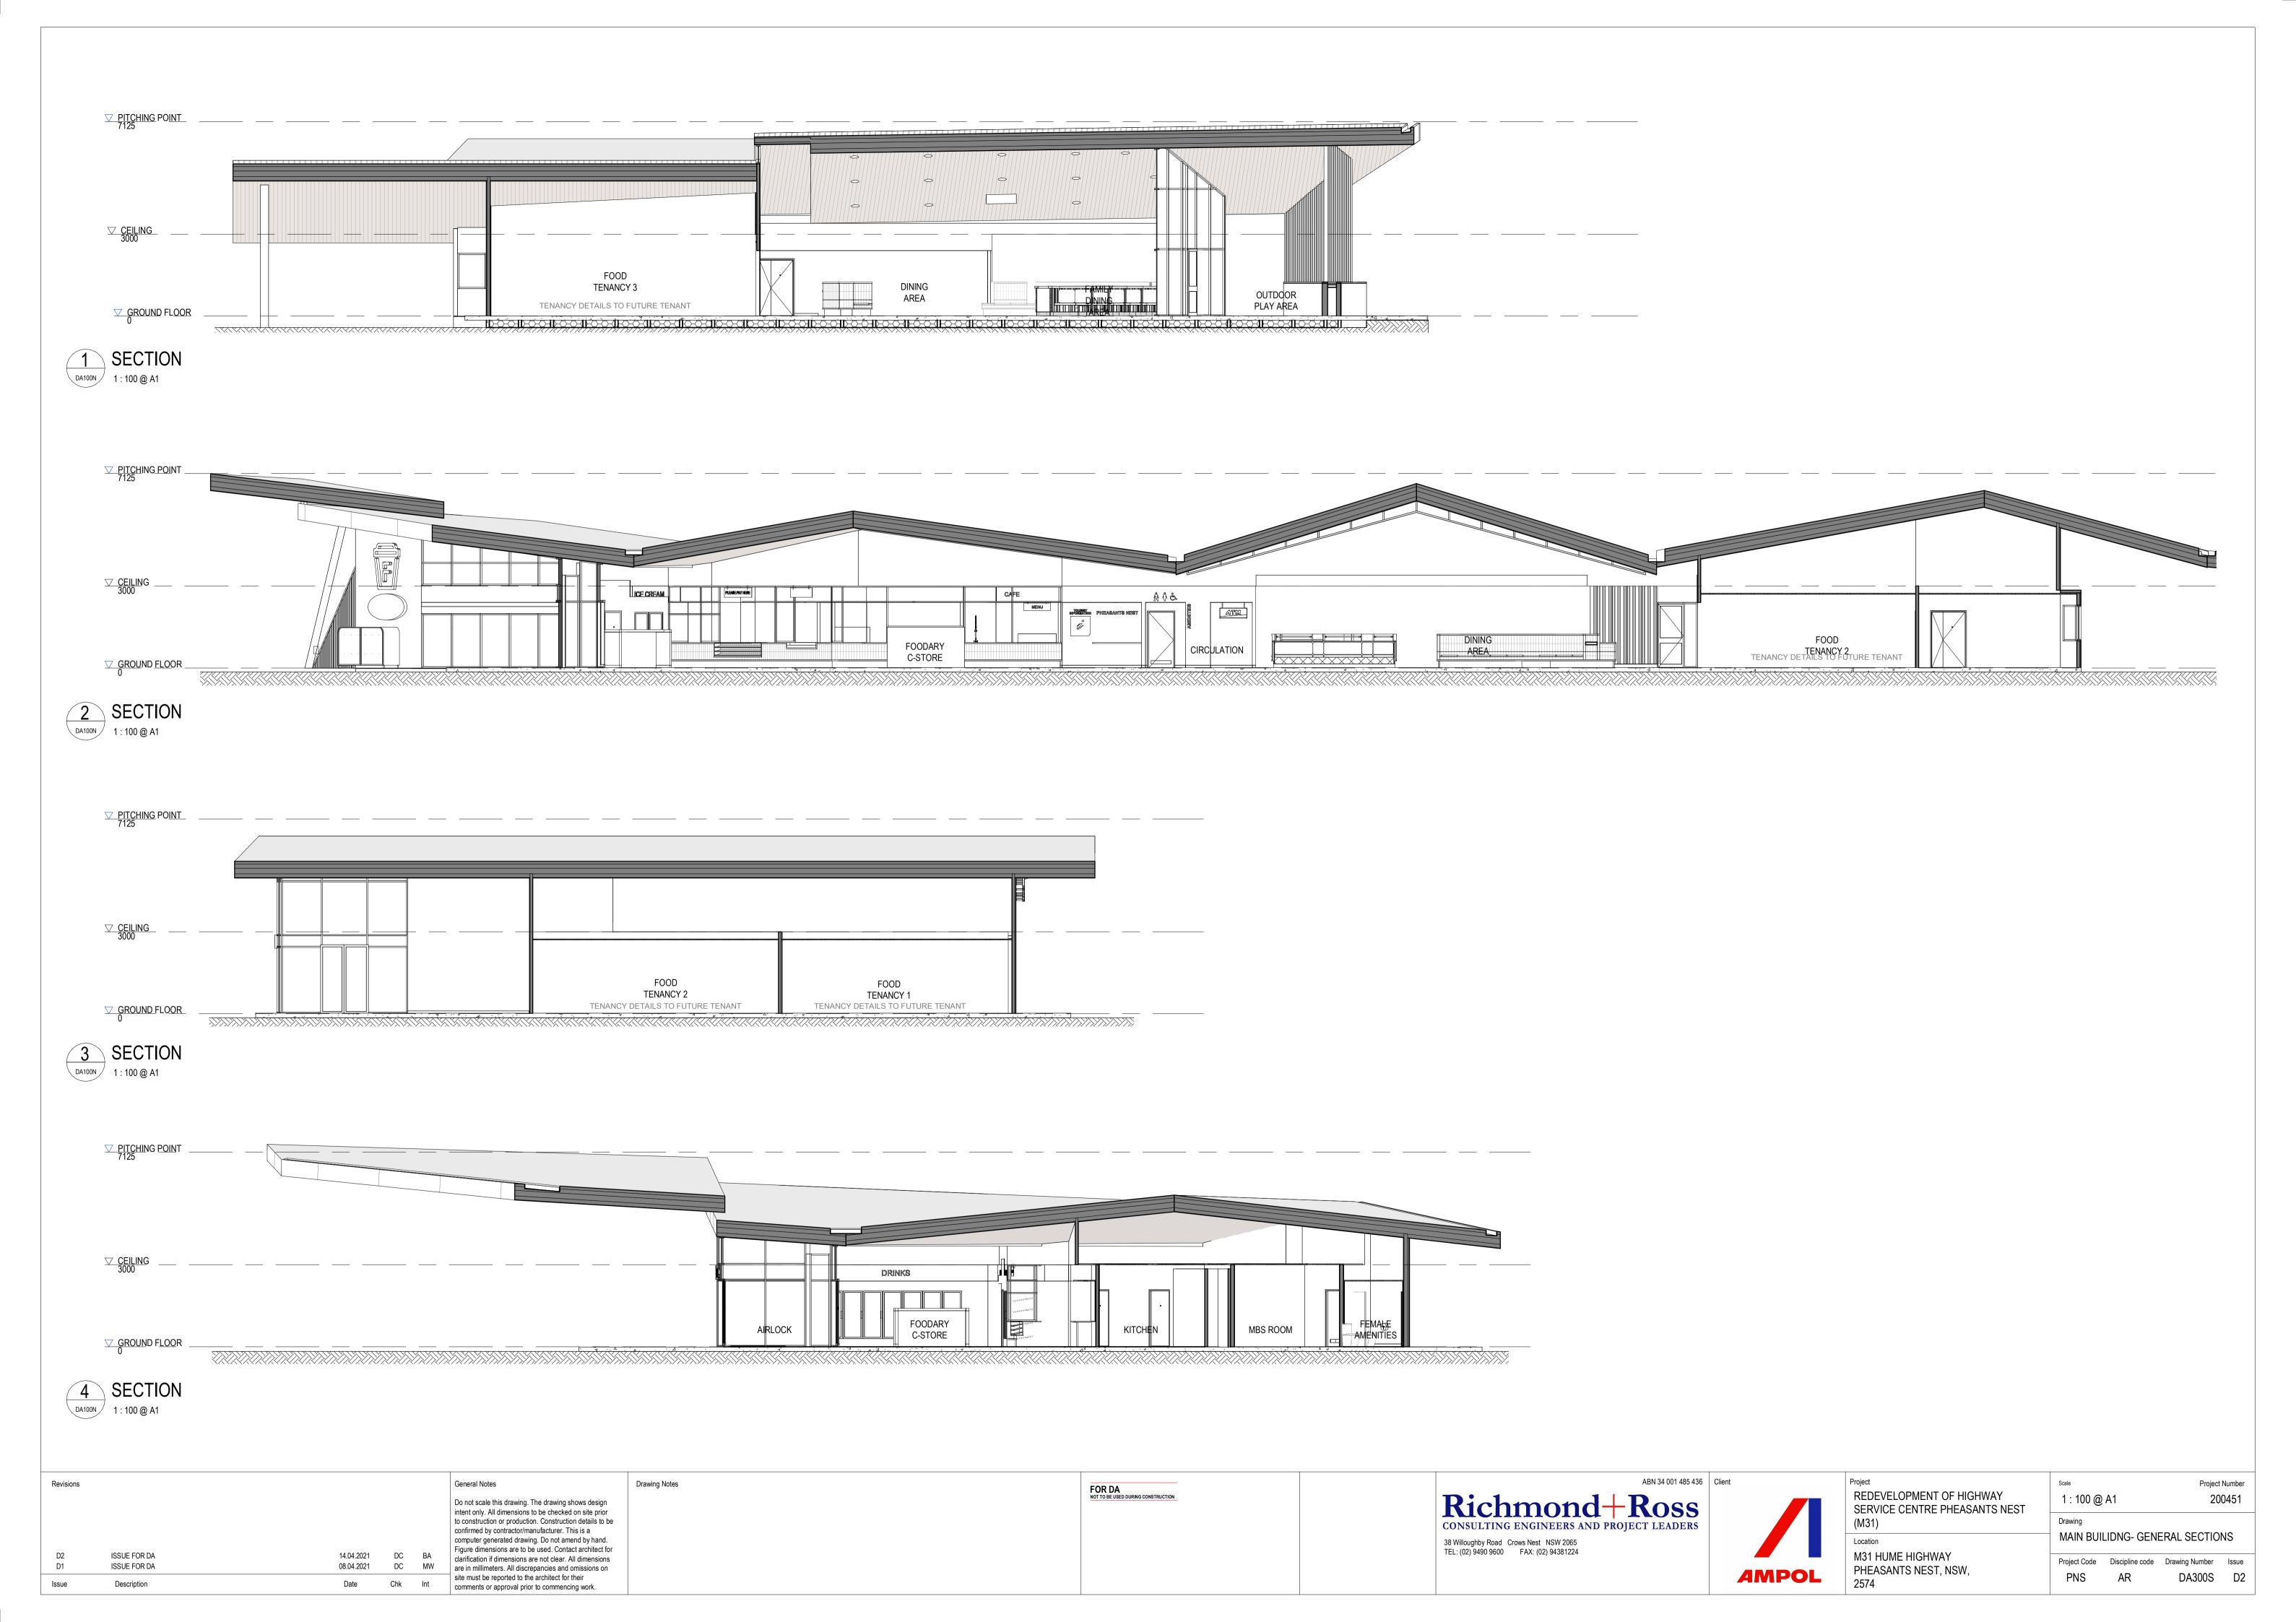


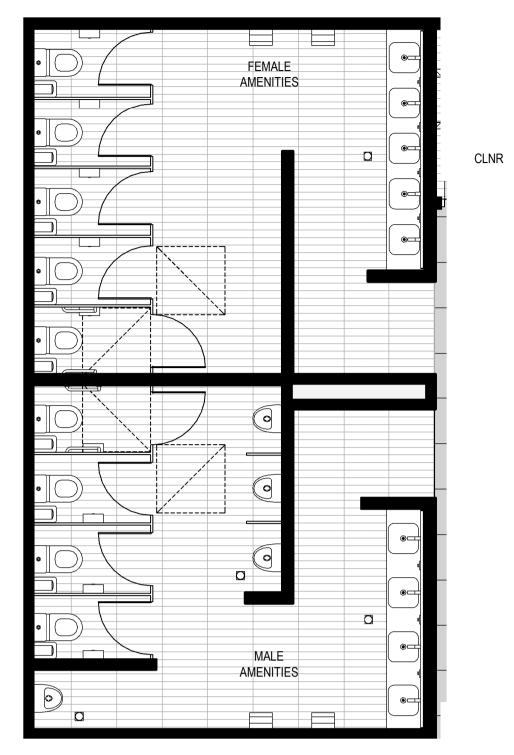




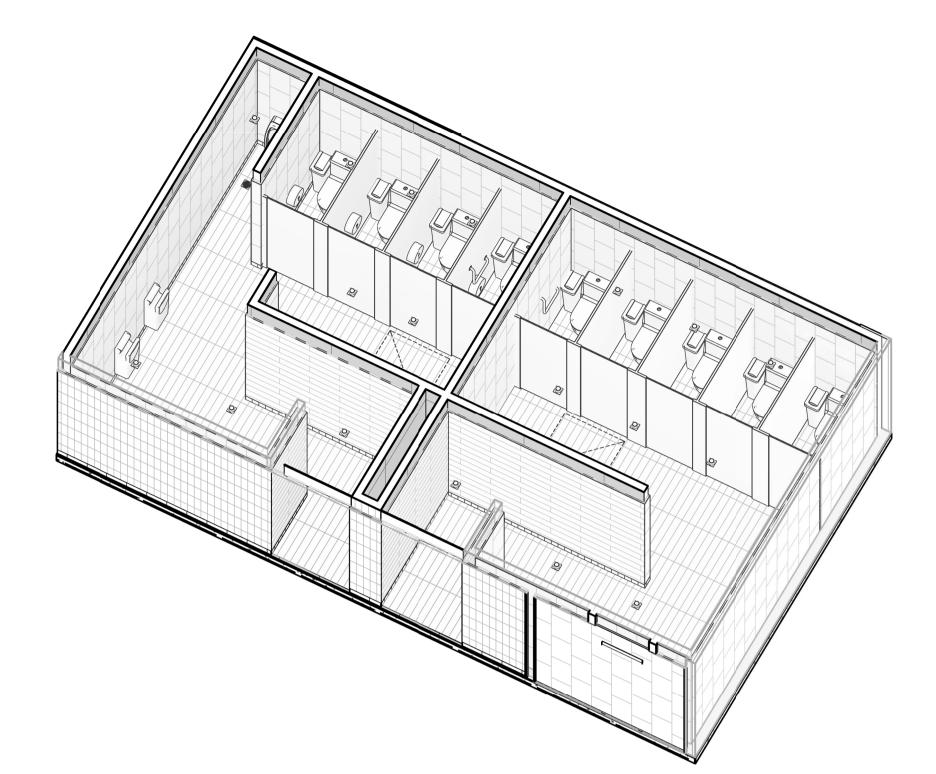


3 ISOMETRIC - AMENITIES @ A1

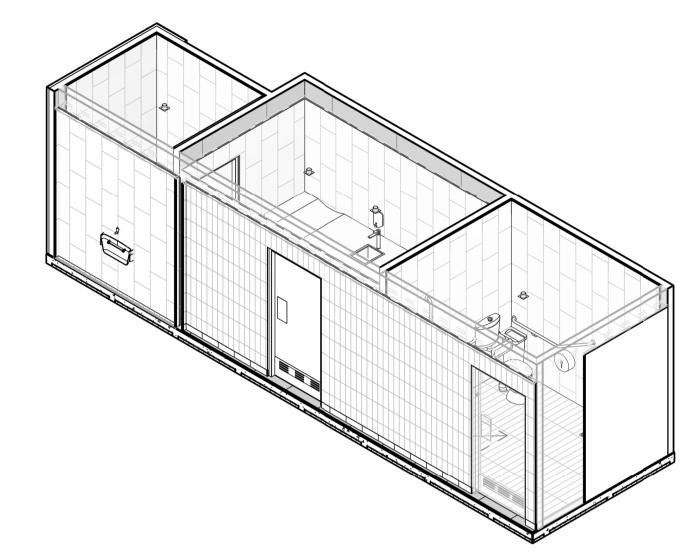


2 AMENITIES - PARENTS ROOM + PWD

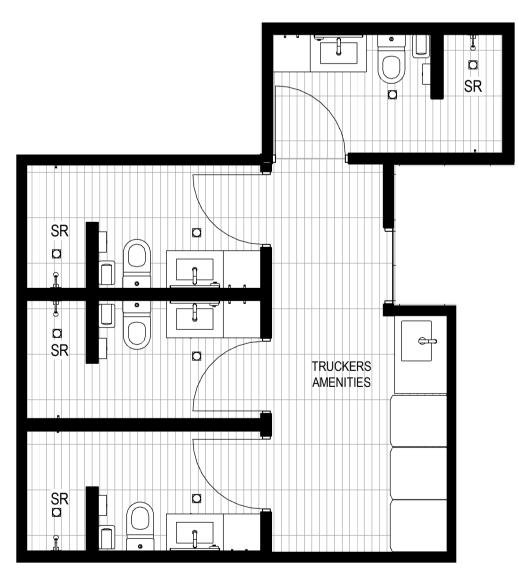



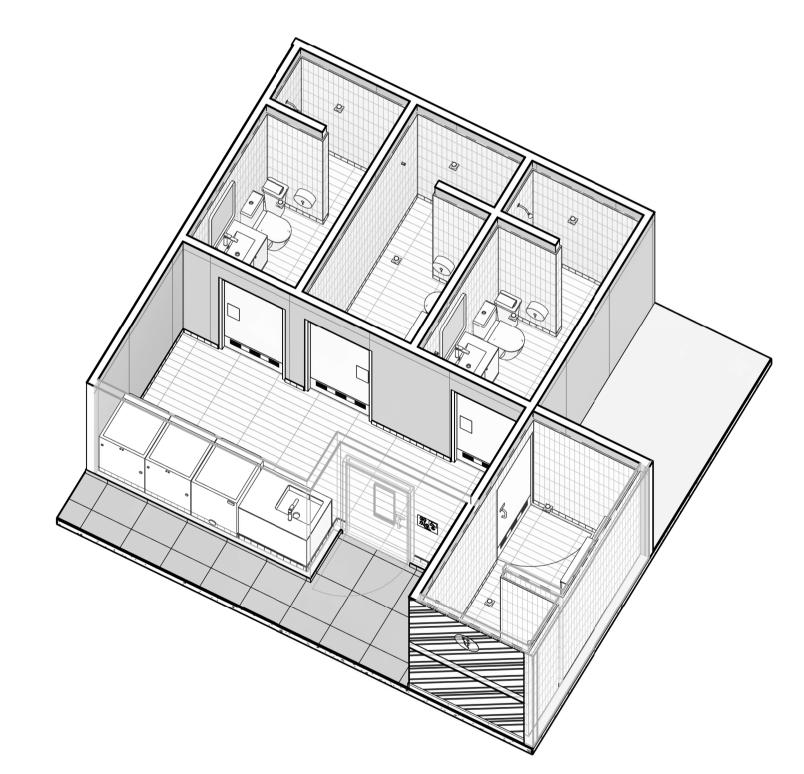

TRUCKERS AMENITIES

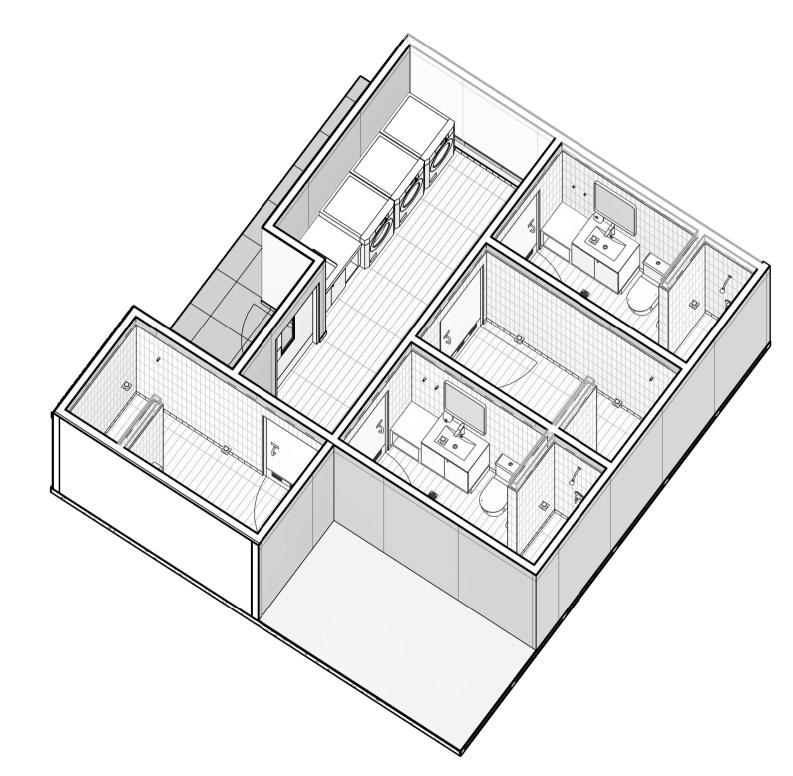

TRUCKERS AMENITIES

visions						General Notes
						Do not scale this drawing. The drawing shintent only. All dimensions to be checked to construction or production. Construction confirmed by contractor/manufacturer. The computer generated drawing. Do not ame Figure dimensions are to be used. Contact
)2	ISSUE FOR DA		14.04.2021	DC	BA	clarification if dimensions are not clear. Al

08.04.2021

ISSUE FOR DA

Description

g shows design ked on site prior ction details to be . This is a amend by hand. ntact architect for clarification if dimensions are not clear. All dimensions are in millimeters. All discrepancies and omissions on site must be reported to the architect for their comments or approval prior to commencing work.

Drawing Notes

FOR DA
NOT TO BE USED DURING CONSTRUCTION



Ciletti	
	AMPOL

Project
REDEVELOPMENT OF HIGHWAY
SERVICE CENTRE PHEASANTS NEST
(M31)
Location

REDEVELOPMENT OF HIGHWAY SERVICE CENTRE PHEASANTS NEST	1 : 50 @ <i>A</i>	1 : 50 @ A1		
(M31)	Drawing			
Location	AMENITIE	S DE		
M31 HUME HIGHWAY	Project Code	Discip		
PHEASANTS NEST, NSW, 2574	PNS	AF		

Scale	Project Number				
1 : 50 @ /	200451				
Drawing AMENITIE	S DETAILS				
Project Code	Discipline code	Drawing Number	Issue		

DA400S D2

