

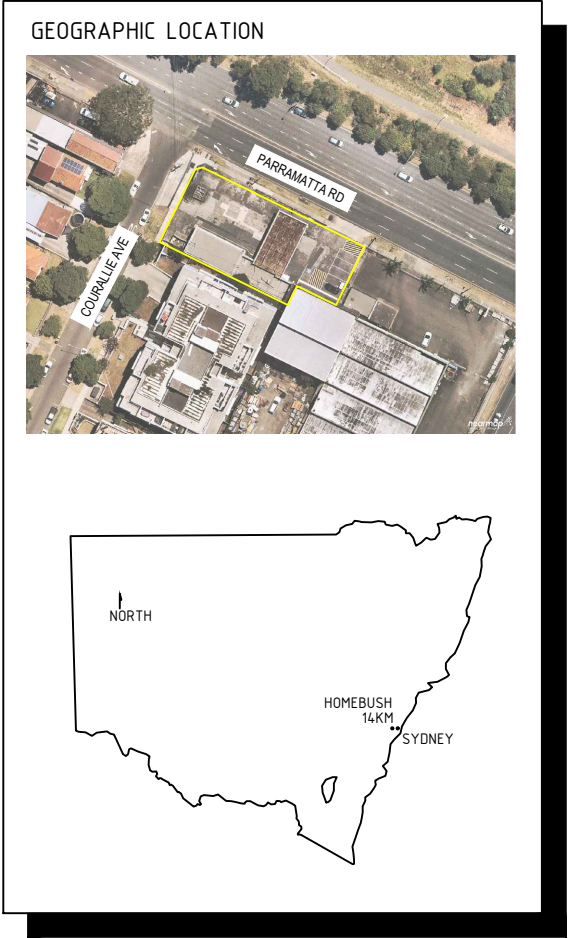
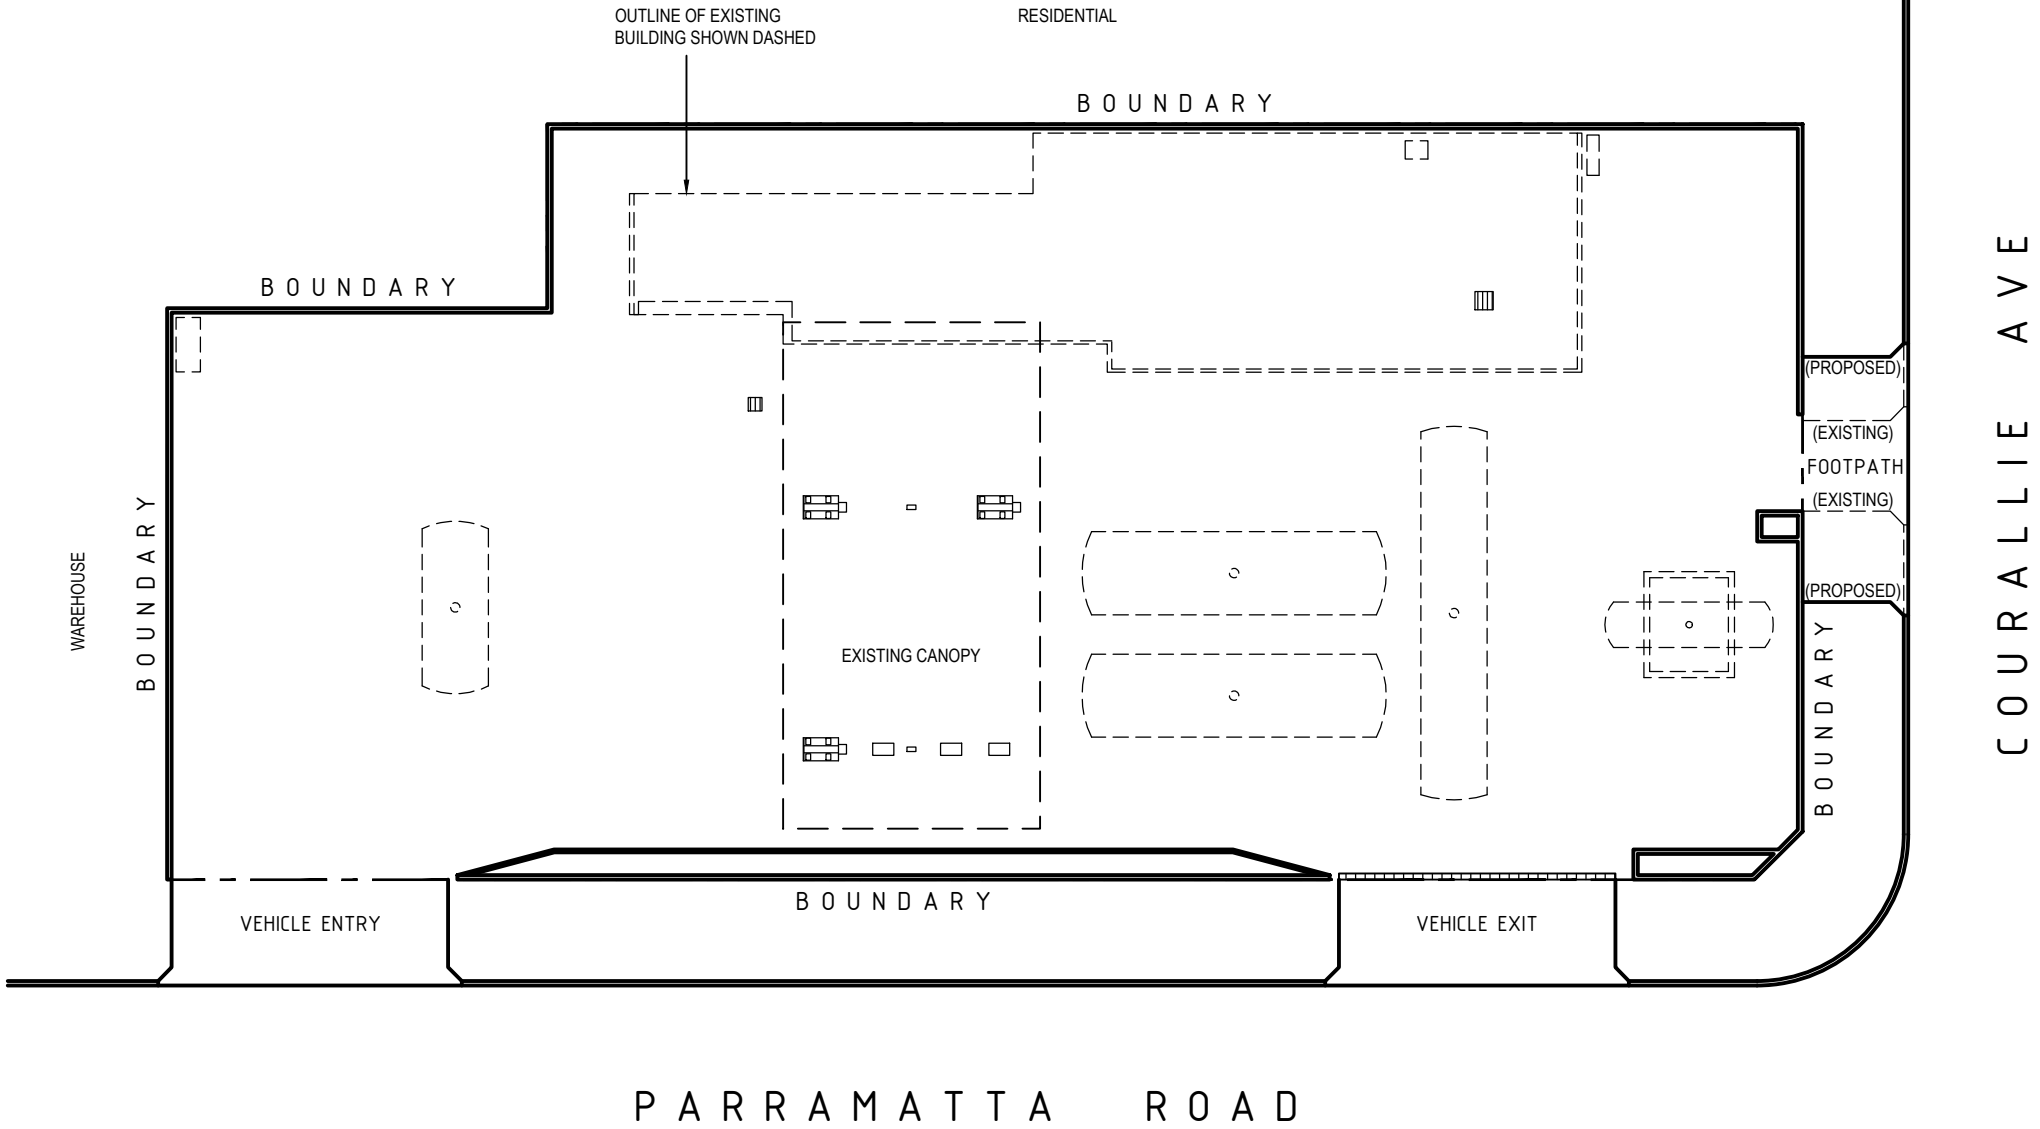


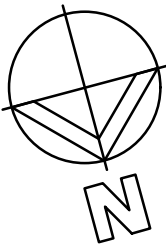

Richmond+Ross
CONSULTING ENGINEERS AND PROJECT LEADERS
38 Willoughby Road Crows Nest NSW 2065 ABN 34 001 485 436
Tel: (02) 9490 9600 Fax: (02) 9438 1224

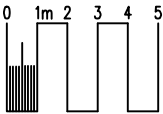

PRELIMINARY


AMPOL Ampol Australia Petroleum Pty Ltd
COPYRIGHT
THIS DRAWING & DESIGN MUST NOT BE COPIED IN WHOLE OR PART WITHOUT THE WRITTEN CONSENT OF AMPOL AUSTRALIA PETROLEUM PTY LTD.

REV.	BY	DATE	DESCRIPTION OF CHANGE
A	DC	09.03.21	UPSS ASSESSMENT
B	DC	15.03.21	UPSS ASSESSMENT
C	DC	22.03.21	UPSS ASSESSMENT
REVISION			


PROJECT
HOME BUSH NSW
Cnr PARRAMATTA ROAD
& COURALLIE AVE

TITLE
EXISTING SITE LAYOUT

DRAWN	DATE	APPROVED	DATE
DC	09.03.21		
SCALE	SIZE	DRAWING No.	REV.
250	A3	210076-A01	C

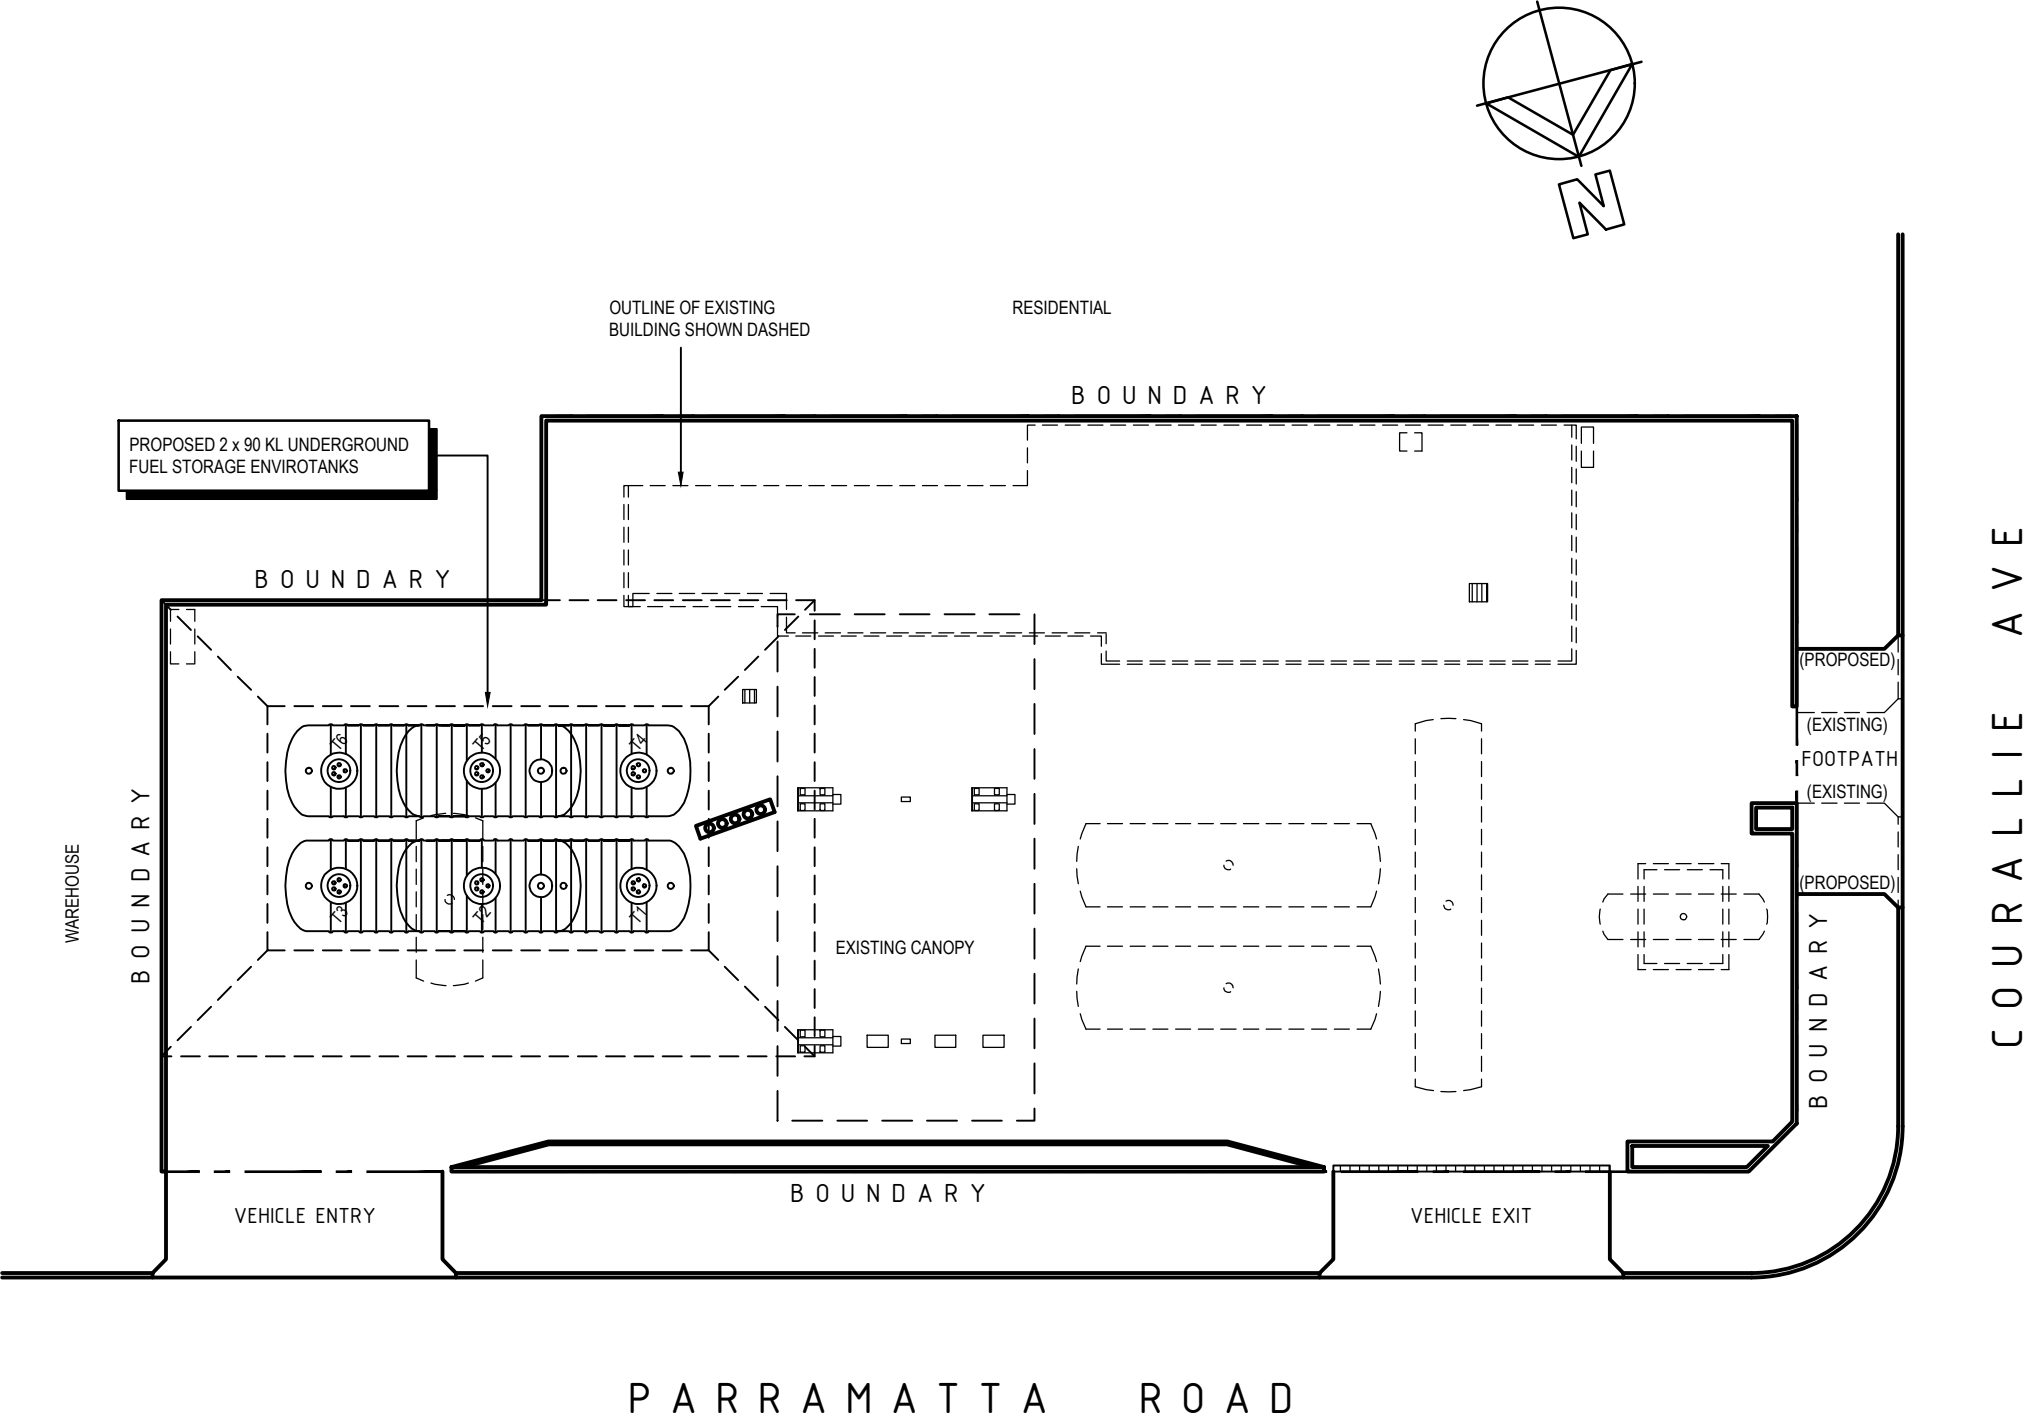


Richmond+Ross
CONSULTING ENGINEERS AND PROJECT LEADERS
38 Willoughby Road Crows Nest NSW 2065 ABN 34 001 485 436
Tel: (02) 9490 9600 Fax: (02) 9438 1224

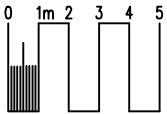

PRELIMINARY


 Ampol Australia Petroleum Pty Ltd
COPYRIGHT
THIS DRAWING & DESIGN MUST NOT BE COPIED IN WHOLE OR PART WITHOUT THE WRITTEN CONSENT OF AMPOL AUSTRALIA PETROLEUM PTY LTD.

REV.	BY	DATE	DESCRIPTION OF CHANGE	PROJECT	TITLE	DRAWN	DATE	APPROVED	DATE
A	DC	09.03.21	UPSS ASSESSMENT	HOMEBUSH NSW Cnr PARRAMATTA ROAD & COURALLIE AVE	PROPOSED FUEL SYSTEM	DC	09.03.21		
B	DC	15.03.21	UPSS ASSESSMENT			SCALE	SIZE	DRAWING No.	REV.
C	DC	22.03.21	UPSS ASSESSMENT			250	A3	210076-A02	C
REVISION									

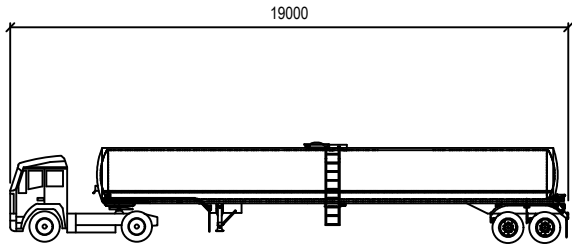


FH 13 4x2 Low WB 3600 - Walker Foodliner

	mm		
Tractor Width	: 2550	Lock to Lock Time	: 6.0
Trailer Width	: 2438	Steering Angle	: 17.6
Tractor Track	: 2550	Articulating Angle	: 70.0
Trailer Track	: 2438		

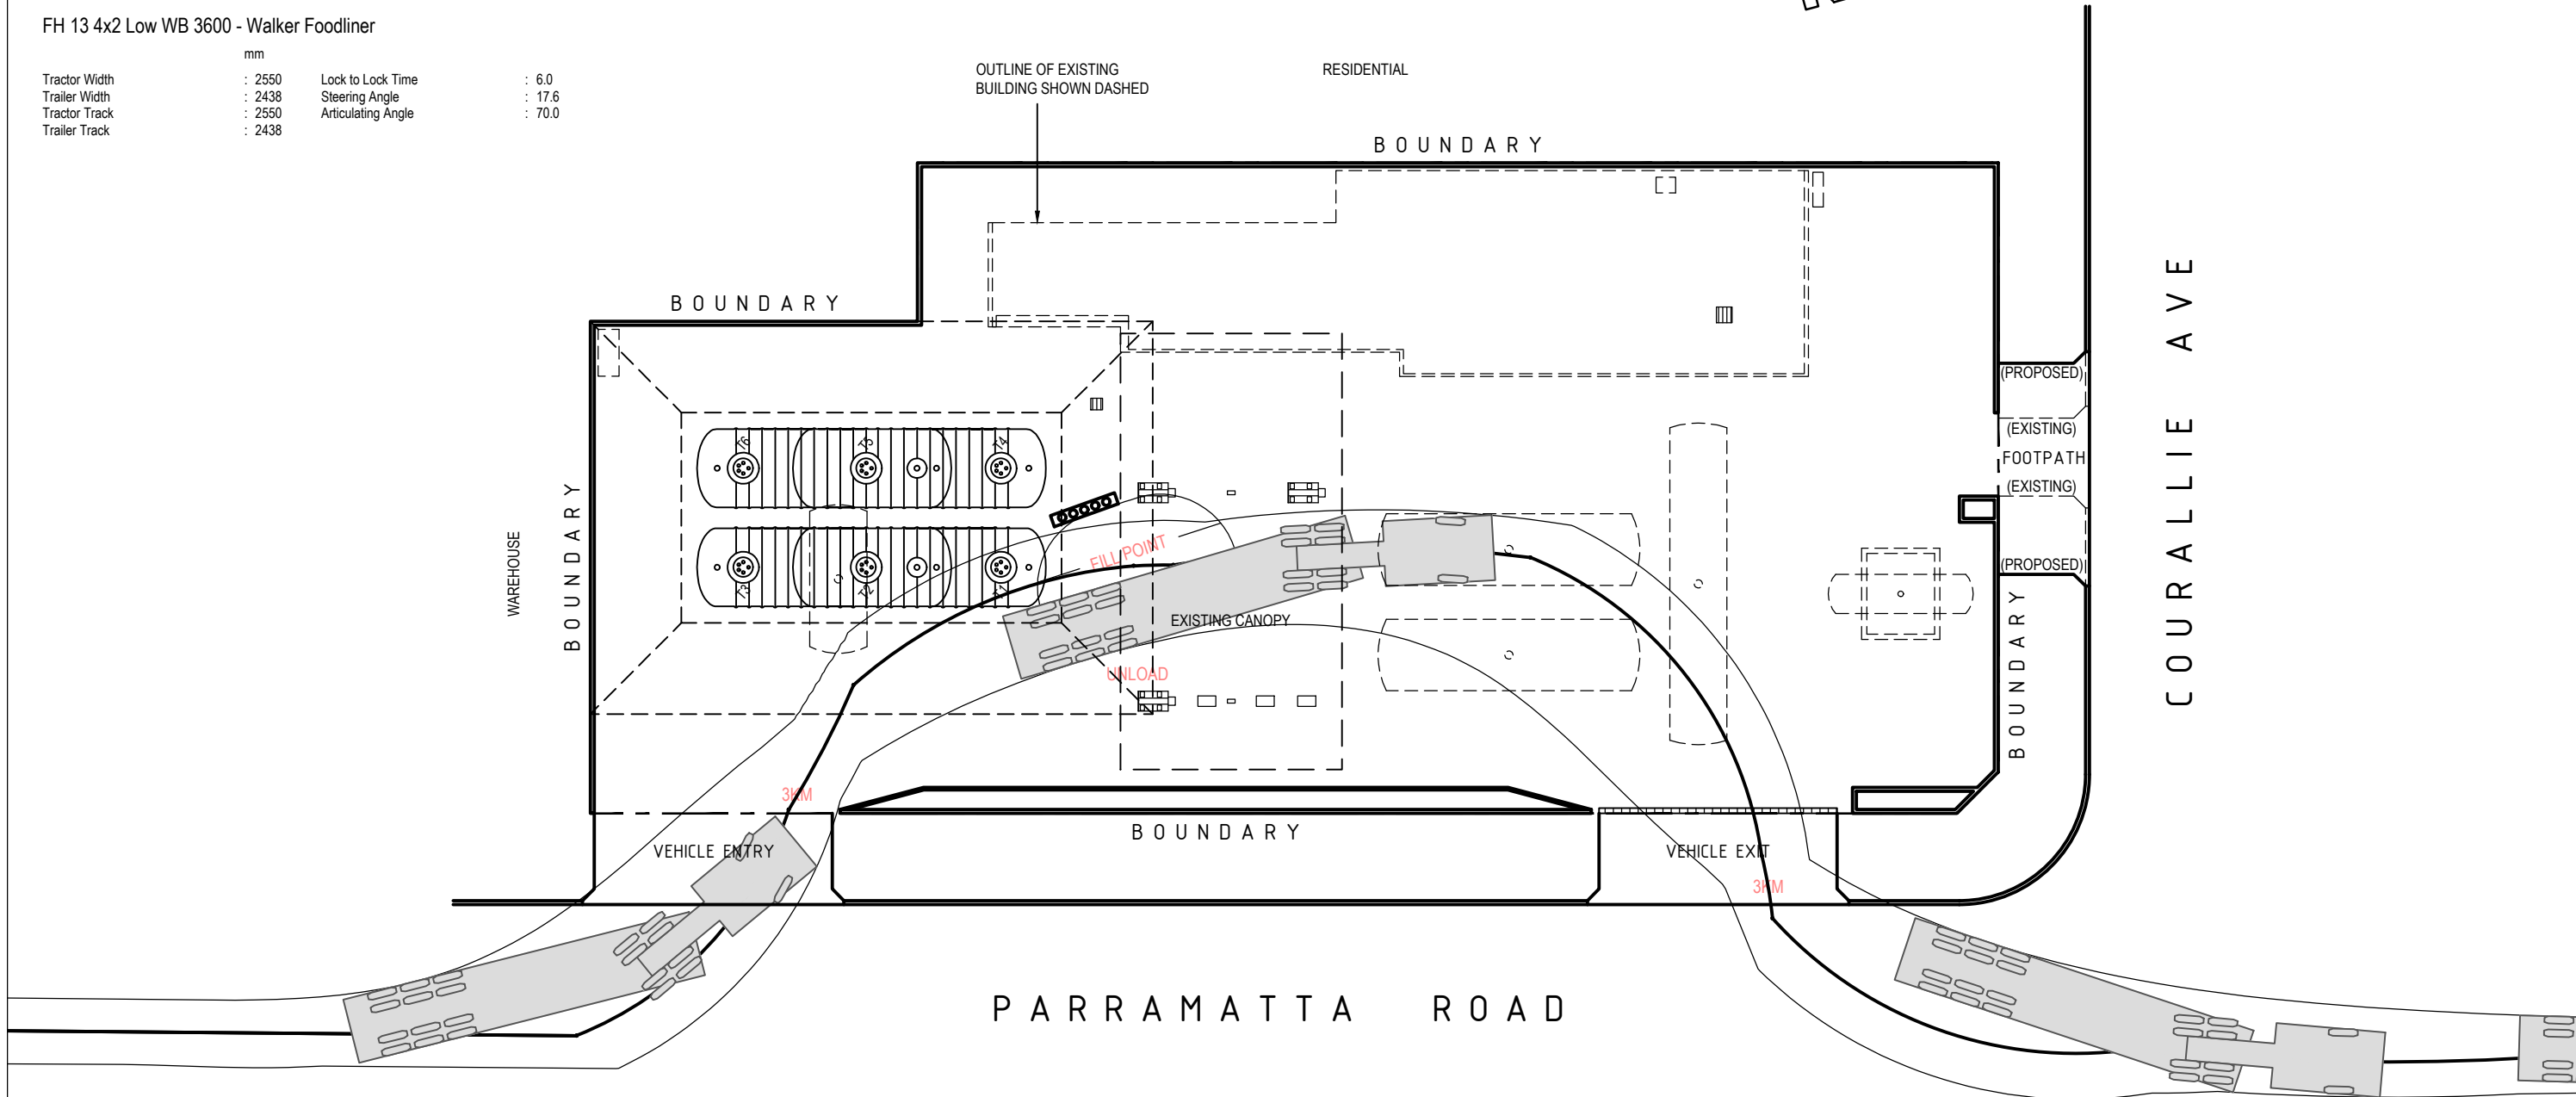


Richmond+Ross
CONSULTING ENGINEERS AND PROJECT LEADERS
38 Willoughby Road Crows Nest NSW 2065 ABN 34 001 485 436
Tel: (02) 9490 9600 Fax: (02) 9438 1224

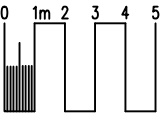

PRELIMINARY


AMPOL Ampol Australia Petroleum Pty Ltd
COPYRIGHT
THIS DRAWING & DESIGN MUST NOT BE COPIED IN WHOLE OR PART WITHOUT THE WRITTEN CONSENT OF AMPOL AUSTRALIA PETROLEUM PTY LTD.

REV.	BY	DATE	DESCRIPTION OF CHANGE	PROJECT	TITLE	DRAWN	DATE	APPROVED	DATE
A	DC	09.03.21	UPSS ASSESSMENT	HOMEBUSH NSW Cnr PARRAMATTA ROAD & COURALLIE AVE	TANKER PATH	DC	09.03.21		
B	DC	15.03.21	UPSS ASSESSMENT			SCALE	SIZE	DRAWING No.	REV.
C	DC	22.03.21	UPSS ASSESSMENT			250	A3	210076-A03	C
REVISION									

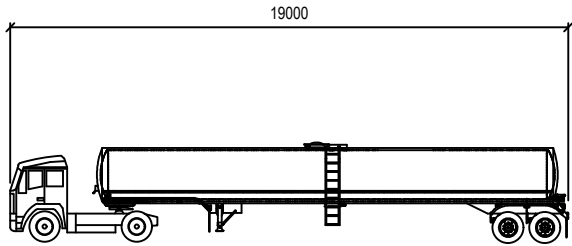

FH 13 4x2 Low WB 3600 - Walker Foodliner

	mm		
Tractor Width	: 2550	Lock to Lock Time	: 6.0
Trailer Width	: 2438	Steering Angle	: 17.6
Tractor Track	: 2550	Articulating Angle	: 70.0
Trailer Track	: 2438		

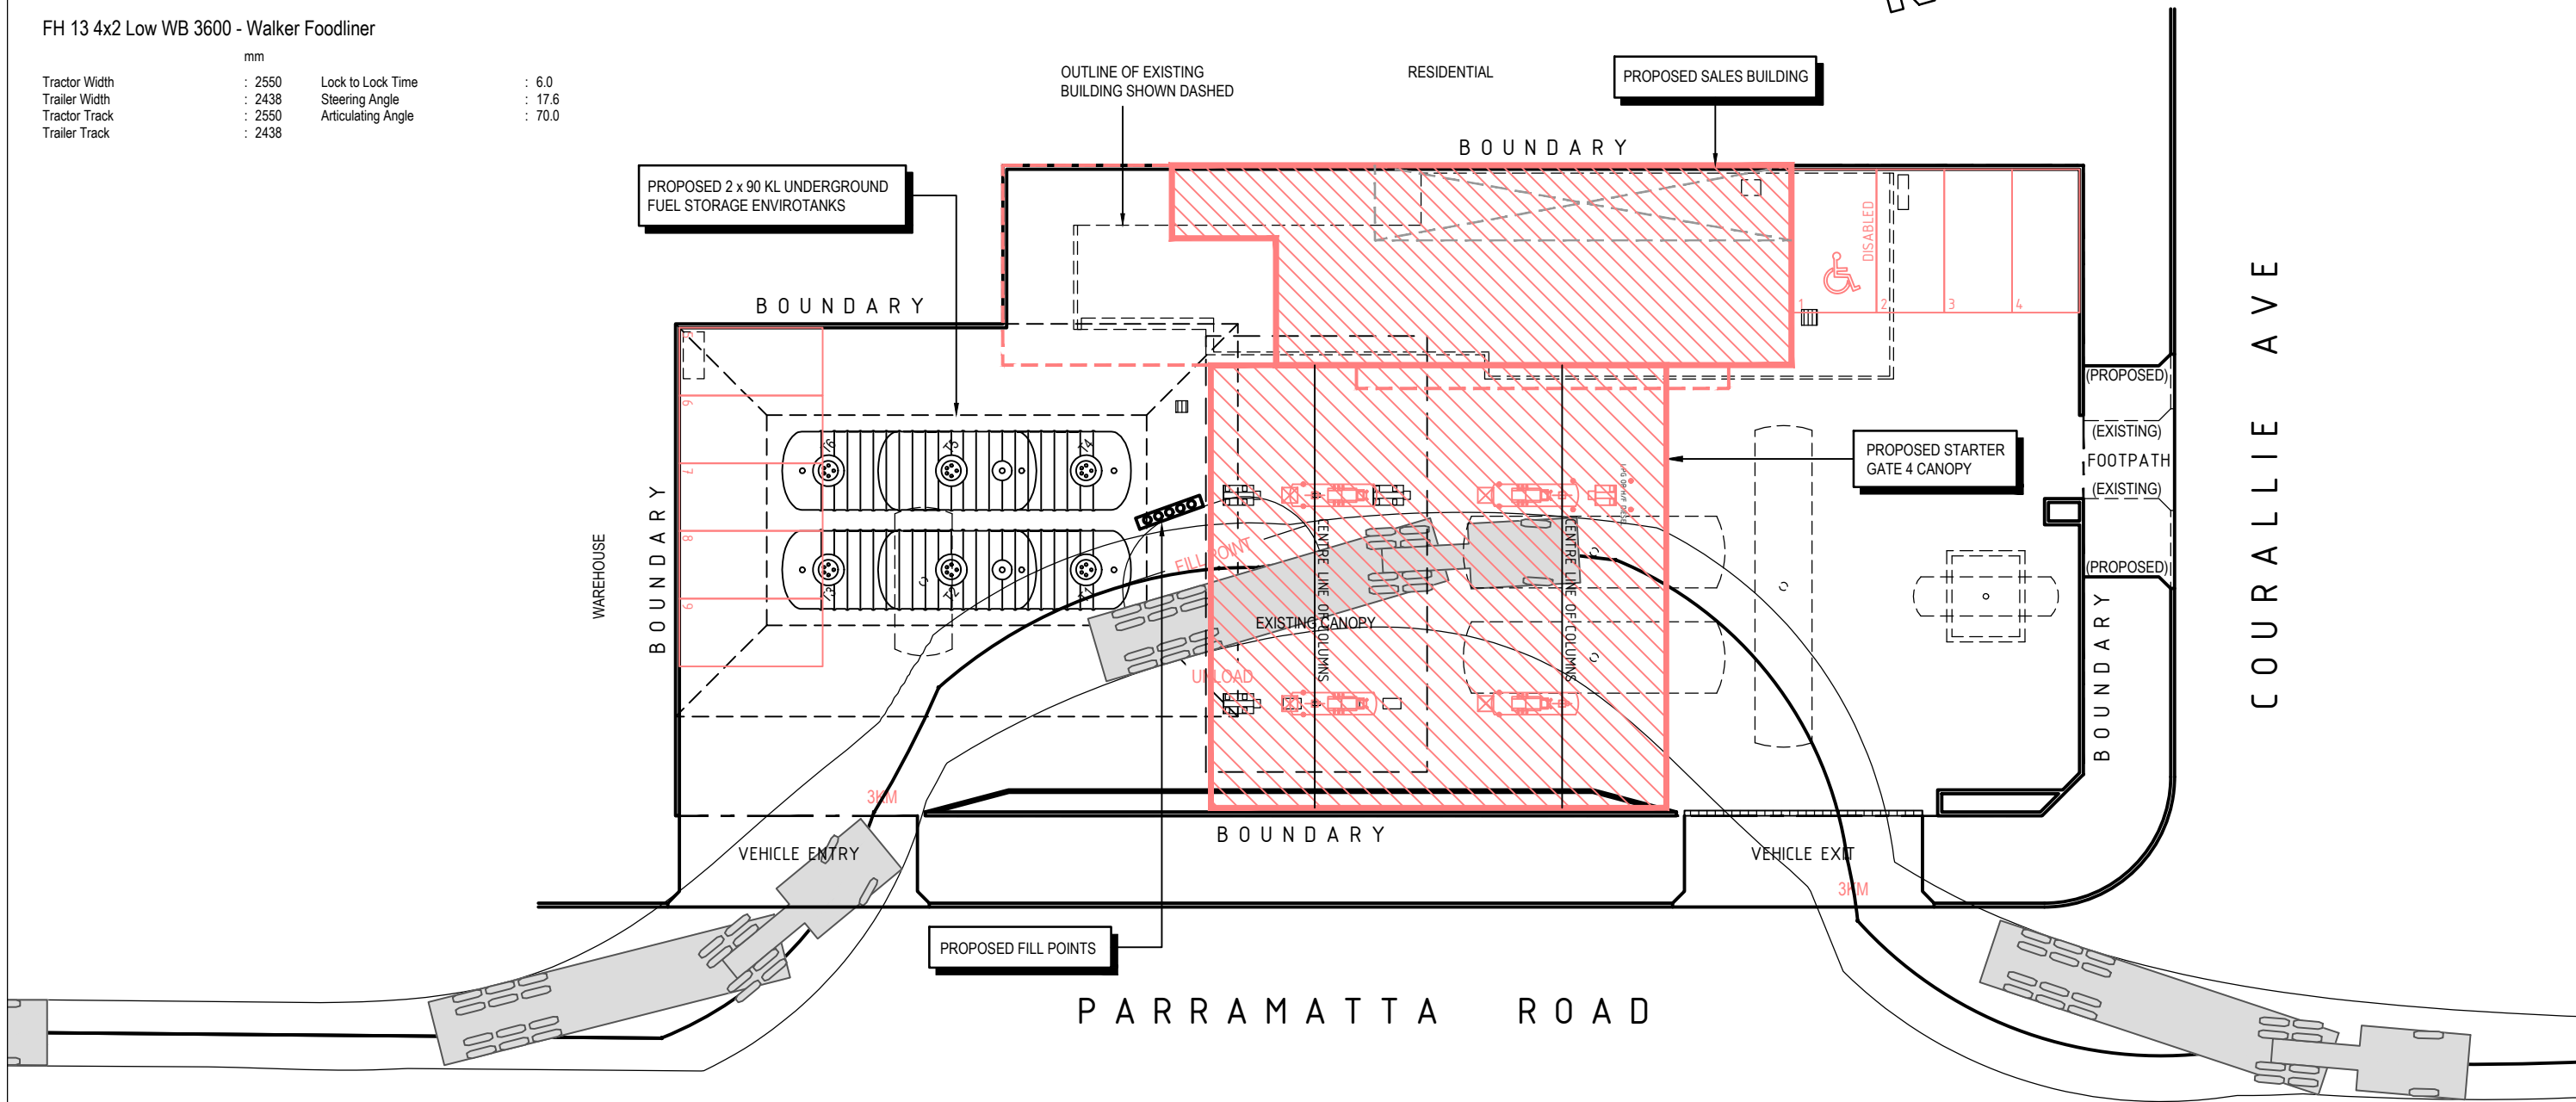

Richmond+Ross
CONSULTING ENGINEERS AND PROJECT LEADERS
38 Willoughby Road Crows Nest NSW 2065 ABN 34 001 485 436
Tel: (02) 9490 9600 Fax: (02) 9438 1224

PRELIMINARY

AMPOL Ampol Australia Petroleum Pty Ltd
COPYRIGHT
THIS DRAWING & DESIGN MUST NOT BE COPIED IN WHOLE OR PART WITHOUT THE WRITTEN CONSENT OF AMPOL AUSTRALIA PETROLEUM PTY LTD.

REV.	BY	DATE	DESCRIPTION OF CHANGE	PROJECT	TITLE	DRAWN	DATE	APPROVED	DATE
A	DC	09.03.21	UPSS ASSESSMENT	HOMEBUSH NSW Cnr PARRAMATTA ROAD & COURALLIE AVE	PRELIMINARY KDR ASSESSMENT	DC	09.03.21		
B	DC	15.03.21	UPSS ASSESSMENT			SCALE	SIZE	DRAWING No.	REV.
C	DC	22.03.21	UPSS ASSESSMENT			250	A3	210076-A04	C
REVISION									