

REFER DRAWING ND1008-209-FI

REFER DRAWING ND1008-210-FI

JOINS SHEET: ND1008-203-FI

LEVEL 1, 55 ST GEORGES TCE
PERTH- WA 6000 AUSTRALIA
TEL +618 9346 0500
FAX +618 9221 1779
www.urbis.com.au

Urbis Pty Ltd ABN 50 105 256 228
Australia , Asia , Middle East

Copyright by Urbis Pty Ltd. This drawing, or parts thereof, may not be reproduced for any purpose without the consent of Urbis Pty Ltd. It is implied and has legal backing.

The drawings are to be read in conjunction with the specification and any other written instructions issued. Any discrepancies shall be referred to the Superintendent for a written decision prior to ordering/ supply/ installation/ construction.

KEY PLAN

LEGEND

CLIENT

PROJECT DIRECTOR: M.FREDRIKSSON

REV	NO	DESCRIPTION	OWN	CHK	DATE
0		ISSUED FOR CONSTRUCTION	DC	JB	24.03.15
A		ISSUED FOR TENDER	DC	JB	16.01.15

PROJECT

COCKBURN COAST
STAGE 1
COCKBURN, WA 6164

DRAWING TITLE

STREETSCAPES
FINISHES PLAN

ISSUE

CONSTRUCTION

SCALE

1:200 @ A1 1:400 @ A3

DRAWING NO.

ND1008-202-FI

PROJECT NO.

ND1008

REVISION

0



DIAL BEFORE
YOU DIG
www.1100.com.au

JOINS SHEET: ND1008-201-FI

REFER 913-DT FOR PAVING
TYPE & SETOUT

03
913-DT

EXTENT OF STAGE 1

04
911-DT

ROAD 2

REFER 913-DT FOR PAVING
TYPE & SETOUT

03
913-DT

LIGHTING TO CIVIL
ENGINEER'S
DOCUMENTATION

REFER DRAWING ND1008-211-FI

8002

REFER DRAWING ND1008-212-FI

REFER DRAWING ND1008-213-FI
JOINS SHEET: ND1008-204-FI

JOINS SHEET: ND1008-202-FI

REFER DRAWING ND1008-210-FI

EXTENT OF STAGE 1

209

210

211

212

213

214

ROAD 6

KERB TO CIVIL ENGINEER'S
DOCUMENTATION

ROAD SURFACE TREATMENT TO
CIVIL ENGINEER'S DOCUMENTATION

REFER 913-DT FOR PAVING
TYPE & SETOUT

JOINS SHEET: ND1008-205-FI

ROAD 4

REFER 913-DT FOR PAVING
TYPE & SETOUT

03
911-DT

F9

F9


REFER 913-DT FOR PAVING
TYPE & SETOUT

03
913-DT

F9

REFER 913-DT FOR PAVING
TYPE & SETOUT

REFER 913-DT FOR PAVING
TYPE & SETOUT

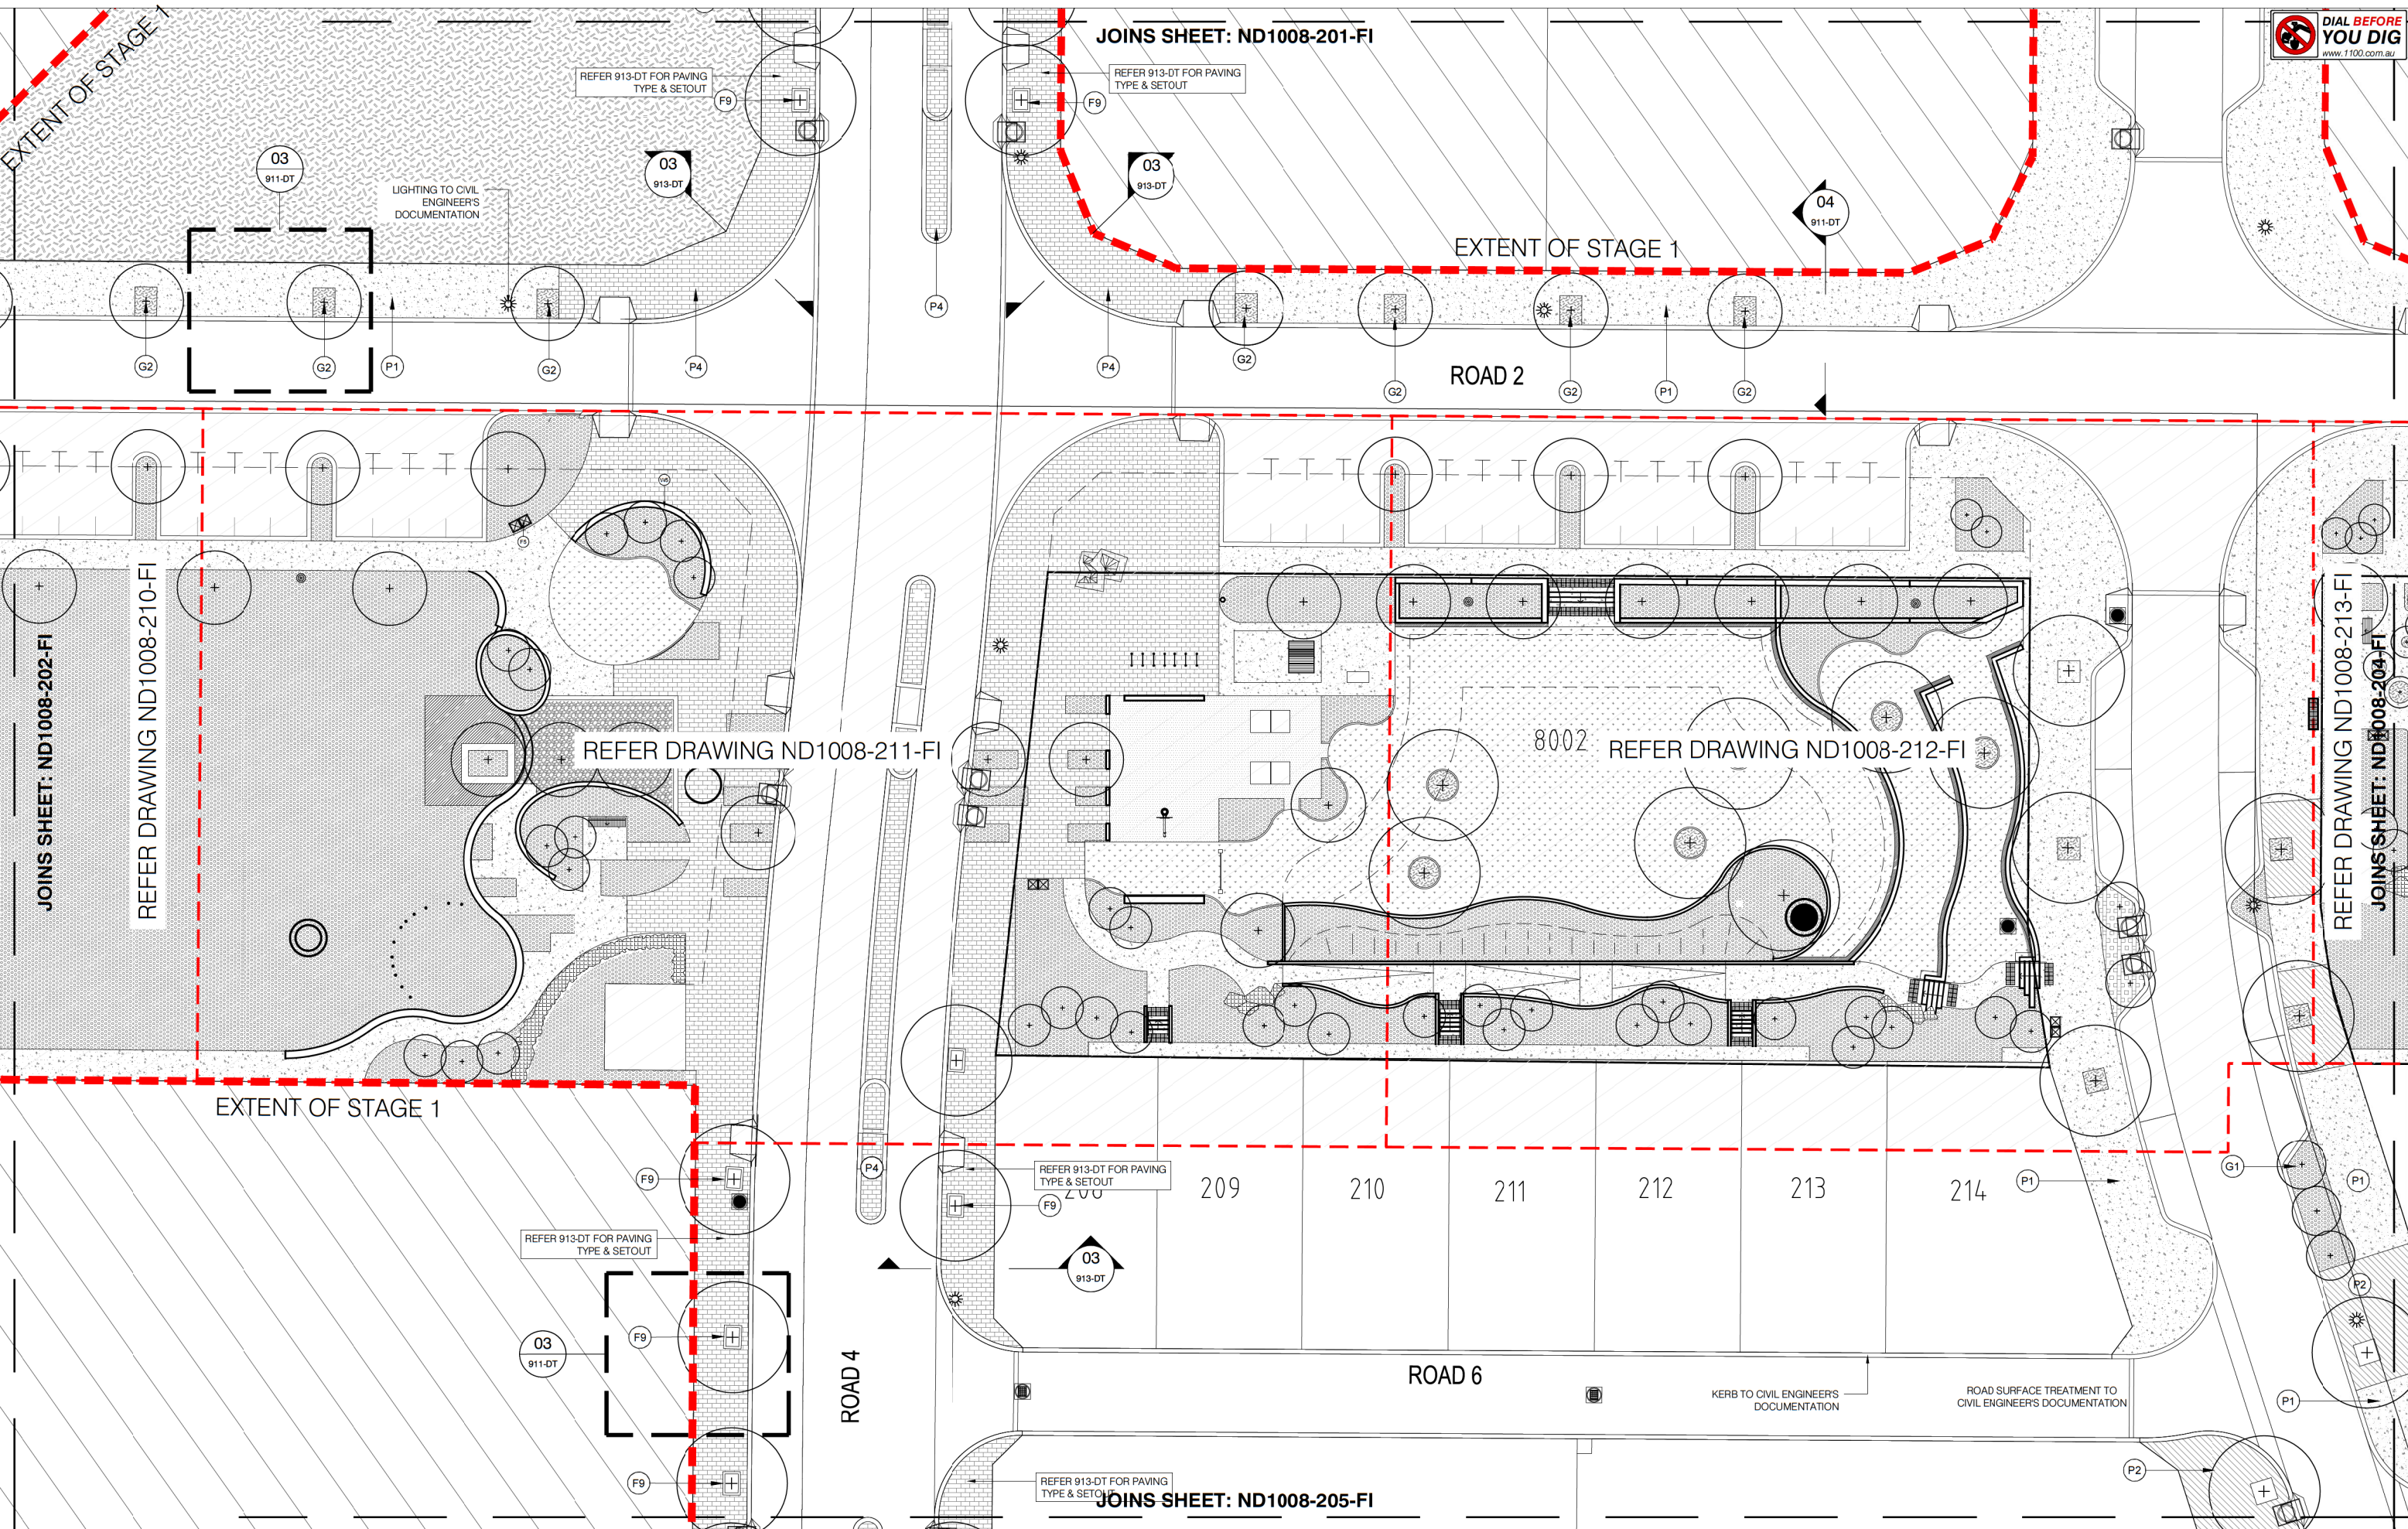

urbis
LEVEL 1, 55 ST GEORGES TCE
PERTH WA 6000 AUSTRALIA
TEL +618 9346 0500
FAX +618 9221 1779
www.urbis.com.au

Urbis Pty Ltd ABN 50 105 256 228
Australia, Asia, Middle East
Copyright by Urbis Pty Ltd. This drawing, or parts thereof, may not be reproduced for any purpose without the consent of Urbis Pty Ltd. It is implied and has legal backing.
The drawings are to be read in conjunction with the specification and any other written instructions issued.
Any discrepancies shall be referred to the Superintendent for a written decision prior to ordering supply/installation/construction.



LEGEND

CLIENT

LANDCORP

PROJECT DIRECTOR: M. FREDRIKSSON

REV	NO	DESCRIPTION	OWN	CHK	DATE
0		ISSUED FOR CONSTRUCTION	DC	JB	24.03.15
B		TENDER ADDENDA	DC	JB	05.02.15
A		ISSUED FOR TENDER	DC	JB	16.01.15

PROJECT
COCKBURN COAST
STAGE 1
COCKBURN, WA 6164

DRAWING TITLE
**STREETSCAPES
FINISHES PLAN**


ISSUE
CONSTRUCTION

SCALE
1:200 @ A1
1:400 @ A3

DRAWING NO.
ND1008-203-FI

PROJECT NO.
ND1008

REVISION
0

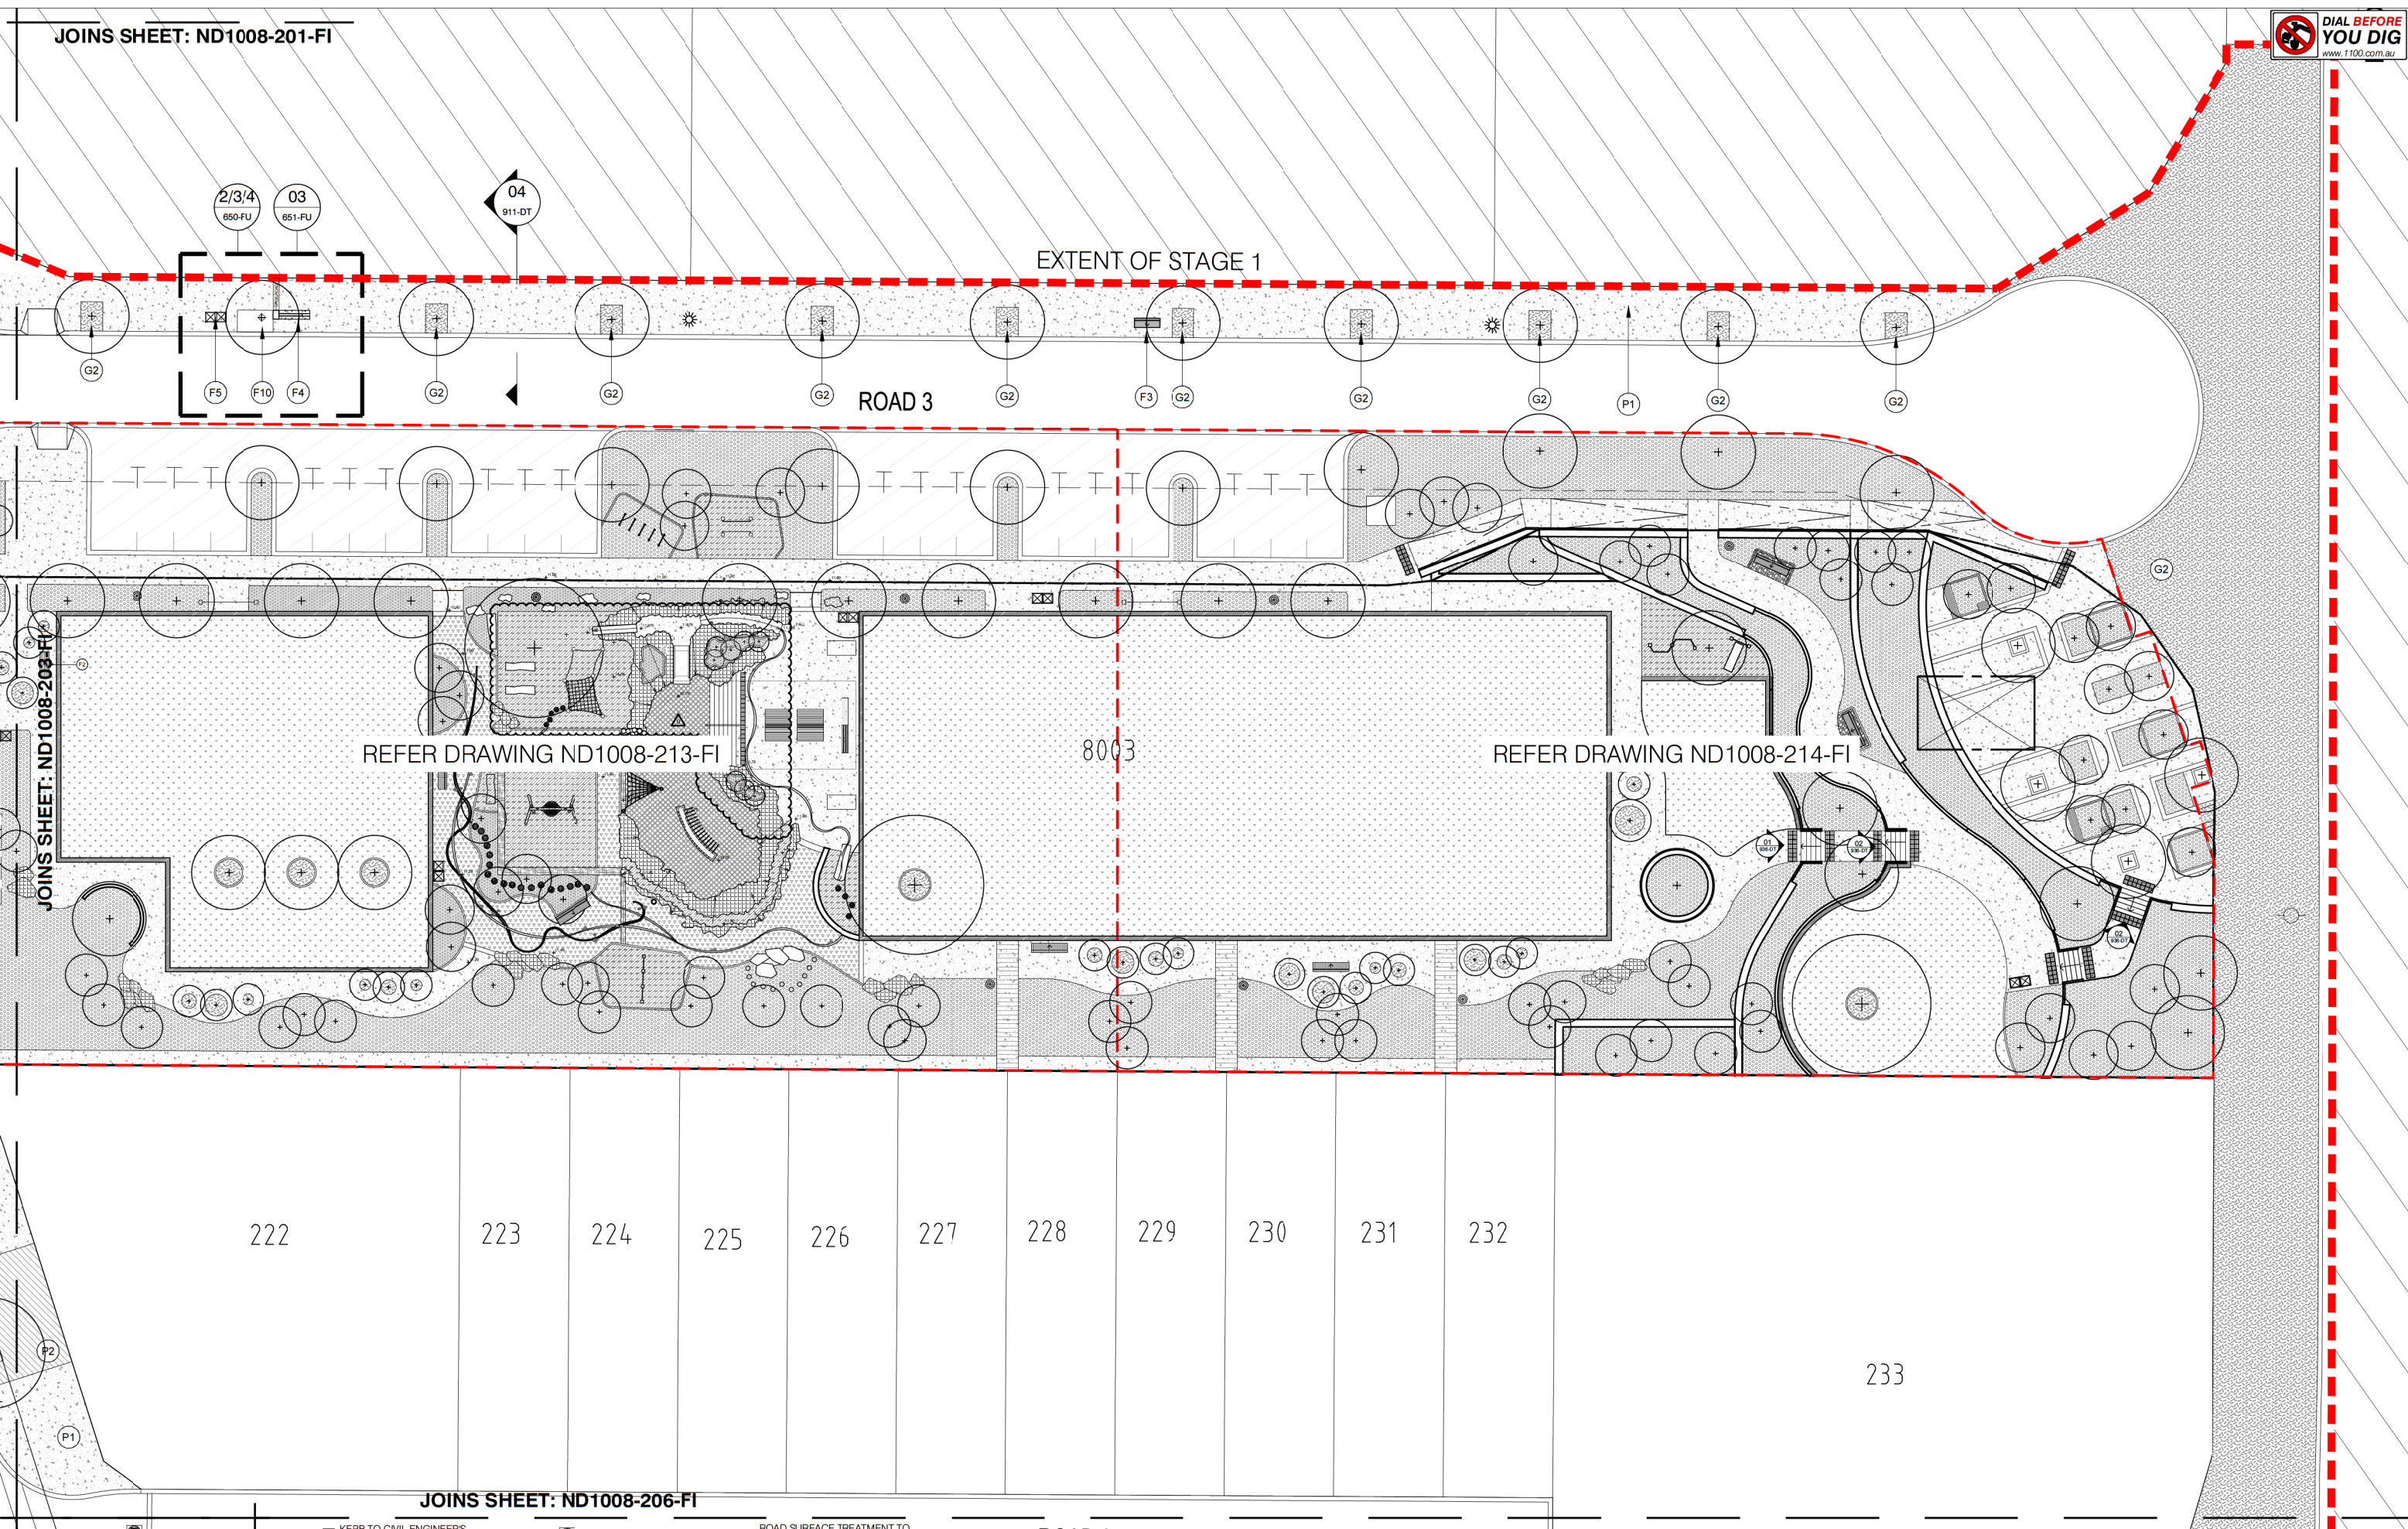

urbis

LEVEL 1, 55 ST GEORGES TCE
PERTH - WA 6000 AUSTRALIA
TEL +618 9346 0500
FAX +618 9221 1779
www.urbis.com.au

Urbis Pty Ltd ABN 50 105 256 228
Australia, Asia, Middle East

Copyright by Urbis Pty Ltd. This drawing, or parts thereof, may not be reproduced for any purpose without the consent of Urbis Pty Ltd. It is implied and has legal backing.

The drawings are to be read in conjunction with the specification and any other written instructions issued. Any discrepancies shall be referred to the Superintendent for a written decision prior to ordering supply/installation/construction.



LEGEND

CLIENT



PROJECT DIRECTOR: M. FREDRIKSSON

REV	NO	DESCRIPTION	OWN	CHK	DATE
0		ISSUED FOR CONSTRUCTION	DC	JB	24.03.15
A		ISSUED FOR TENDER	DC	JB	16.01.15


PROJECT

COCKBURN COAST

STAGE 1
COCKBURN, WA 6164


DRAWING TITLE

**STREETSCAPES
FINISHES PLAN**

ISSUE	CONSTRUCTION	PROJECT NO.	ND1008
SCALE	1:200 @ A1 1:400 @ A3		
			
DRAWING NO.	ND1008-204-FI	REVISION	0



JOINS SHEET: ND1008-203-FI

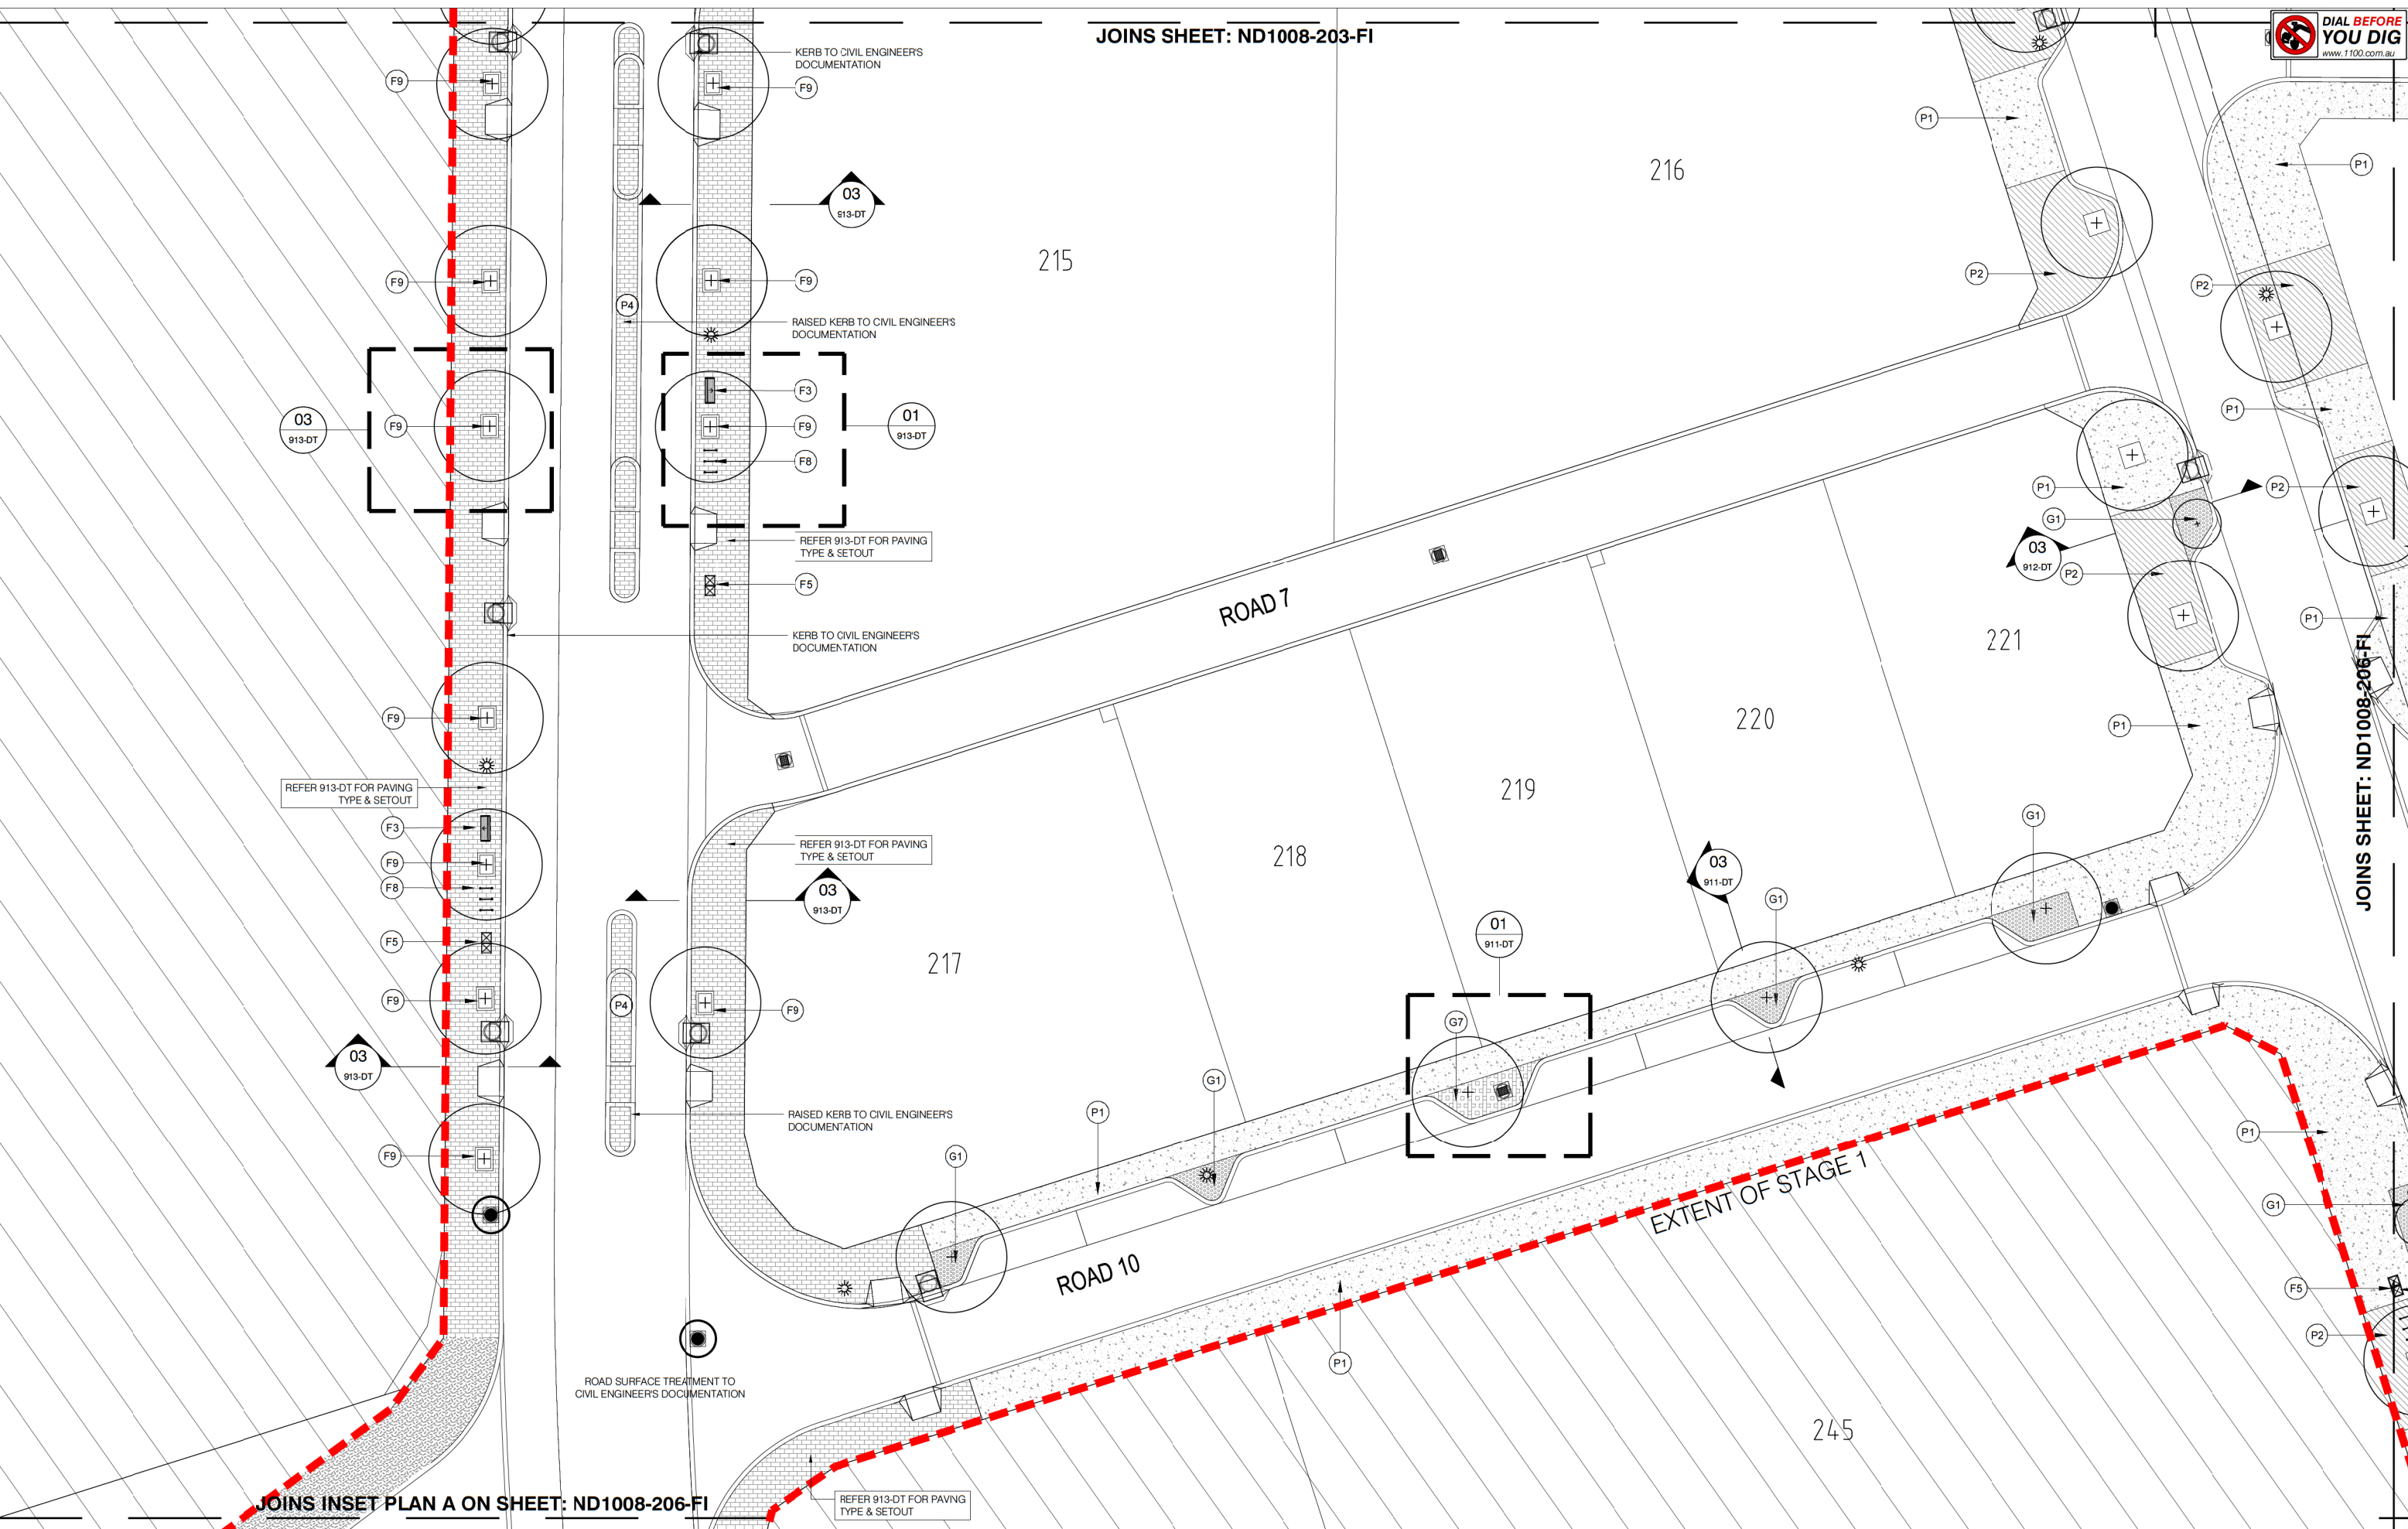

urbis
LEVEL 1, 55 ST GEORGES TCE
PERTH - WA 6000 AUSTRALIA
TEL +618 9346 0500
FAX +618 9221 1779
www.urbis.com.au

Urbis Pty Ltd ABN 50 105 256 228
Australia - Asia - Middle East
Copyright by Urbis Pty Ltd. This drawing, in part thereof, may not be reproduced for any purpose without the consent of Urbis Pty Ltd. It is implied and has legal backing.
The drawings are to be read in conjunction with the specification and any other written instructions issued.
Any discrepancies shall be referred to the Superintendent for a written decision prior to ordering supply/ installation/ construction.



LEGEND

[Symbol]	[Description]
[Symbol]	[Description]
[Symbol]	[Description]

CLIENT

PROJECT DIRECTOR: M.FREDRIKSSON

REV NO	DESCRIPTION	OWN	CHK	DATE
0	ISSUED FOR CONSTRUCTION	DC	JB	24.03.15
B	TENDER ADDENDA	DC	JB	05.02.15
A	ISSUED FOR TENDER	DC	JB	16.01.15


PROJECT
COCKBURN COAST
STAGE 1
COCKBURN, WA 6164

DRAWING TITLE
STREETSCAPES
FINISHES PLAN

ISSUE CONSTRUCTION	PROJECT NO. ND1008
SCALE 1:200 @ A1 1:400 @ A3	REVISION 0
DRAWING NO. ND1008-205-FI	

0 2 4 6 8 10[m]

N

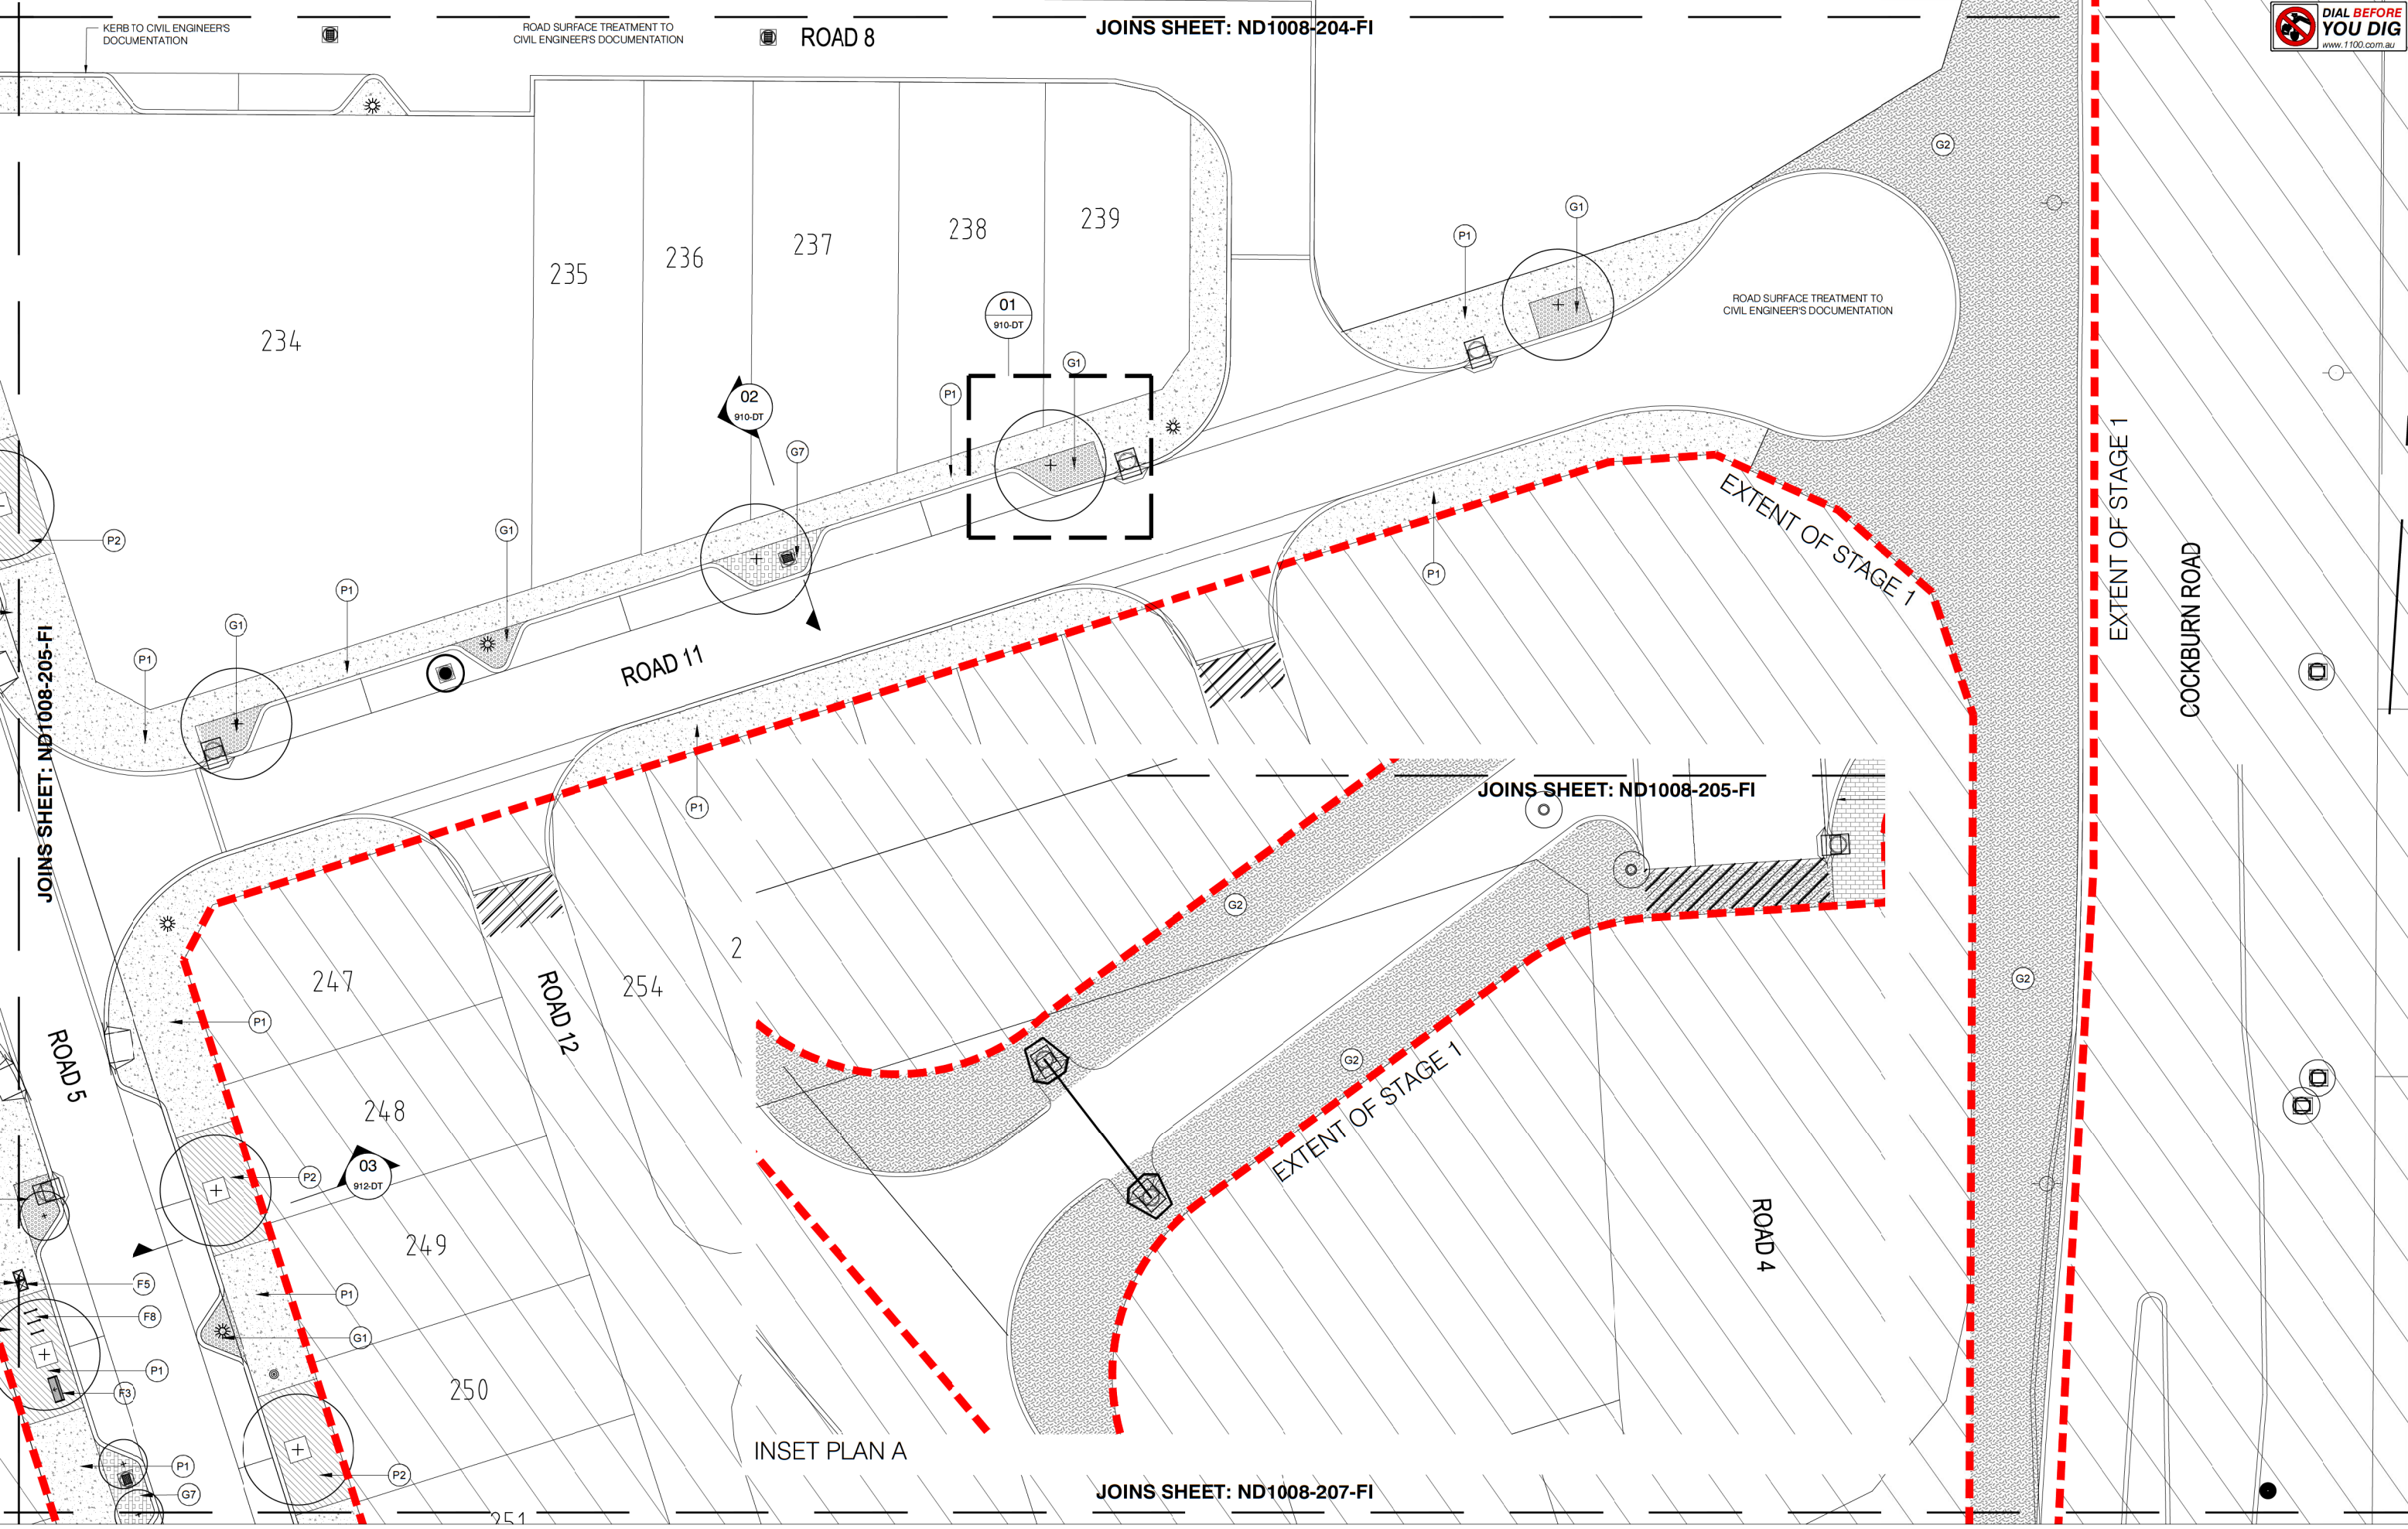

INSET PLAN A

LEVEL 1, 55 ST GEORGES TCE
PERTH- WA 6000 AUSTRALIA
TEL +618 9346 0500
FAX +618 9221 1779
www.urbis.com.au

Urbis Pty Ltd ABN 50 105 256 228
Australia, Asia, Middle East
Copyright by Urbis Pty Ltd. This drawing, or parts thereof, may not be reproduced for any purpose without the consent of Urbis Pty Ltd. It is implied and has legal backing.
The drawings are to be read in conjunction with the specification and any other written instructions issued.
Any discrepancies shall be referred to the Superintendent for a written decision prior to ordering supply/ installation/ construction.

KEY PLAN

LEGEND

CLIENT

PROJECT DIRECTOR: M.FREDRIKSSON

REV	NO	DESCRIPTION	OWN	CHK	DATE
0		ISSUED FOR CONSTRUCTION	DC	JB	24.03.15
B		TENDER ADDENDA	DC	JB	05.02.15
A		ISSUED FOR TENDER	DC	JB	16.01.15

PROJECT

COCKBURN COAST

STAGE 1
COCKBURN, WA 6164

DRAWING TITLE

STREETSCAPES
FINISHES PLAN

ISSUE

CONSTRUCTION

SCALE 1:200 @ A1 1:400 @ A3

DRAWING NO.


ND1008-206-FI

PROJECT NO.


ND1008

REVISION


0

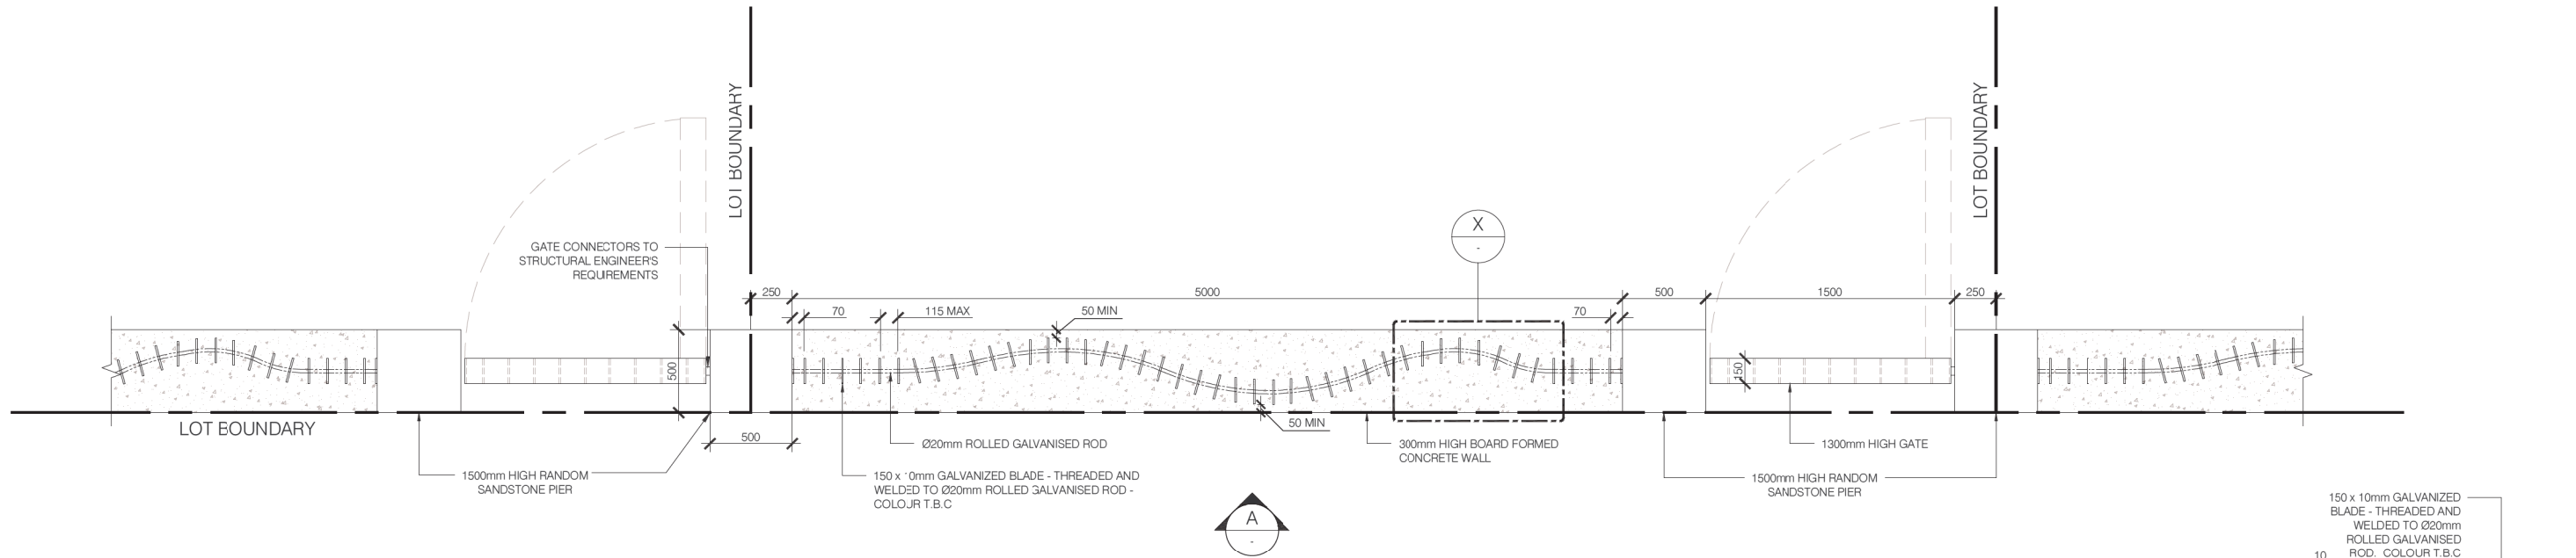

BOUNDARY FENCE - PLAN
PUBLIC OPEN SPACE / SINGLE DWELLING LOTS
1:20 @ A1

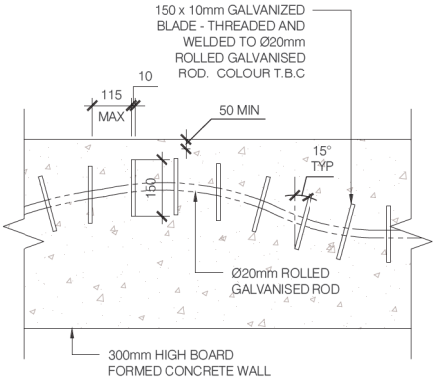

X DETAIL
SCALE 1:10 @ A3
BOUNDARY FENCE
INFILL DETAIL

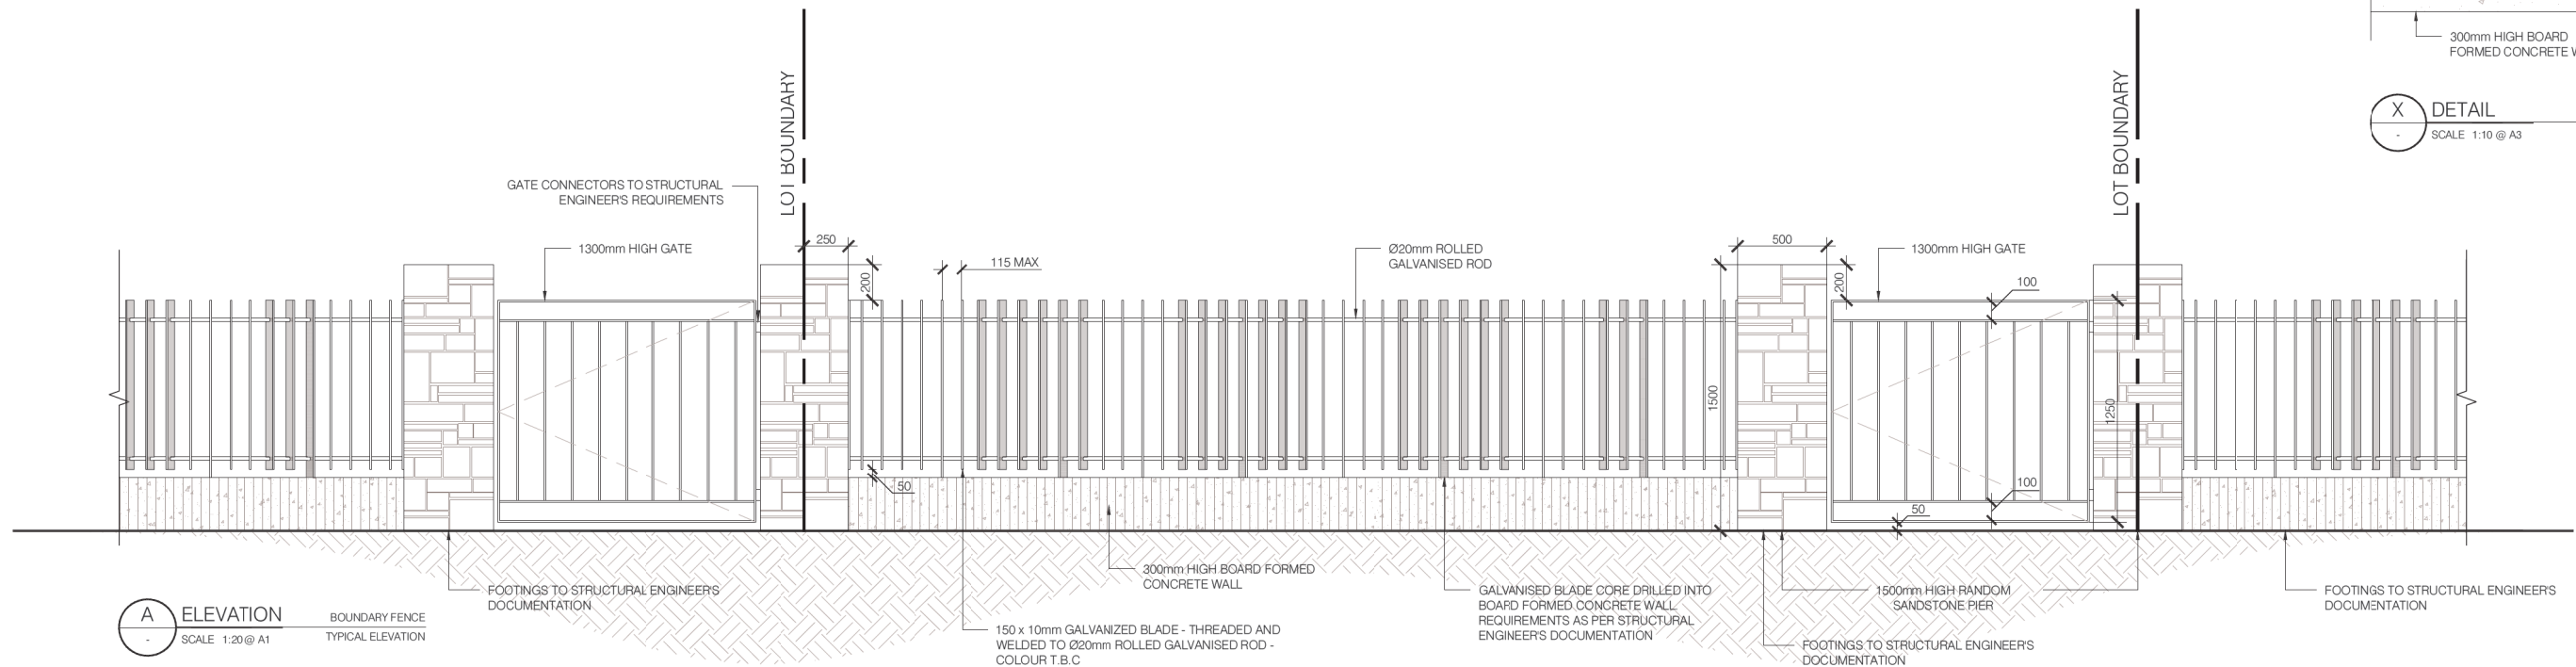

A ELEVATION
SCALE 1:20 @ A1
BOUNDARY FENCE
TYPICAL ELEVATION

SHOP DRAWINGS REQUIRED FOR ALL STEELWORK FOR
REVIEW & APPROVAL BY LANDSCAPE ARCHITECT PRIOR
TO PROCEEDING WITH CONSTRUCTION

CLIENT

PROJECT DIRECTOR:
M. FREDRIKSSON

REV	DESCRIPTION	DWN	CHK	DATE
-	ISSUED FOR INFORMATION	DC	JB	07.10.2014

PROJECT

COCKBURN COAST
STAGE 1

DRAWING TITLE

LOT BOUNDARY FENCE

INFORMATION

SCALE
AS SHOWN

DRAWING NO.

CBC-LD-0002

PROJECT NO.
ND1008


REVISION

urbis


Copyright by Urbis Pty Ltd. This drawing, or parts thereof, may not be reproduced for any purpose without the consent of Urbis Pty Ltd. It is implied and has legal backing.
Use figured dimensions only. All dimensions to be verified on site before commencing work. All dimensions are in mm unless otherwise stated. The drawings are to be read in conjunction with the specification and any other written instructions issued. Any discrepancies shall be referred to the Superintendent for a written decision prior to ordering supply/installation/construction.

LEVEL 1, 55 ST GEORGES TCE
PERTH WA 6000 AUSTRALIA
TEL +61E 9348 0500
FAX +61E 9221 1779
www.urbis.com.au


Urbis Pty Ltd ABN 50 105 256 228
Australia - Asia - Middle East

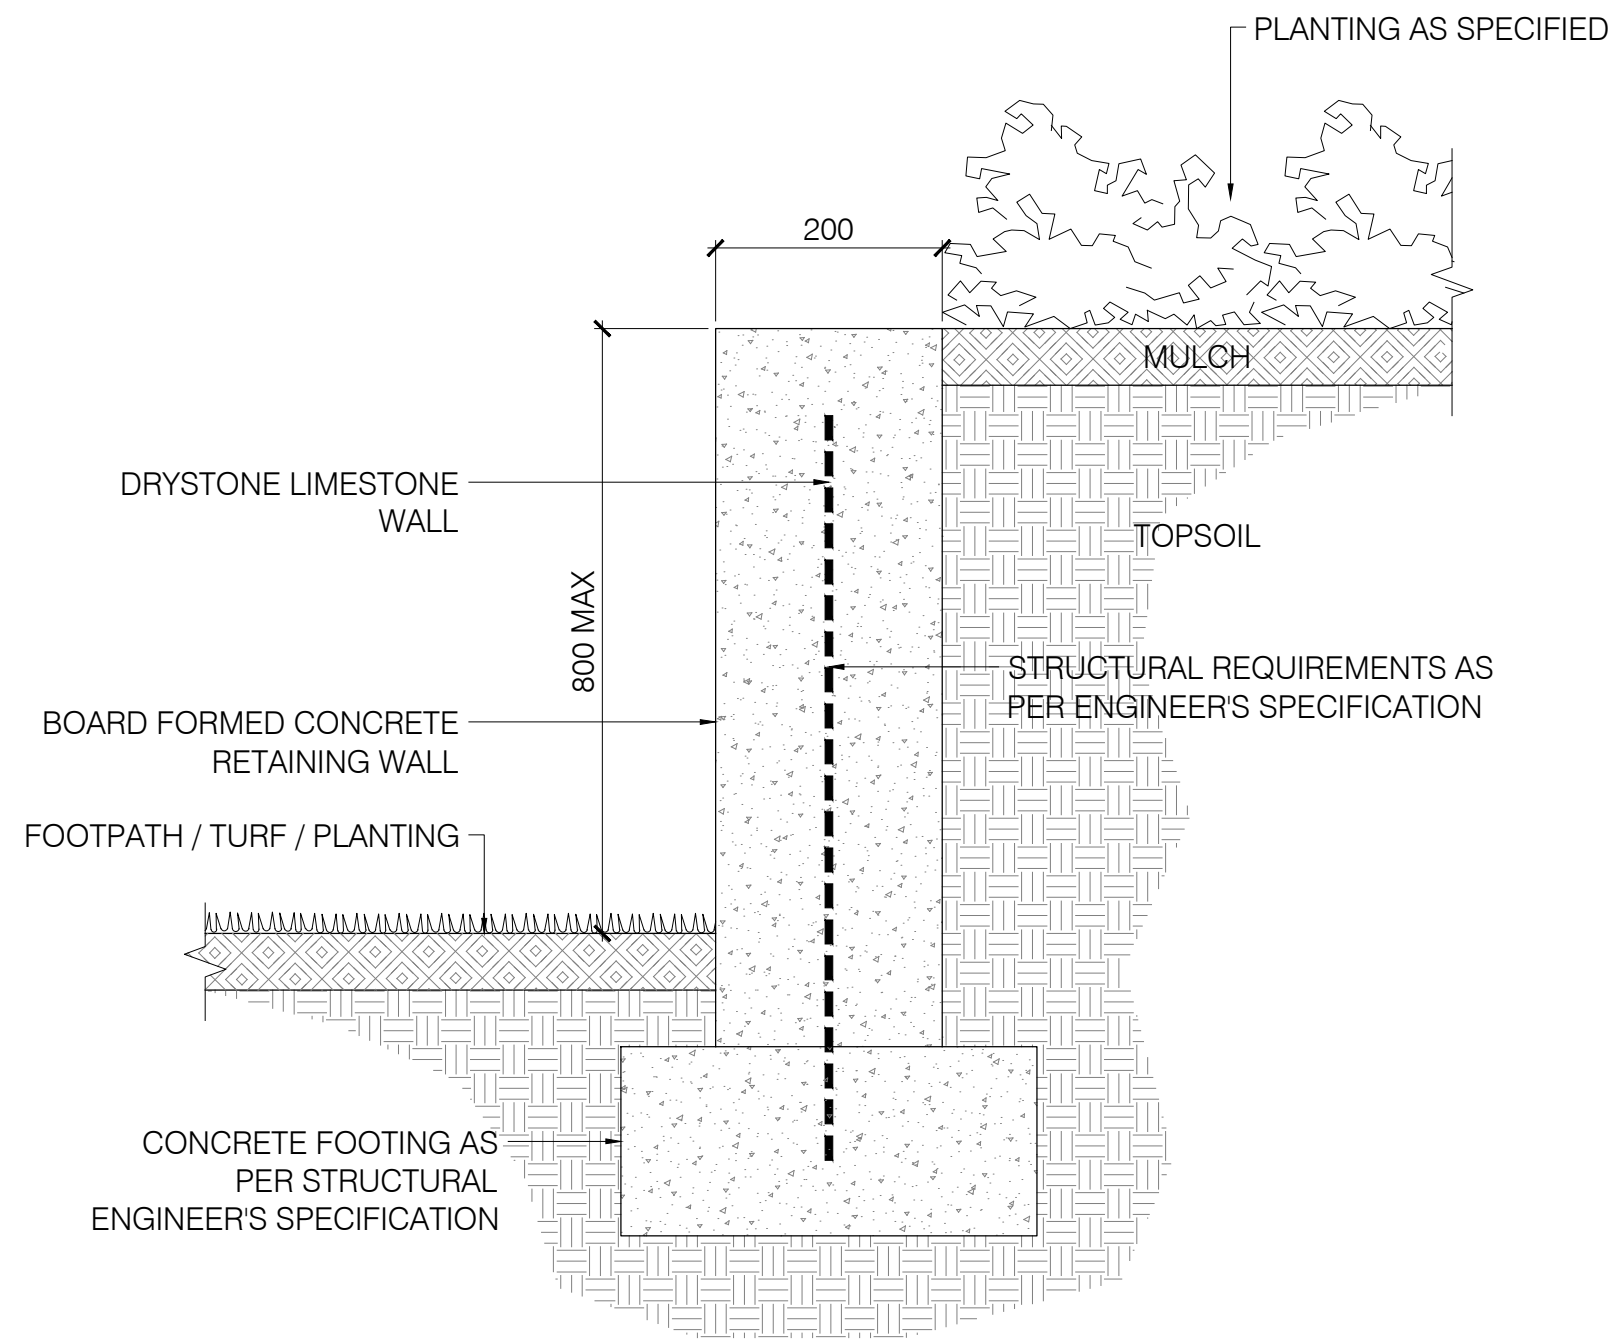


01 DETAIL
1:10 @ A1
BOARD FORMED CONCRETE WALL
TYPICAL SECTION

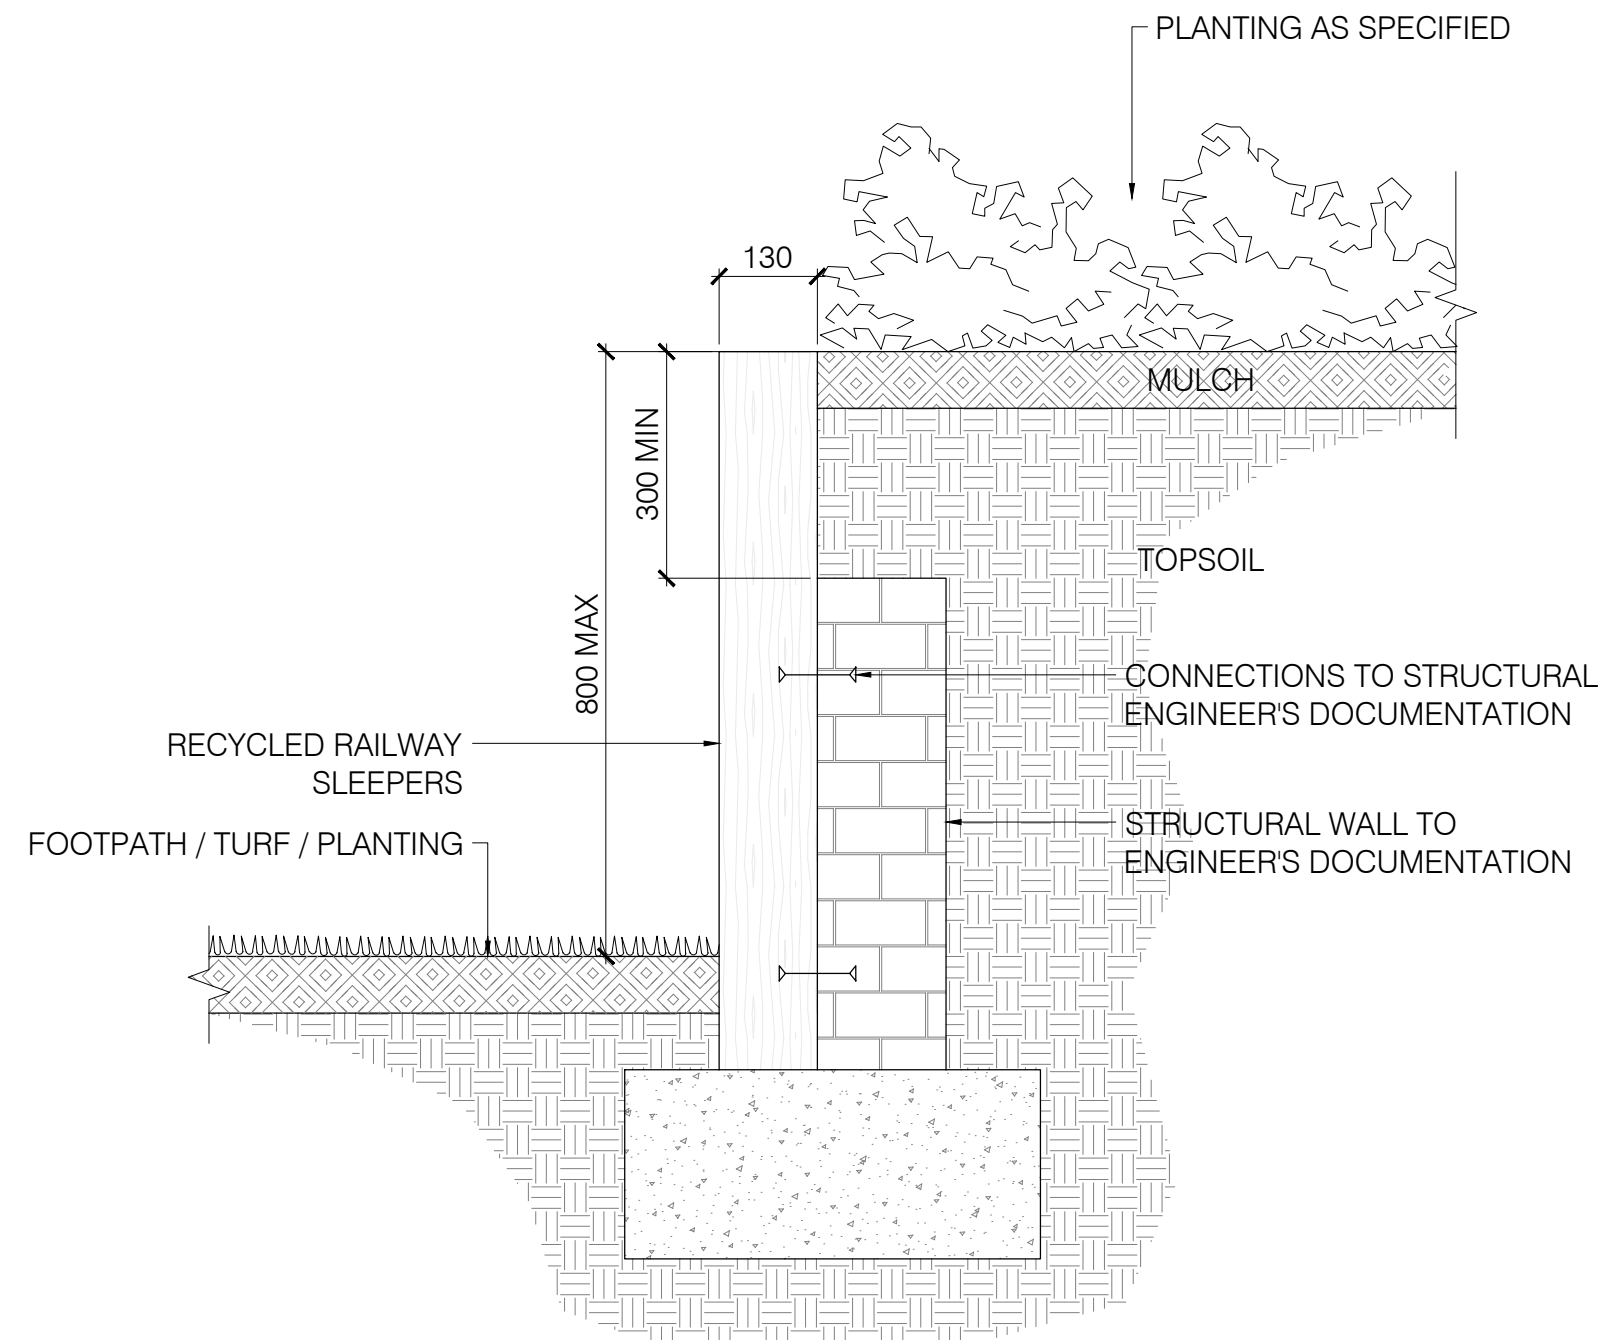

01 DETAIL
1:10 @ A1
BOARD FORMED CONCRETE WALL
TYPICAL SECTION

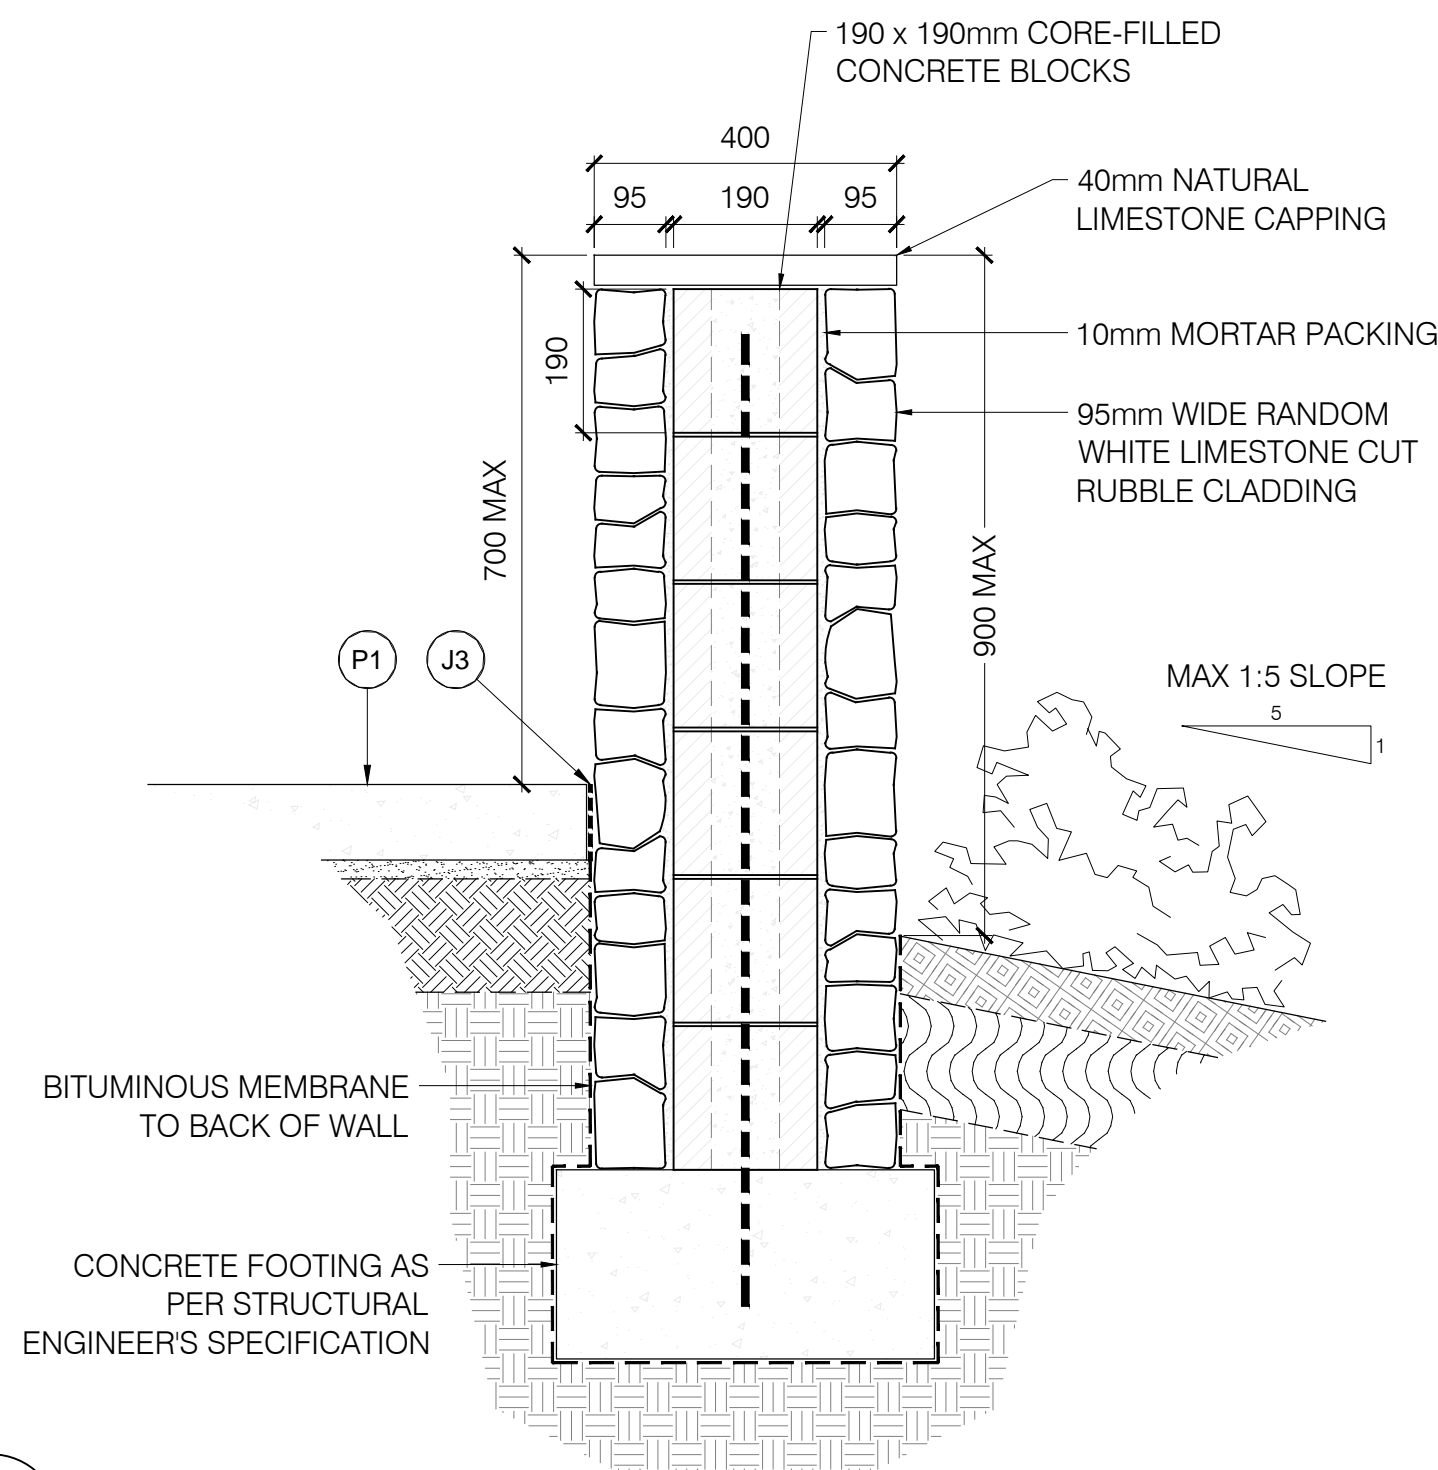

04 DETAIL
1:10 @ A1
WALL TYPE 2
W2

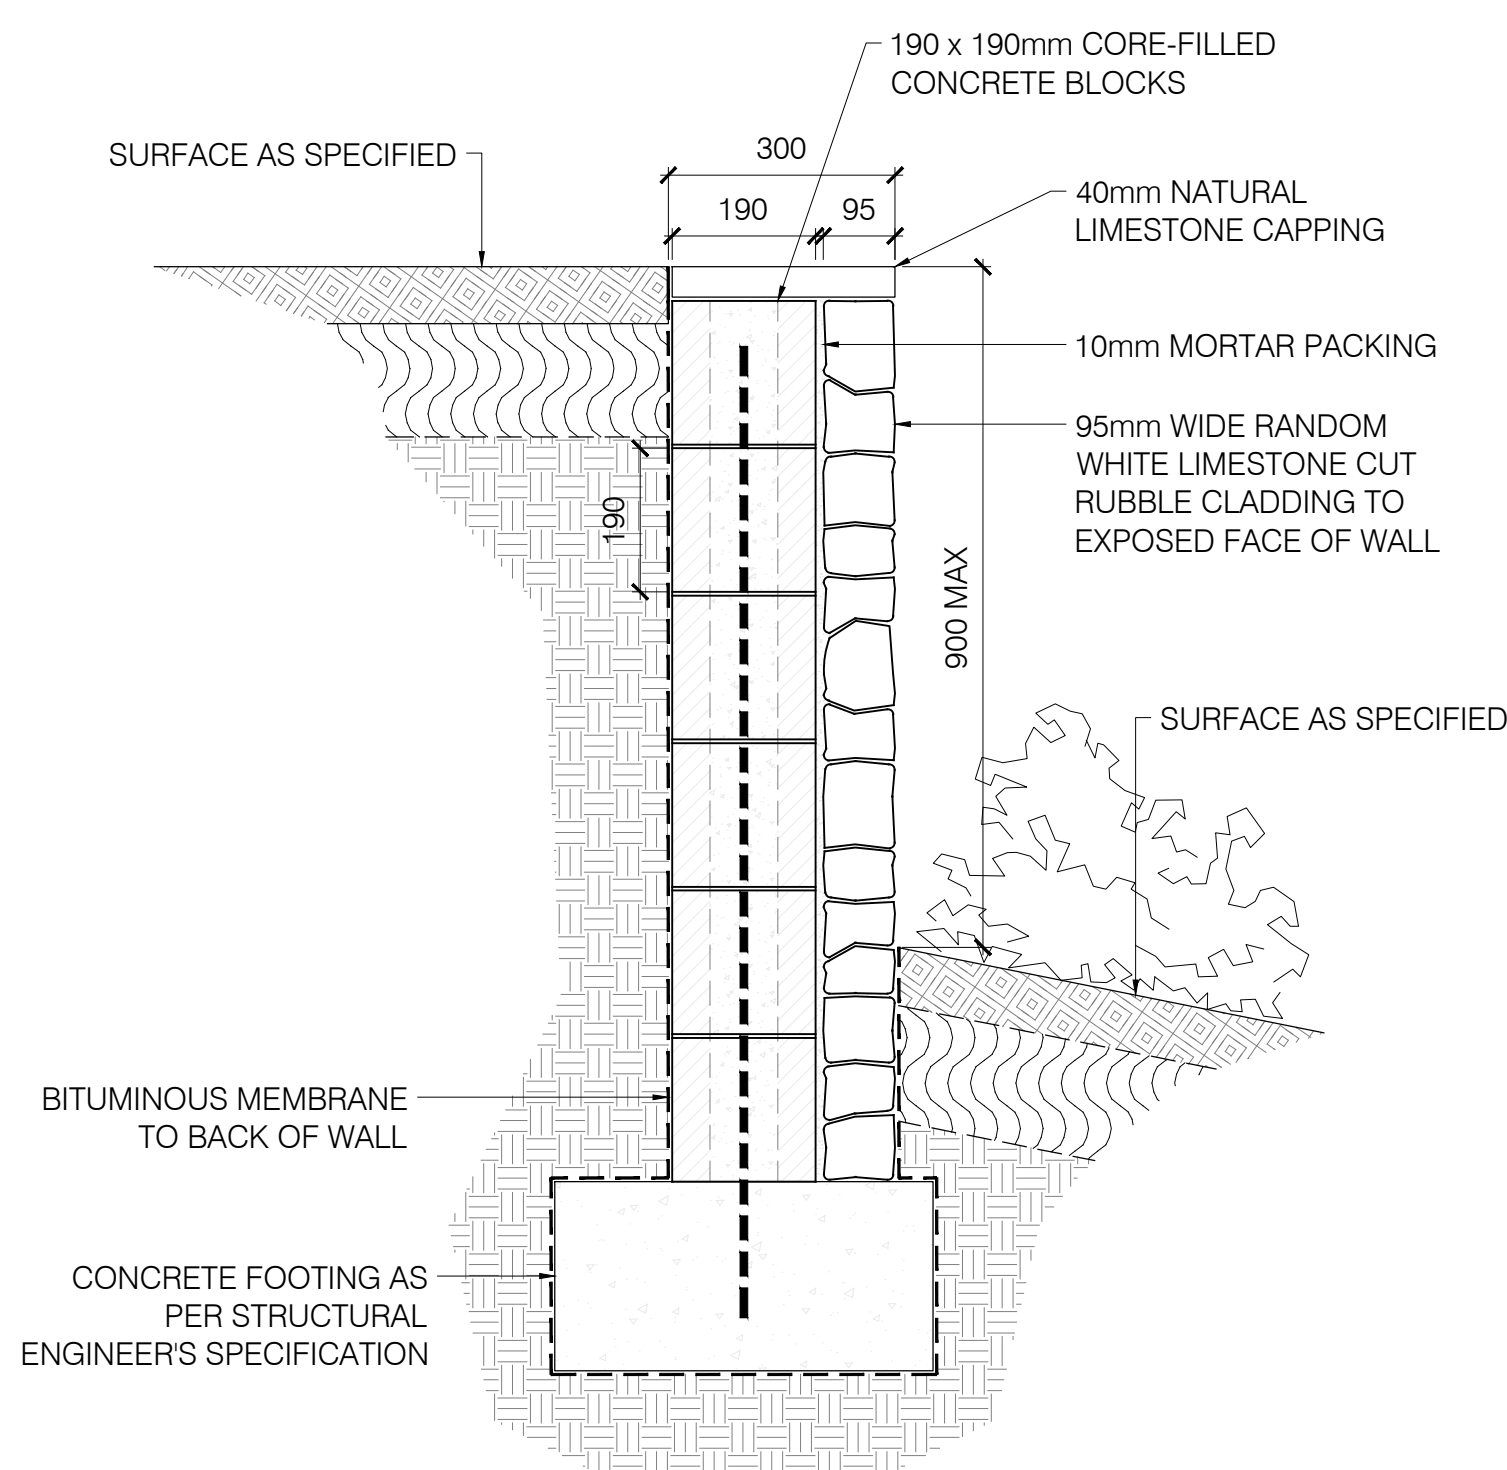


05 DETAIL
1:10 @ A1
WALL TYPE 11
W11




REV	NO	DESCRIPTION	DC	JB	28.11.14
A	1	TENDER	DC	JB	28.11.14
REV	NO	DESCRIPTION	DC	JB	28.11.14

COCKBURN COAST
STAGE 1
COCKBURN, WA 6164


DRAWING TITLE
LANDSCAPE DETAILS
WALL DETAILS

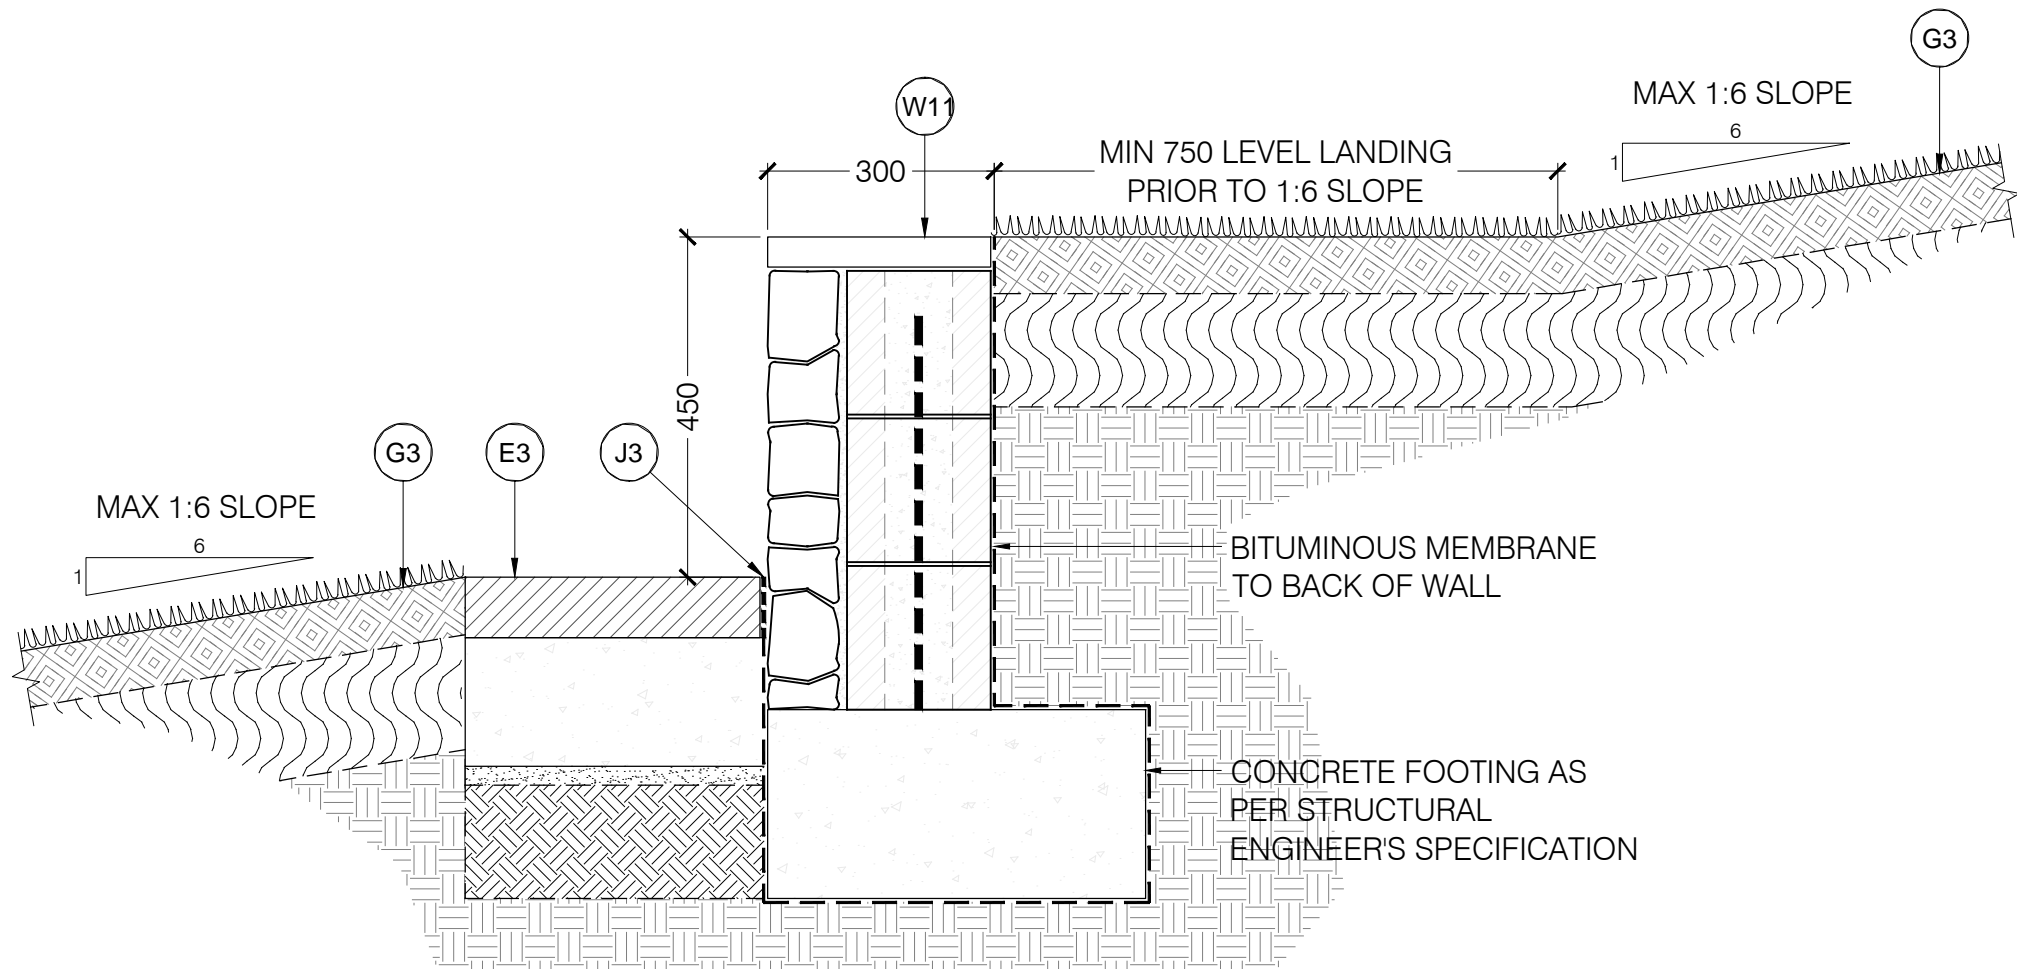


01 DETAIL
- 1:10 @ A1
AMPITHEATRE WALL
TYPICAL SECTION

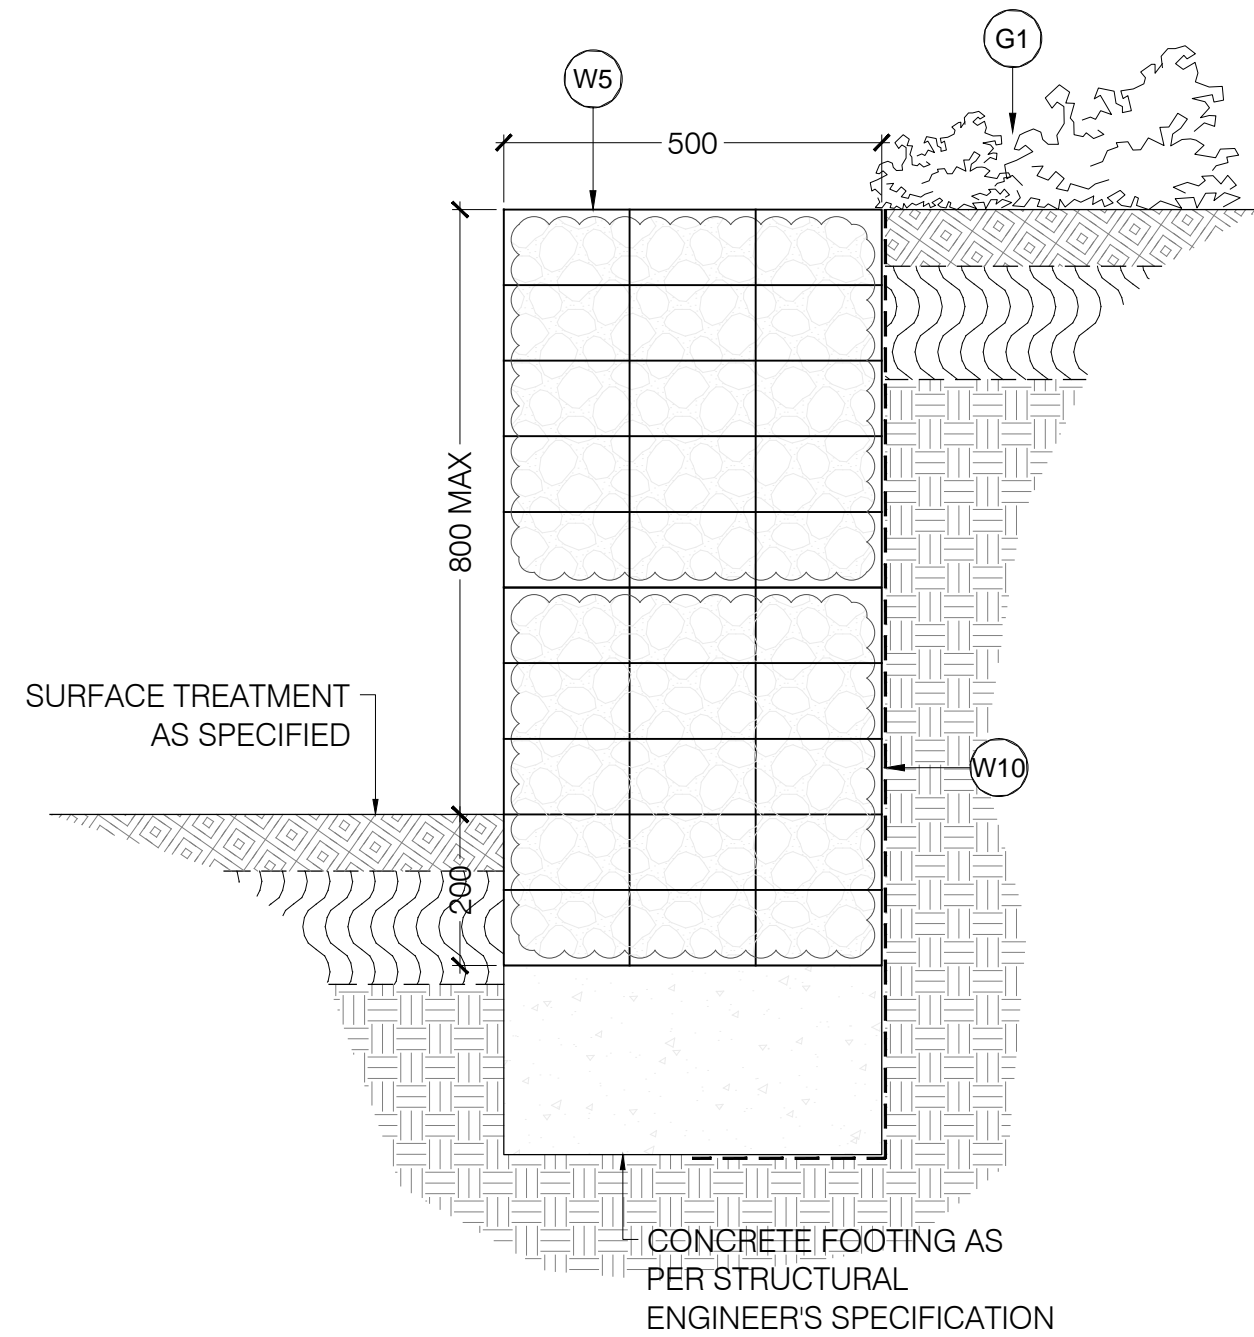


02 DETAIL
- 1:10 @ A1
GABION WALL 2
TYPICAL SECTION

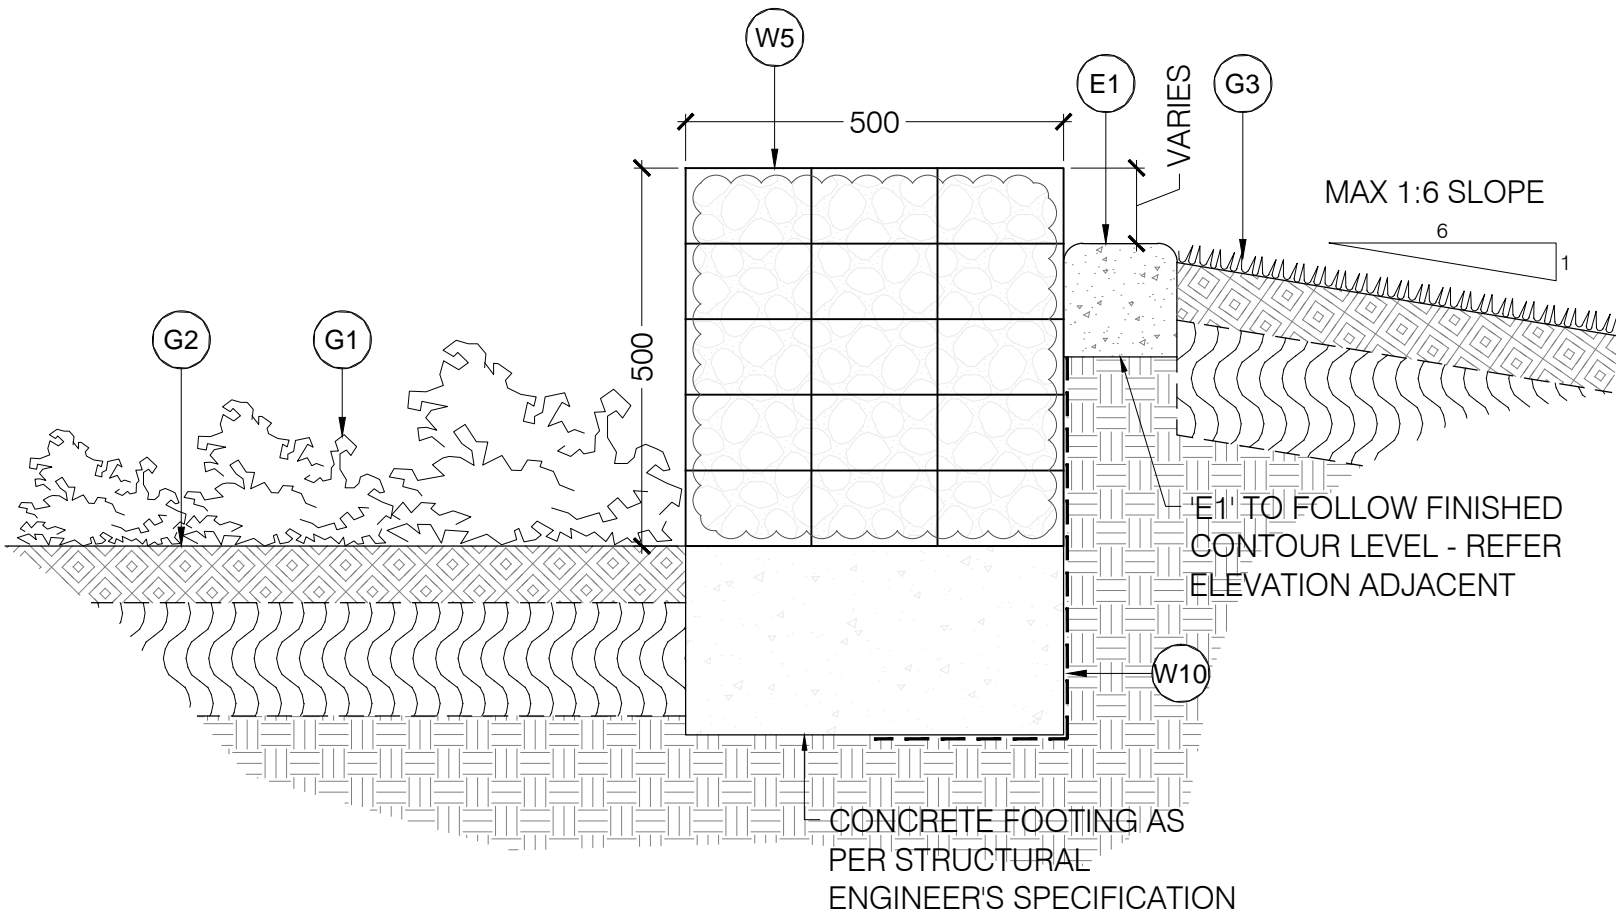


03 DETAIL
- 1:10 @ A1
GABION WALL 1
TYPICAL SECTION

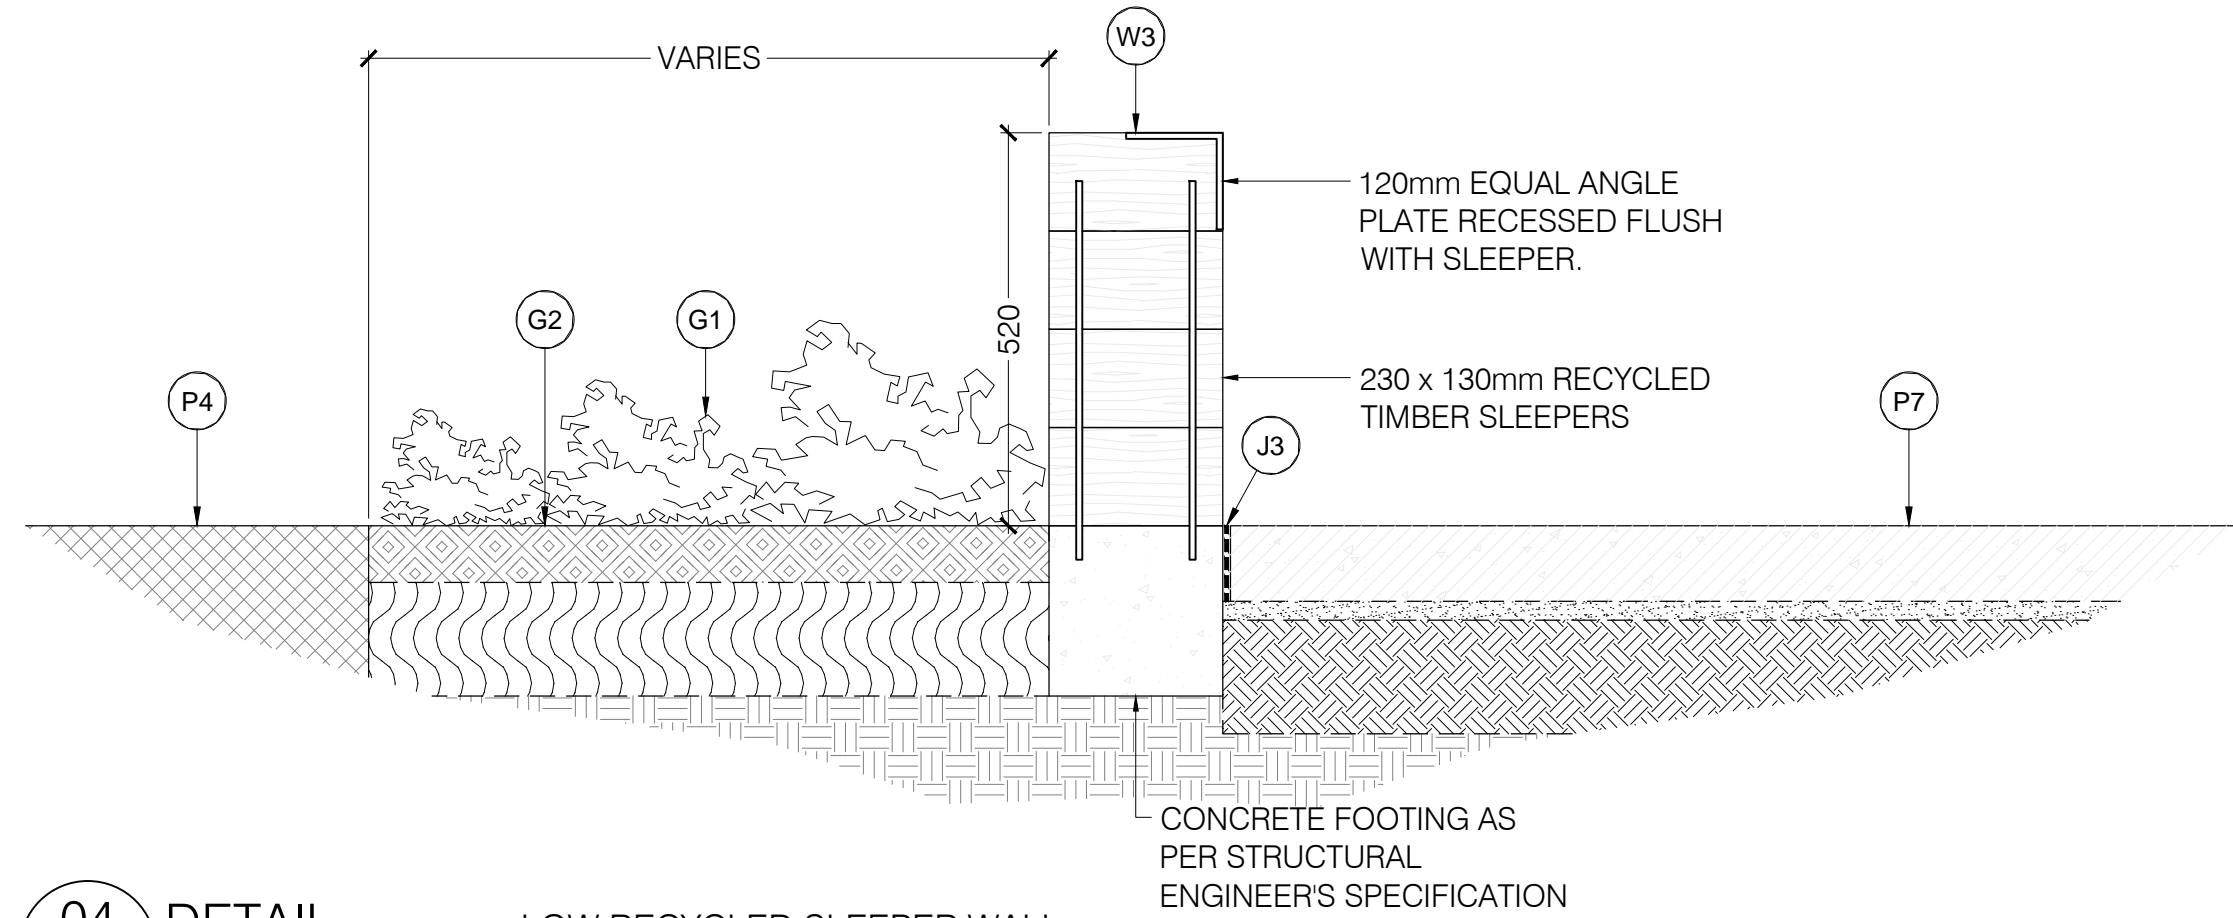

04 DETAIL
- 1:10 @ A1
LOW RECYCLED SLEEPER WALL
TYPICAL SECTION AND ELEVATION

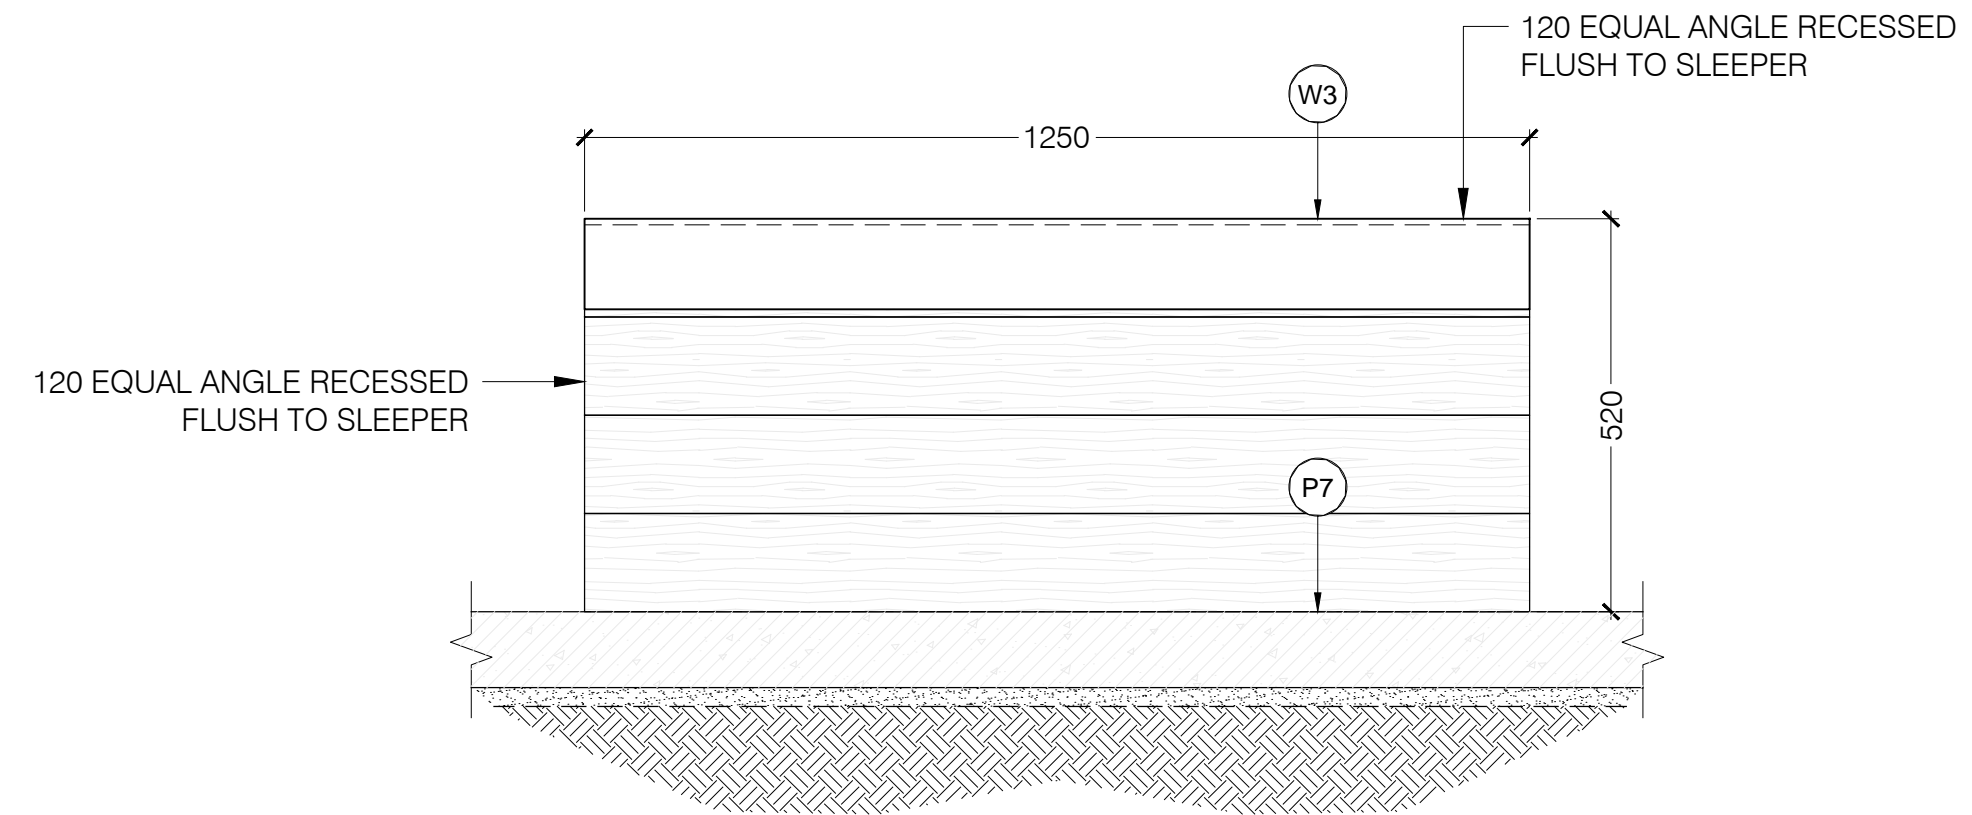

05 DETAIL
- 1:10 @ A1
LOW RECYCLED SLEEPER WALL
TYPICAL SECTION AND ELEVATION

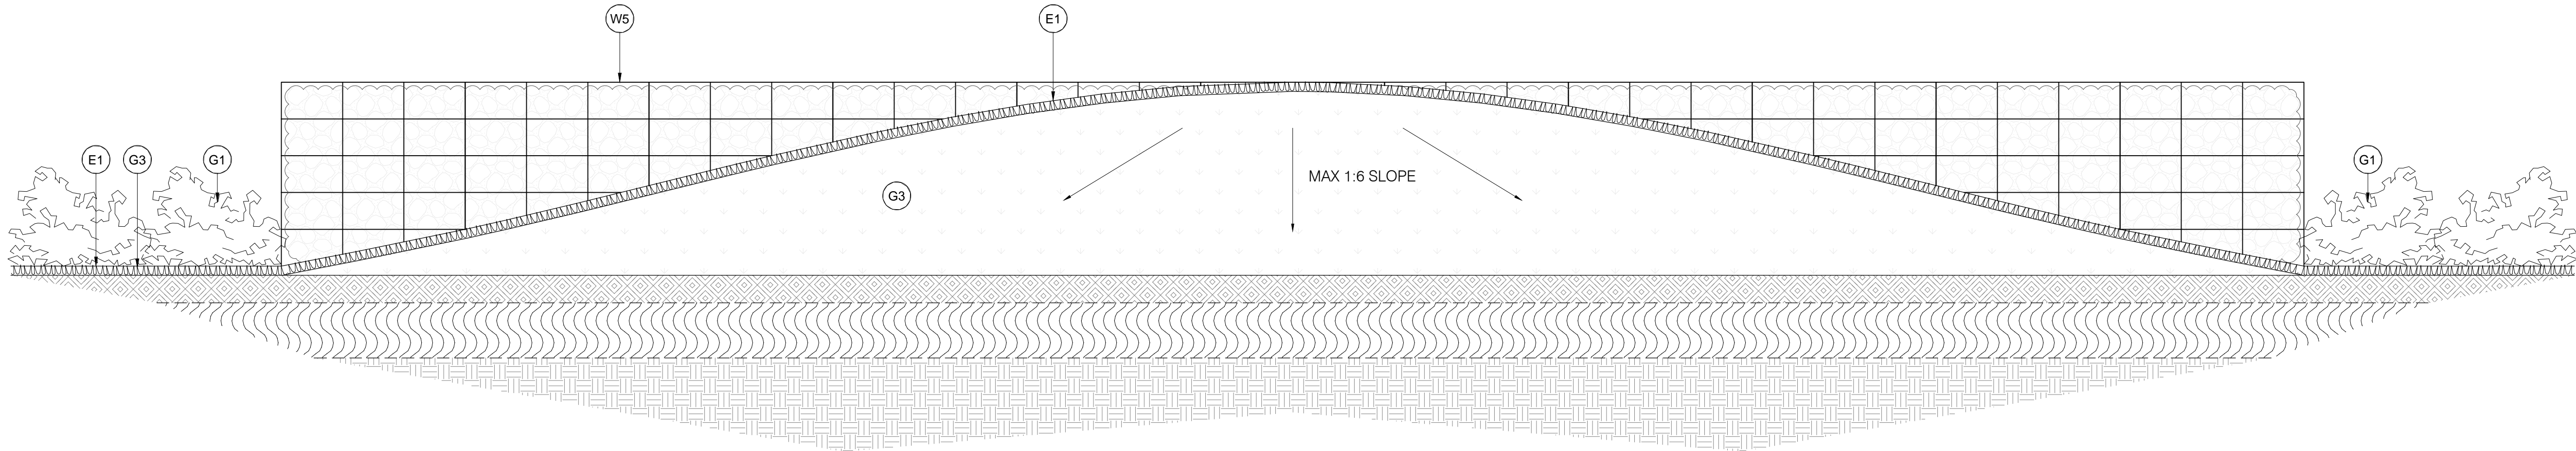



06 ELEVATION
- 1:10 @ A1
GABION WALL 1
TYPICAL ELEVATION



REV	NO	DESCRIPTION	DC	JB	28.11.14
A	1	TENDER	DC	JB	28.11.14
REV	NO	DESCRIPTION	DC	JB	28.11.14

PROJECT	COCKBURN COAST
STAGE 1	COCKBURN, WA 6164
DRAWING TITLE	LANDSCAPE DETAILS
WALL DETAILS	




ISSUE	TENDER	PROJECT NO.	ND1008
SCALE	AS SHOWN	DRAWING NO.	ND1008-931-DT
REVISION	A		

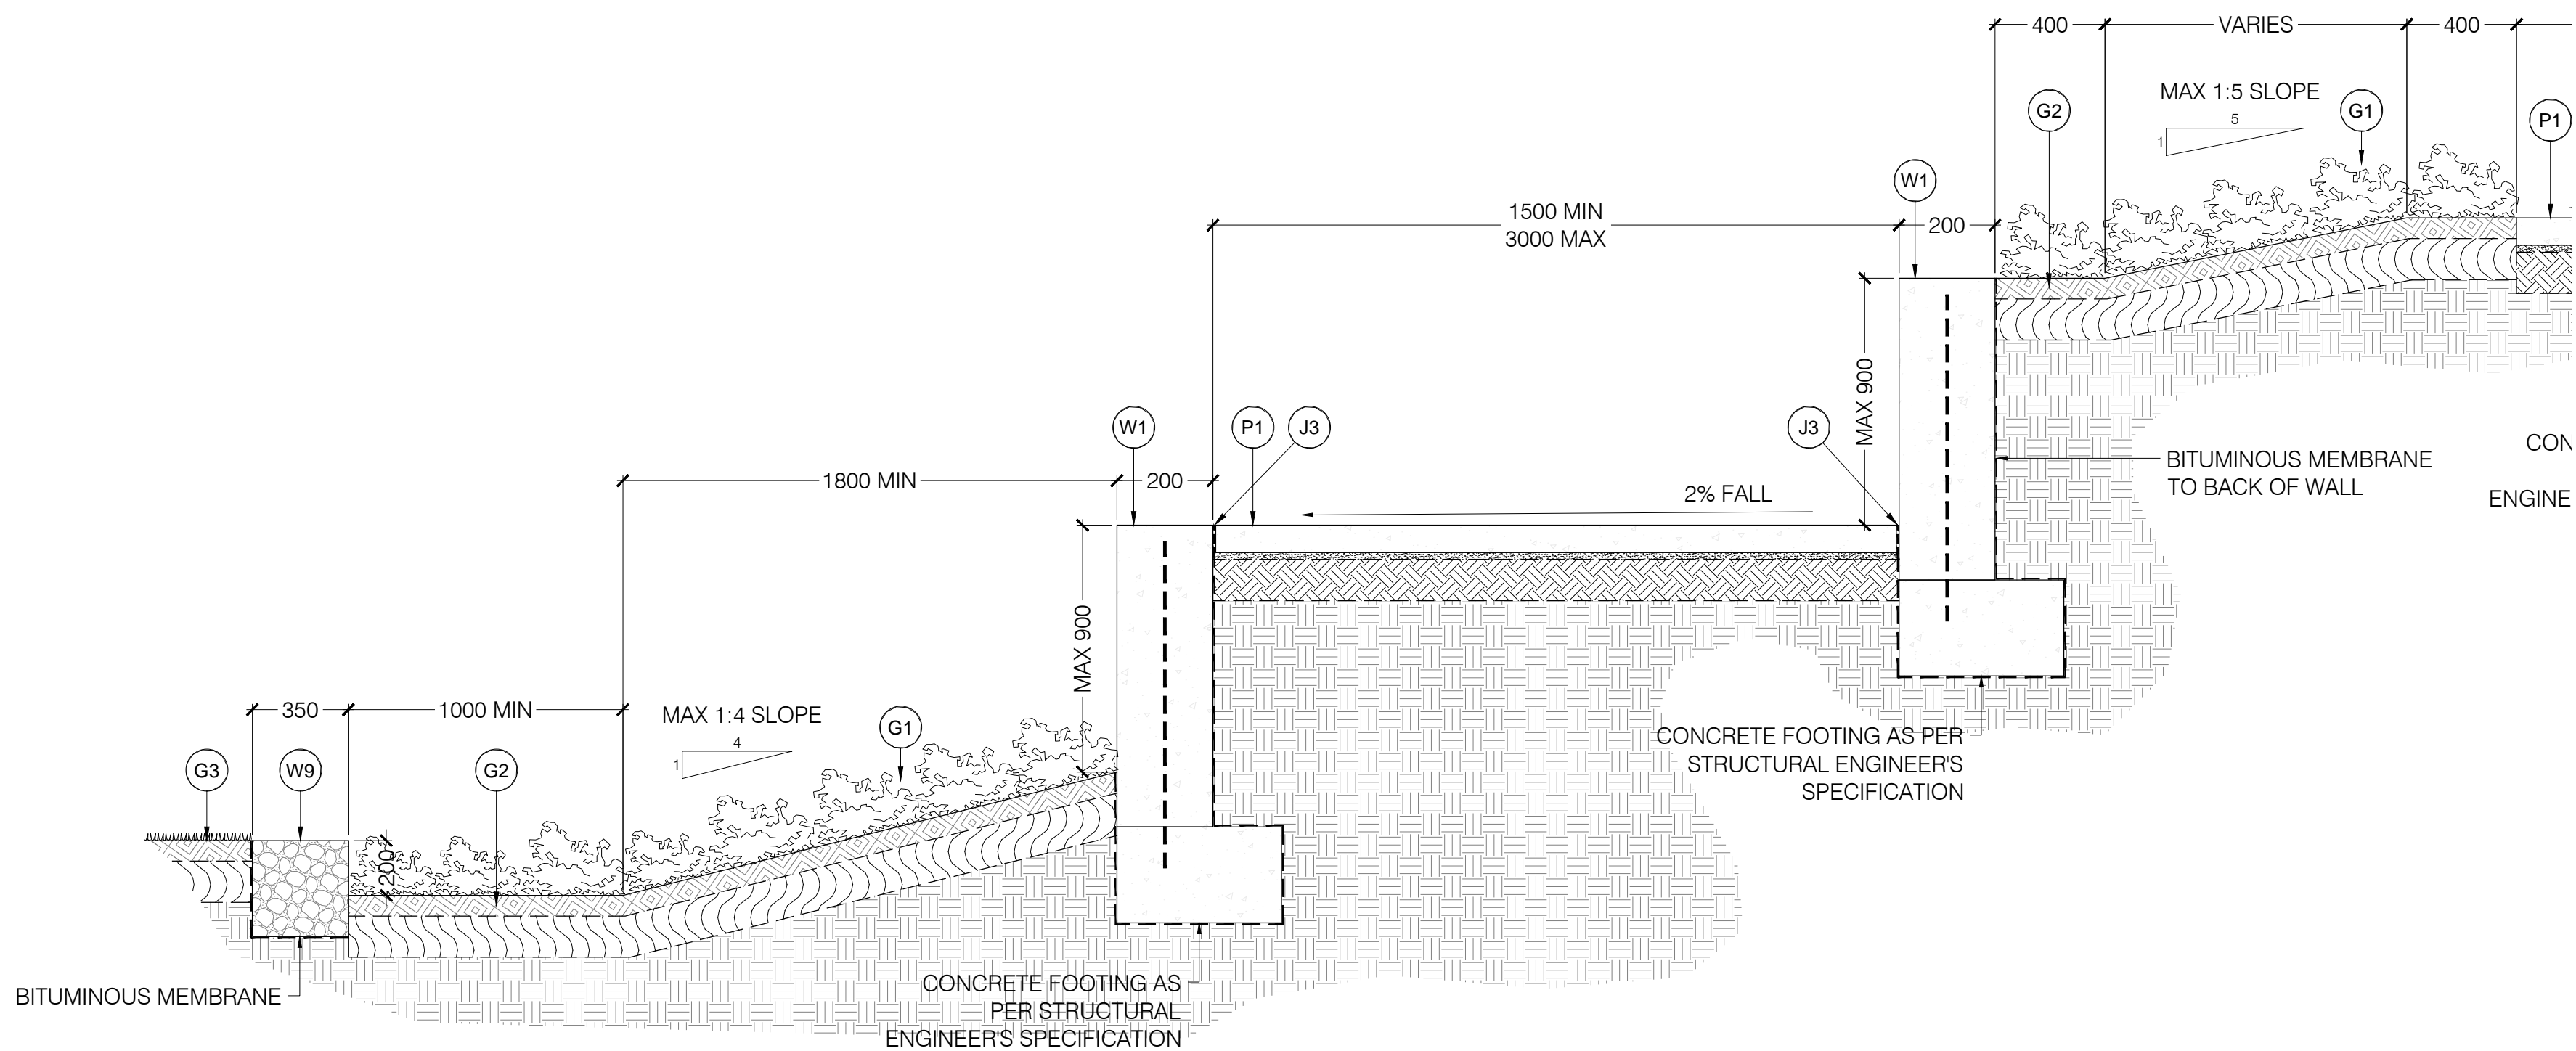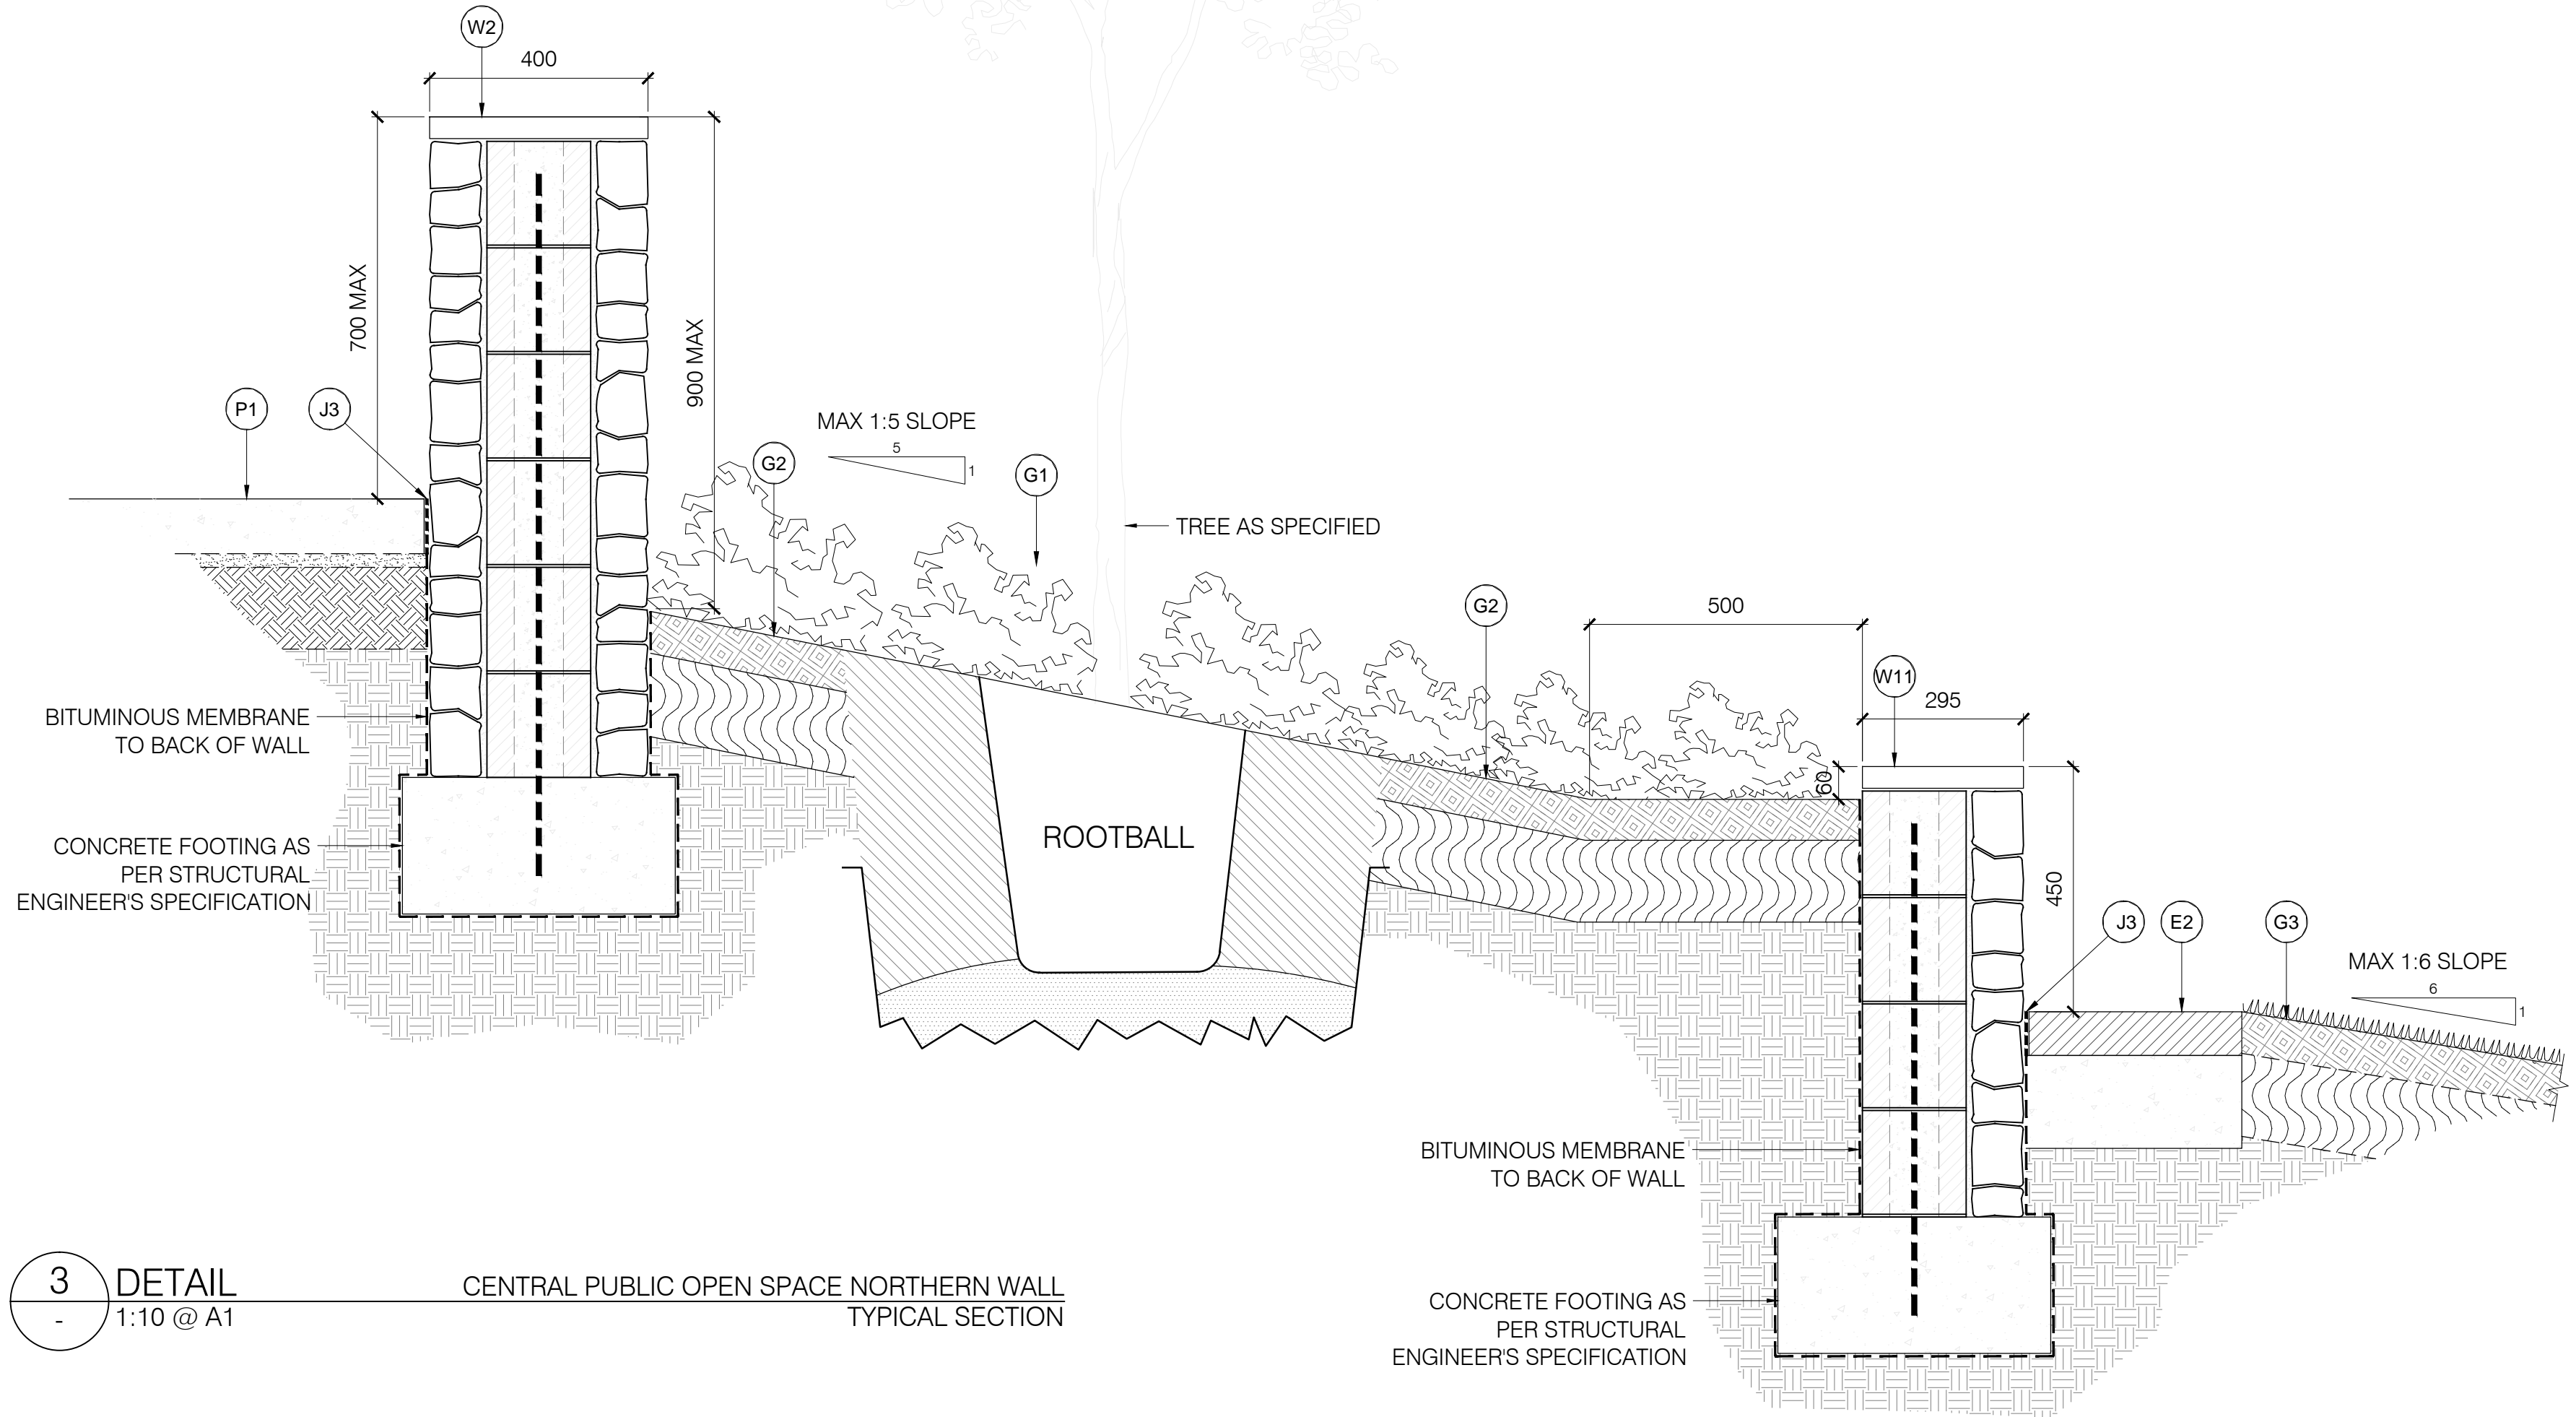

REV	NO	DESCRIPTION	OWN	CHK	DATE
A	1	TENDER	DC	JB	28.11.14

COCKBURN COAST
STAGE 1
COCKBURN, WA 6164

DRAWING TITLE
LANDSCAPE DETAILS
WALL DETAILS

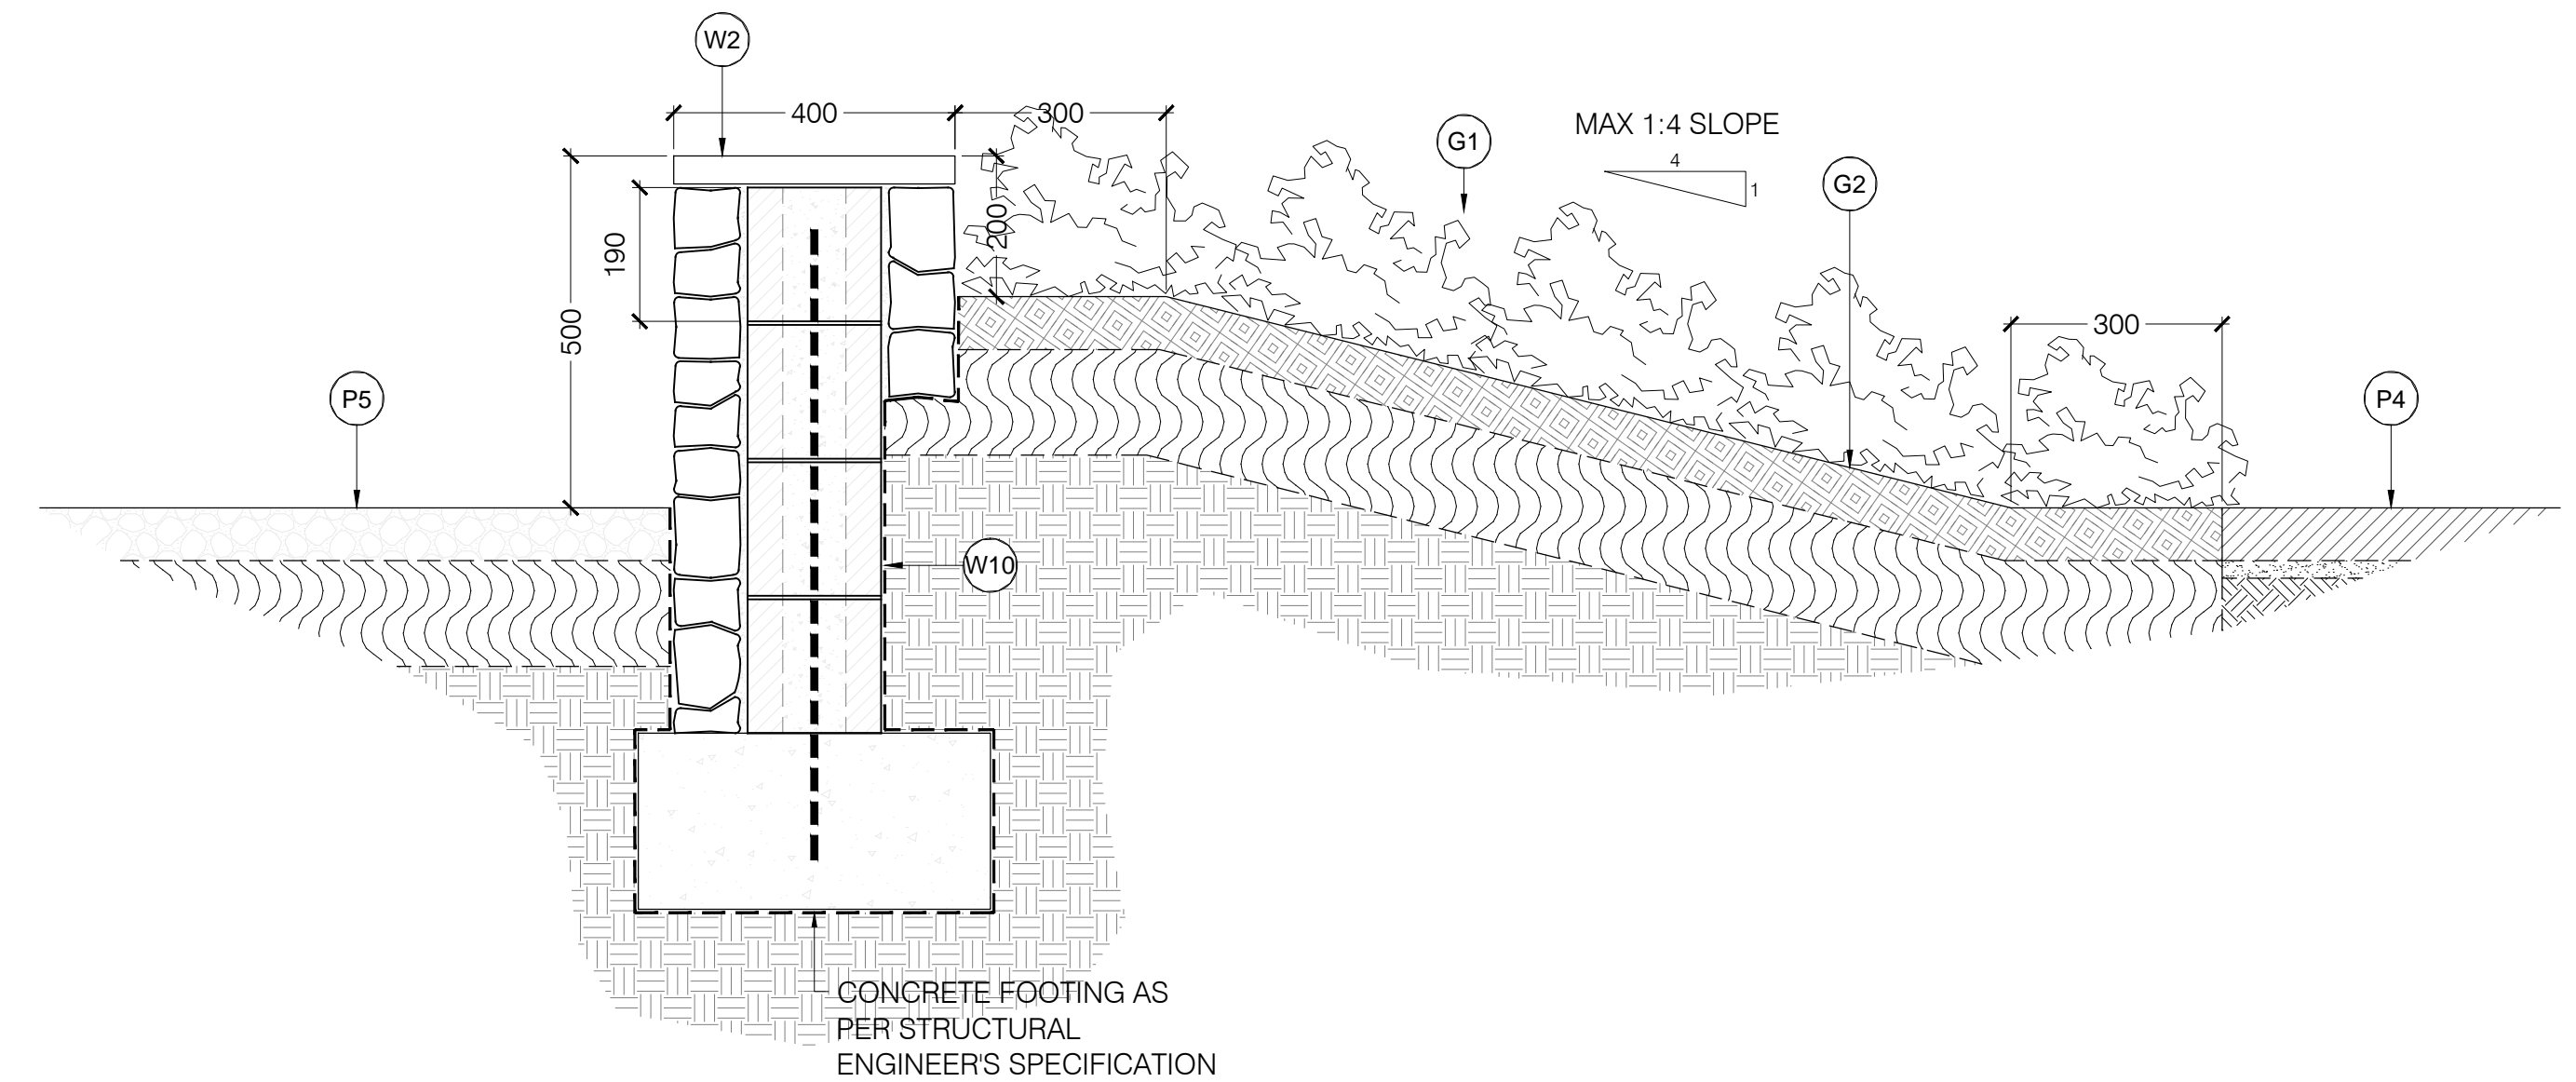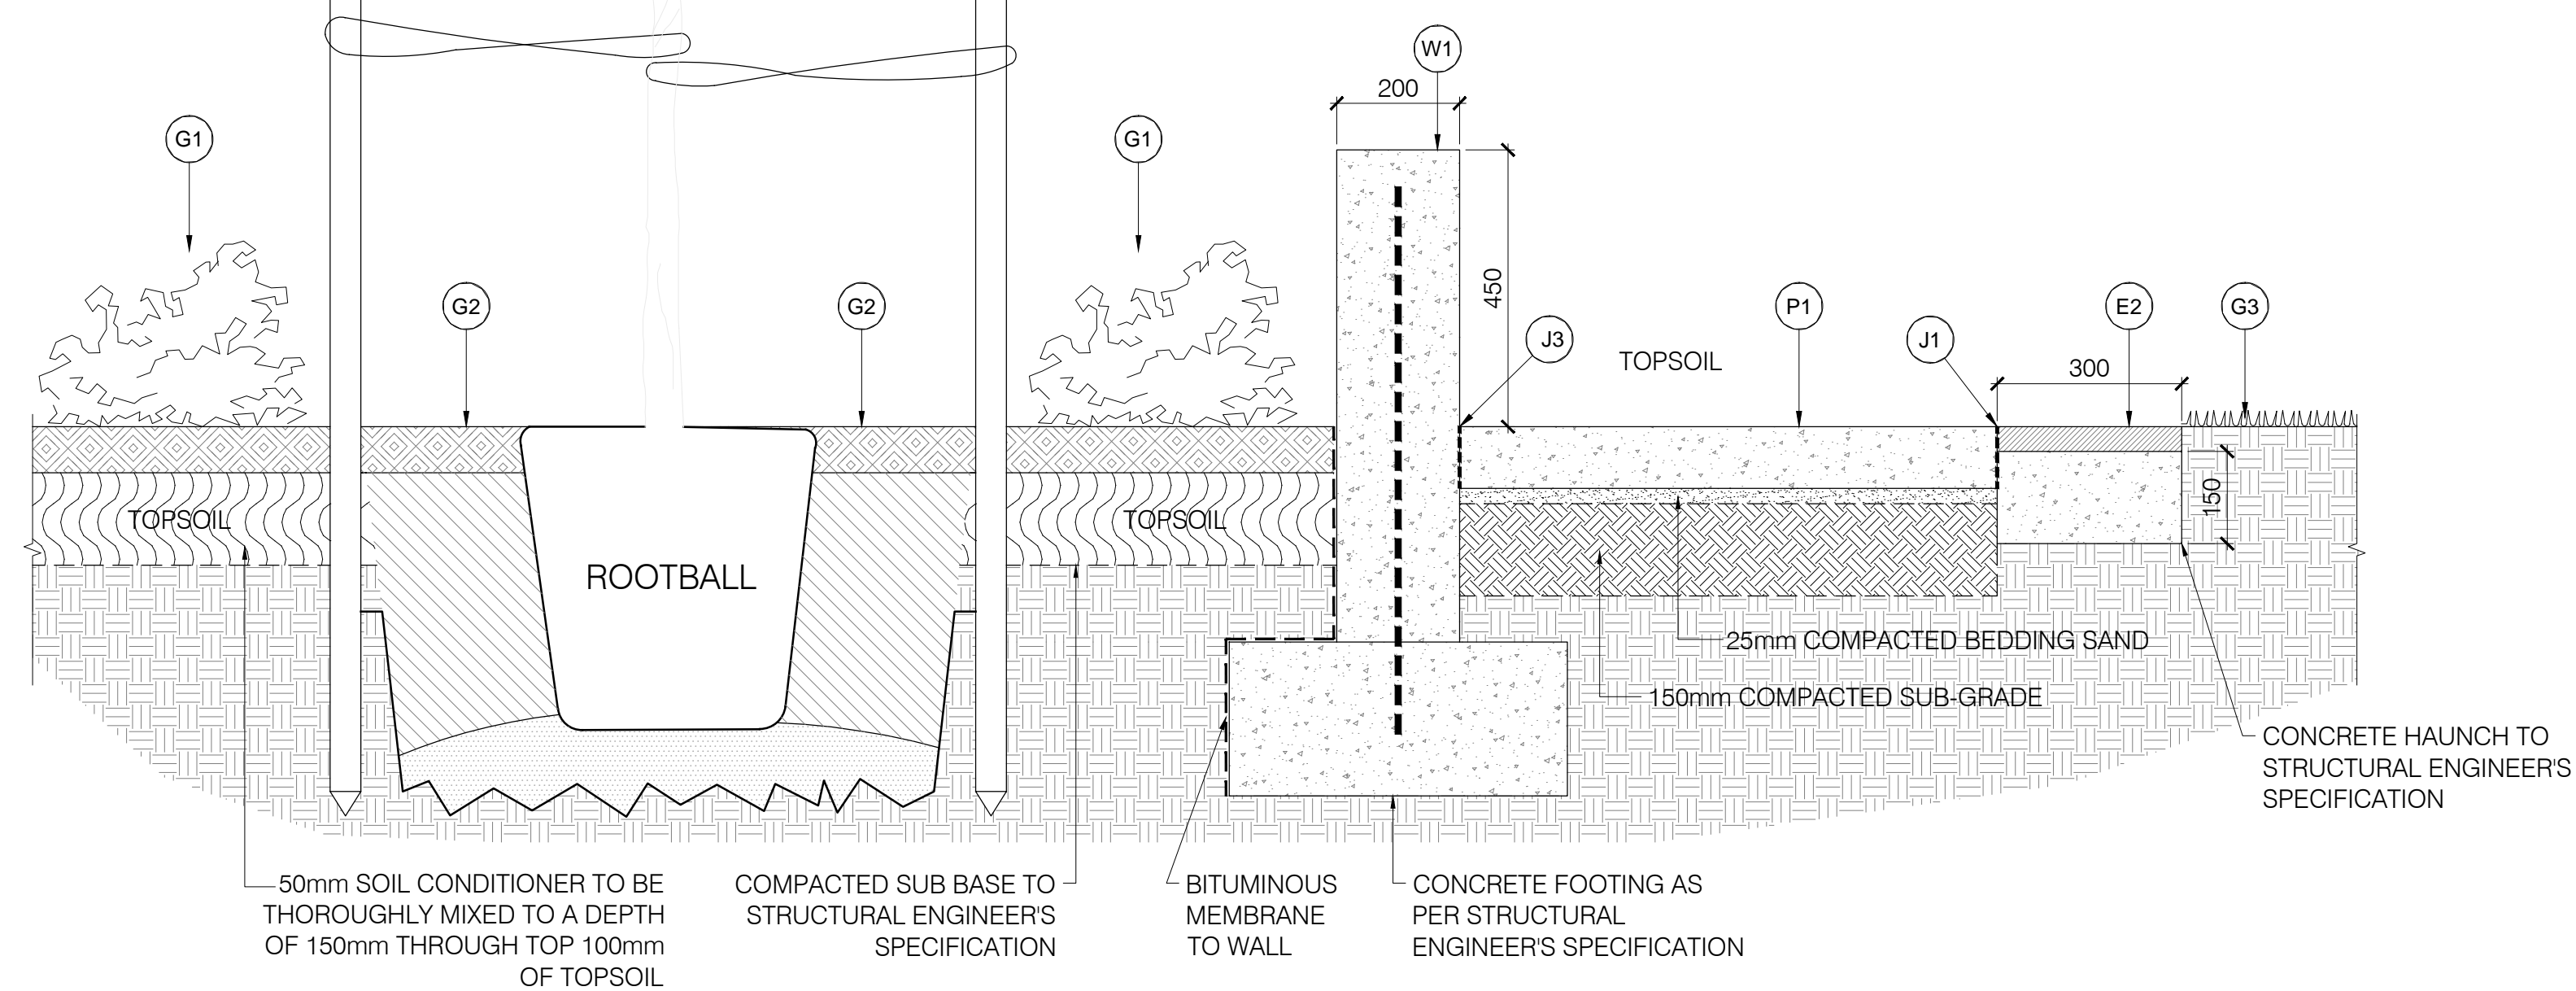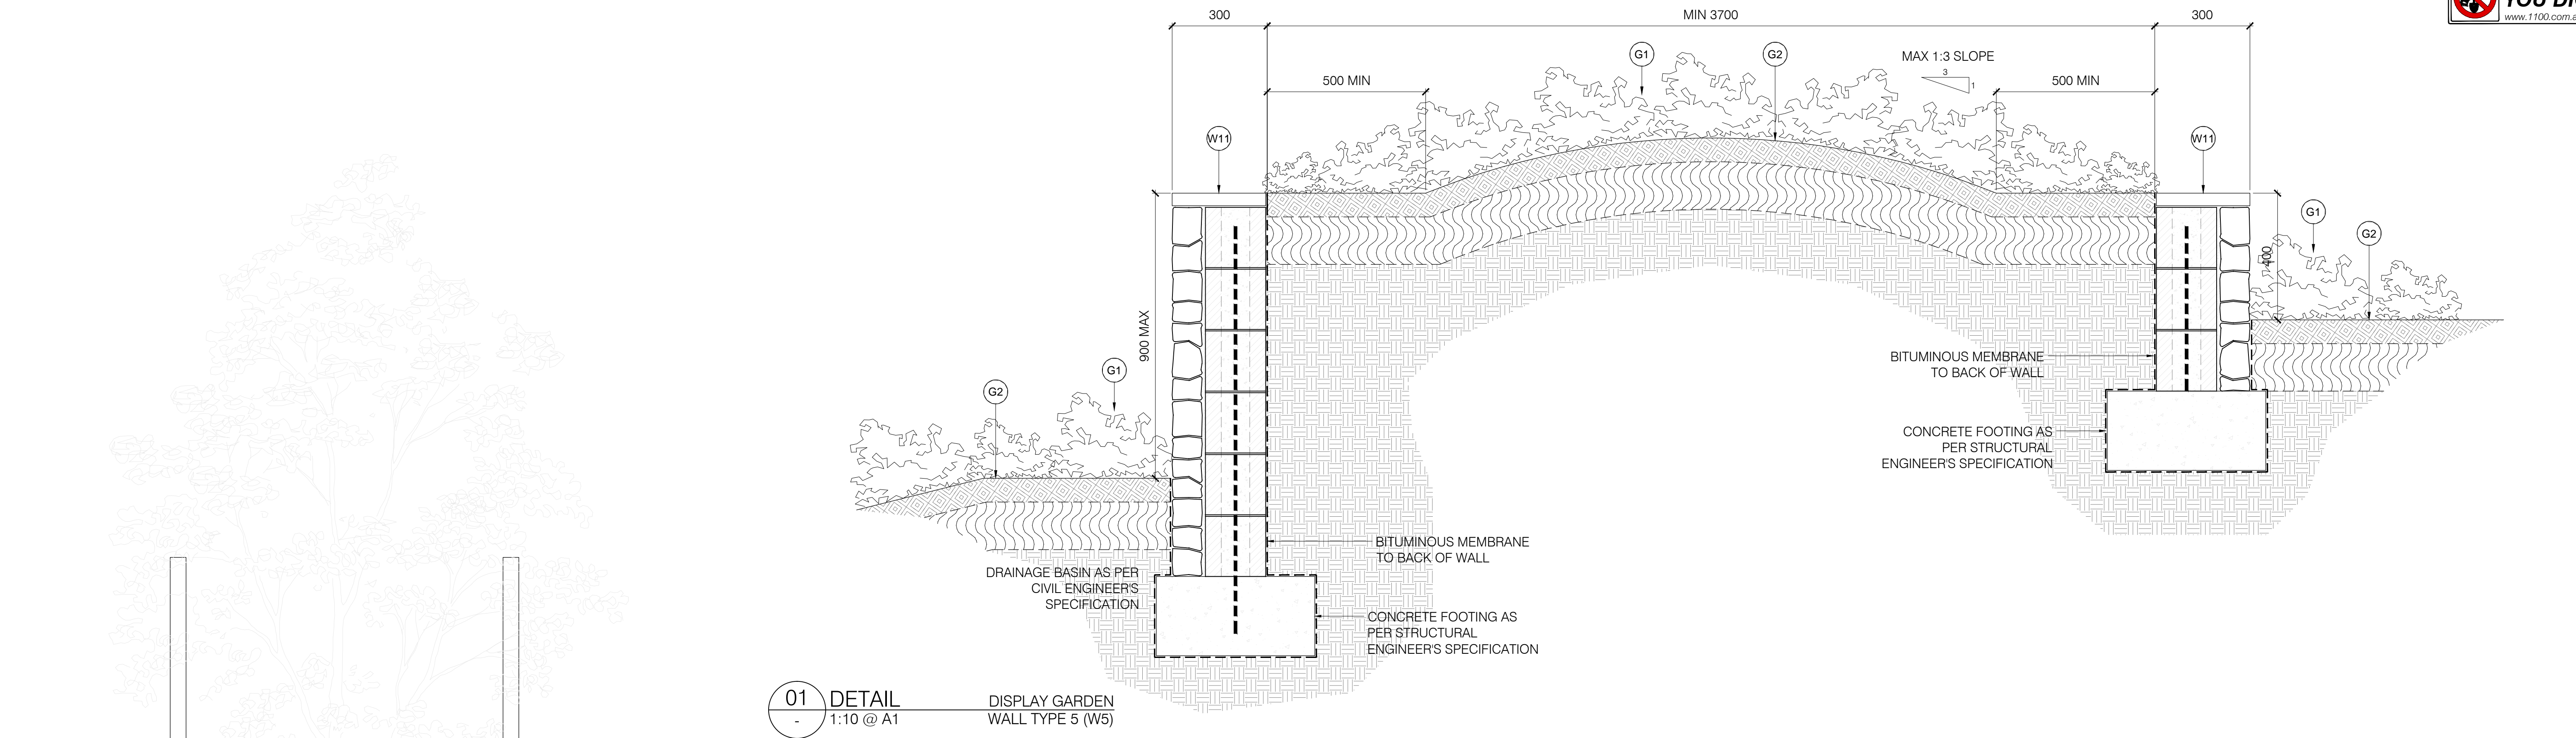

02 DETAIL CURVED CONCRETE WALL
- 1:10 @ A1 WALL TYPE 1 (W1)

03 DETAIL LOW GABION WALL
- 1:10 @ A1 TYPICAL SECTION