




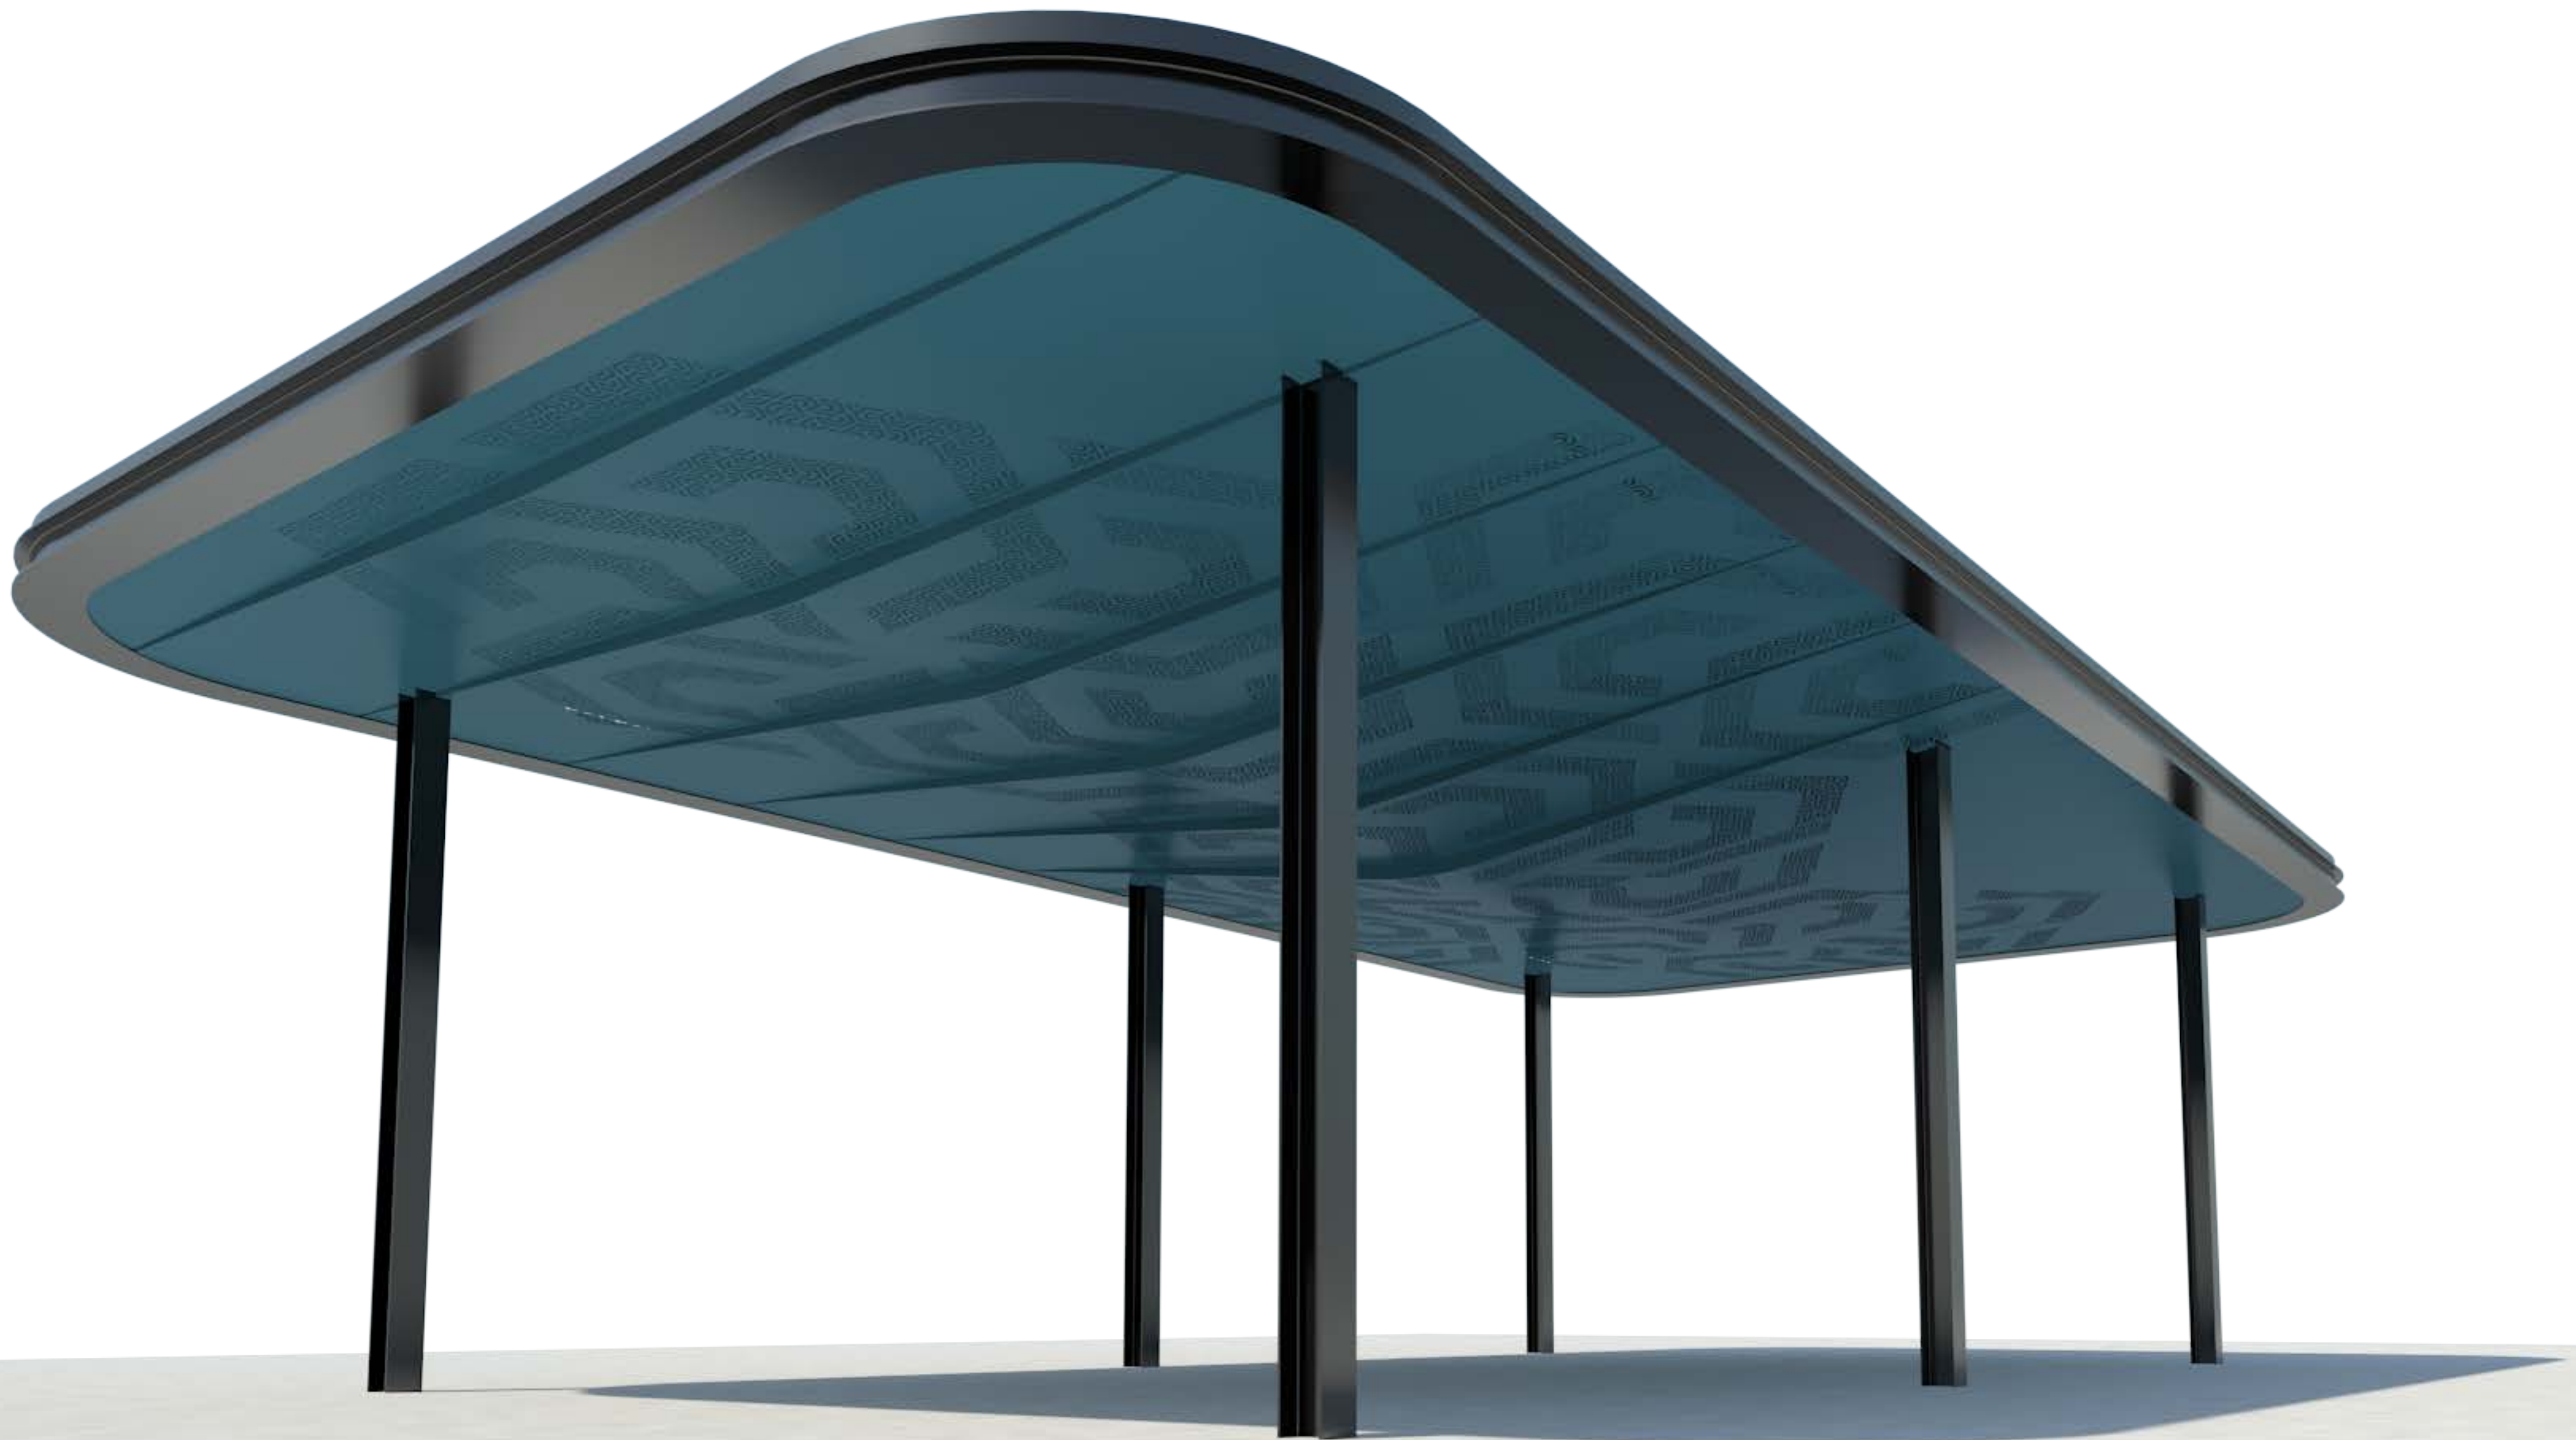

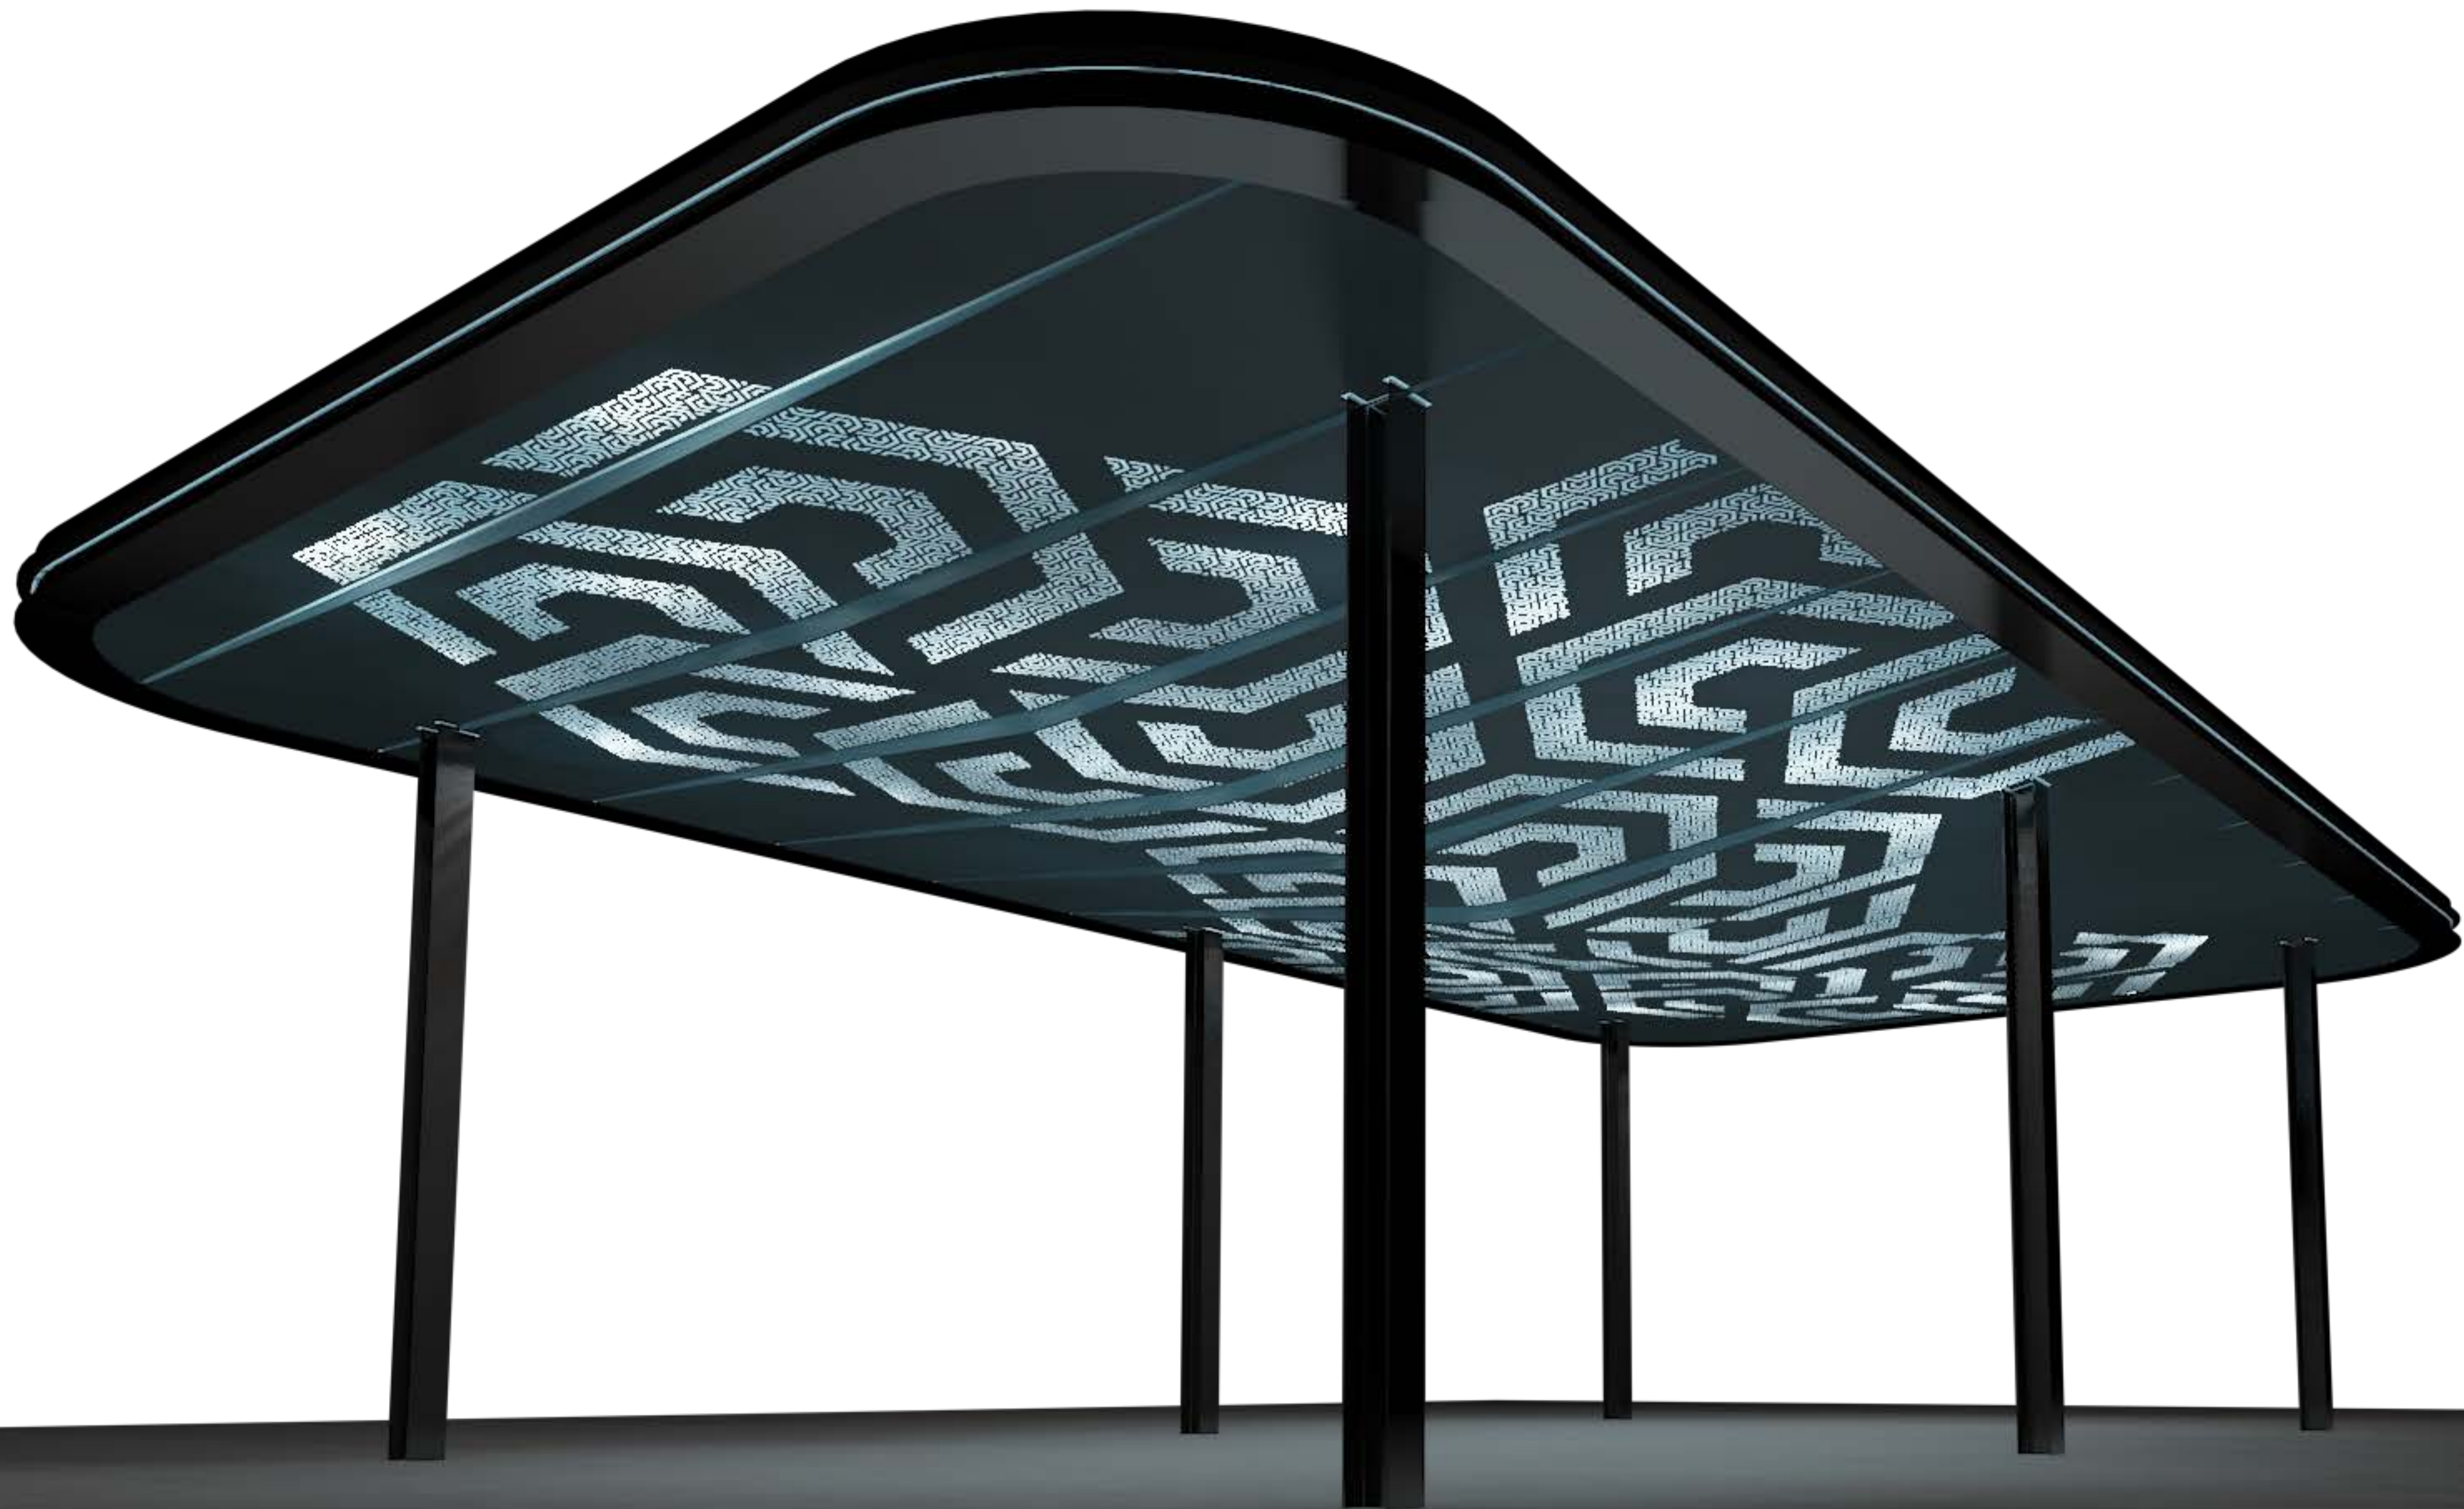

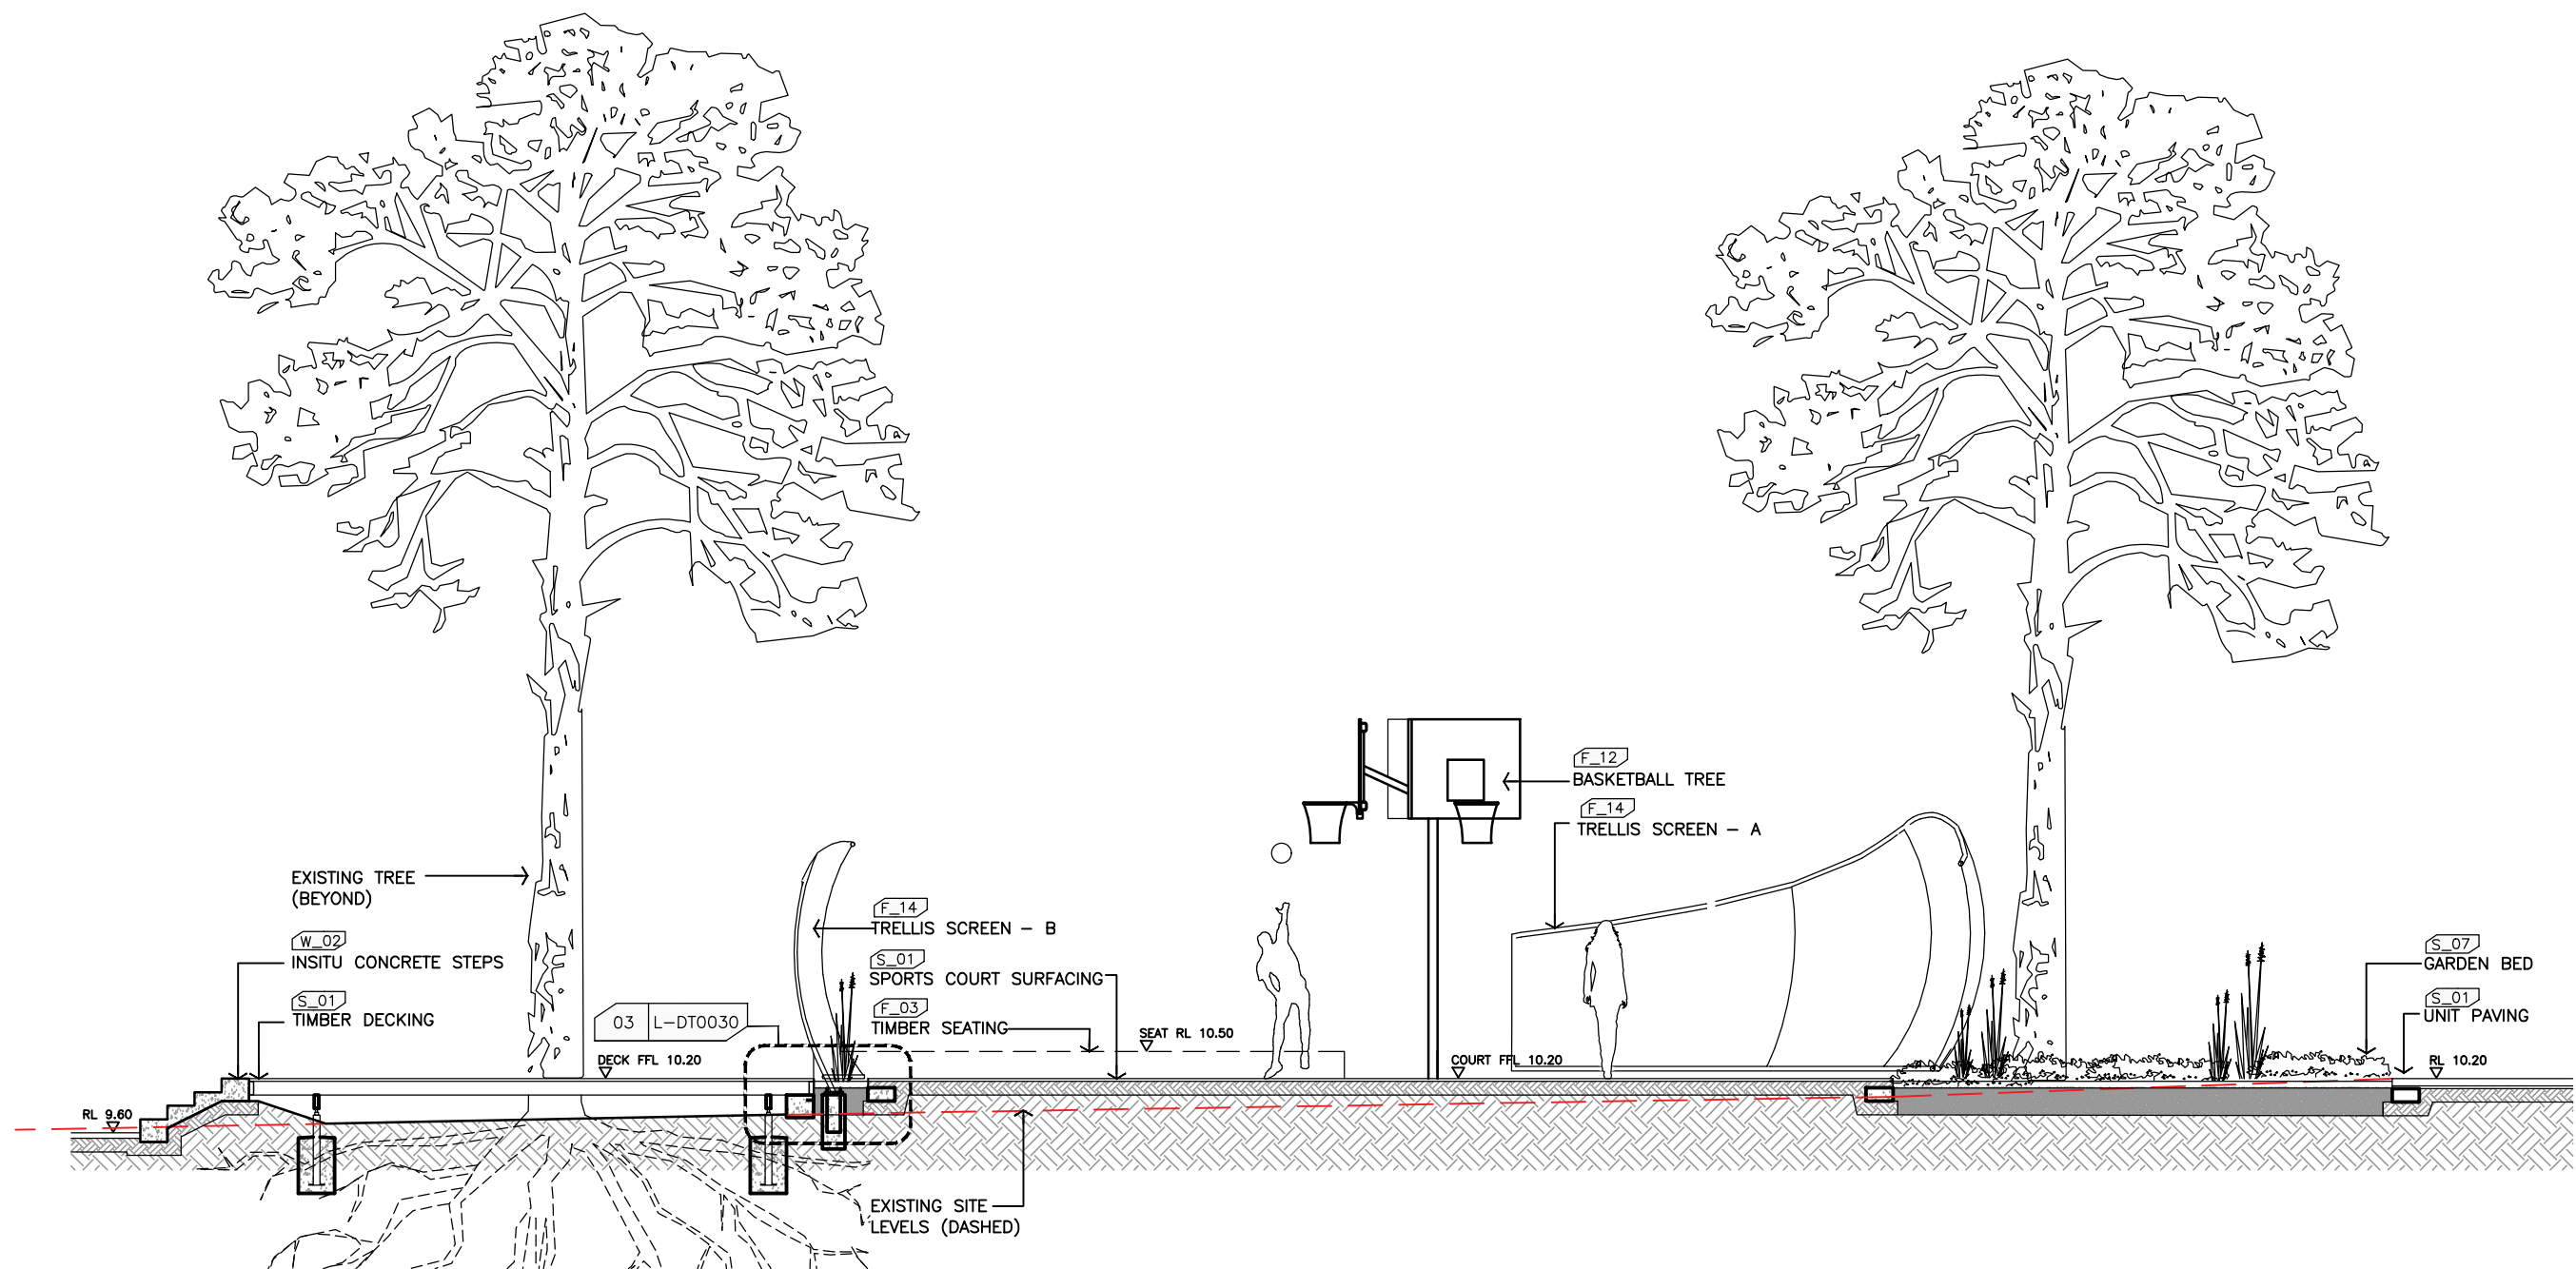



01

L-GA0001

GAMES COURT & DECK SECTION

SECTION

1:50

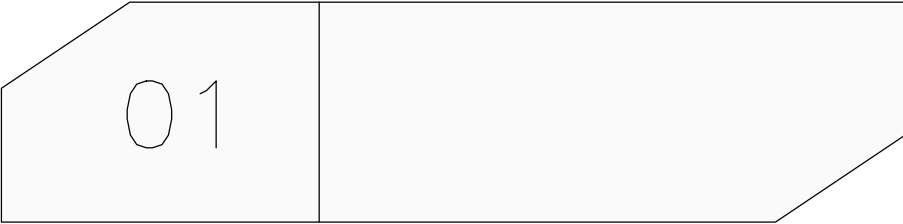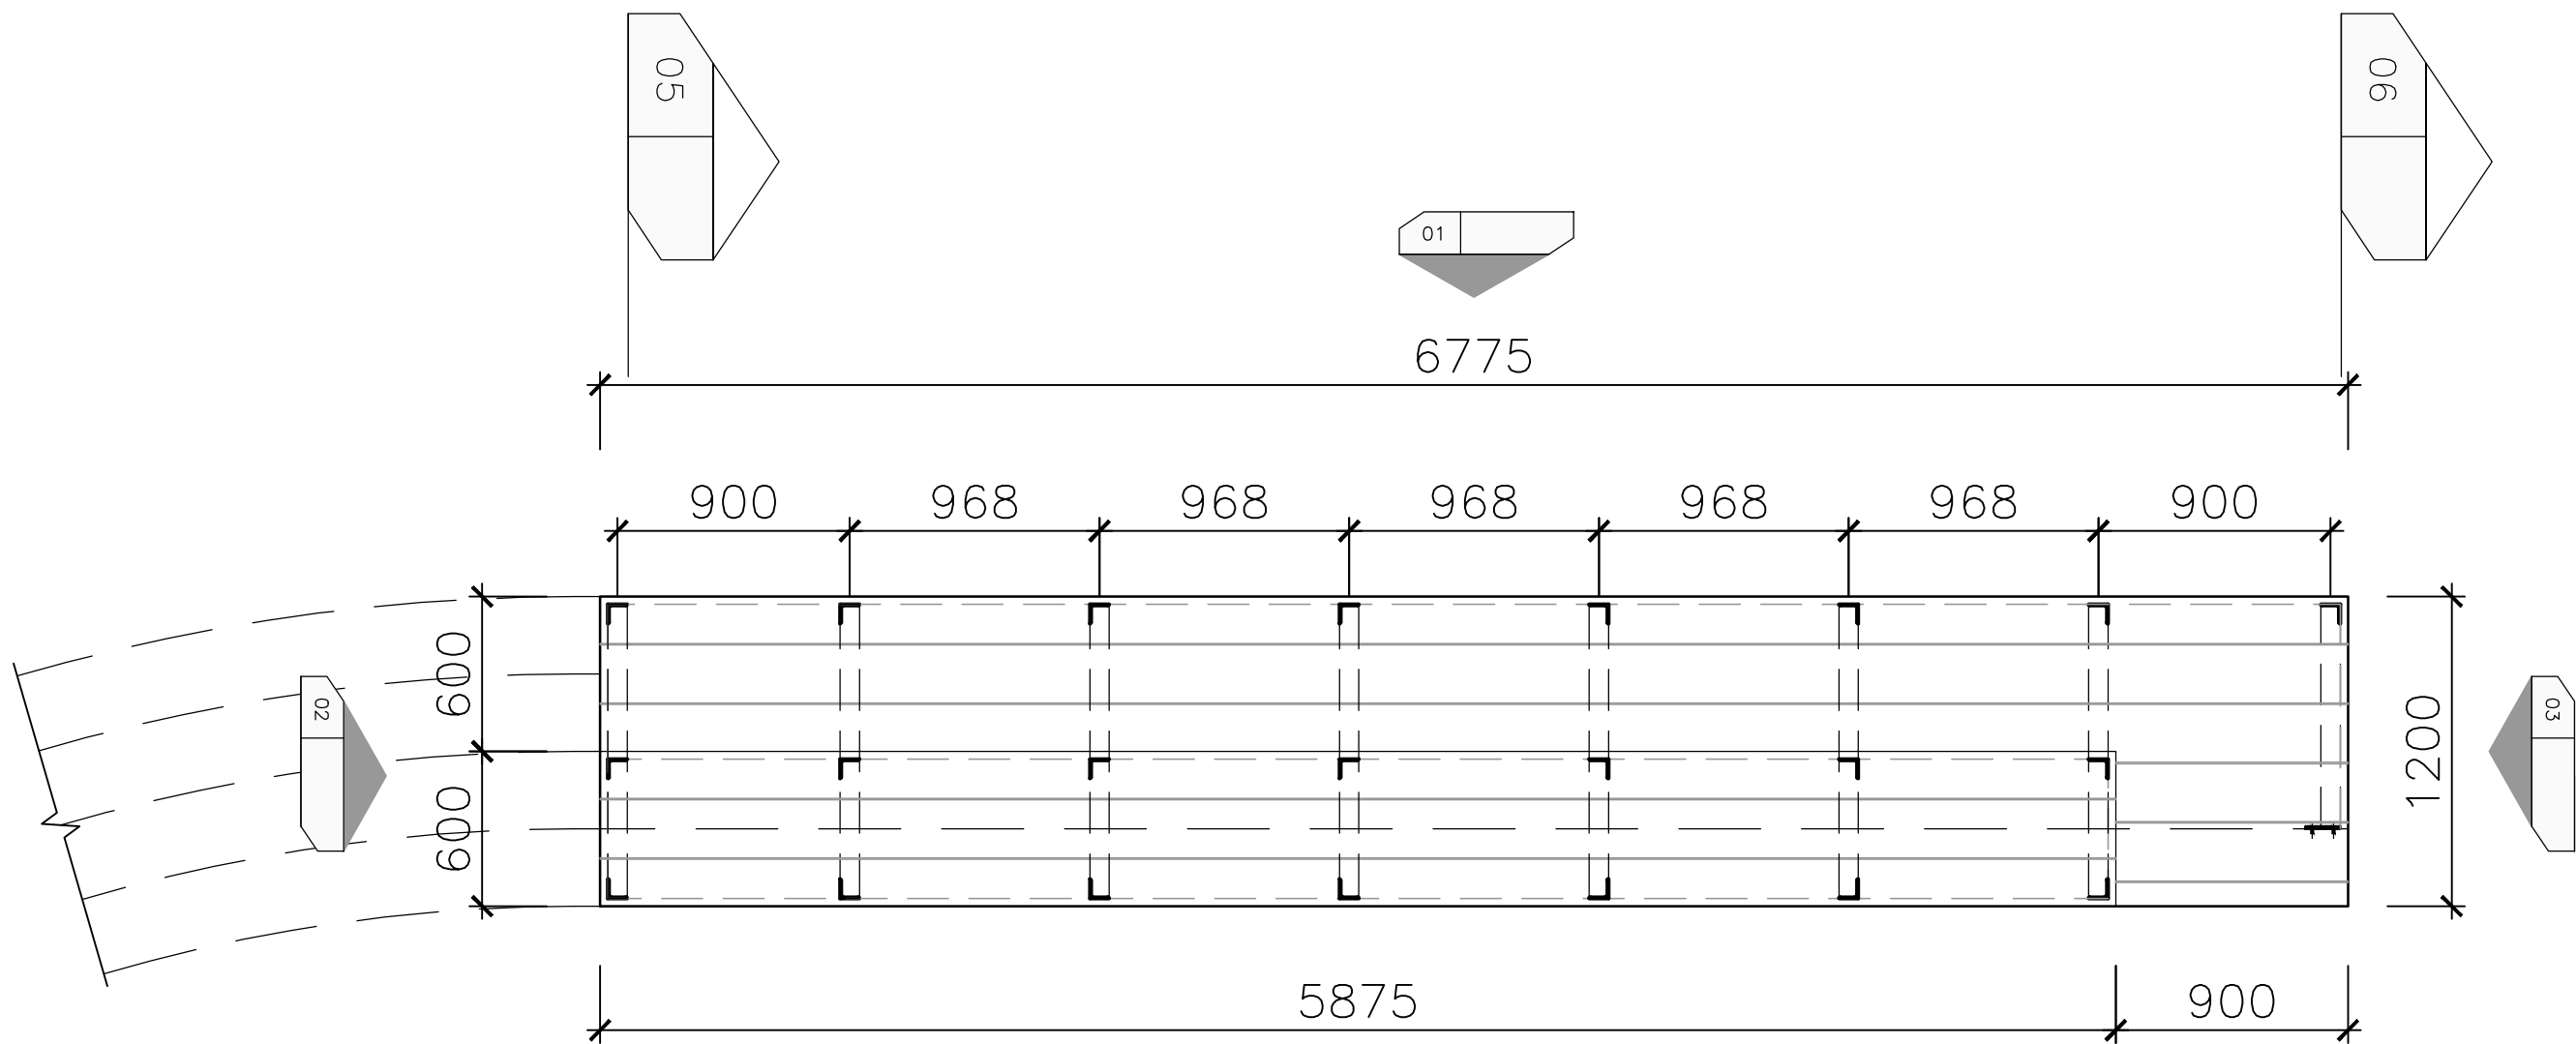


F-03 TIMBER SEATING - STRUCTURE

DETAIL PLAN

1:50

is this not
more like 9.7?

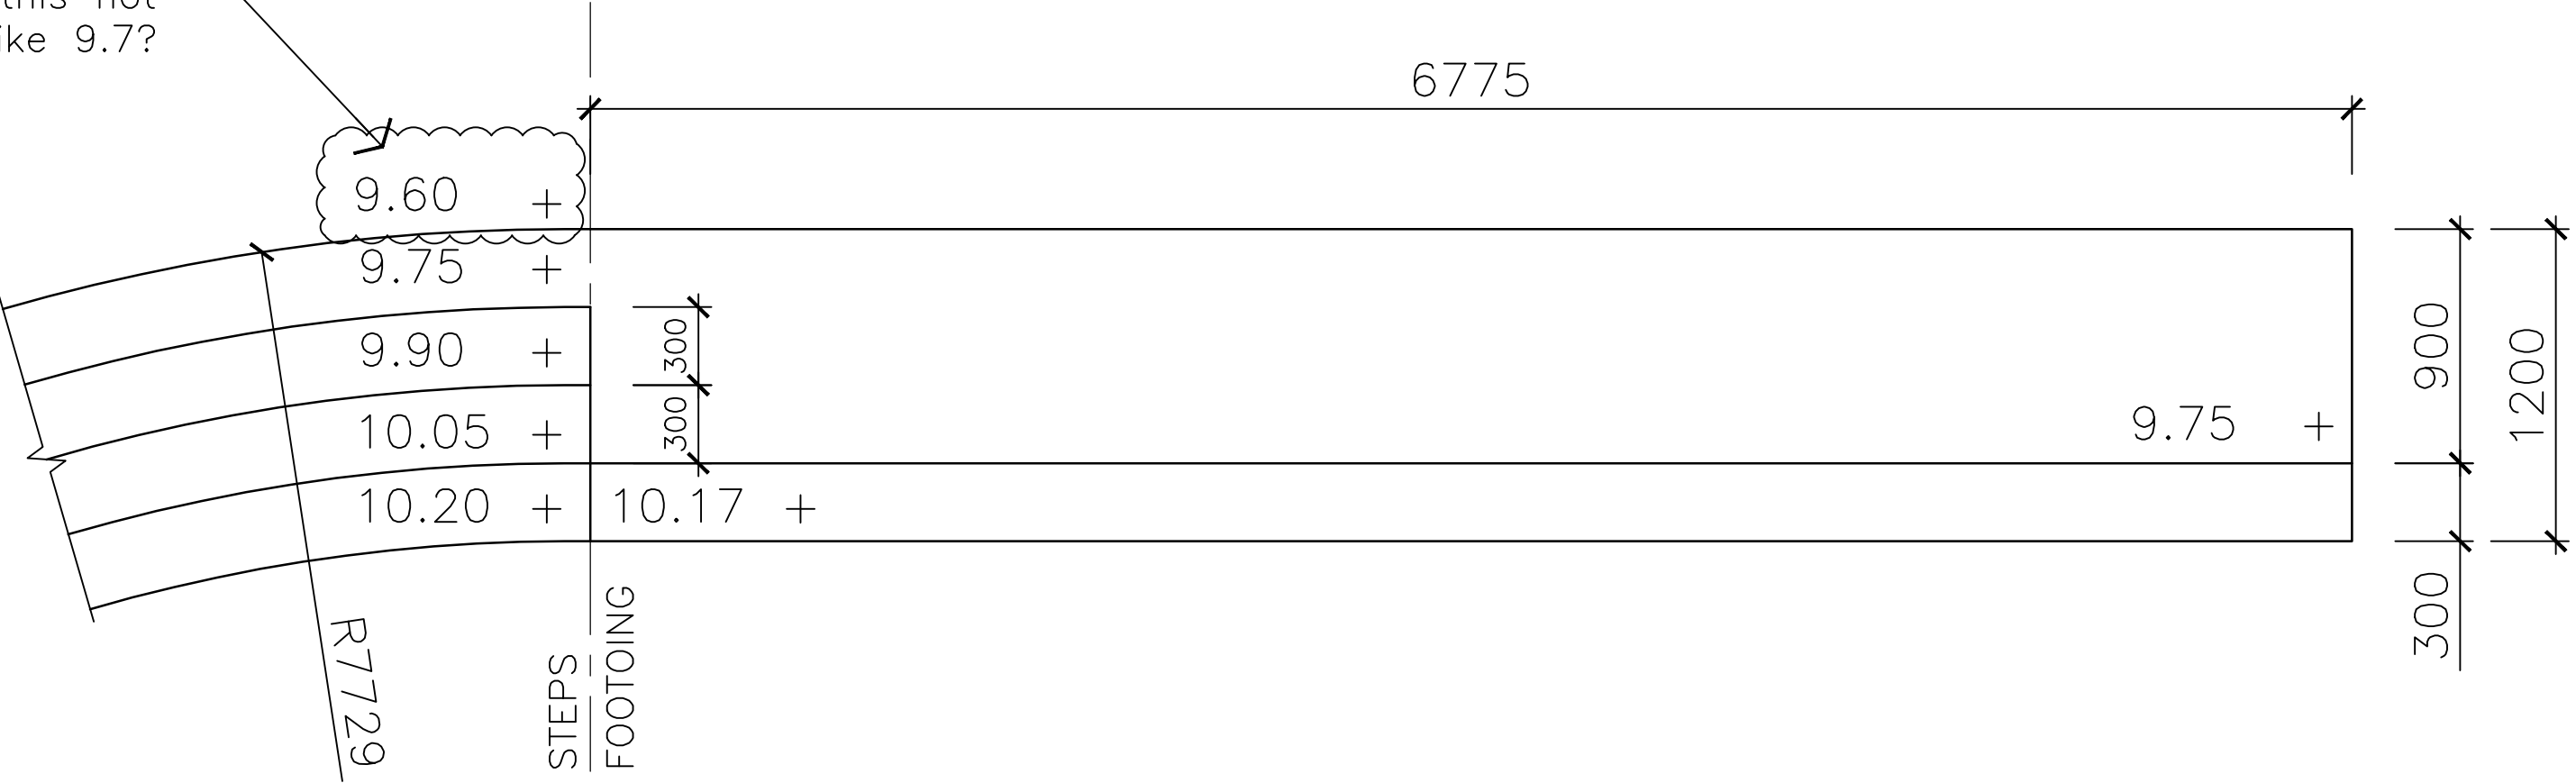


01

F-03 TIMBER SEATING - FOOTING PLAN

DETAIL PLAN


1:50

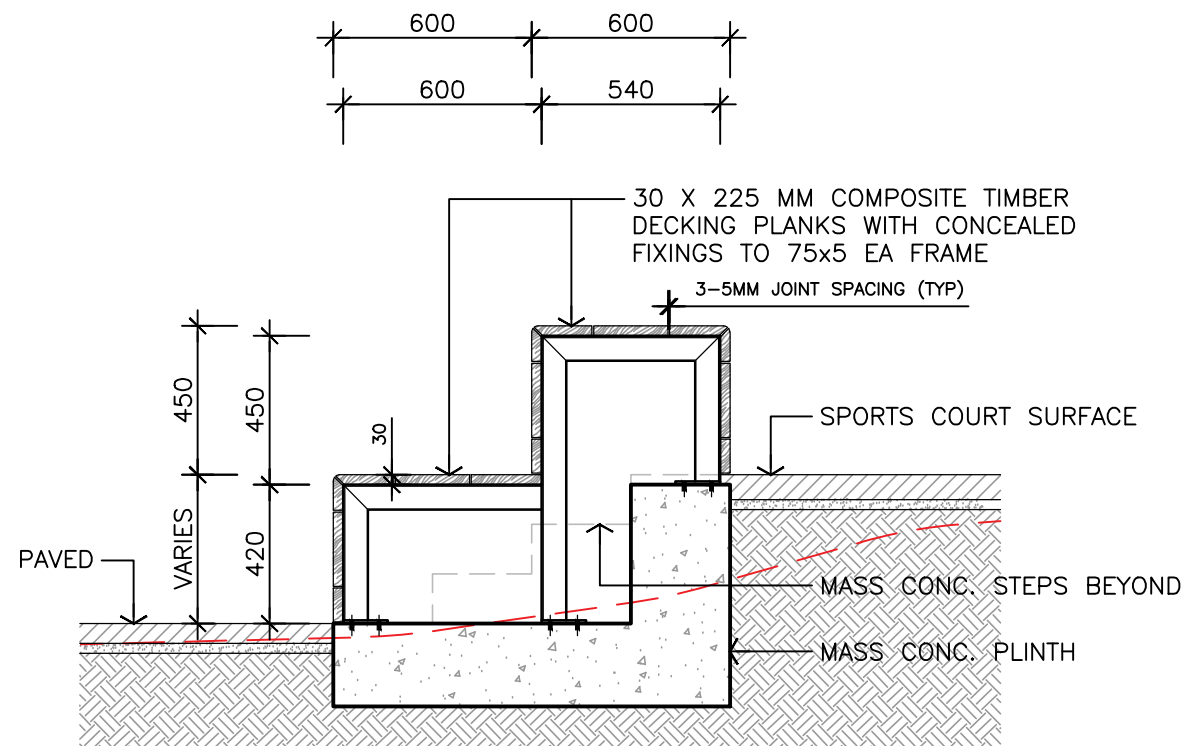

05

SECTION



SECTION 1:20

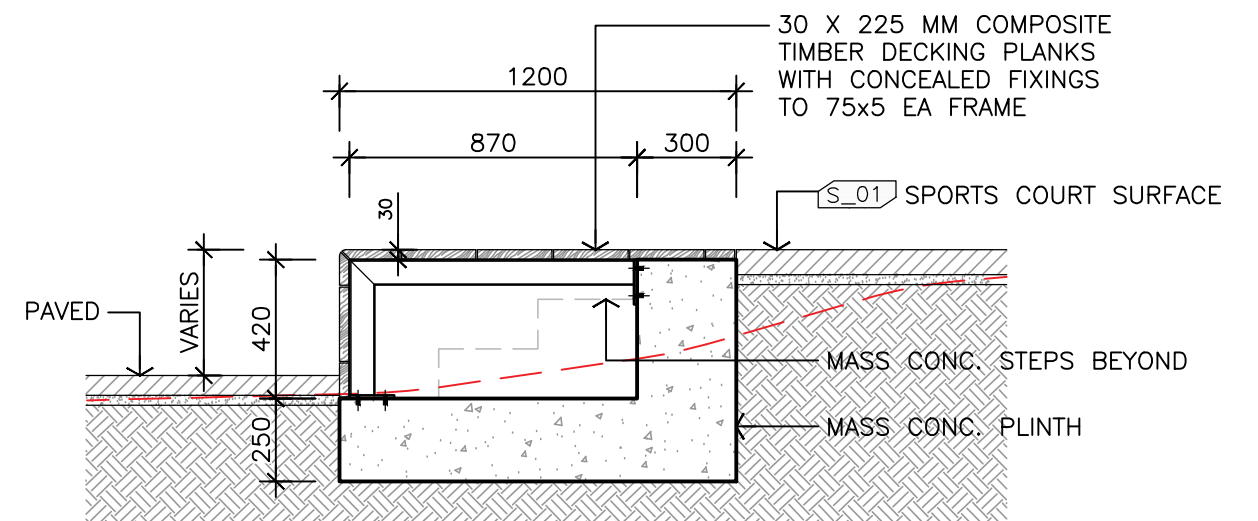


06

SECTION

SECTION 1:20

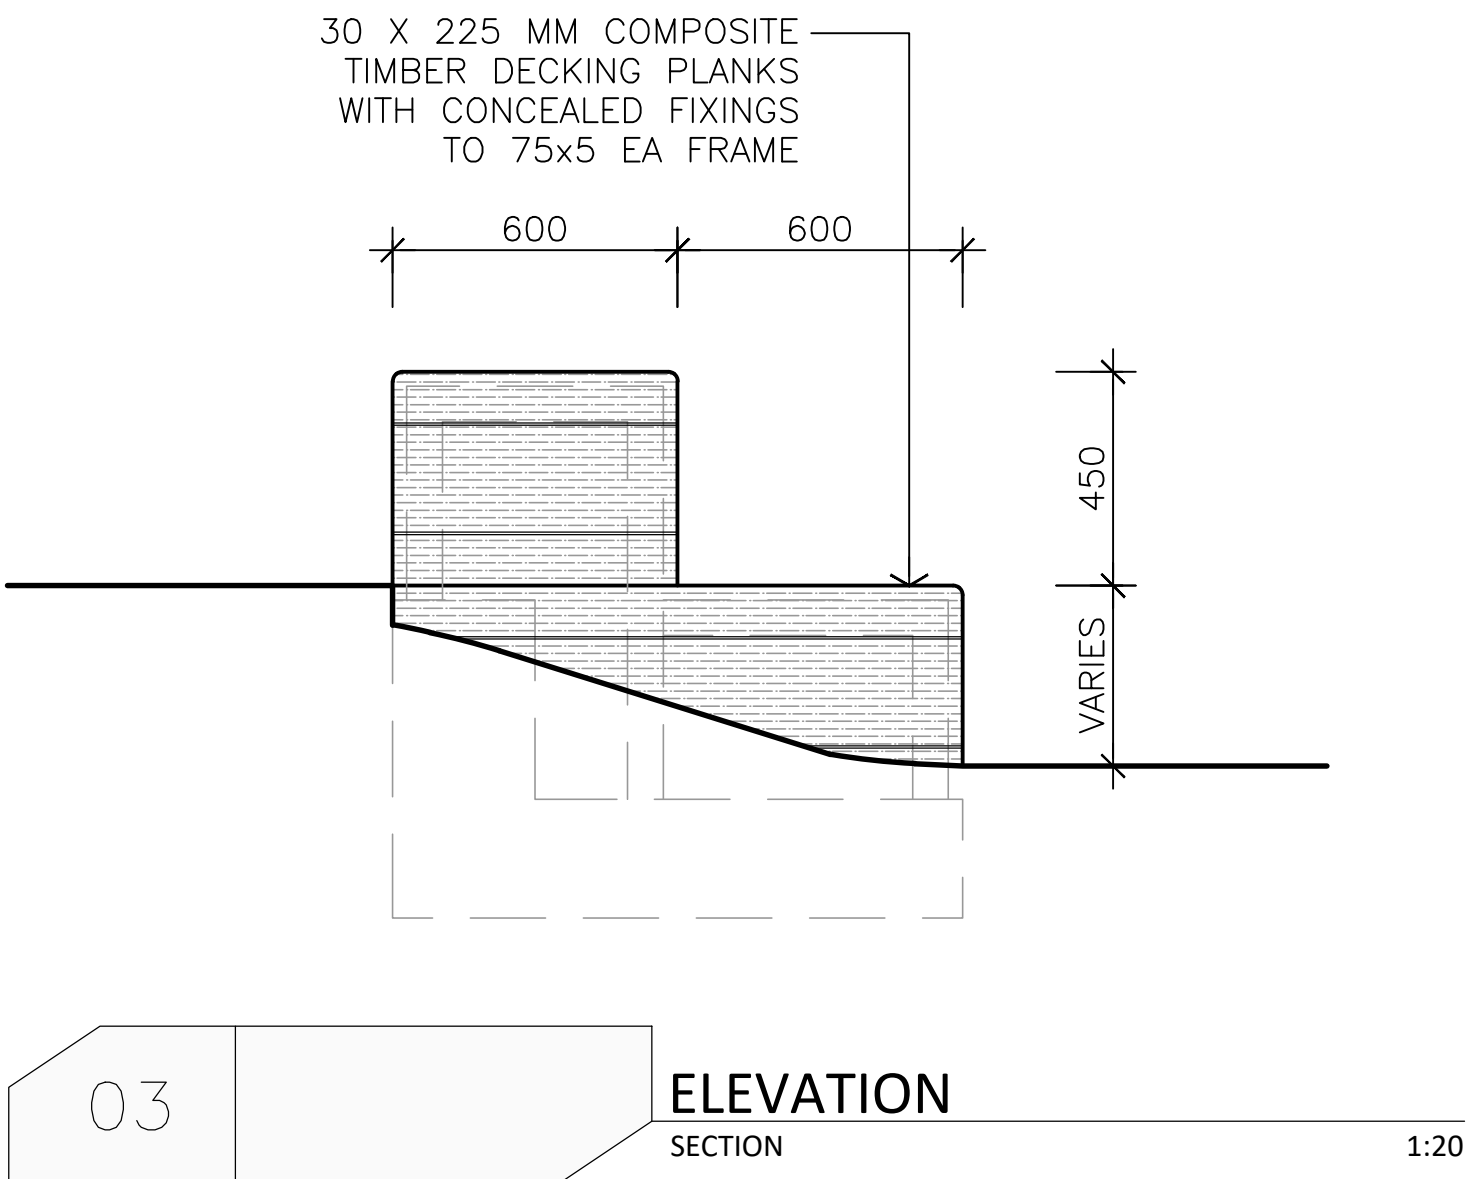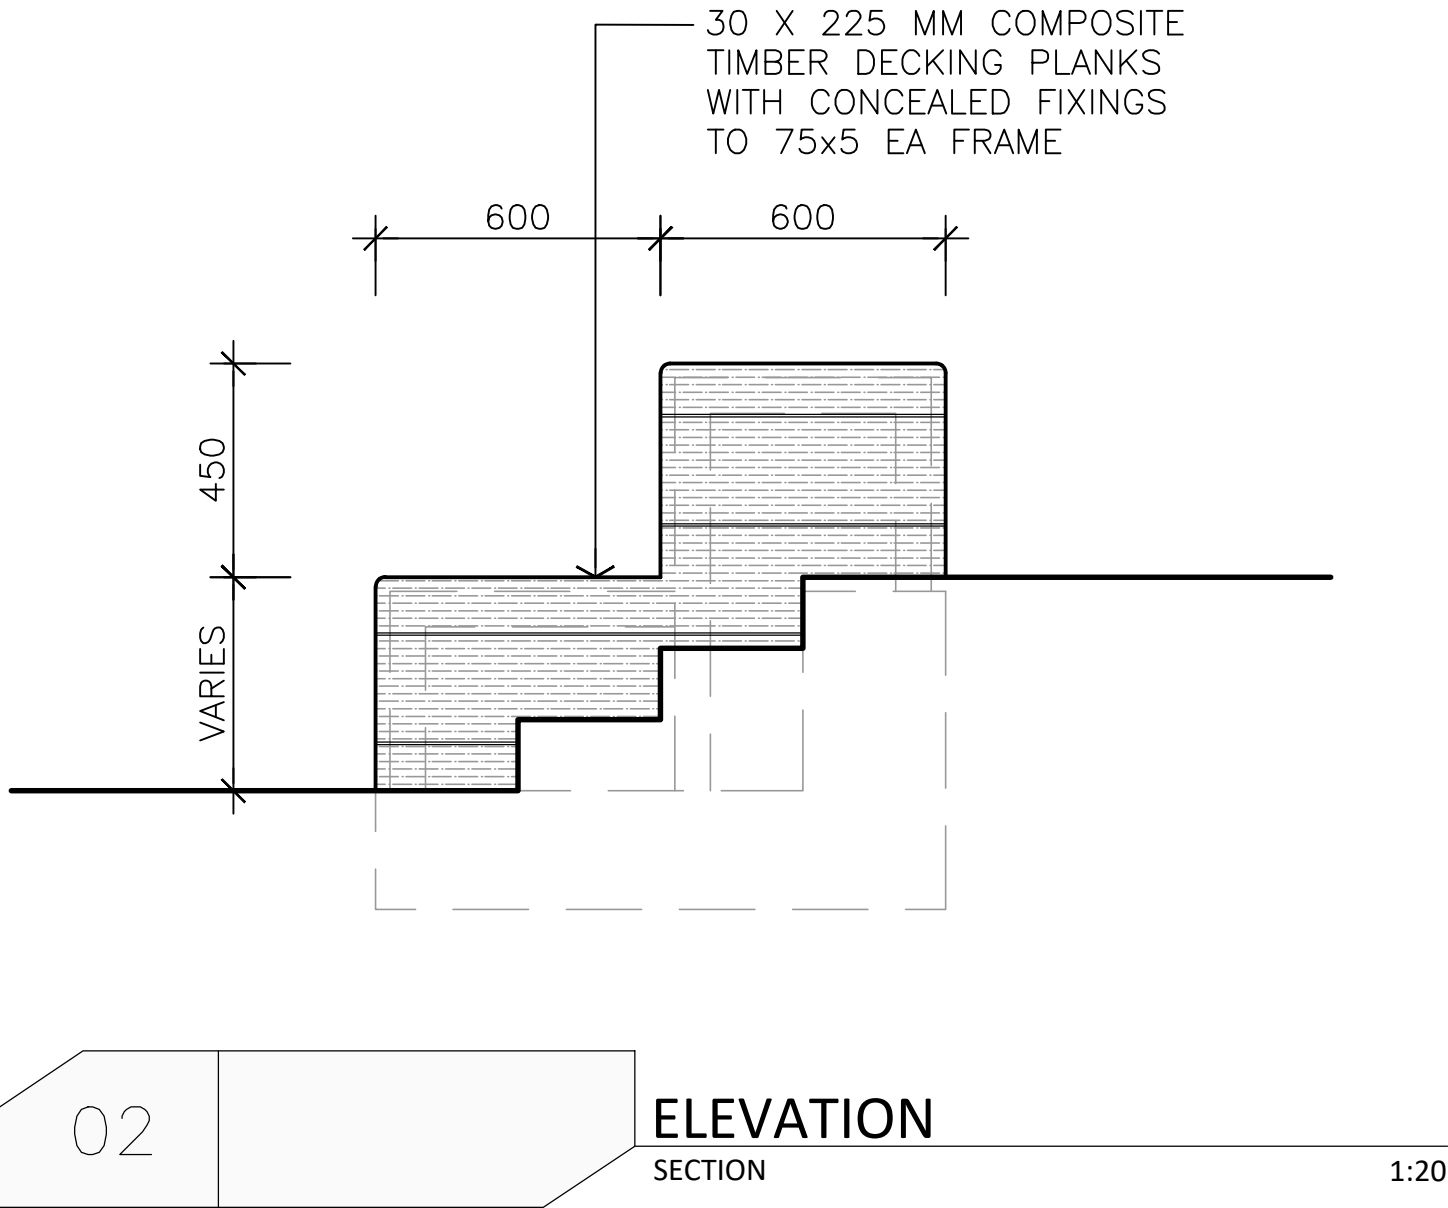

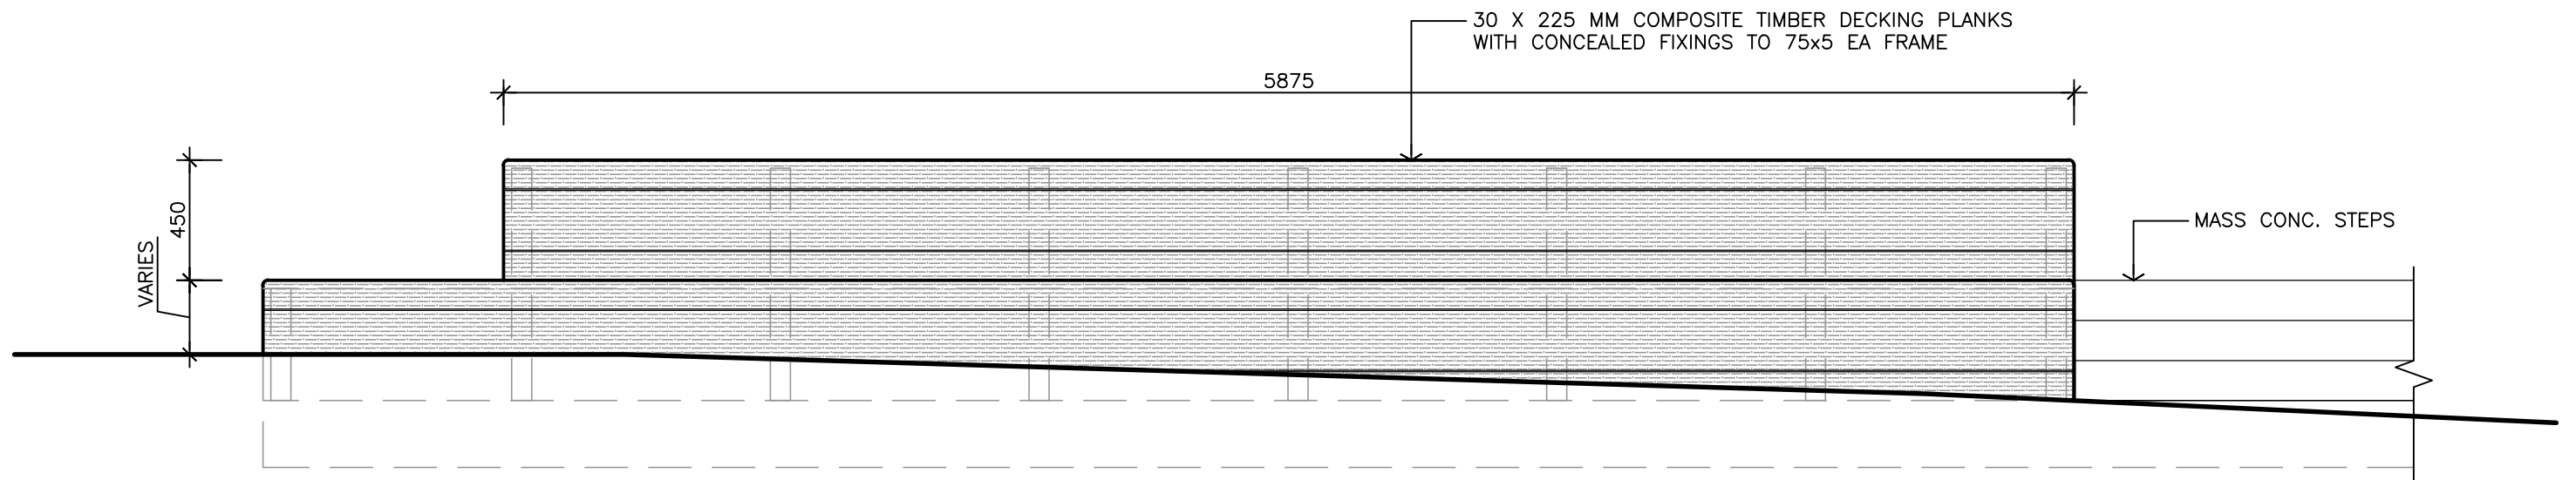


01

ELEVATION


SECTION

1:20

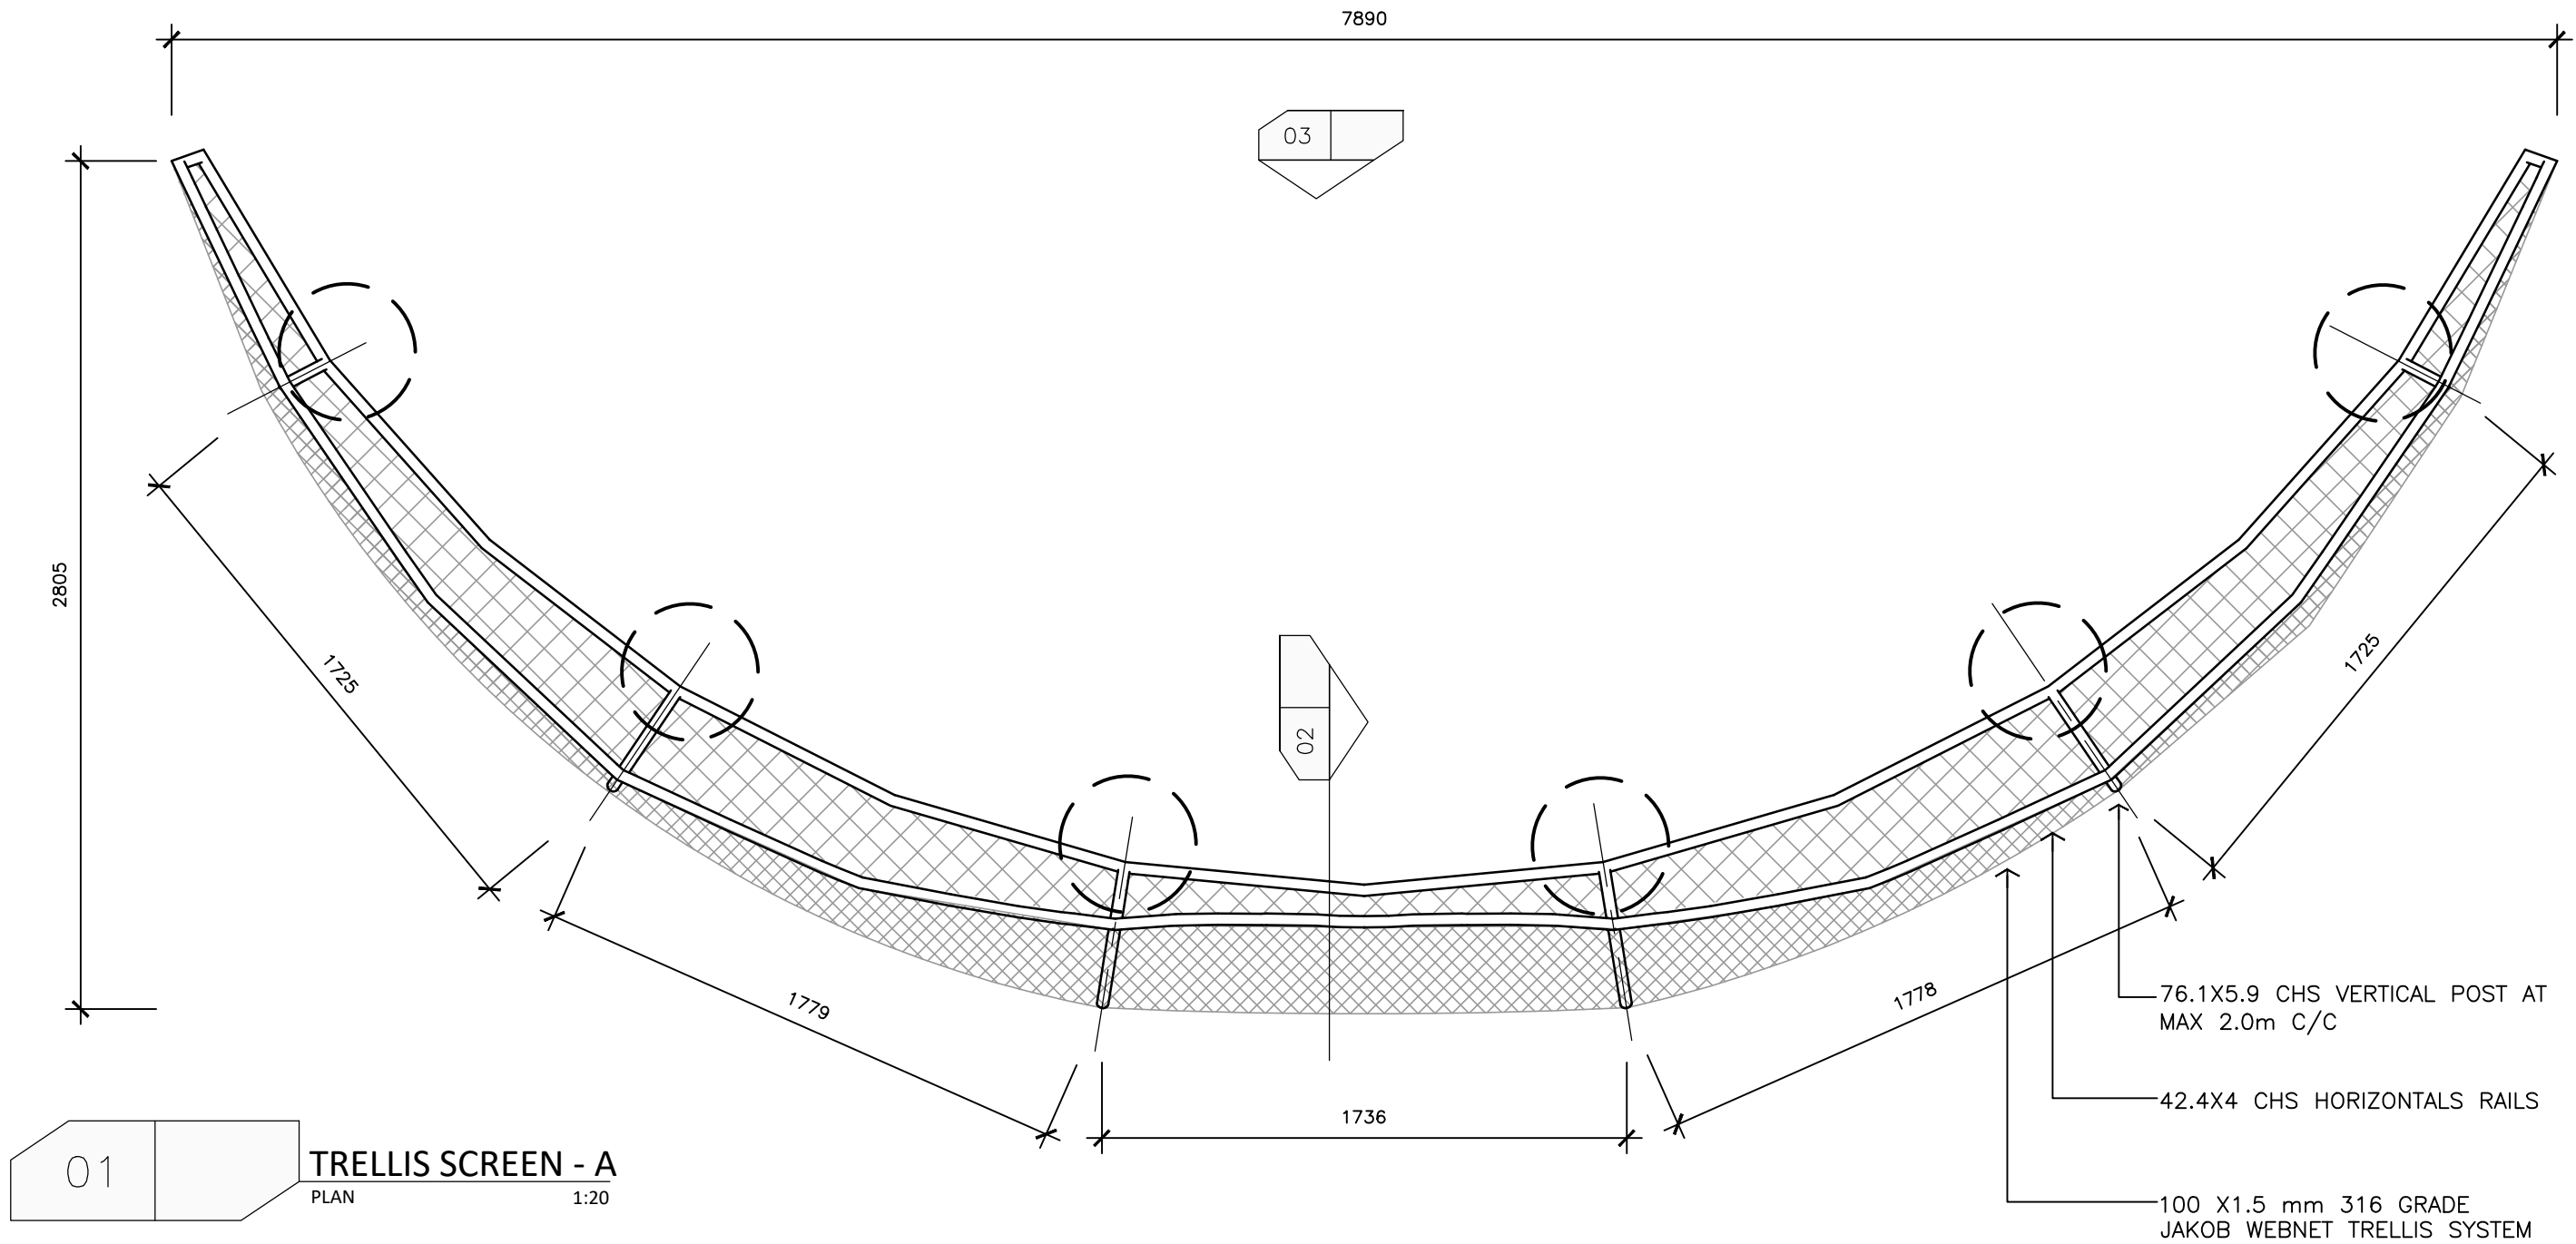





04 PERSPECTIVE NTS

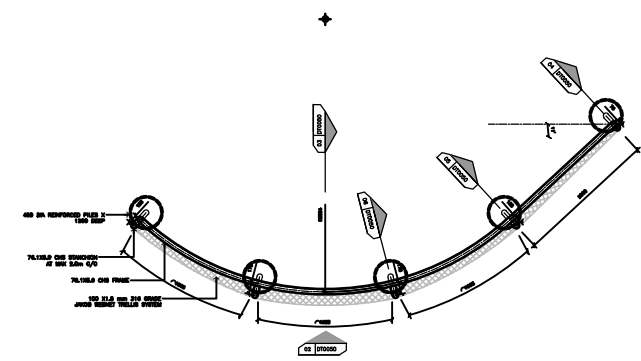


01 GA0001 E-14 TRELLIS SCREEN - A

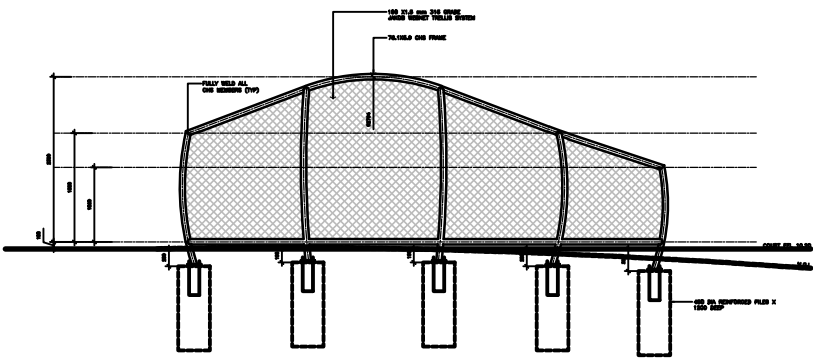


02 DT0050 ELEVATION - TRELLIS SCREEN A

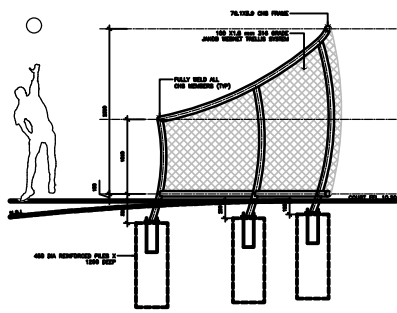


03 DT0050 SECTION - TRELLIS SCREEN A

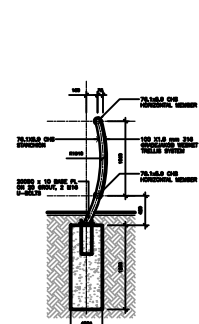


04 DT0050 STANCHION DETAIL

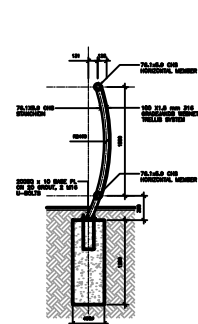


05 DT0050 STANCHION DETAIL

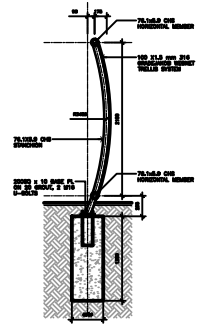


06 DT0050 STANCHION DETAIL

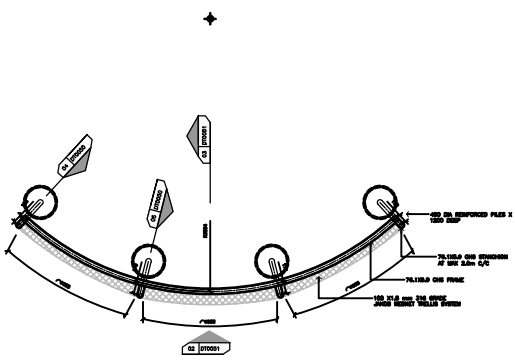


01 GA0001 E-14 TRELLIS SCREEN - B

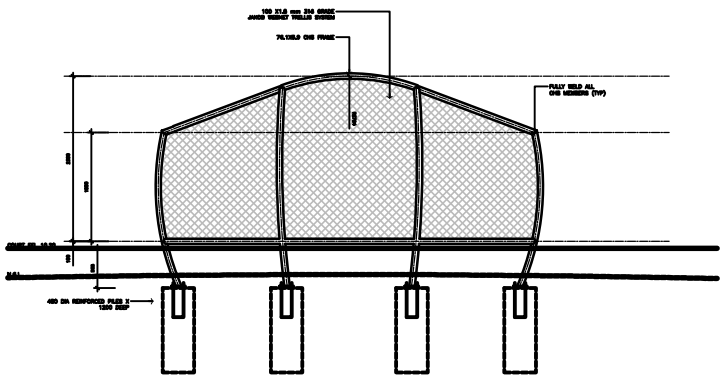


02 DT0051 ELEVATION - TRELLIS SCREEN B

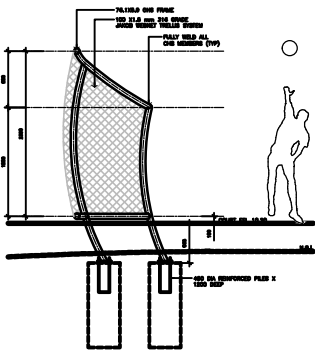


03 DT0051 SECTION - TRELLIS SCREEN B








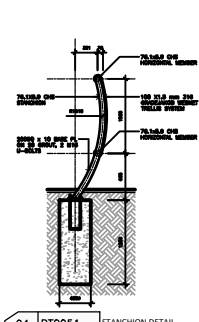



04 DT0051 STANCHION DETAIL

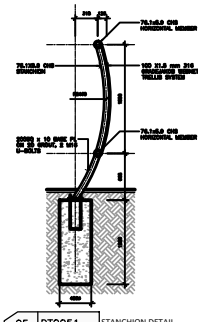

05 DT0051 STANCHION DETAIL

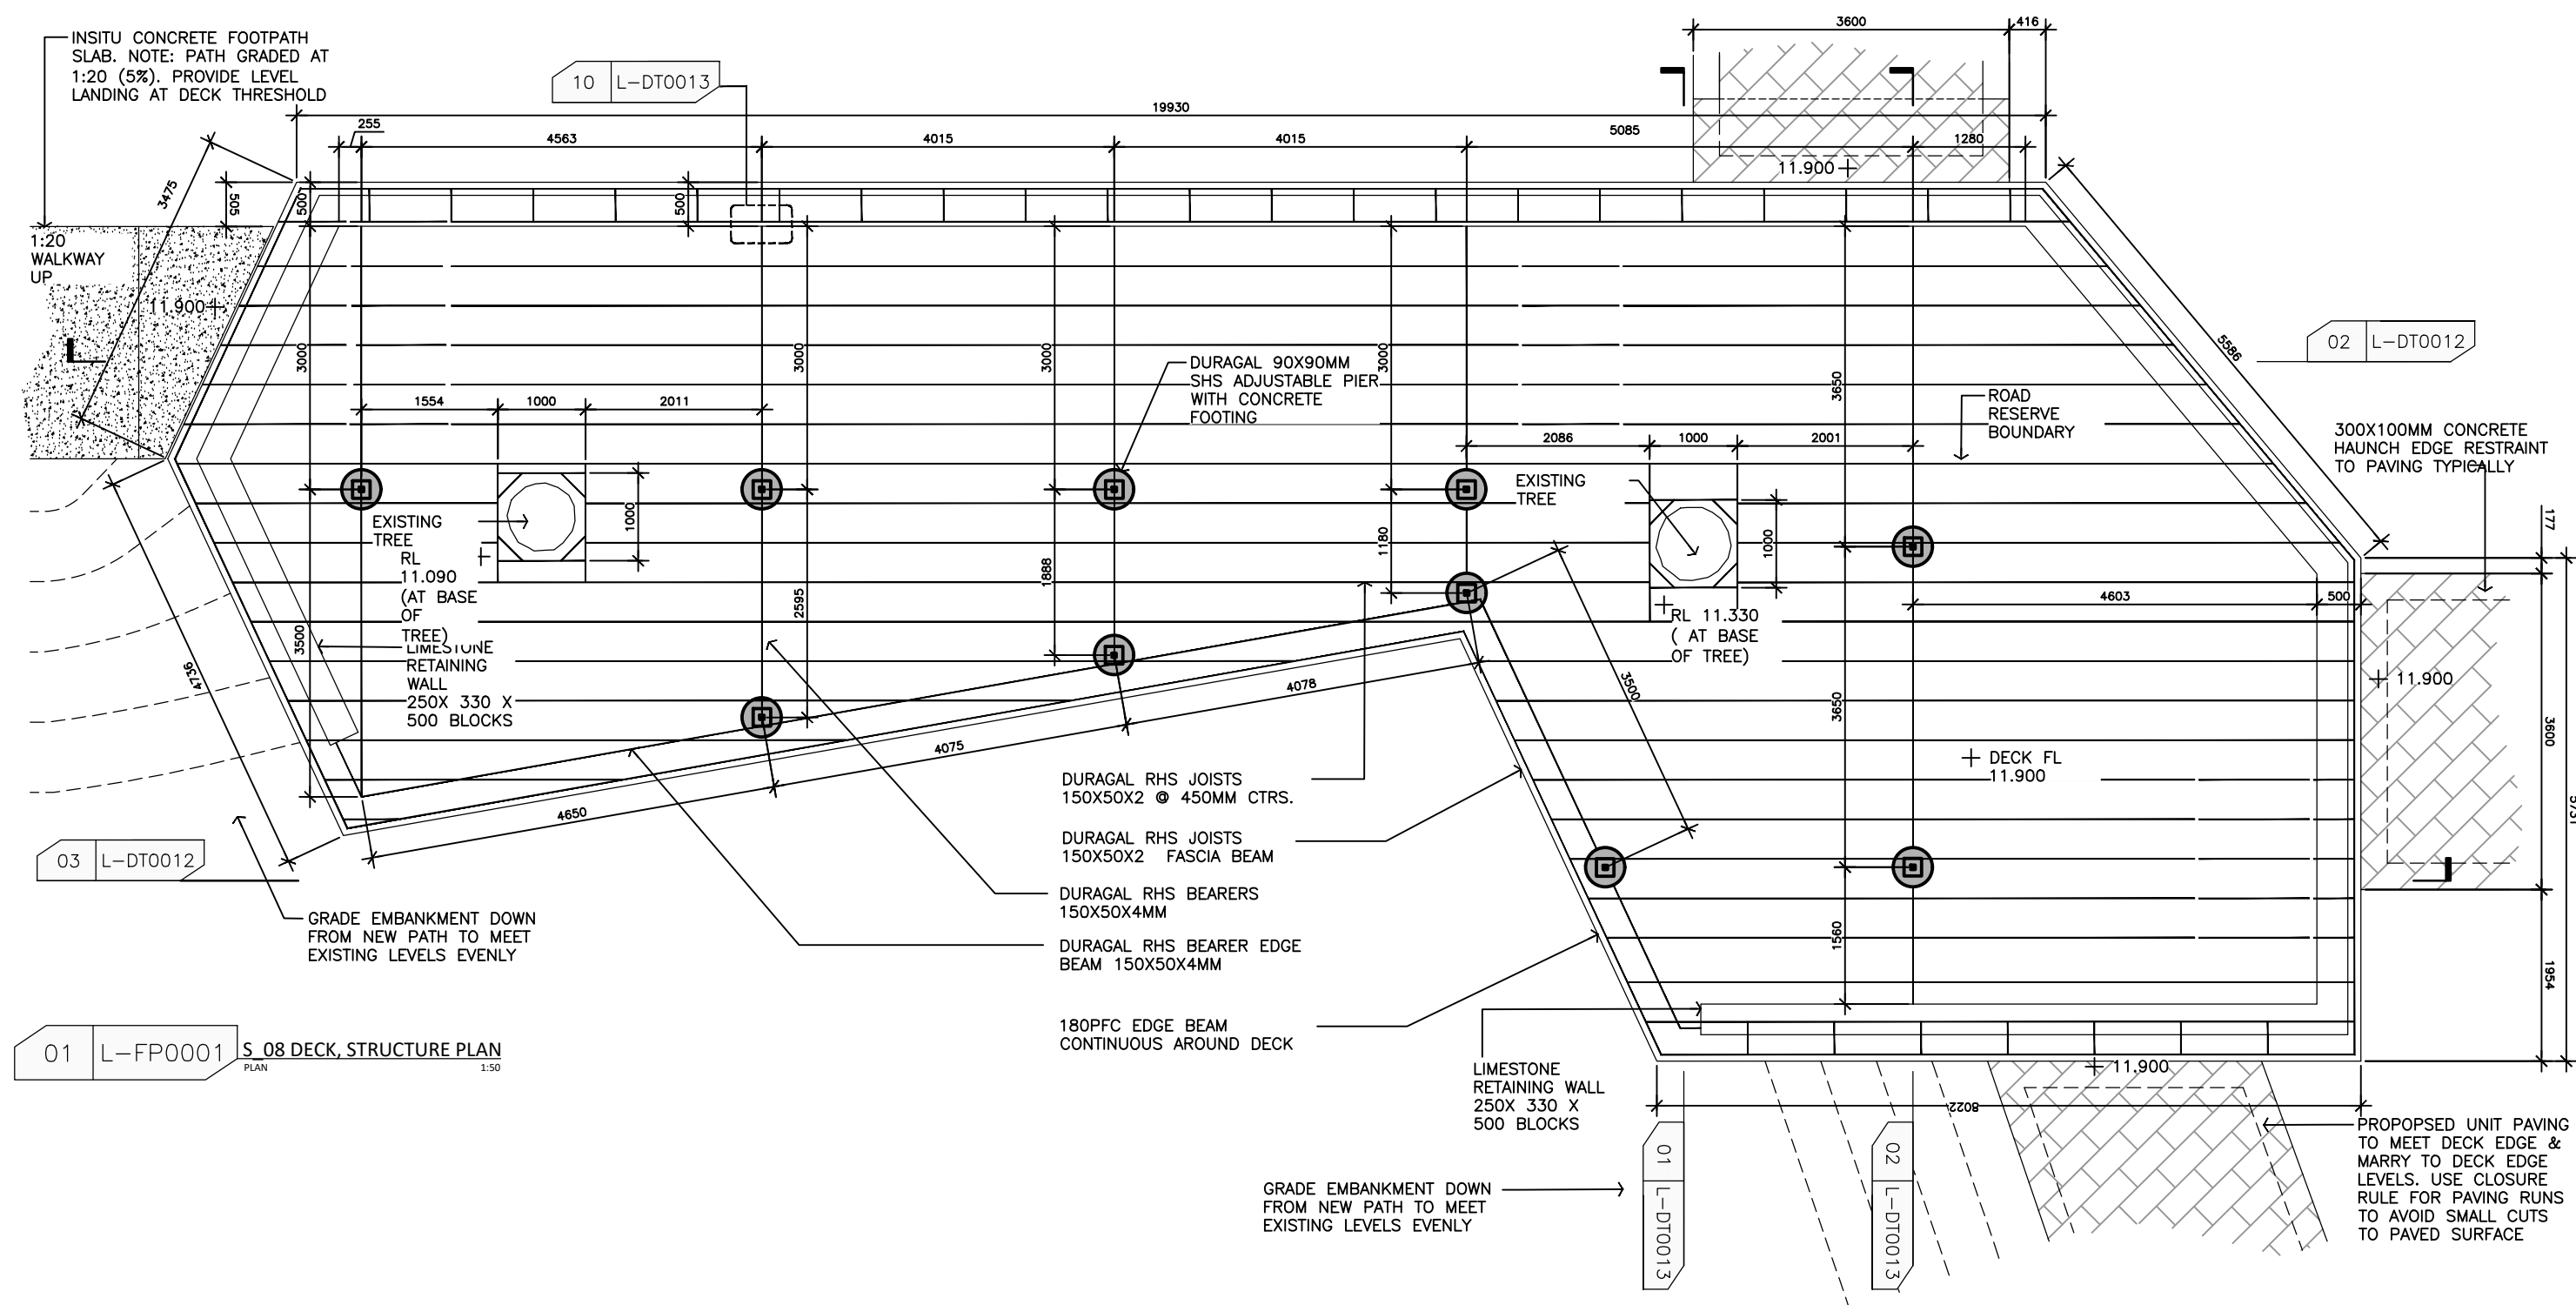

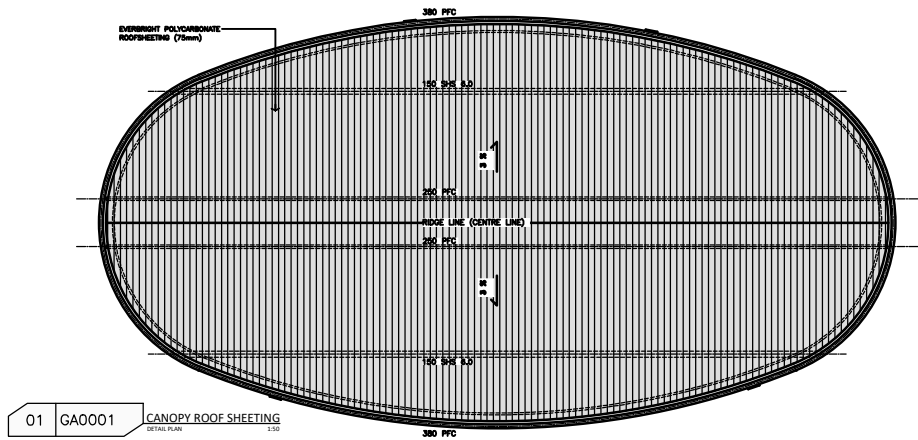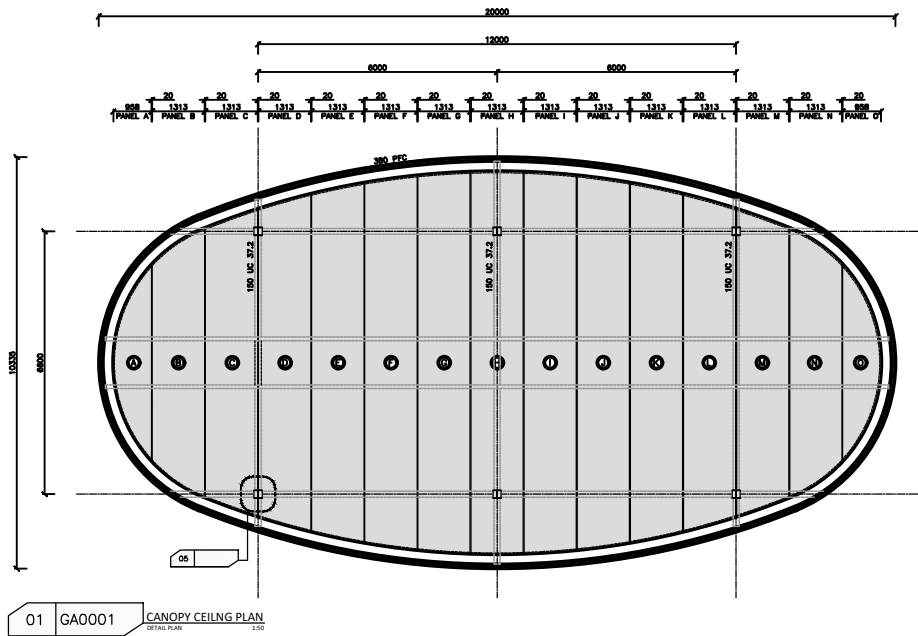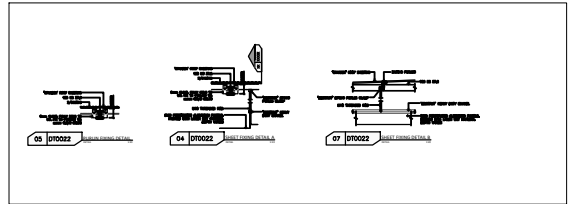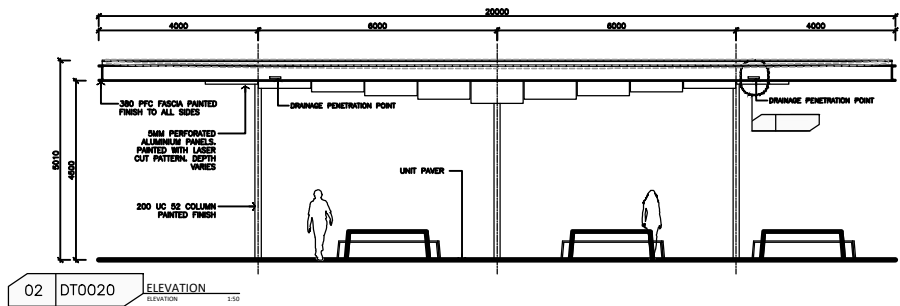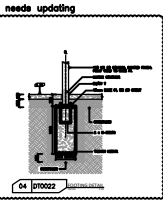
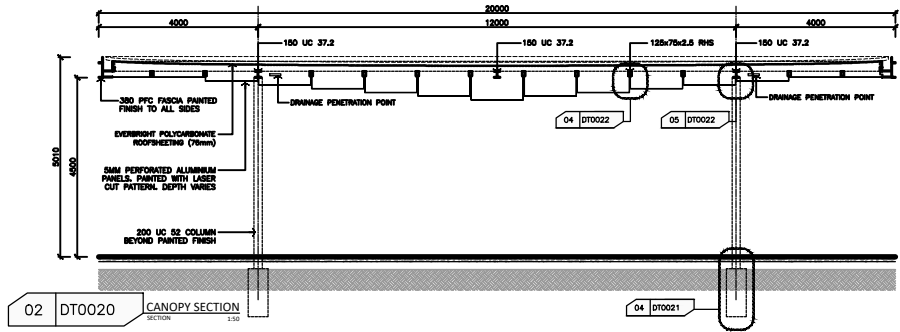
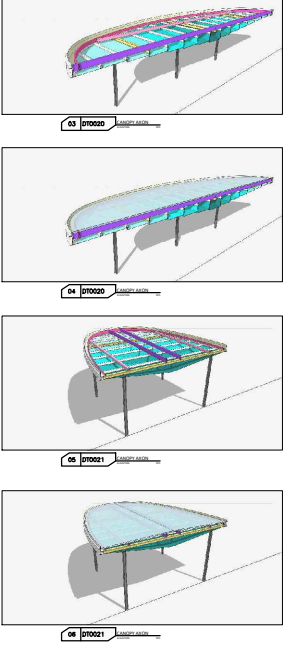
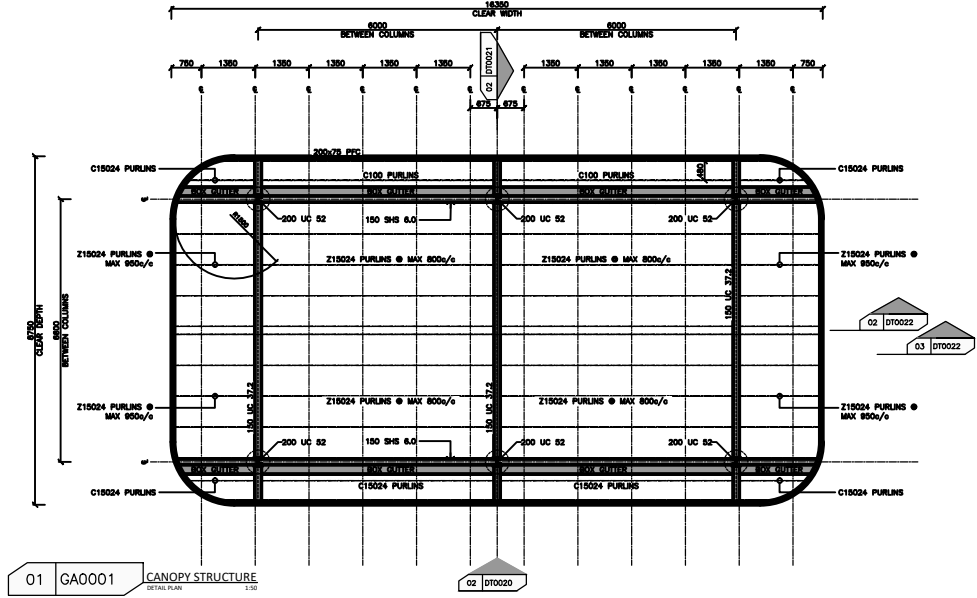


















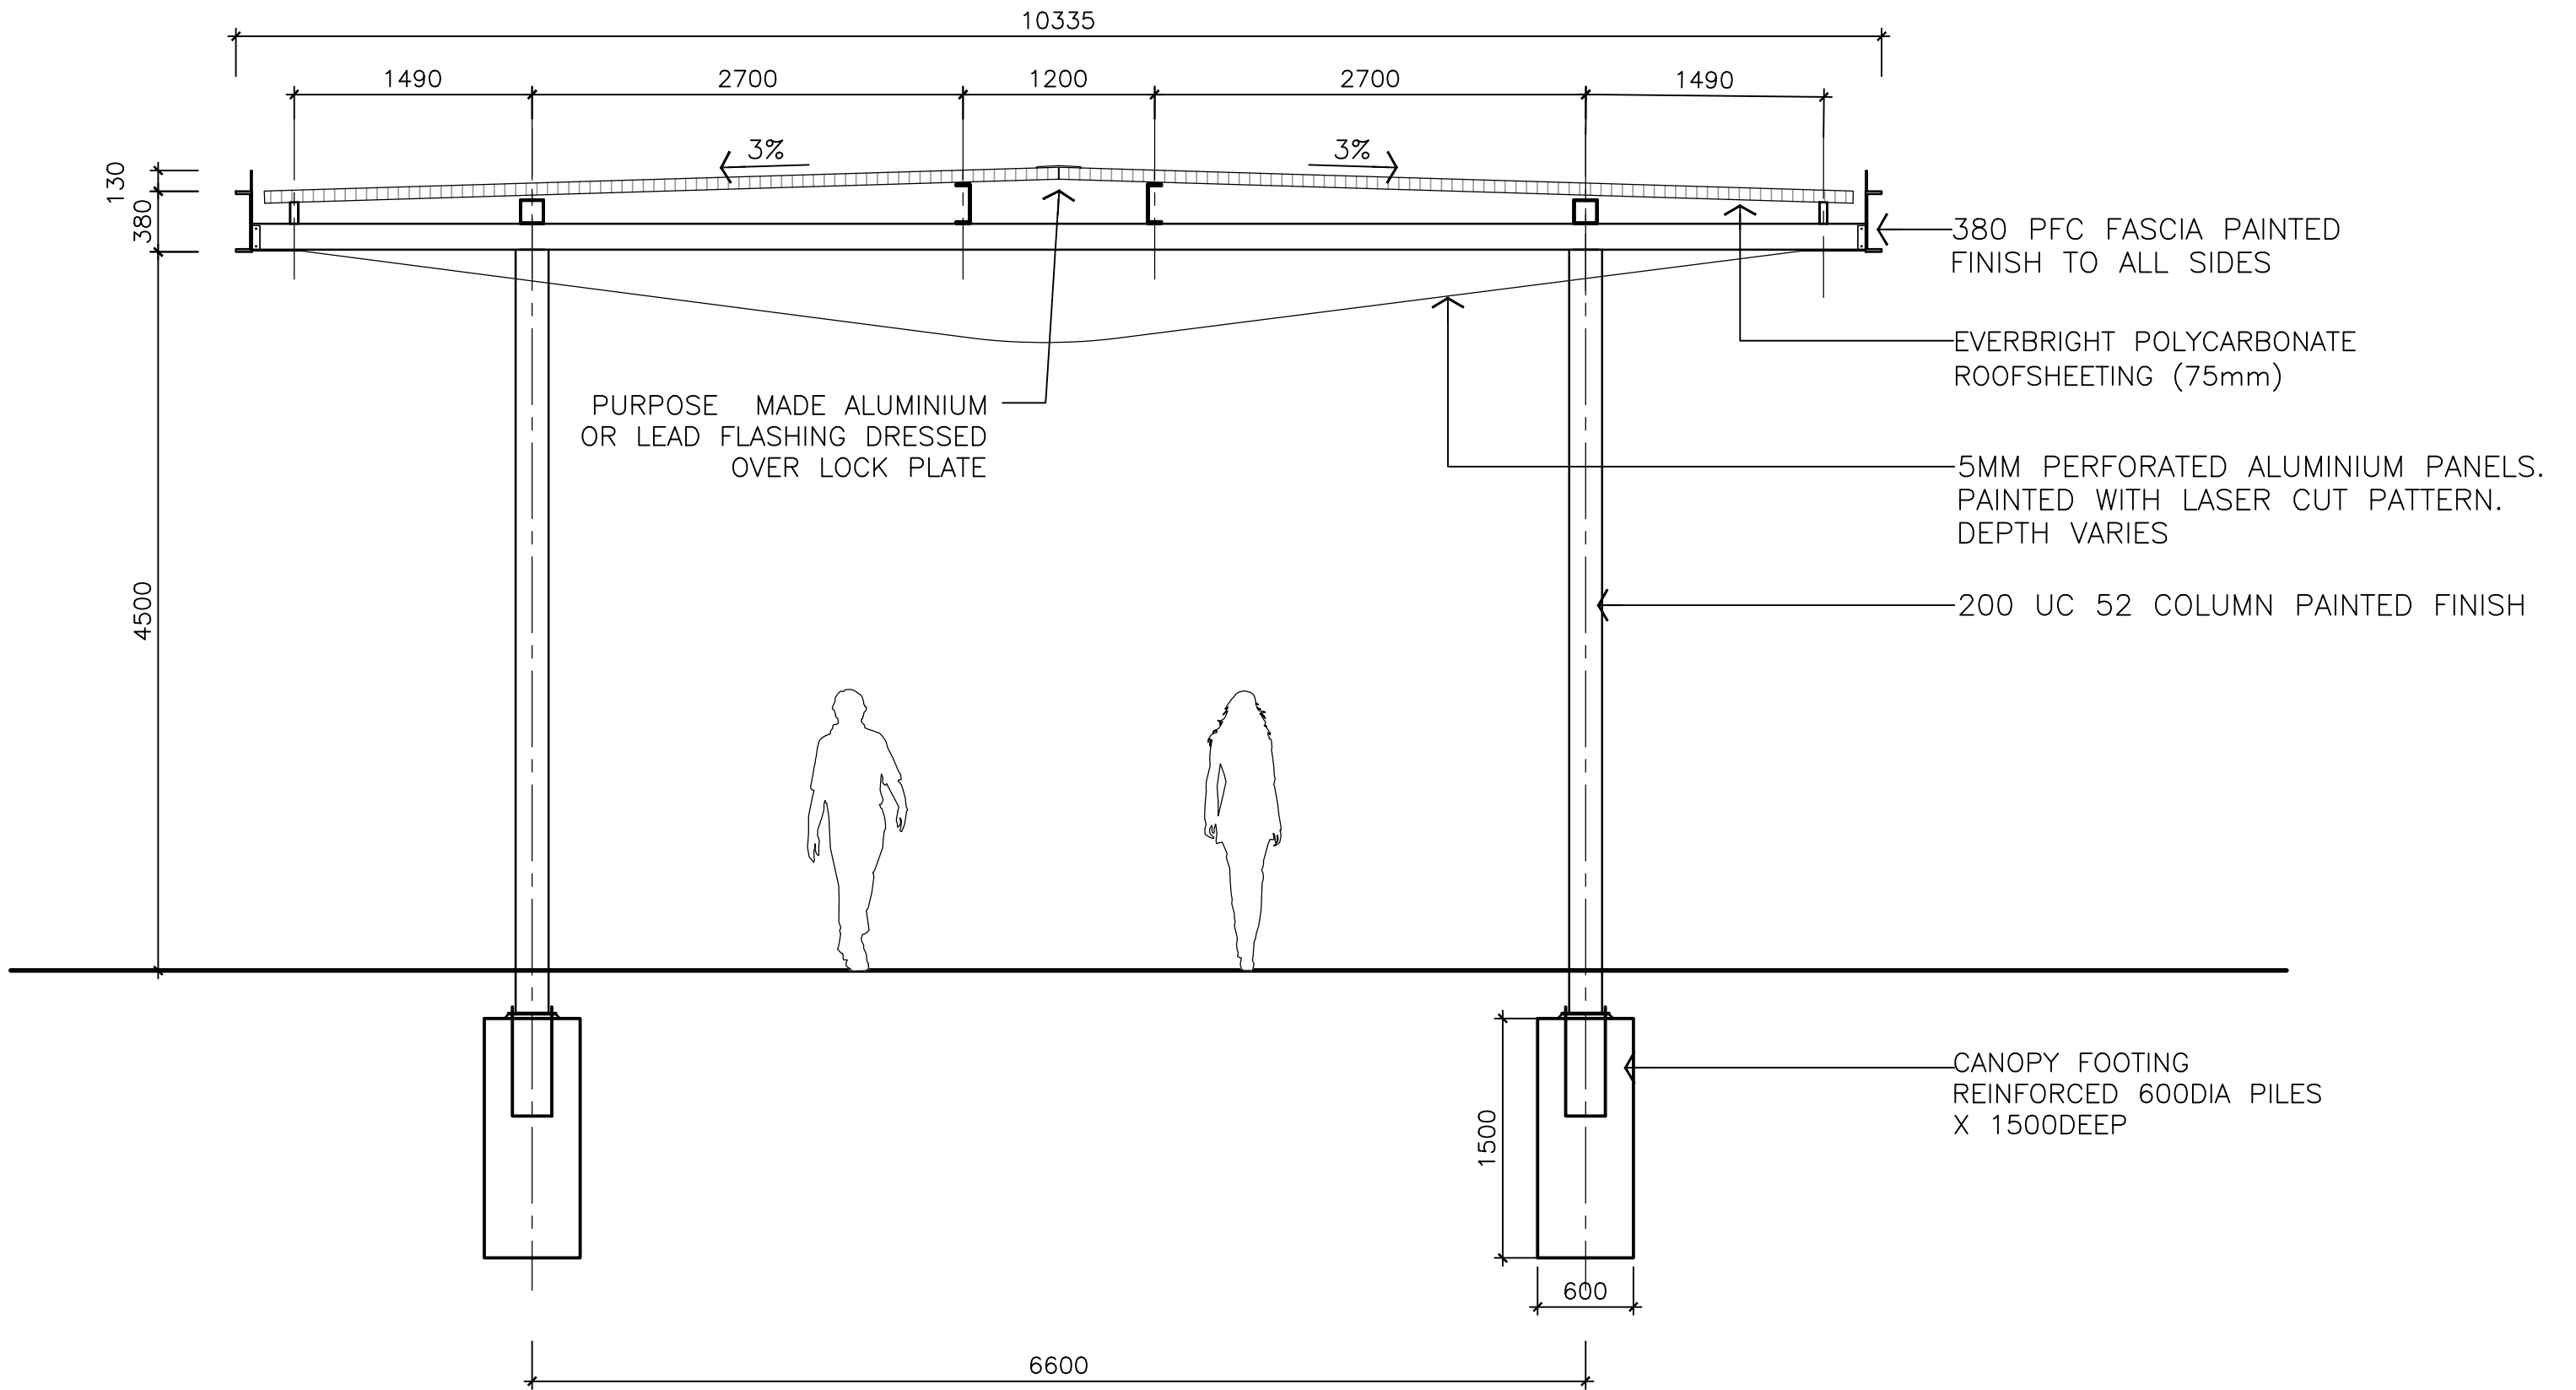



02

CANOPY SECTION

SECTION 1:50

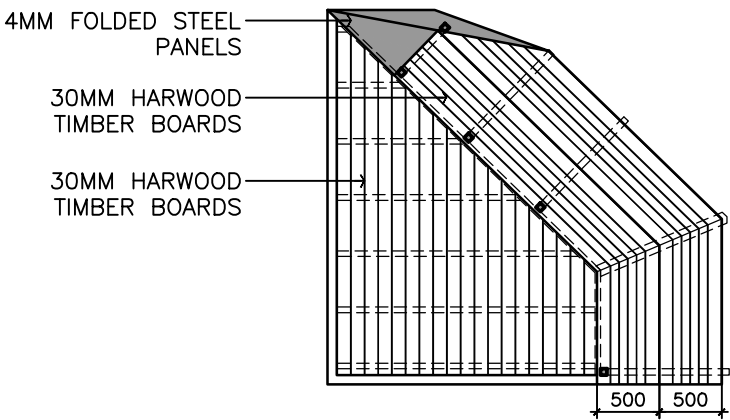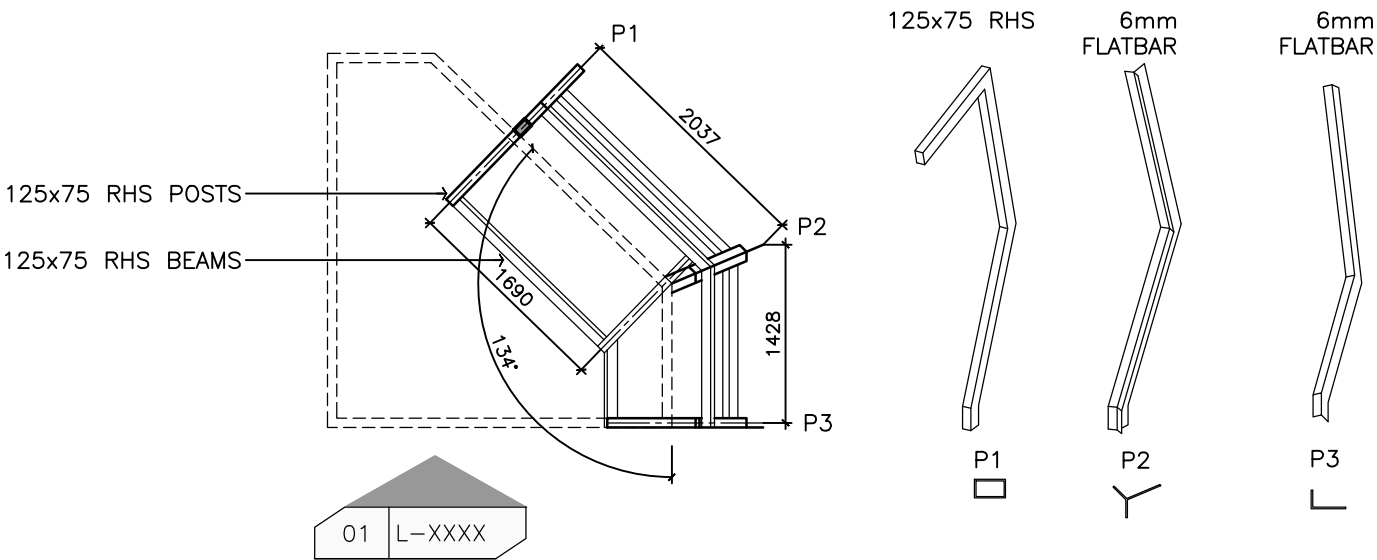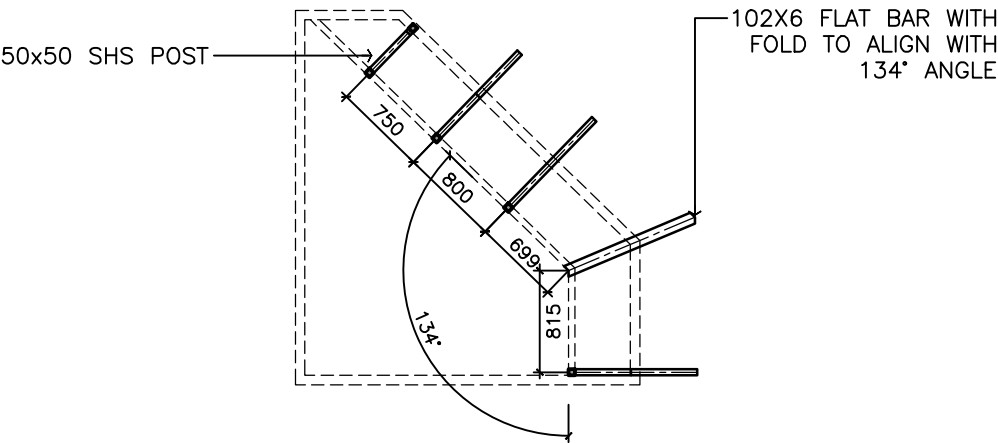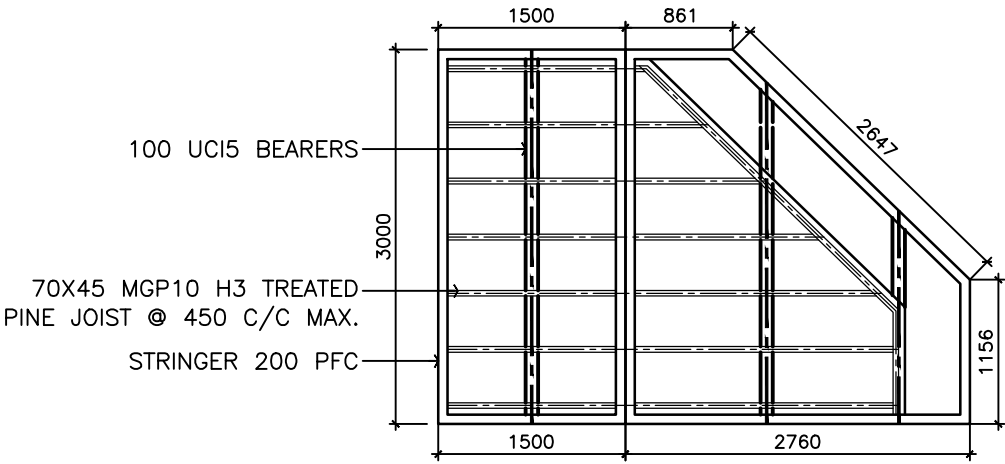

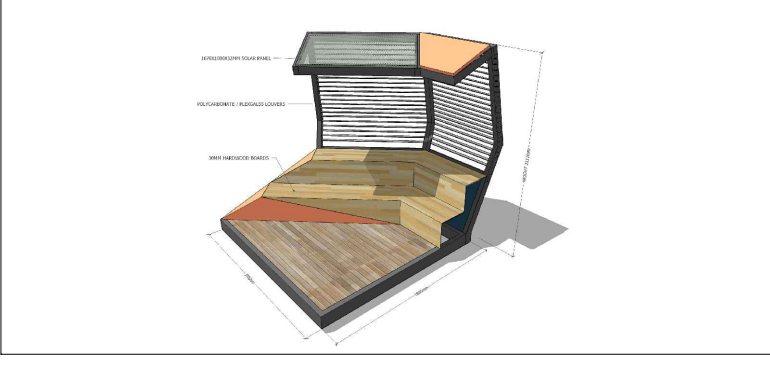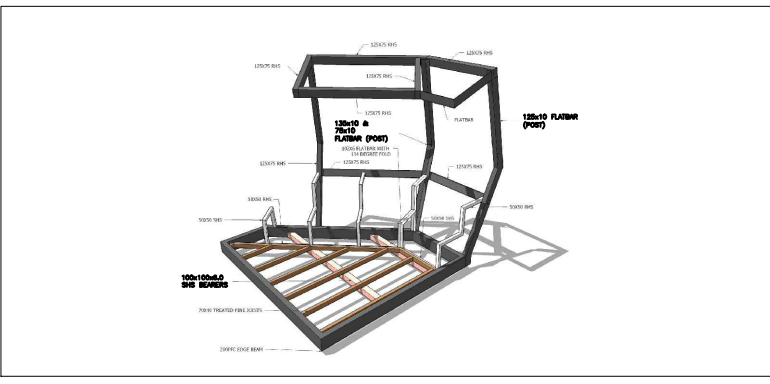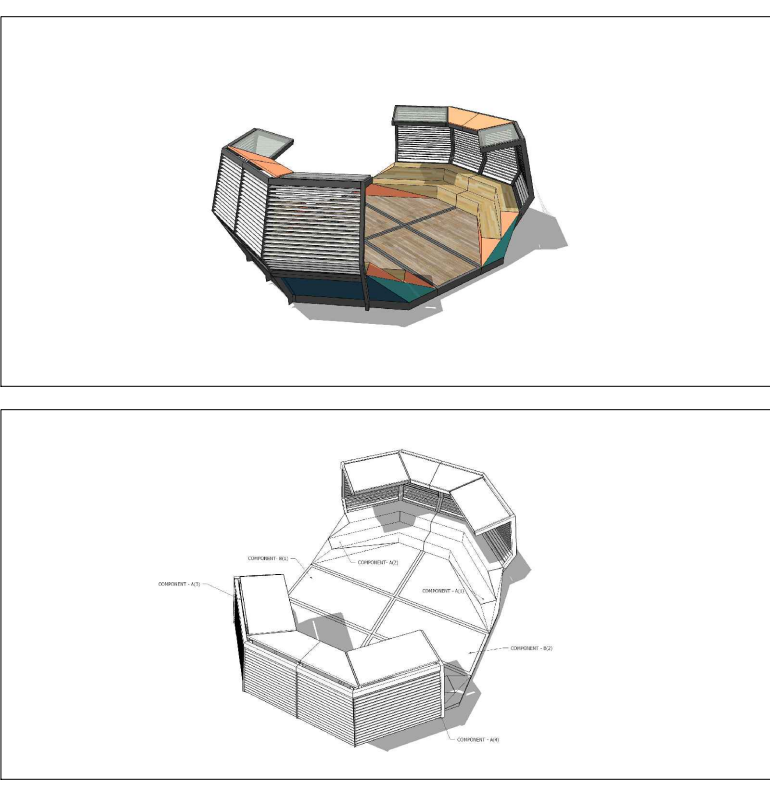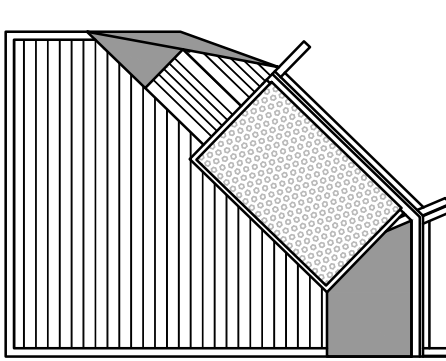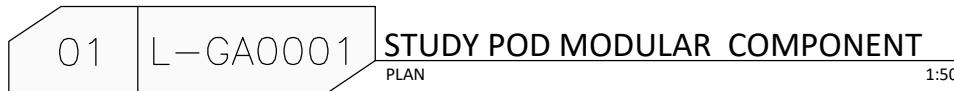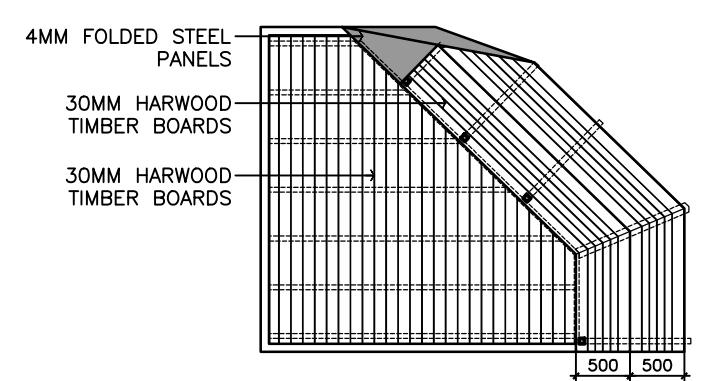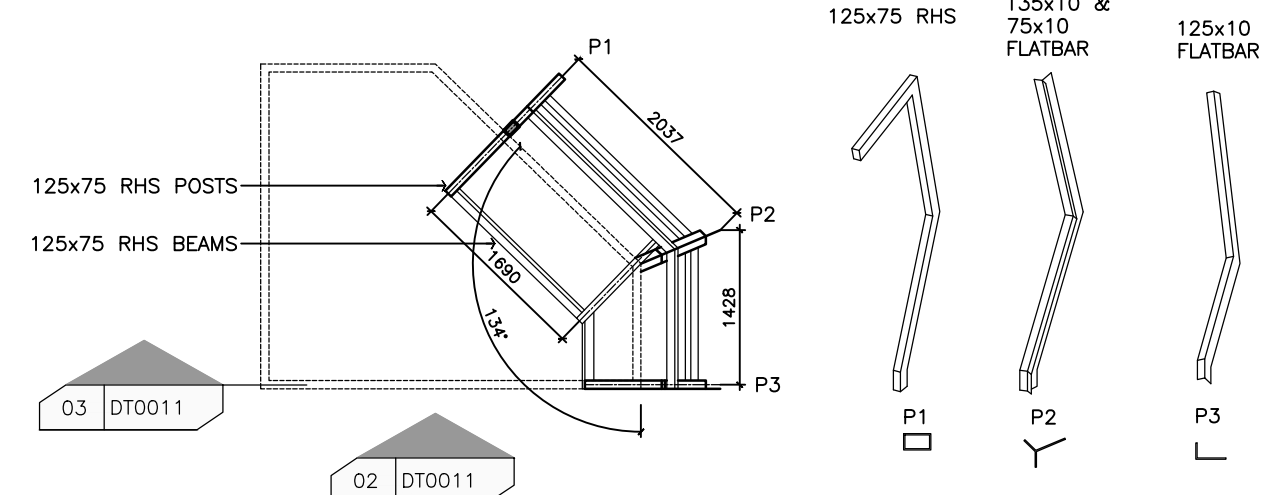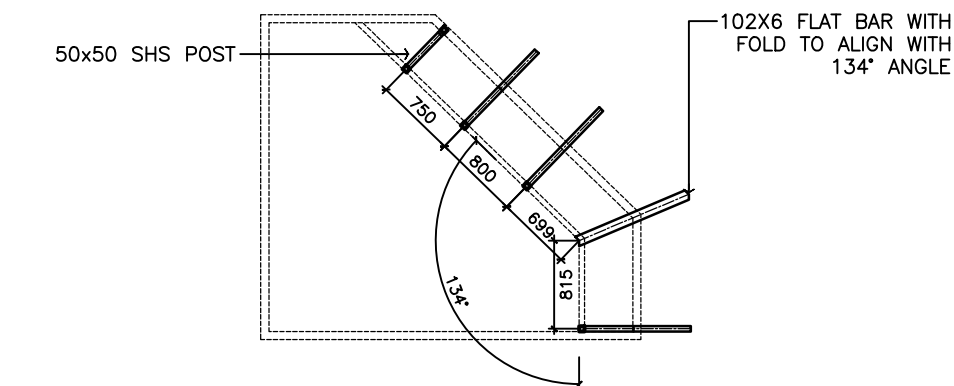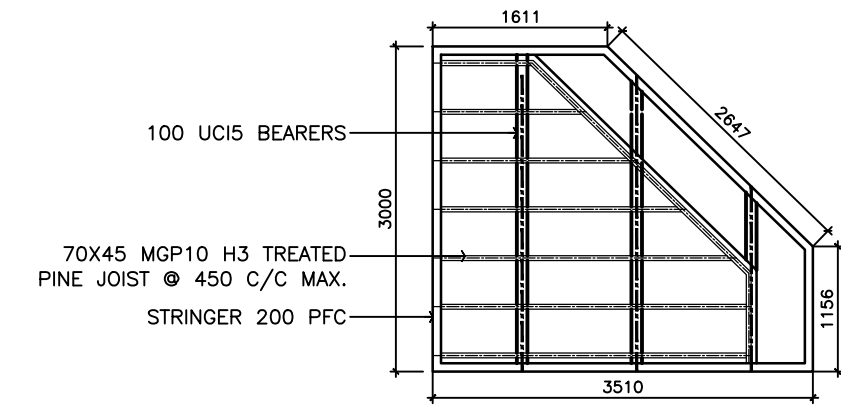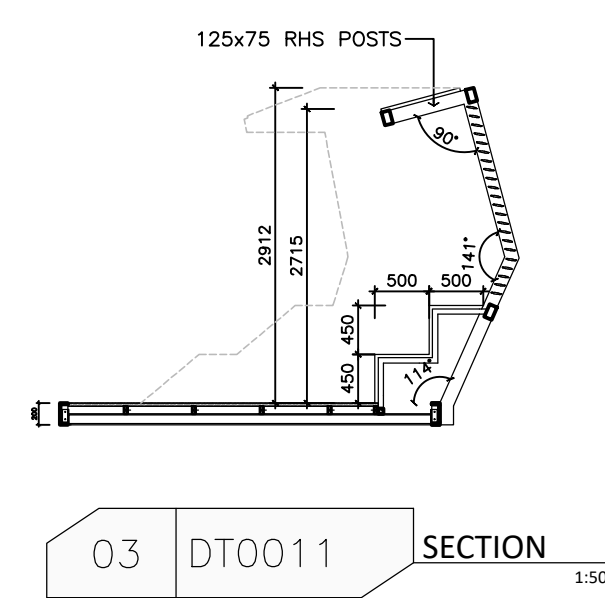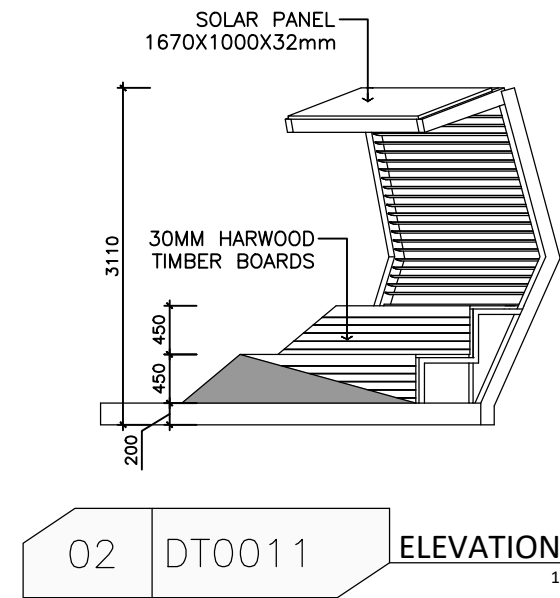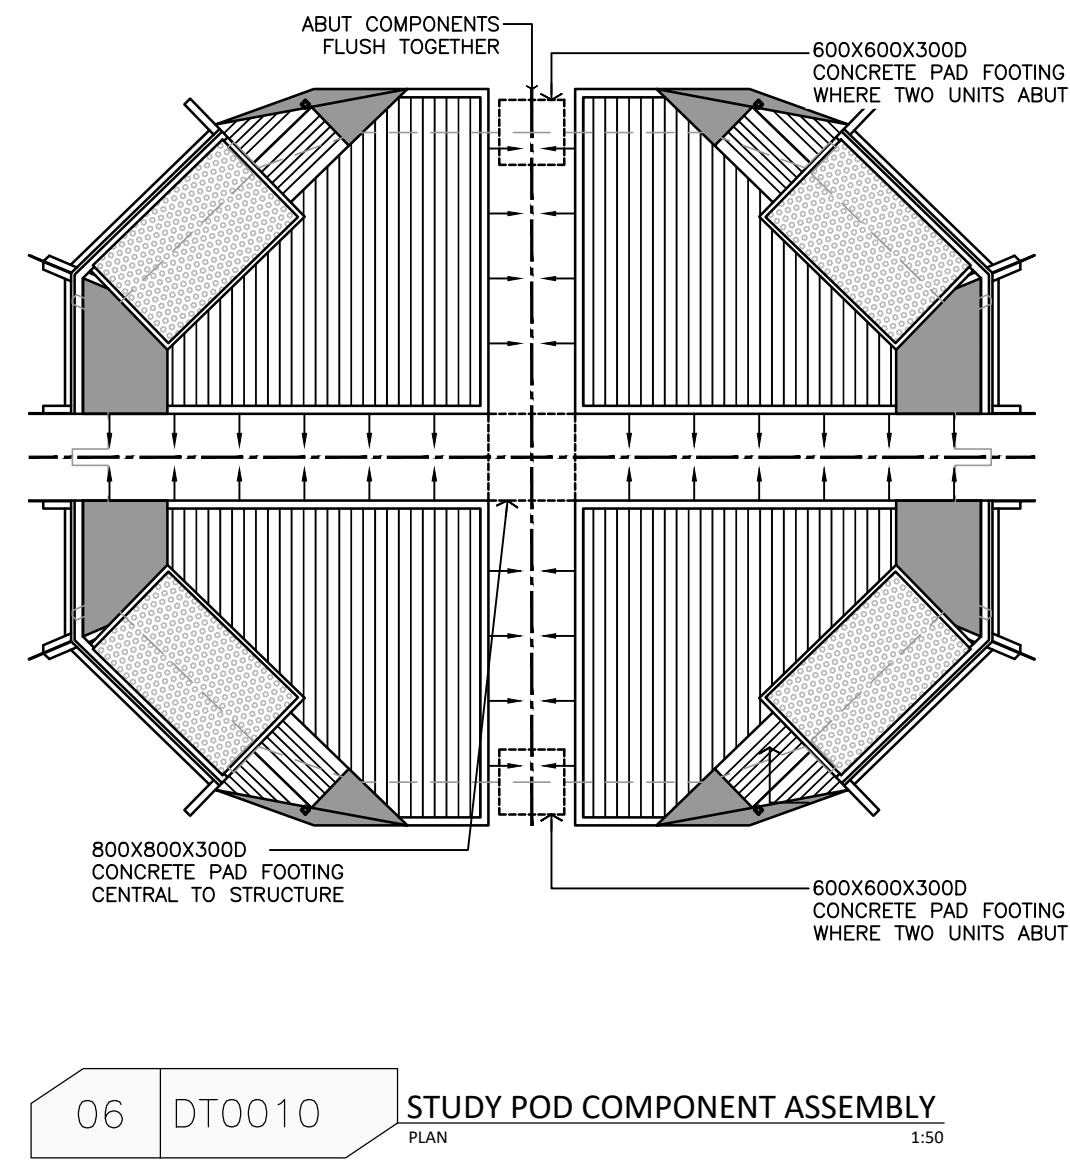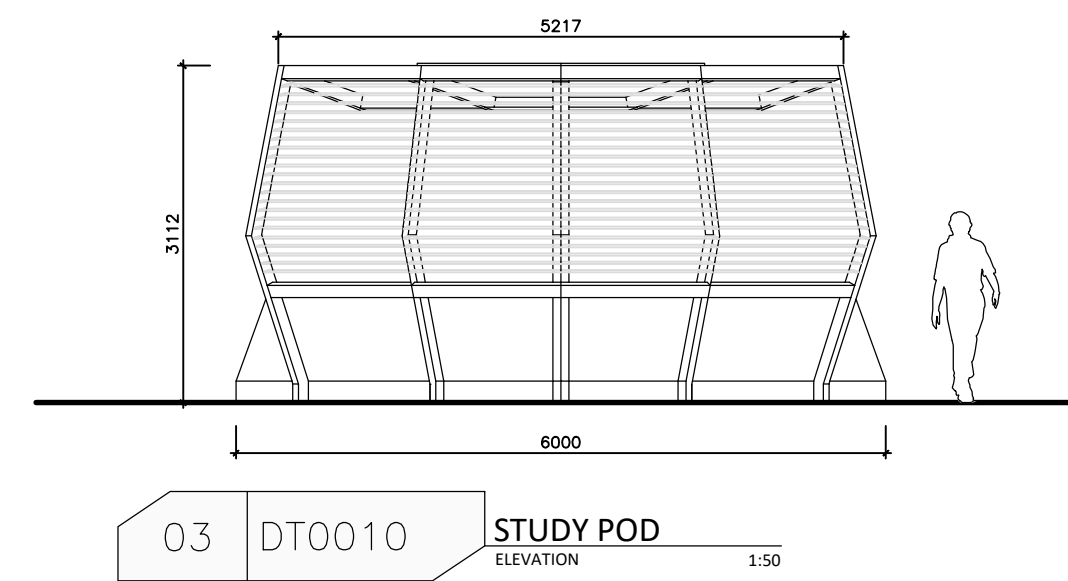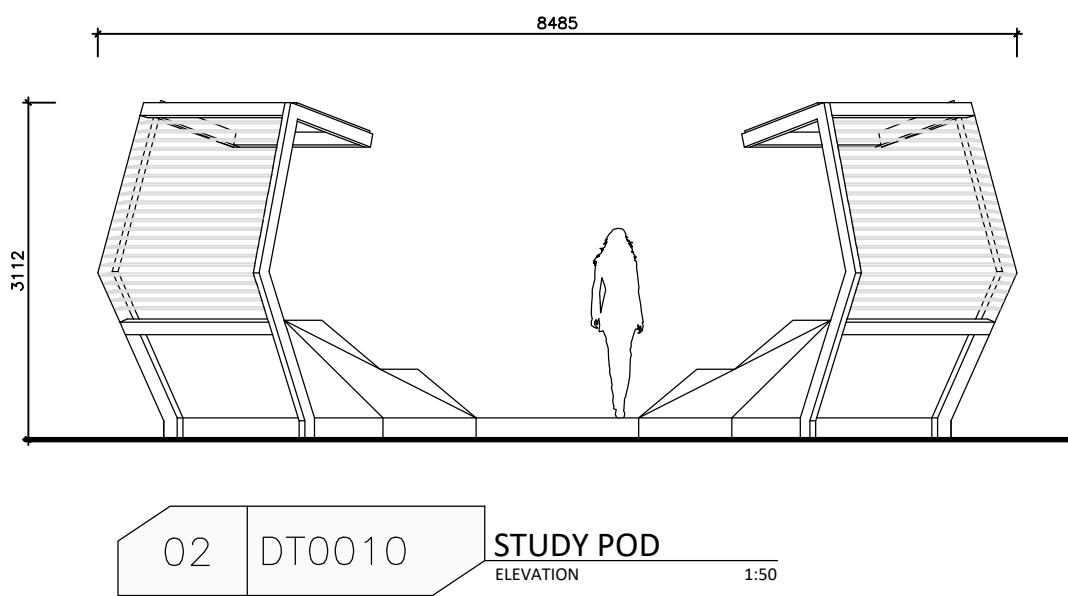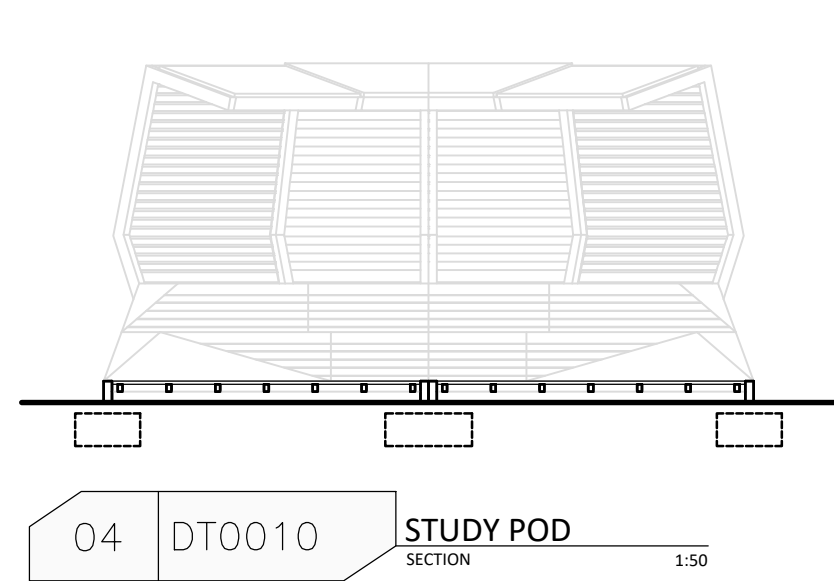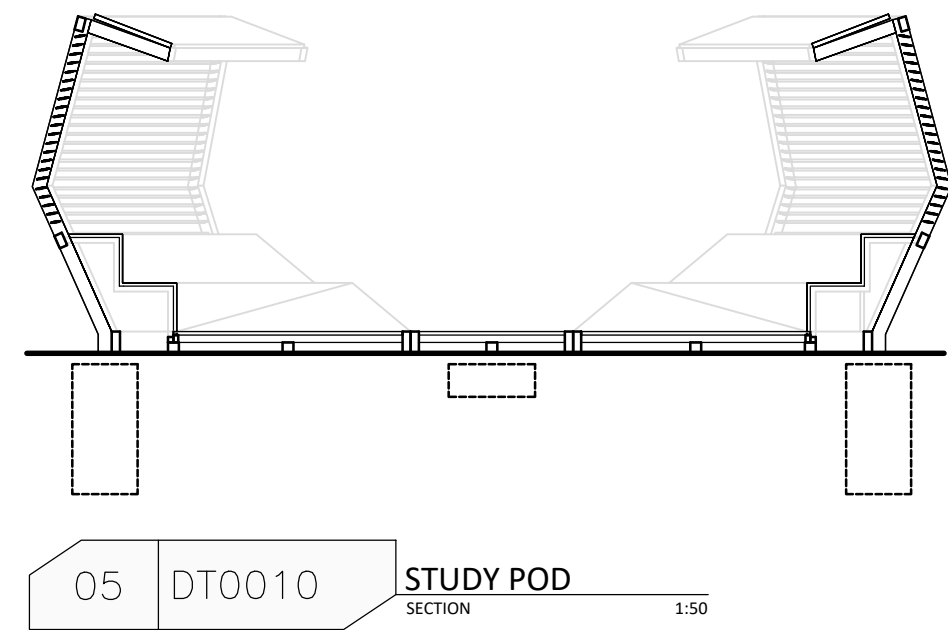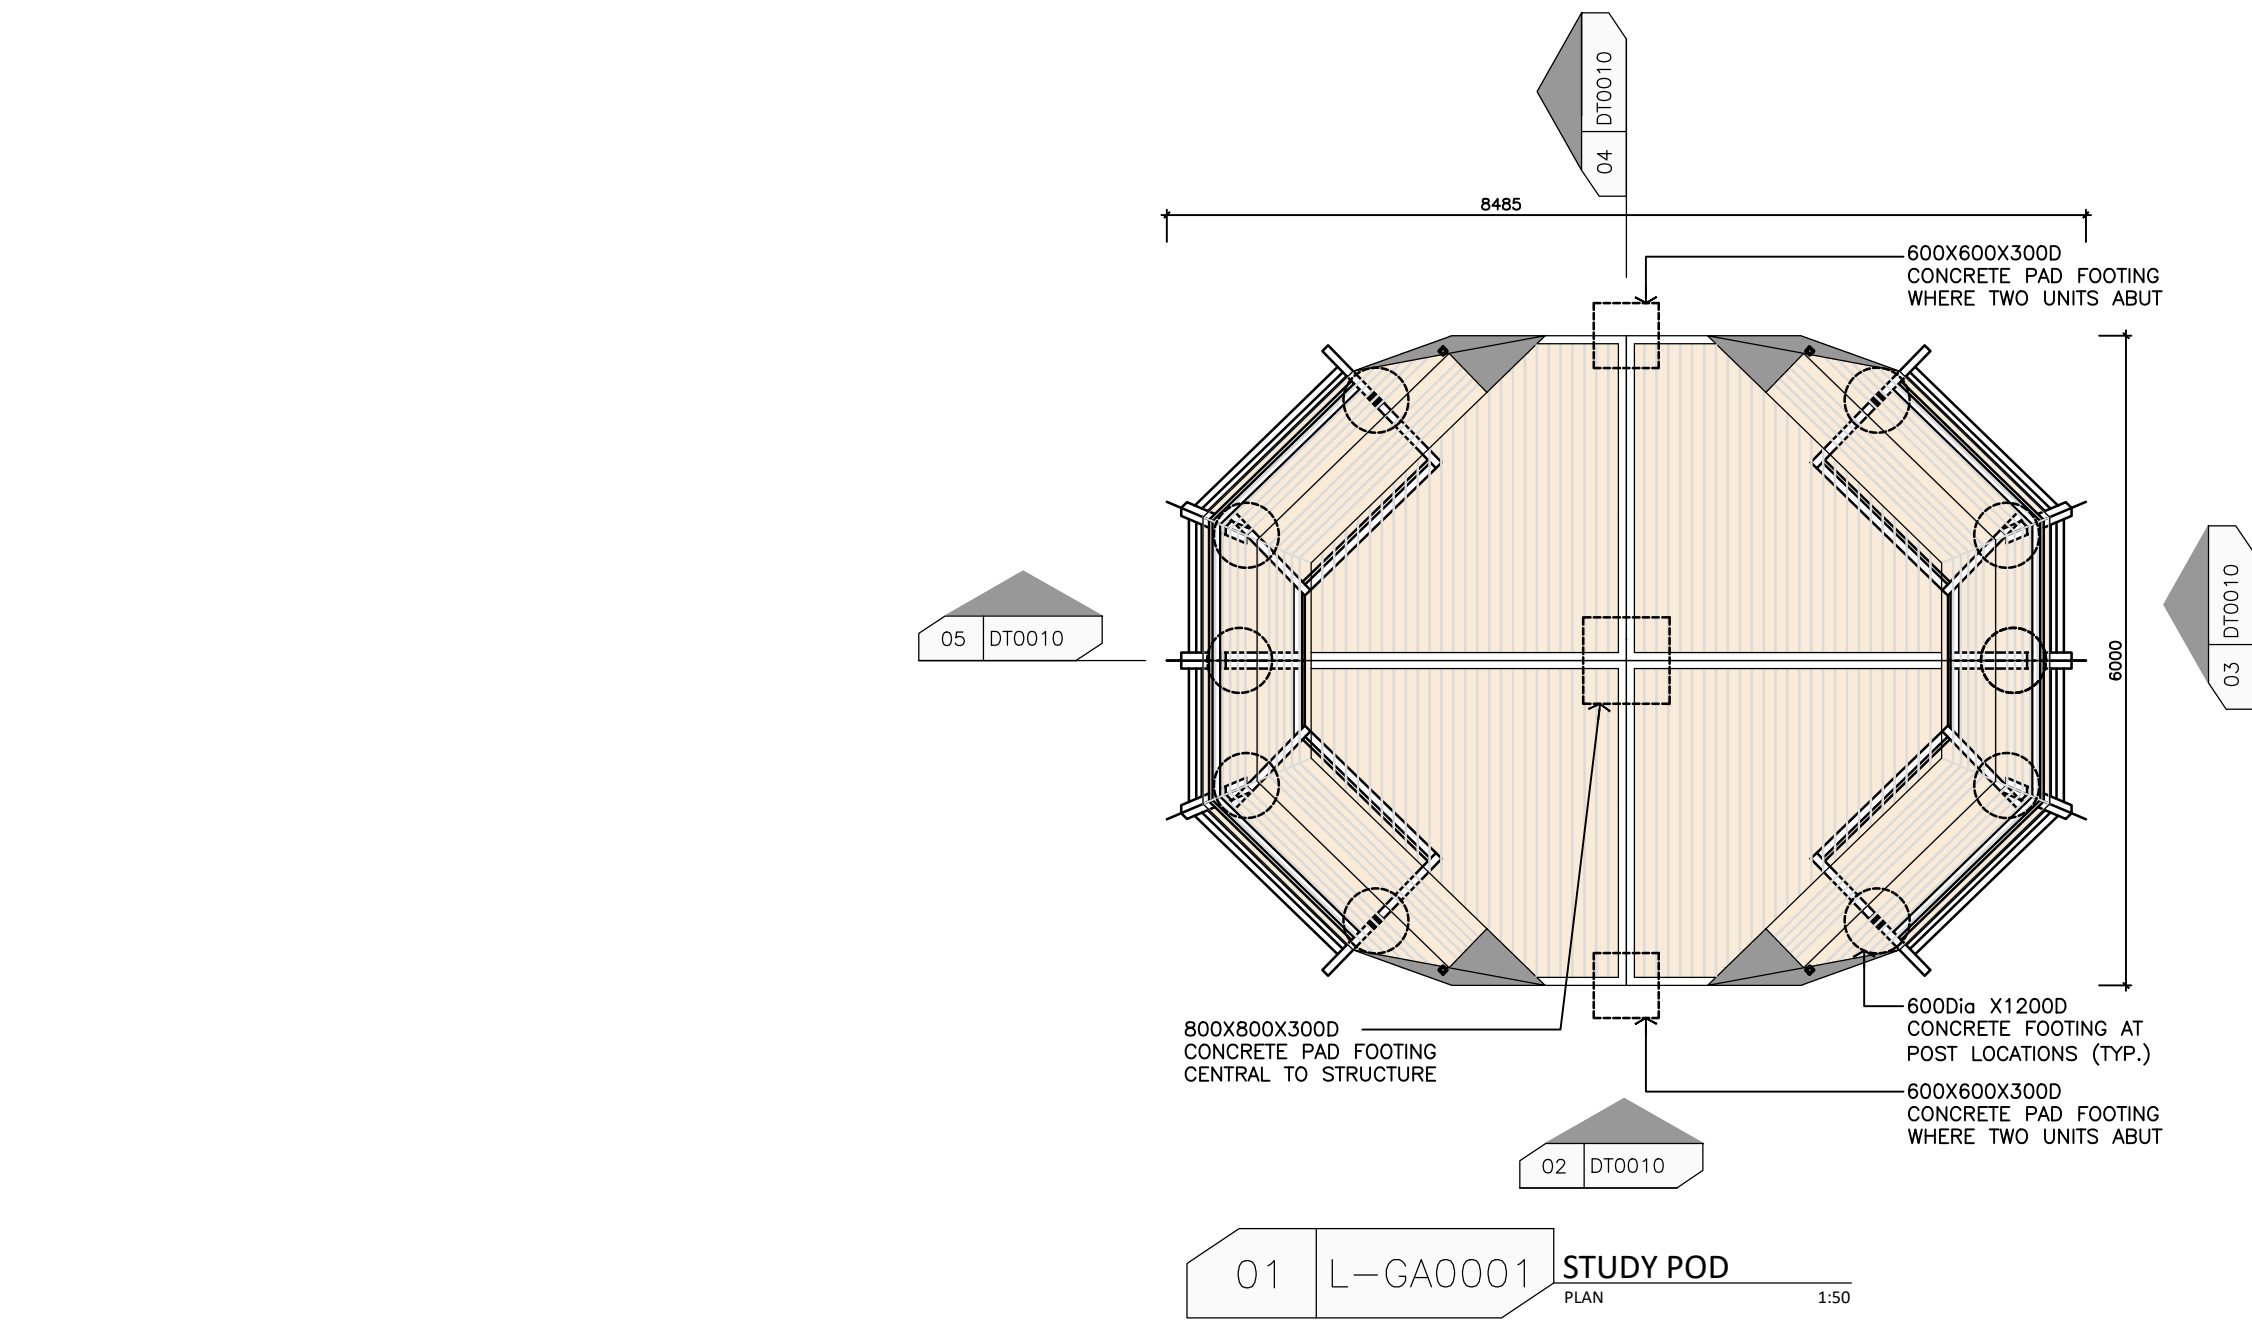

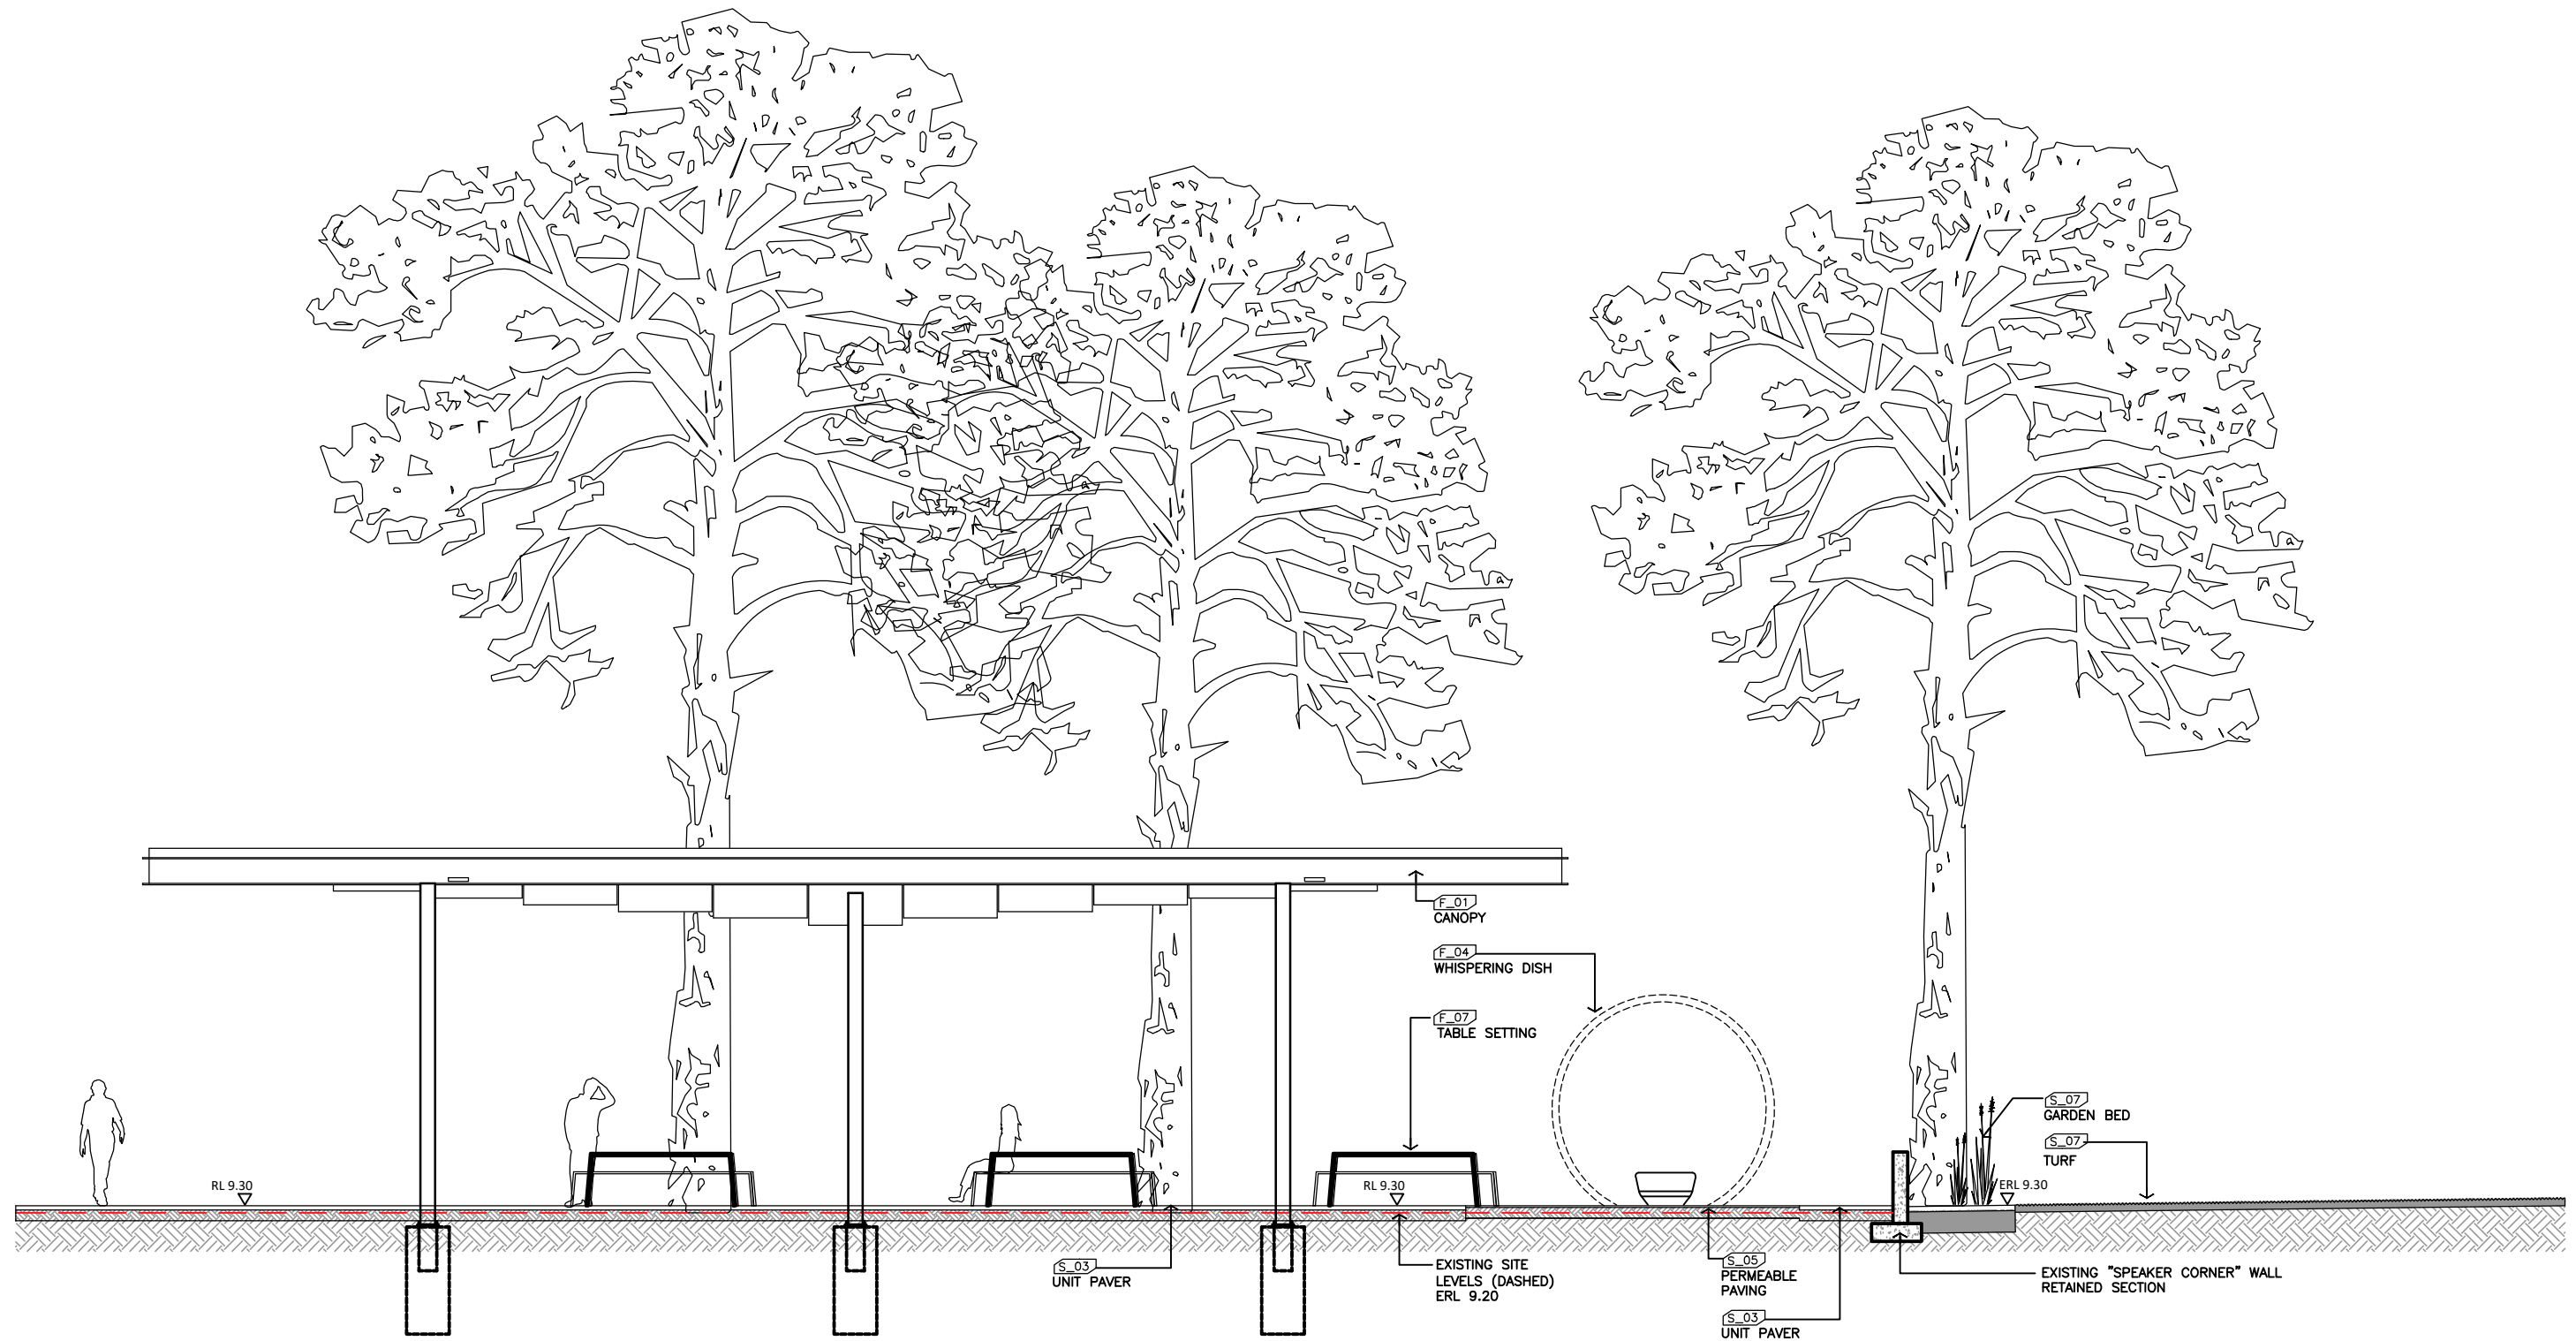

01

L-GA0001

SPEAKERS CORNER & CANOPY

SECTION

1:50




01

L-GA0001


CONTAINER GALLERY

SECTION


1:50

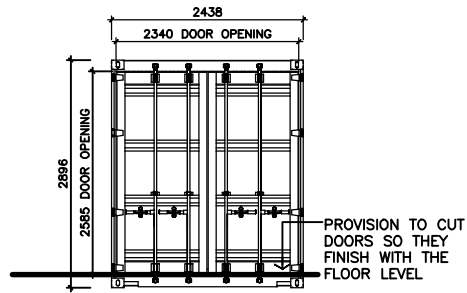


07 DT0040 REAR ELEVATION - SOUTH
ELEVATION 1:50

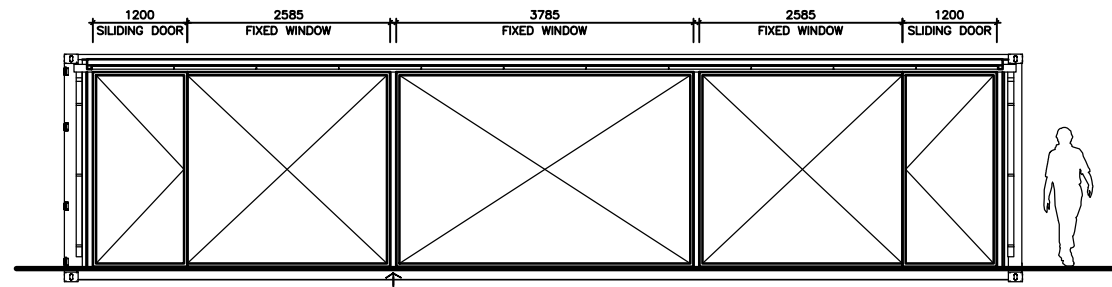


04 DT0040 SIDE ELEVATION - EAST
ELEVATION 1:50

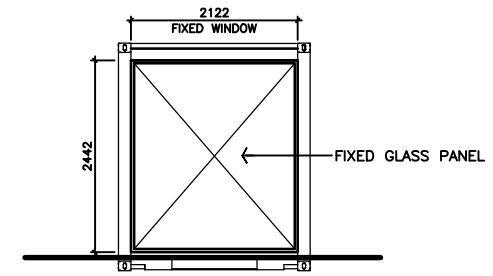



06 DT0040 FRONT ELEVATION - NORTH
ELEVATION 1:50

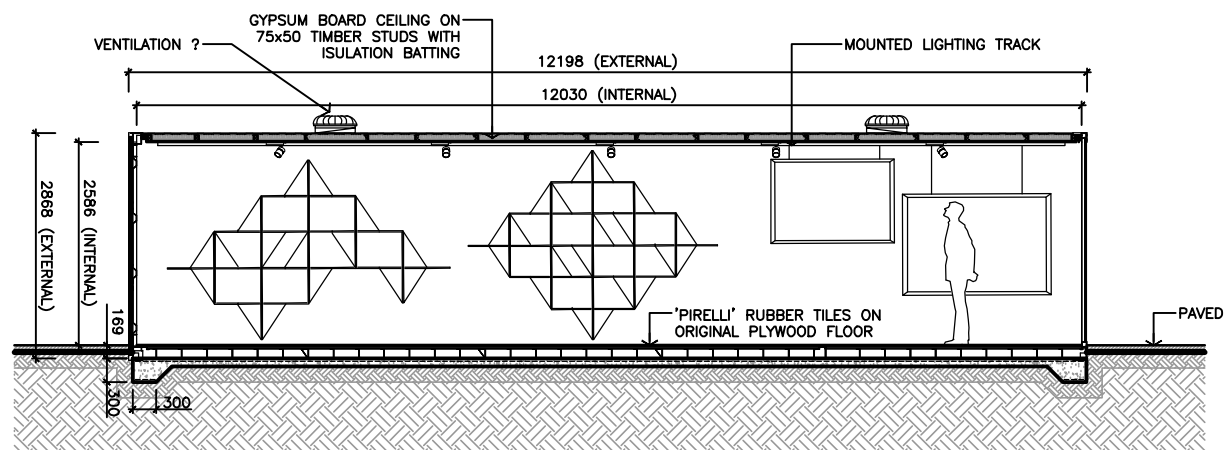


05 DT0040 SECTION
1:50

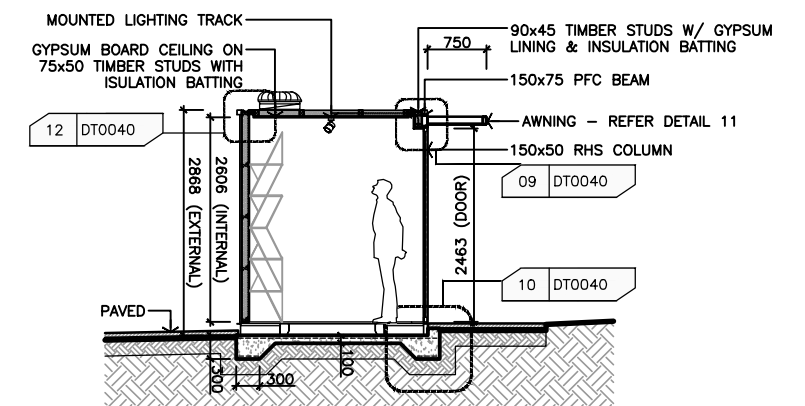


08 DT0040 SECTION
1:50

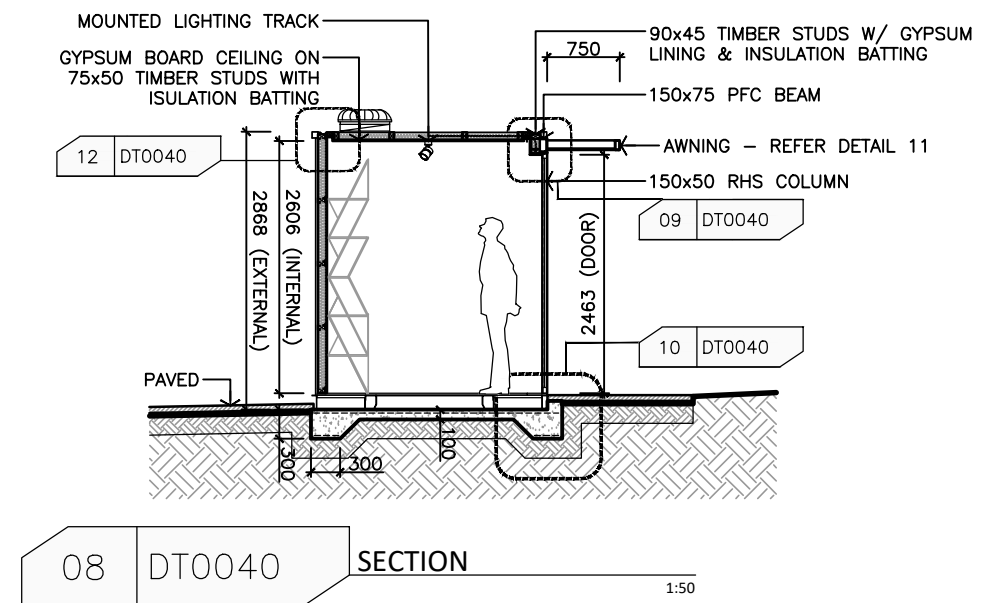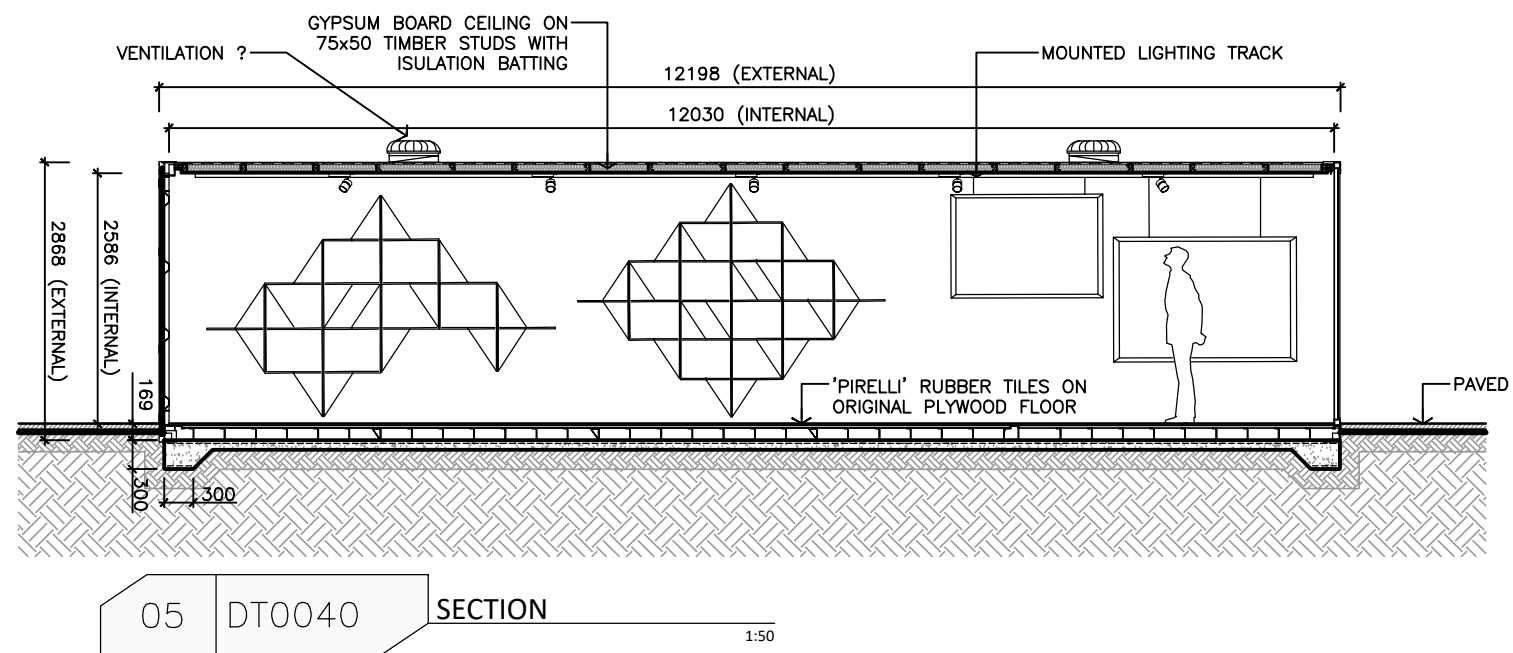


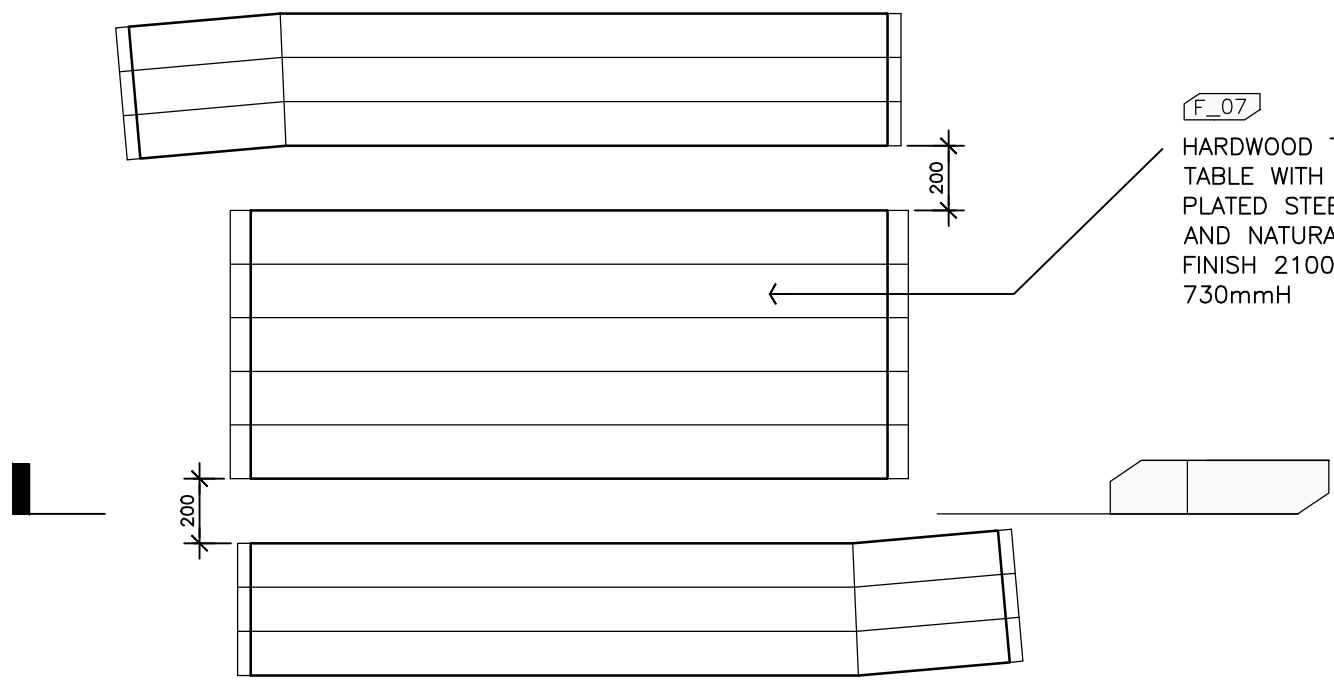

F_03 TIMBER TABLE AND BENCHES
PLAN
1:20

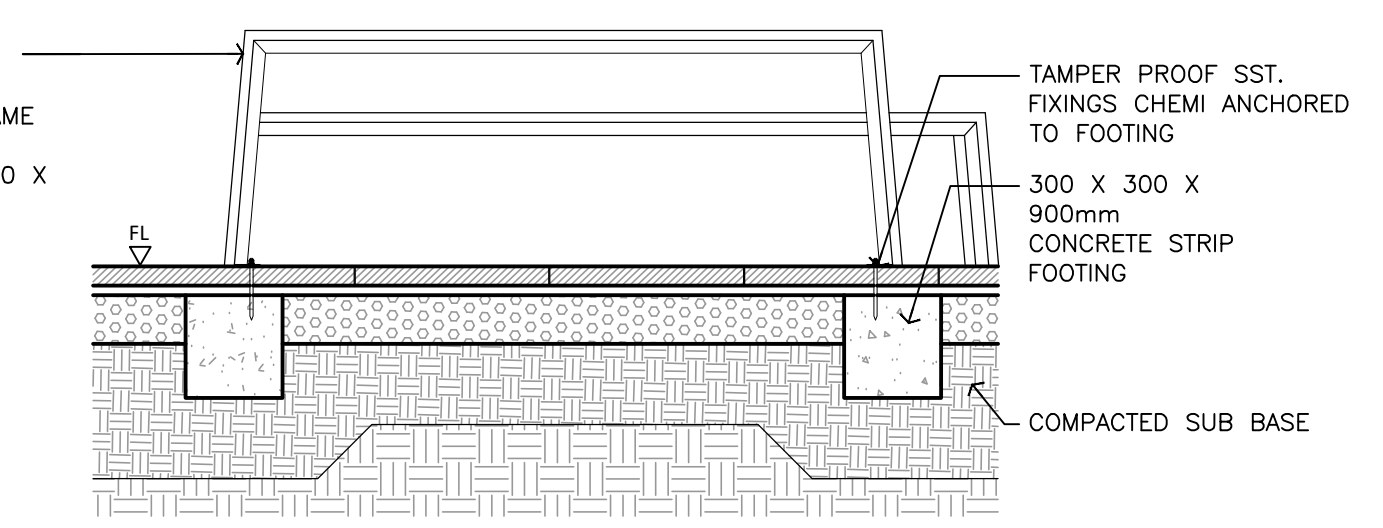


F_03 TIMBER TABLE AND BENCHES
SECTION
1:20

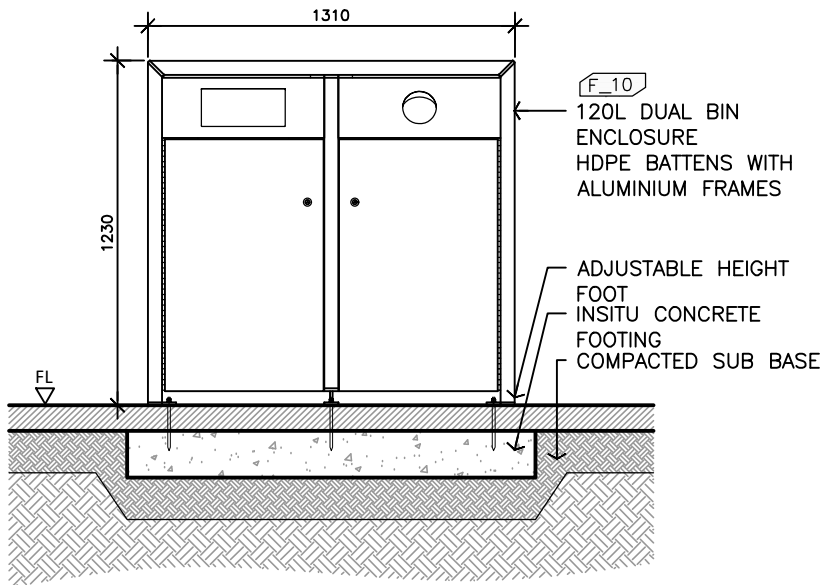


DOUBLE BIN ENCLOSURE - 120L
ELEVATION - FRONT (TYPICAL)

1:20

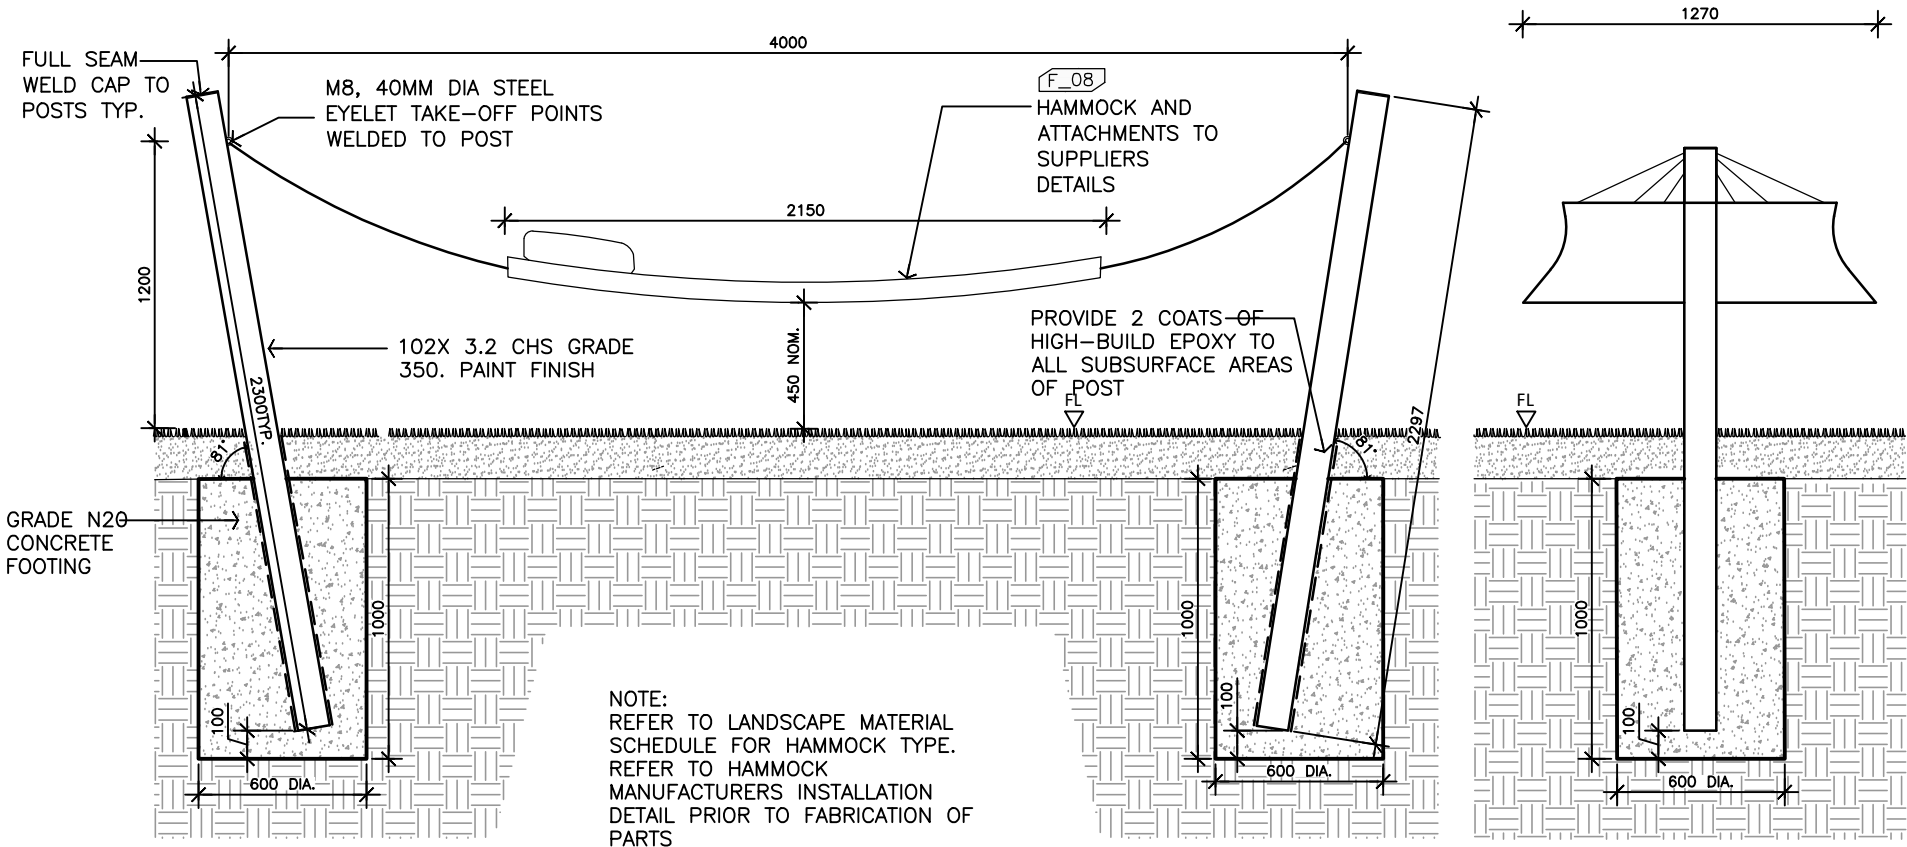

HAMMOCK
SECTION

1:20

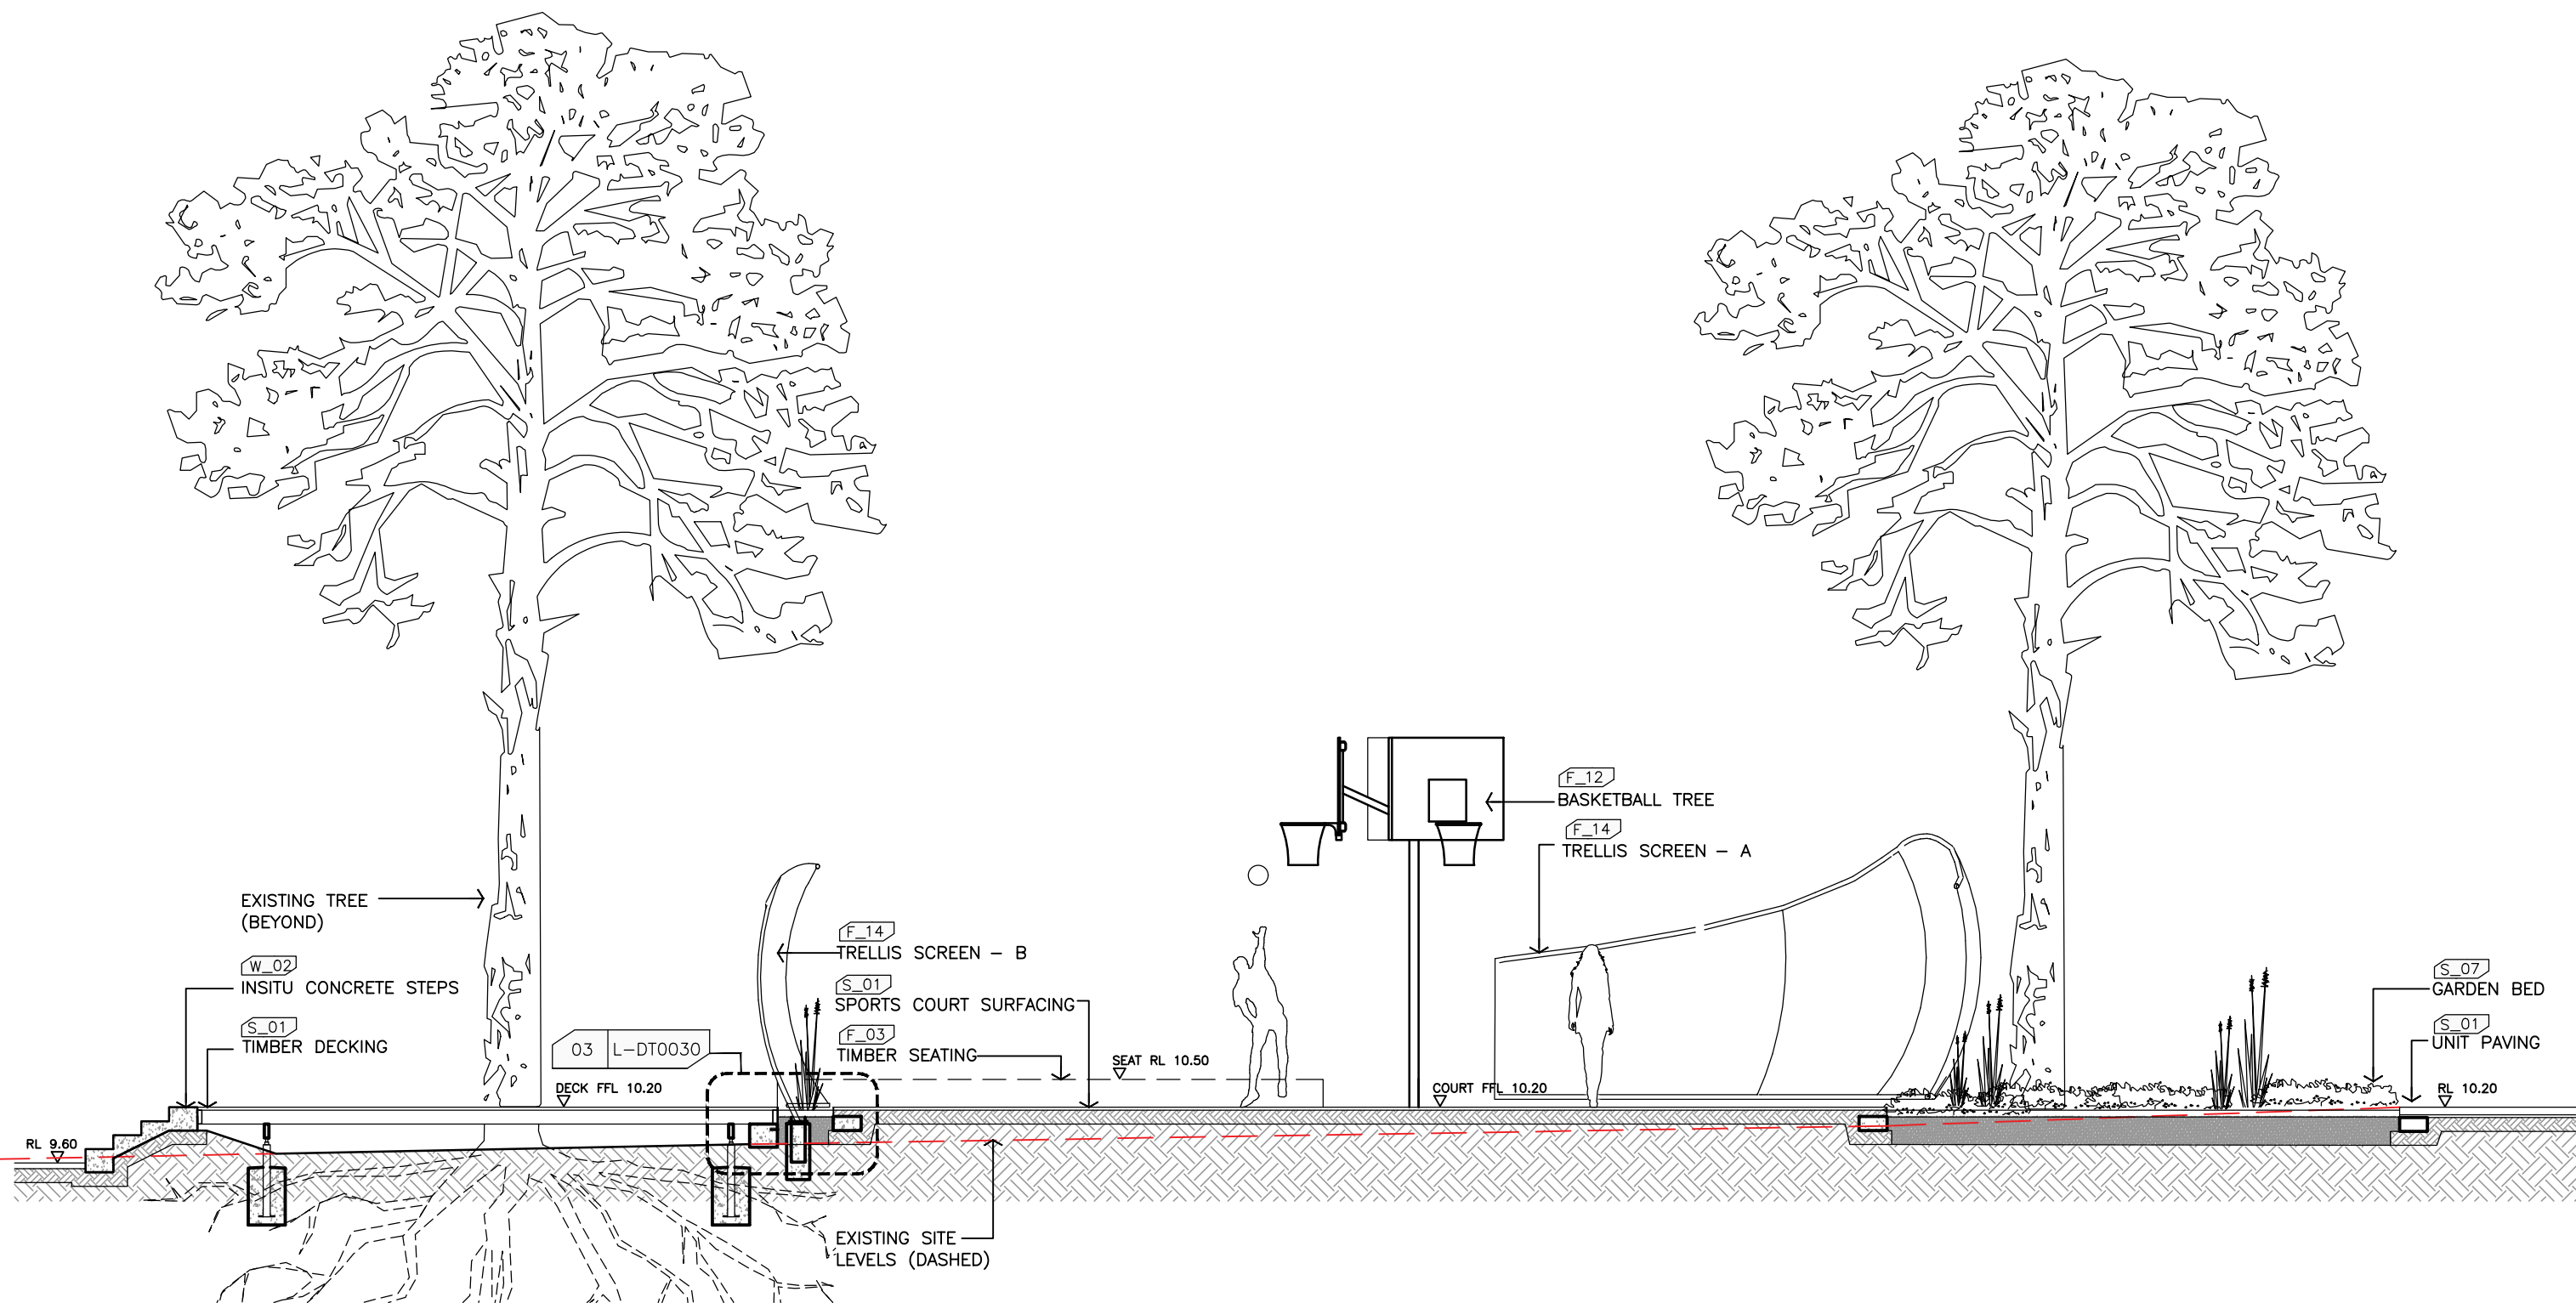






01



L-GA0001

GAMES COURT & DECK SECTION


SECTION

1:50

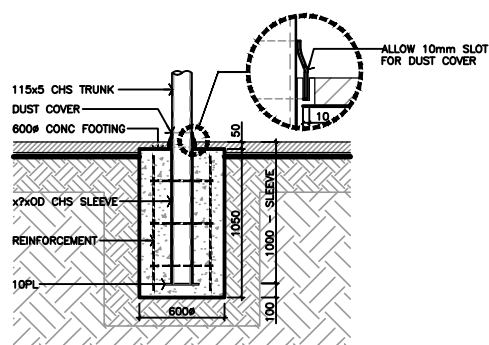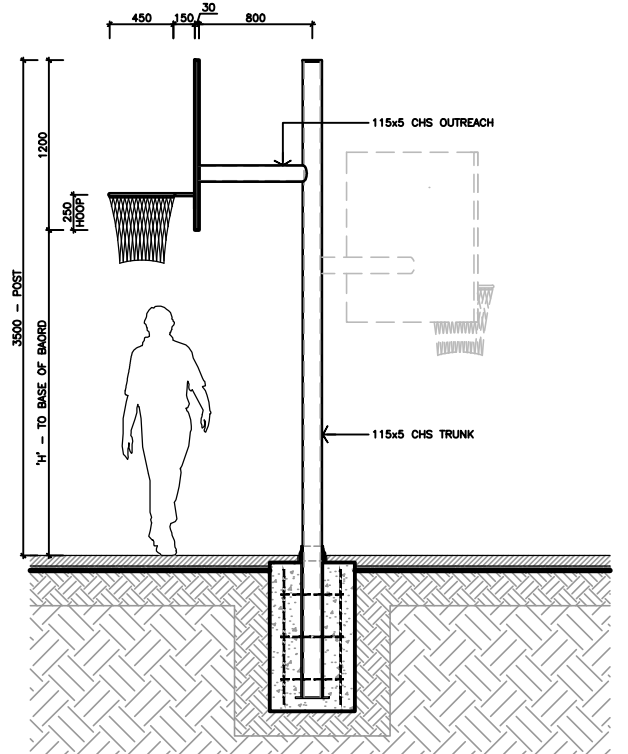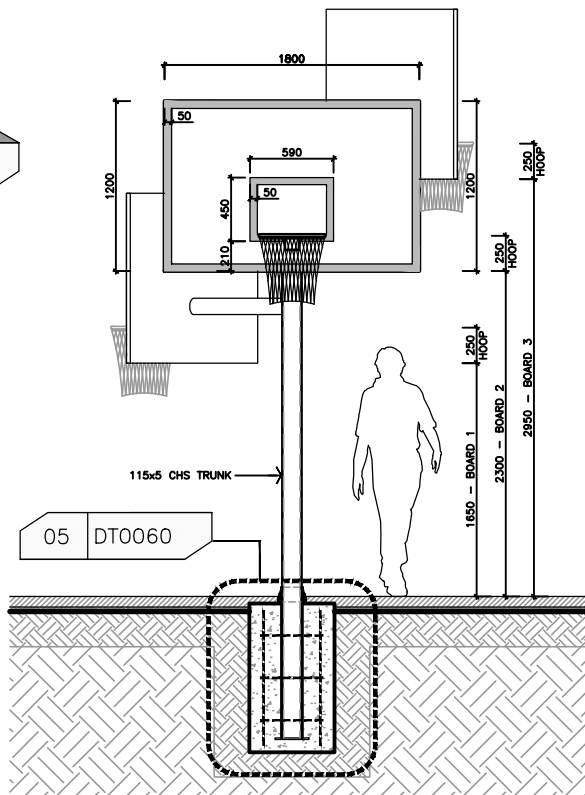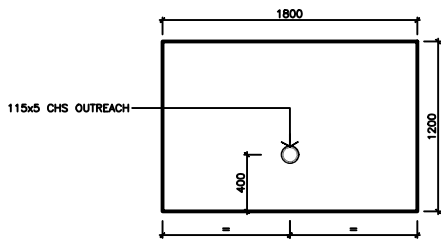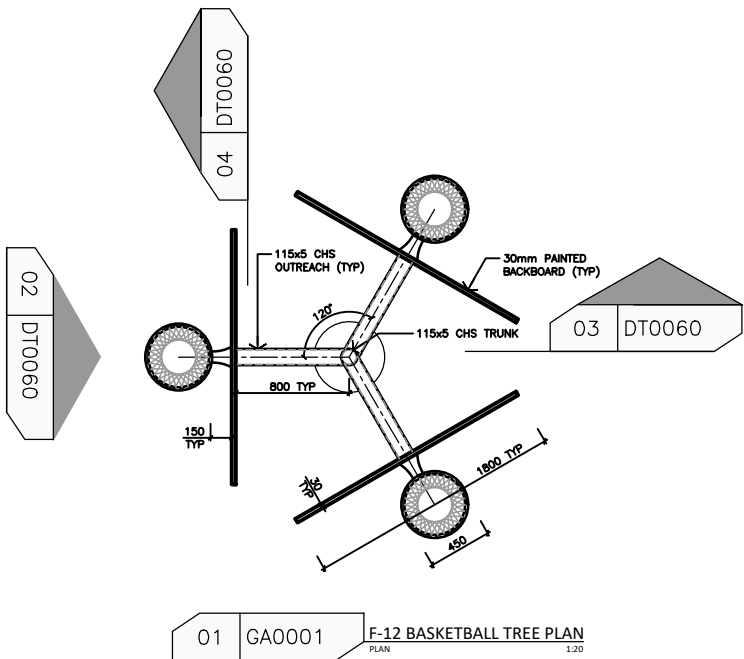

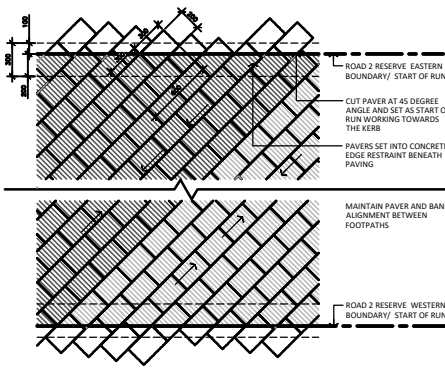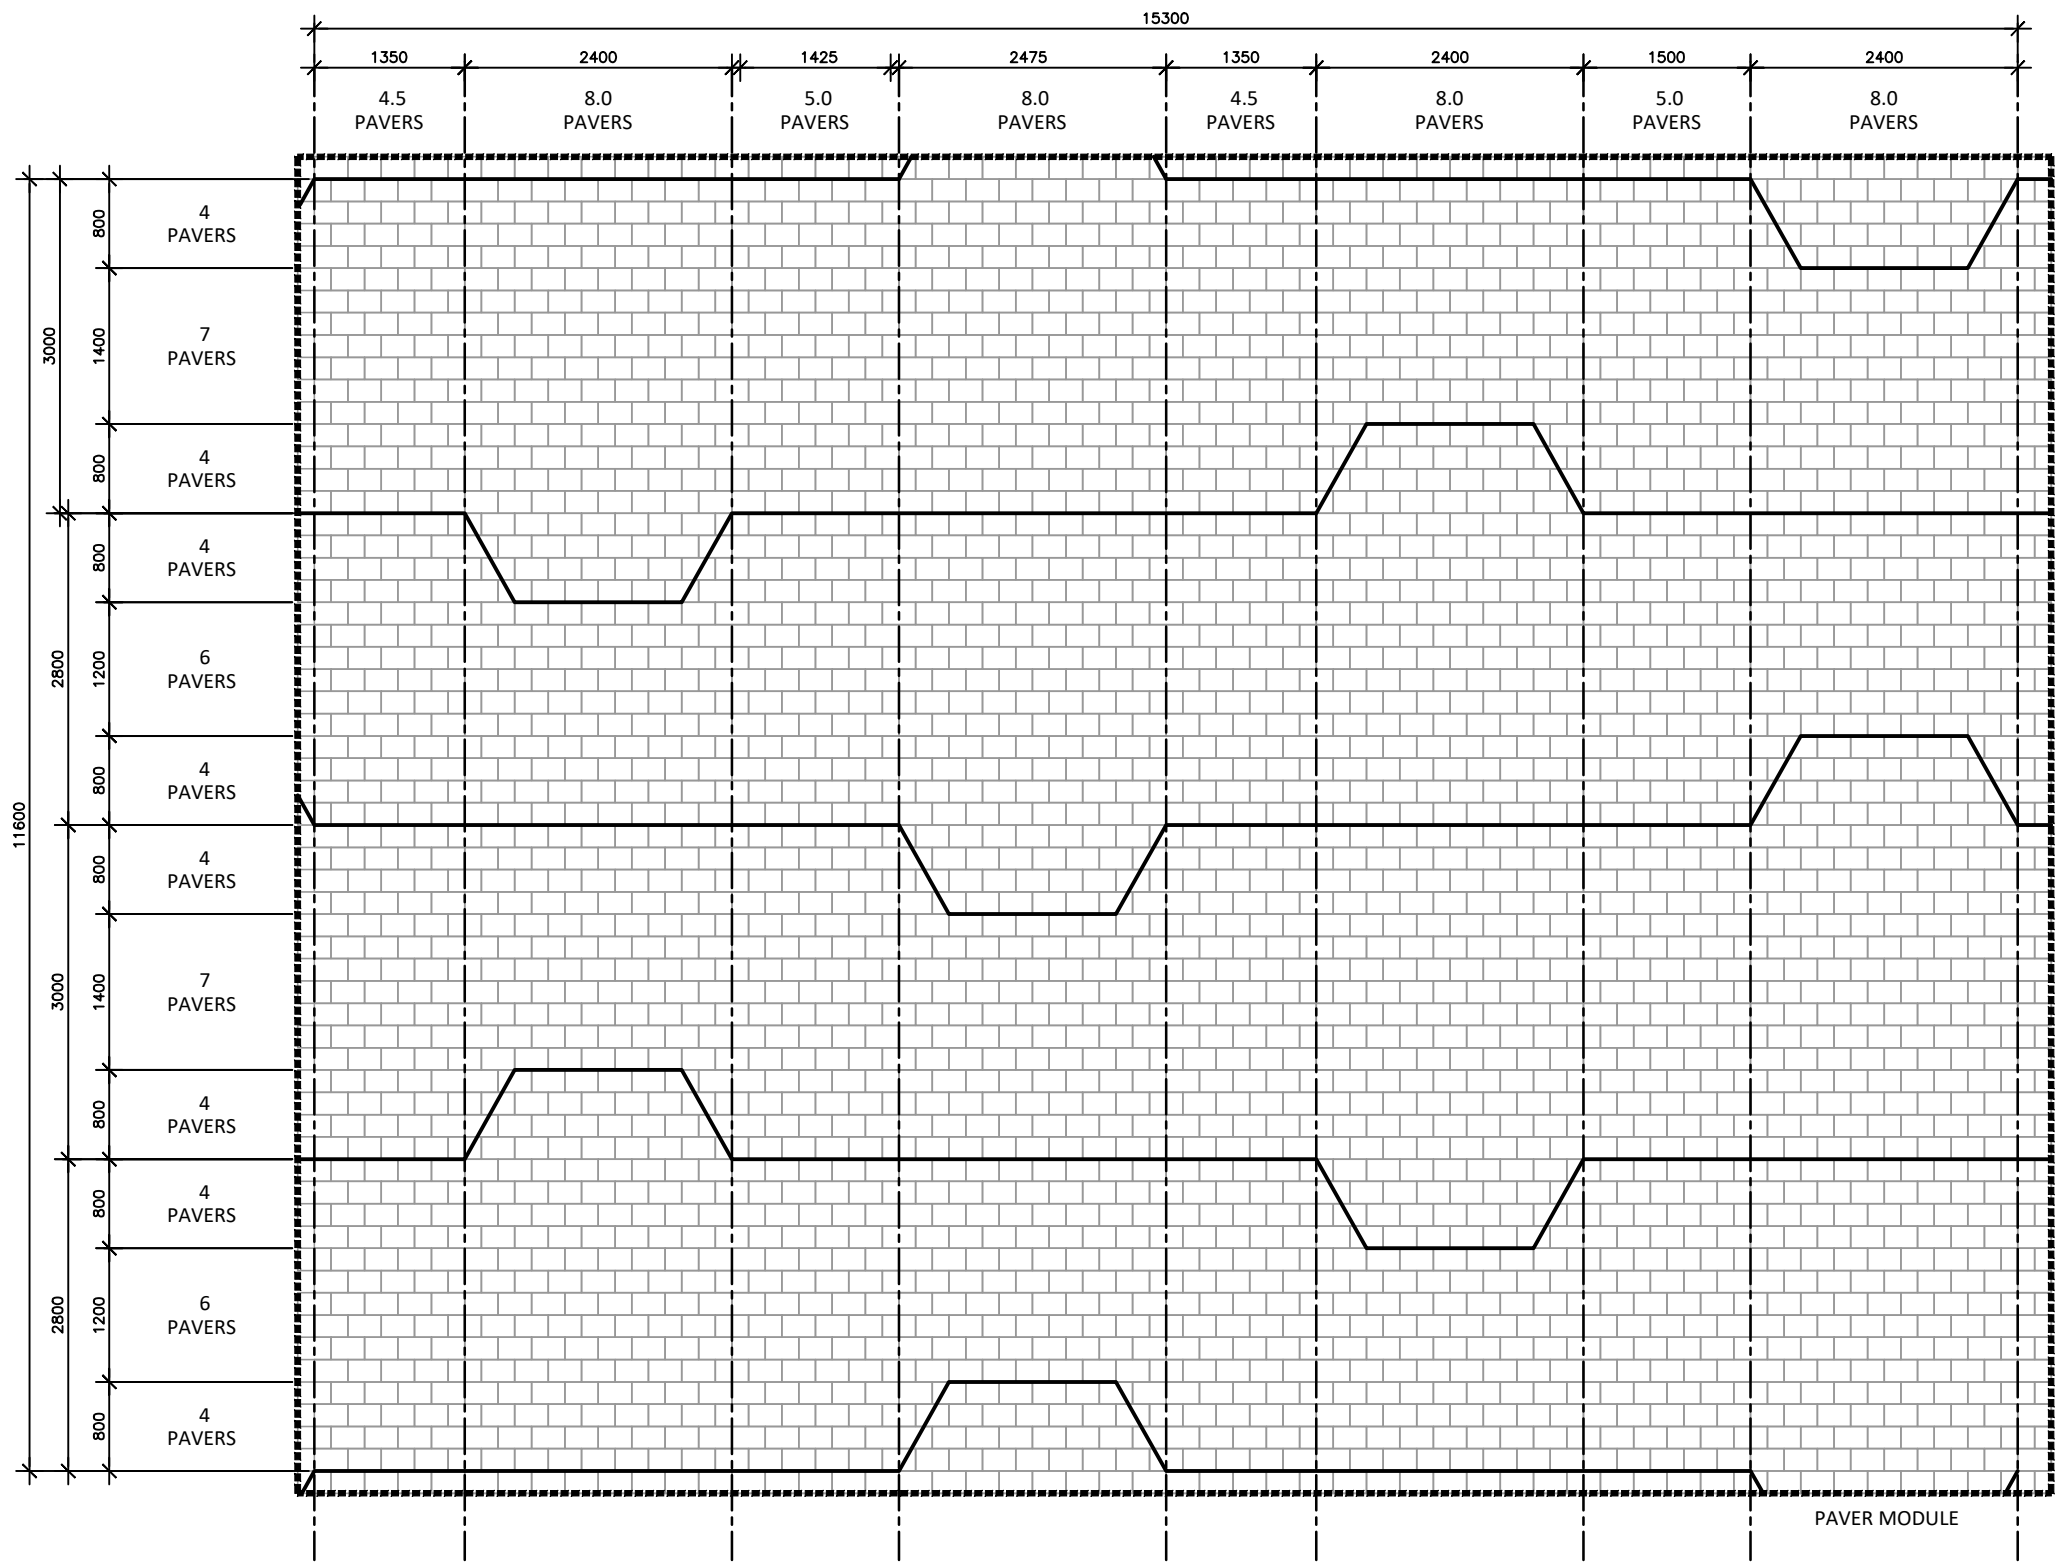


02 S-03 & S-04 FOOTPATH EDGE PAVER SETOUT

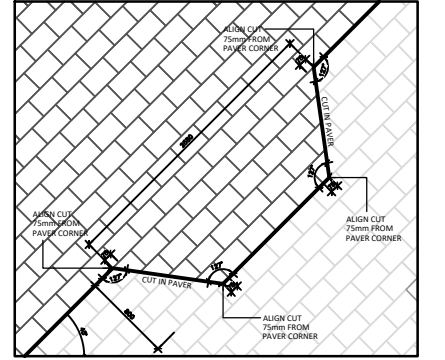

03 L-DT0010 S-03 & S-04 UNIT PAVING PEDESTRIAN FLAG PATTERN DETAIL

03 L-DT0002 S-03 & S-04 TYPICAL PEDESTRIAN PAVER PATTERN MODULE


- NOTE:
1. PRECAST CONCRETE PAVER SIZE 300 X 200 X 70MM LAID IN STRETCHER BOND PATTERN.
 2. ALLOW 3-4MM FOR PAVING JOINTS.
 3. PAVERS SET AT 45 DEGREES TO ROAD 3 KERB LINE.
 4. EXPANSION JOINTS LOCATED AS SHOWN ON FINISHES PLANS: L-FIN0001 TO L-FIN0004
 5. PAVEMENT SETOUT TO BE UNDERTAKEN DIGITALLY BY A LICENSED SURVEYOR.

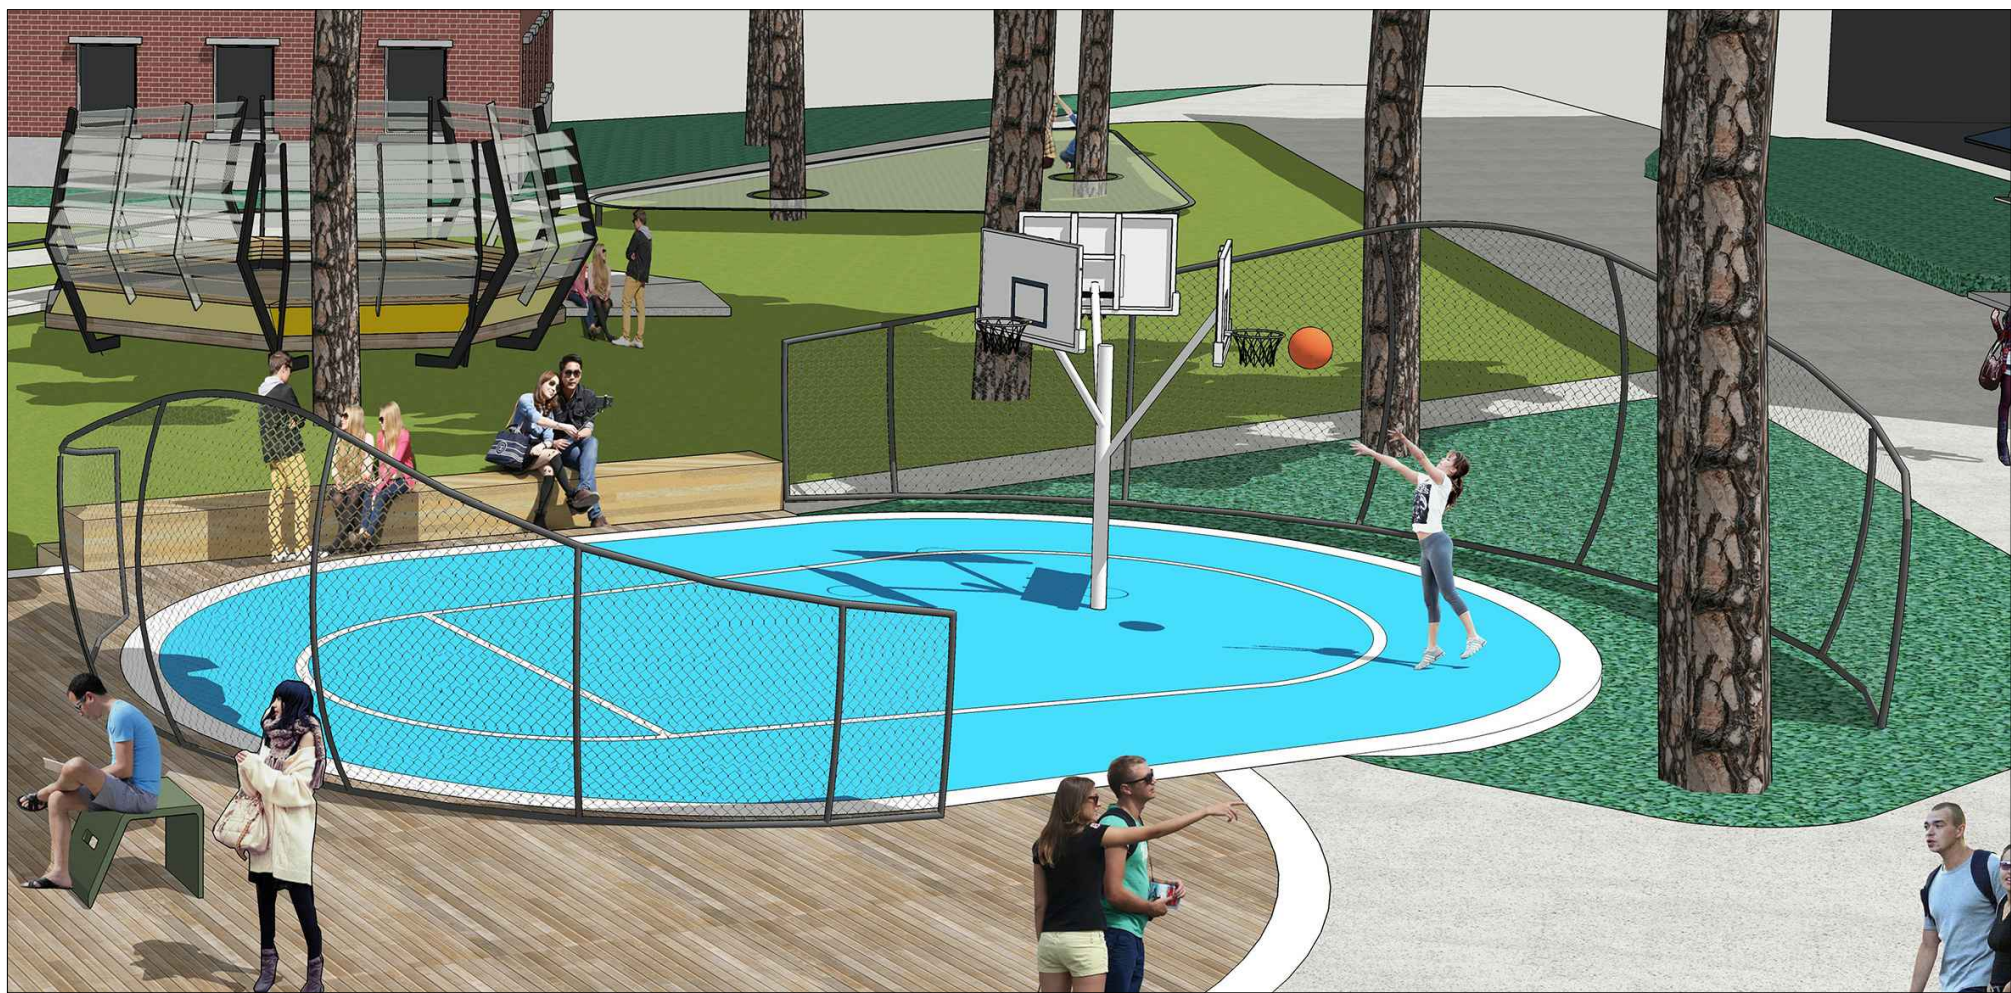

04

PERSPECTIVE


NTS

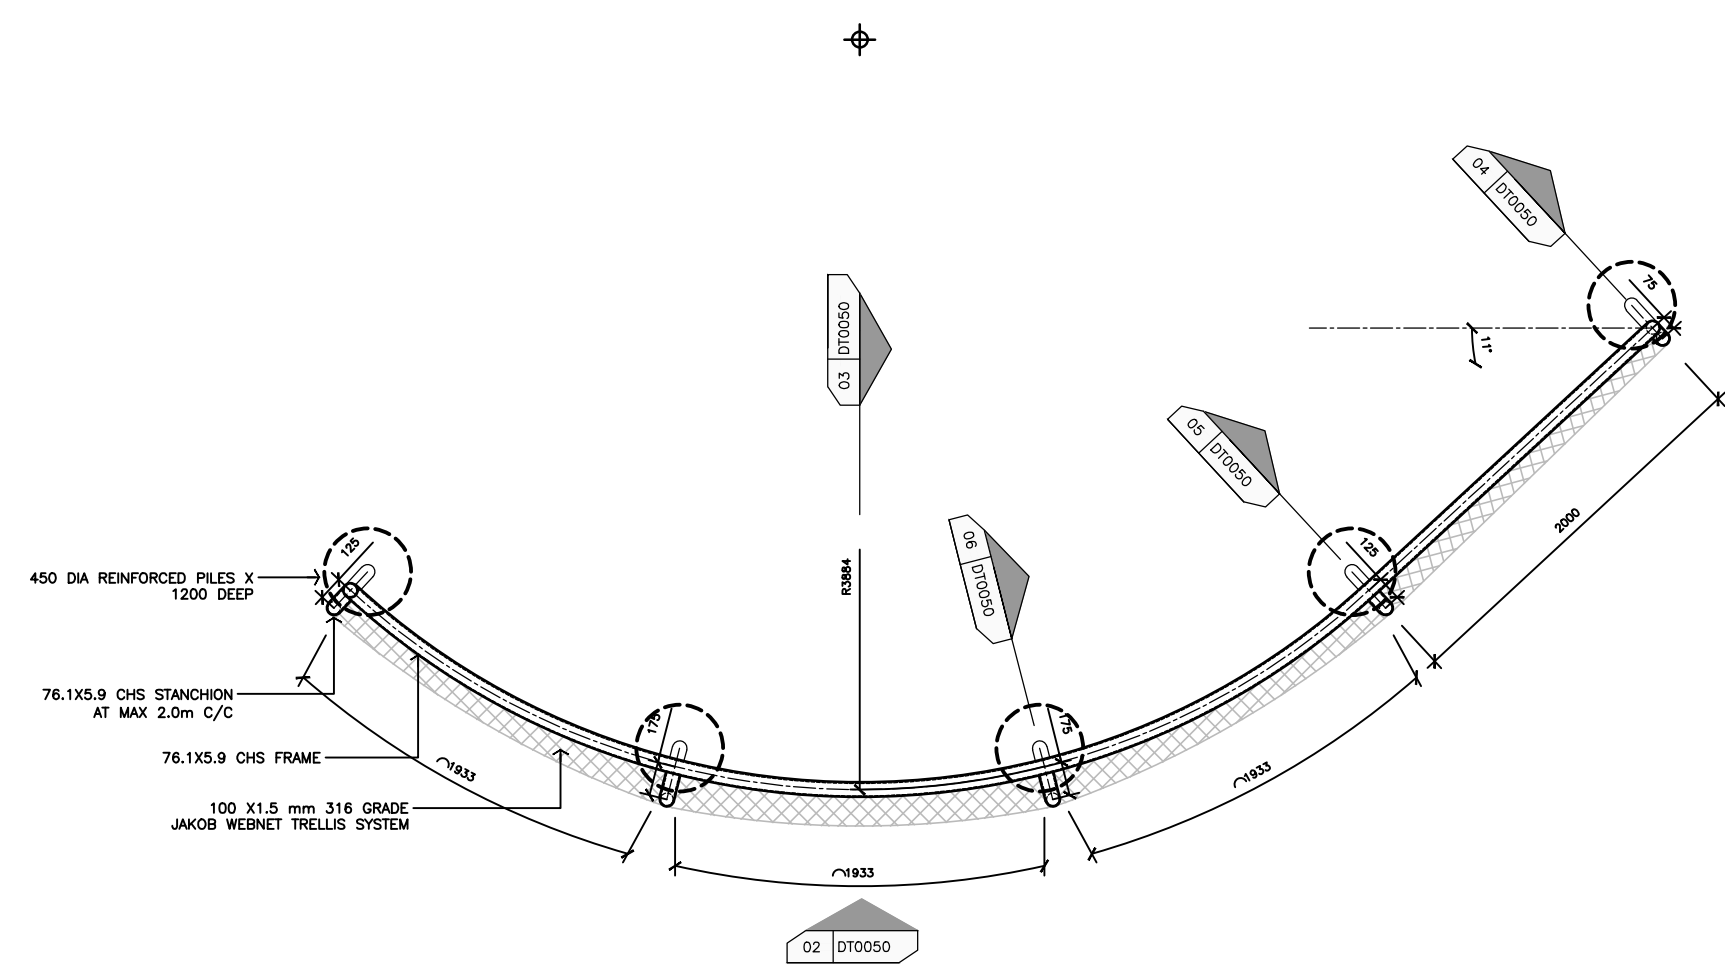

01 GA0001 F-14 TRELLIS SCREEN - A

PLAN


1:20

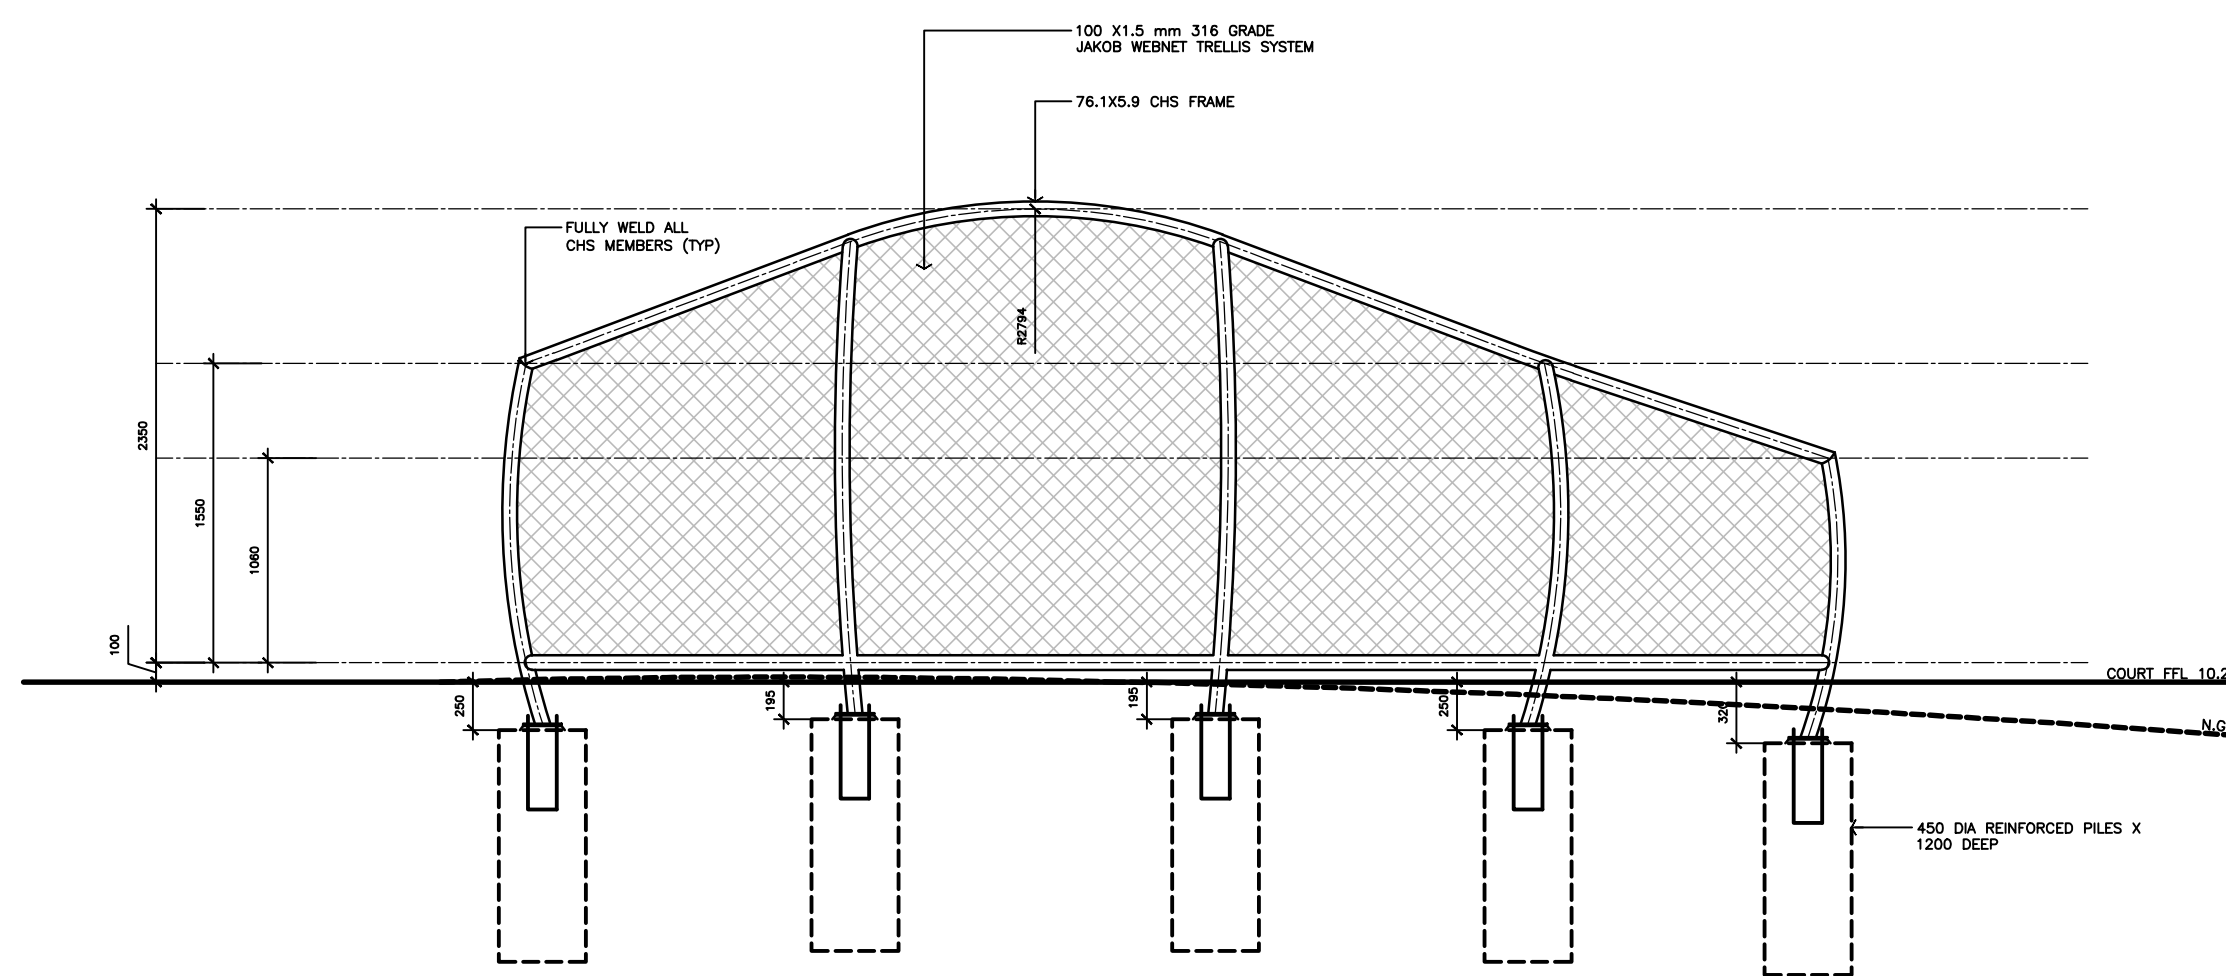

02 DT0050 ELEVATION - TRELLIS SCREEN A

ELEVATION


1:20

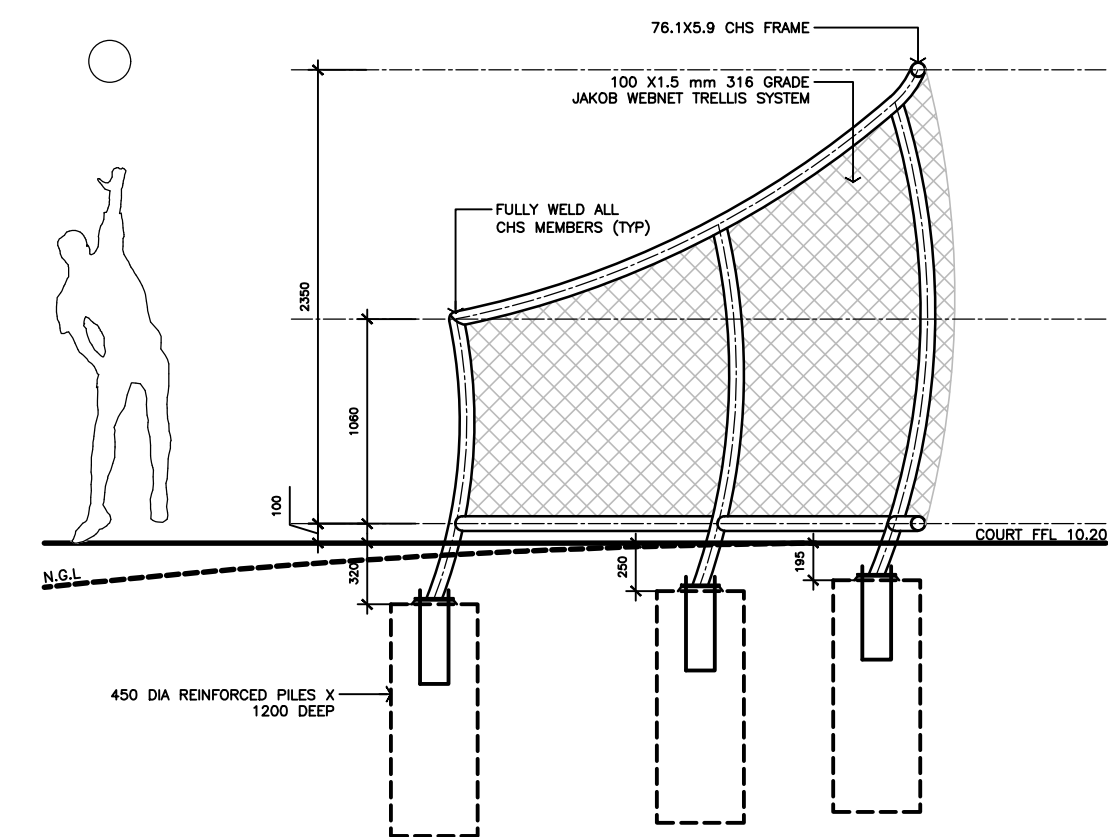

03 DT0050 SECTION - TRELLIS SCREEN A

SECTION


1:20

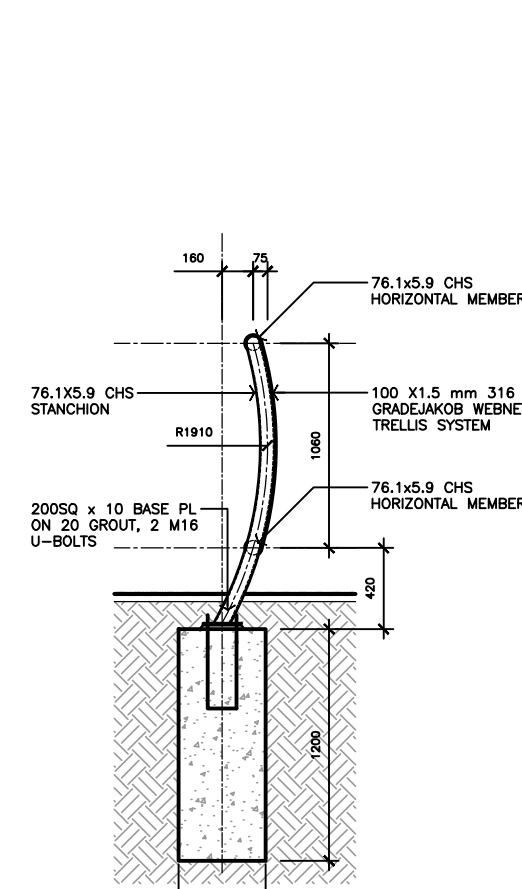

04 DT0050 STANCHION DETAIL

DETAIL


1:10

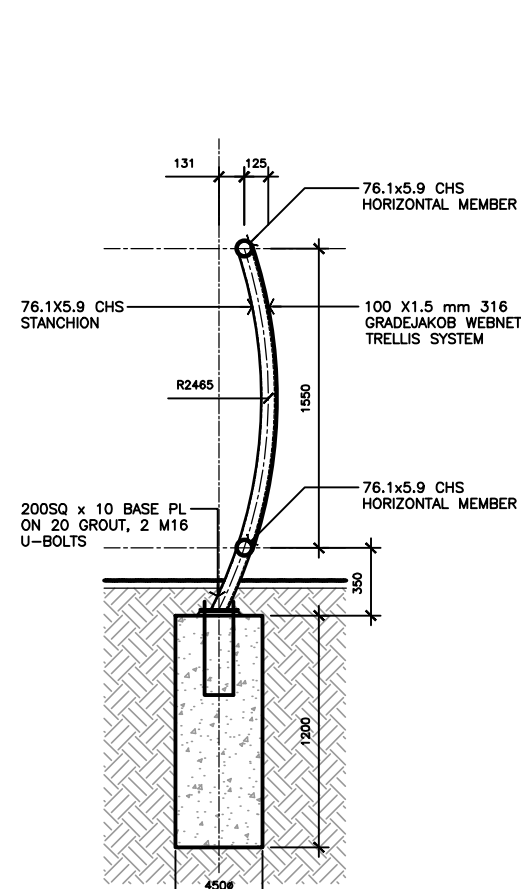

05 DT0050 STANCHION DETAIL

DETAIL


1:10

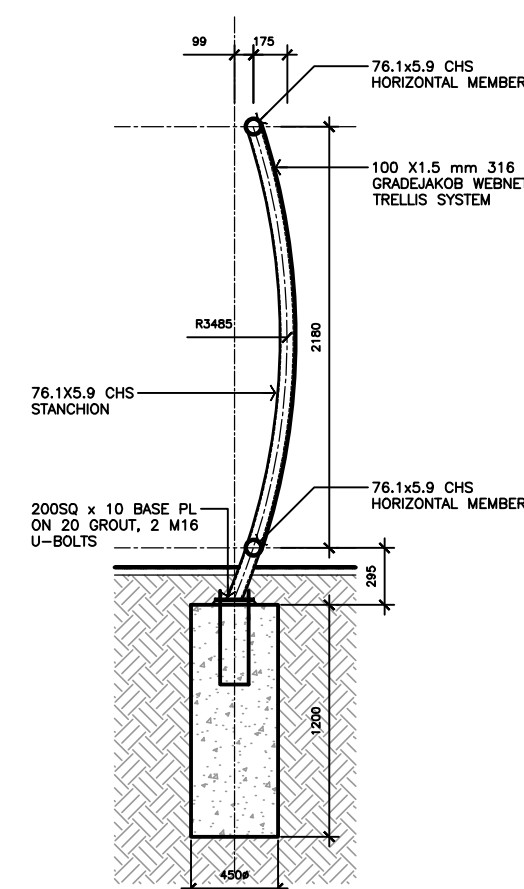


06 DT0050 STANCHION DETAIL

DETAIL


1:10

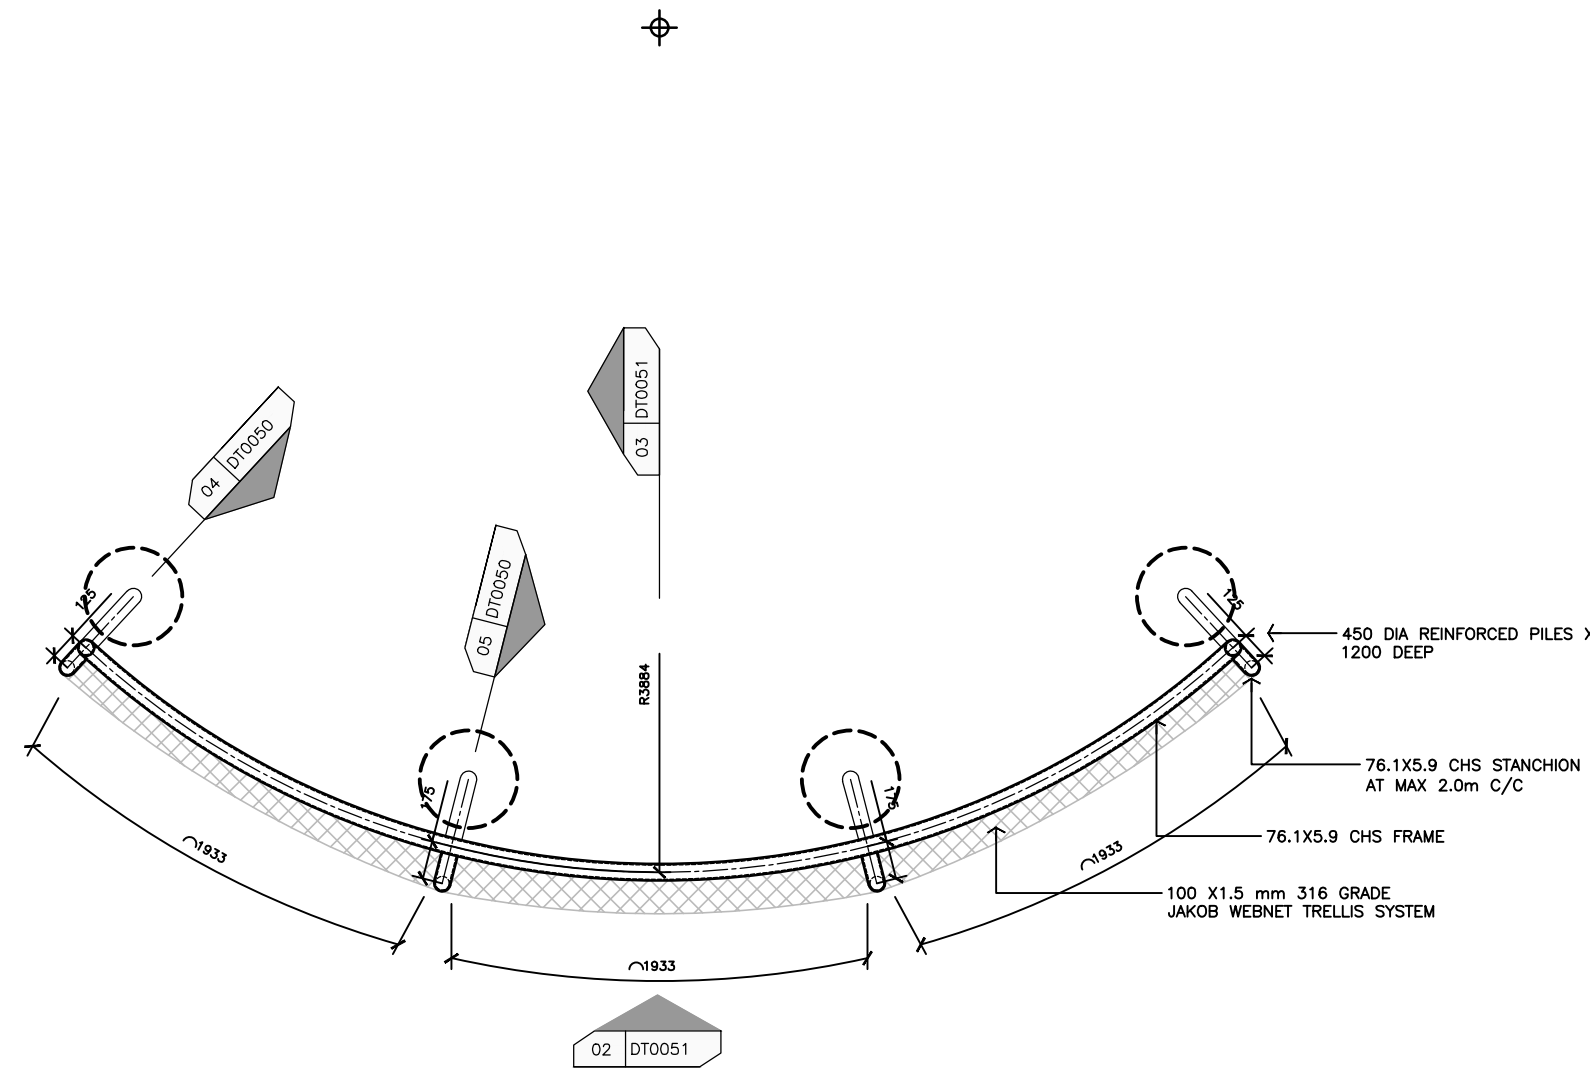


01 GA0001 F-14 TRELLIS SCREEN - B
PLAN
1:20

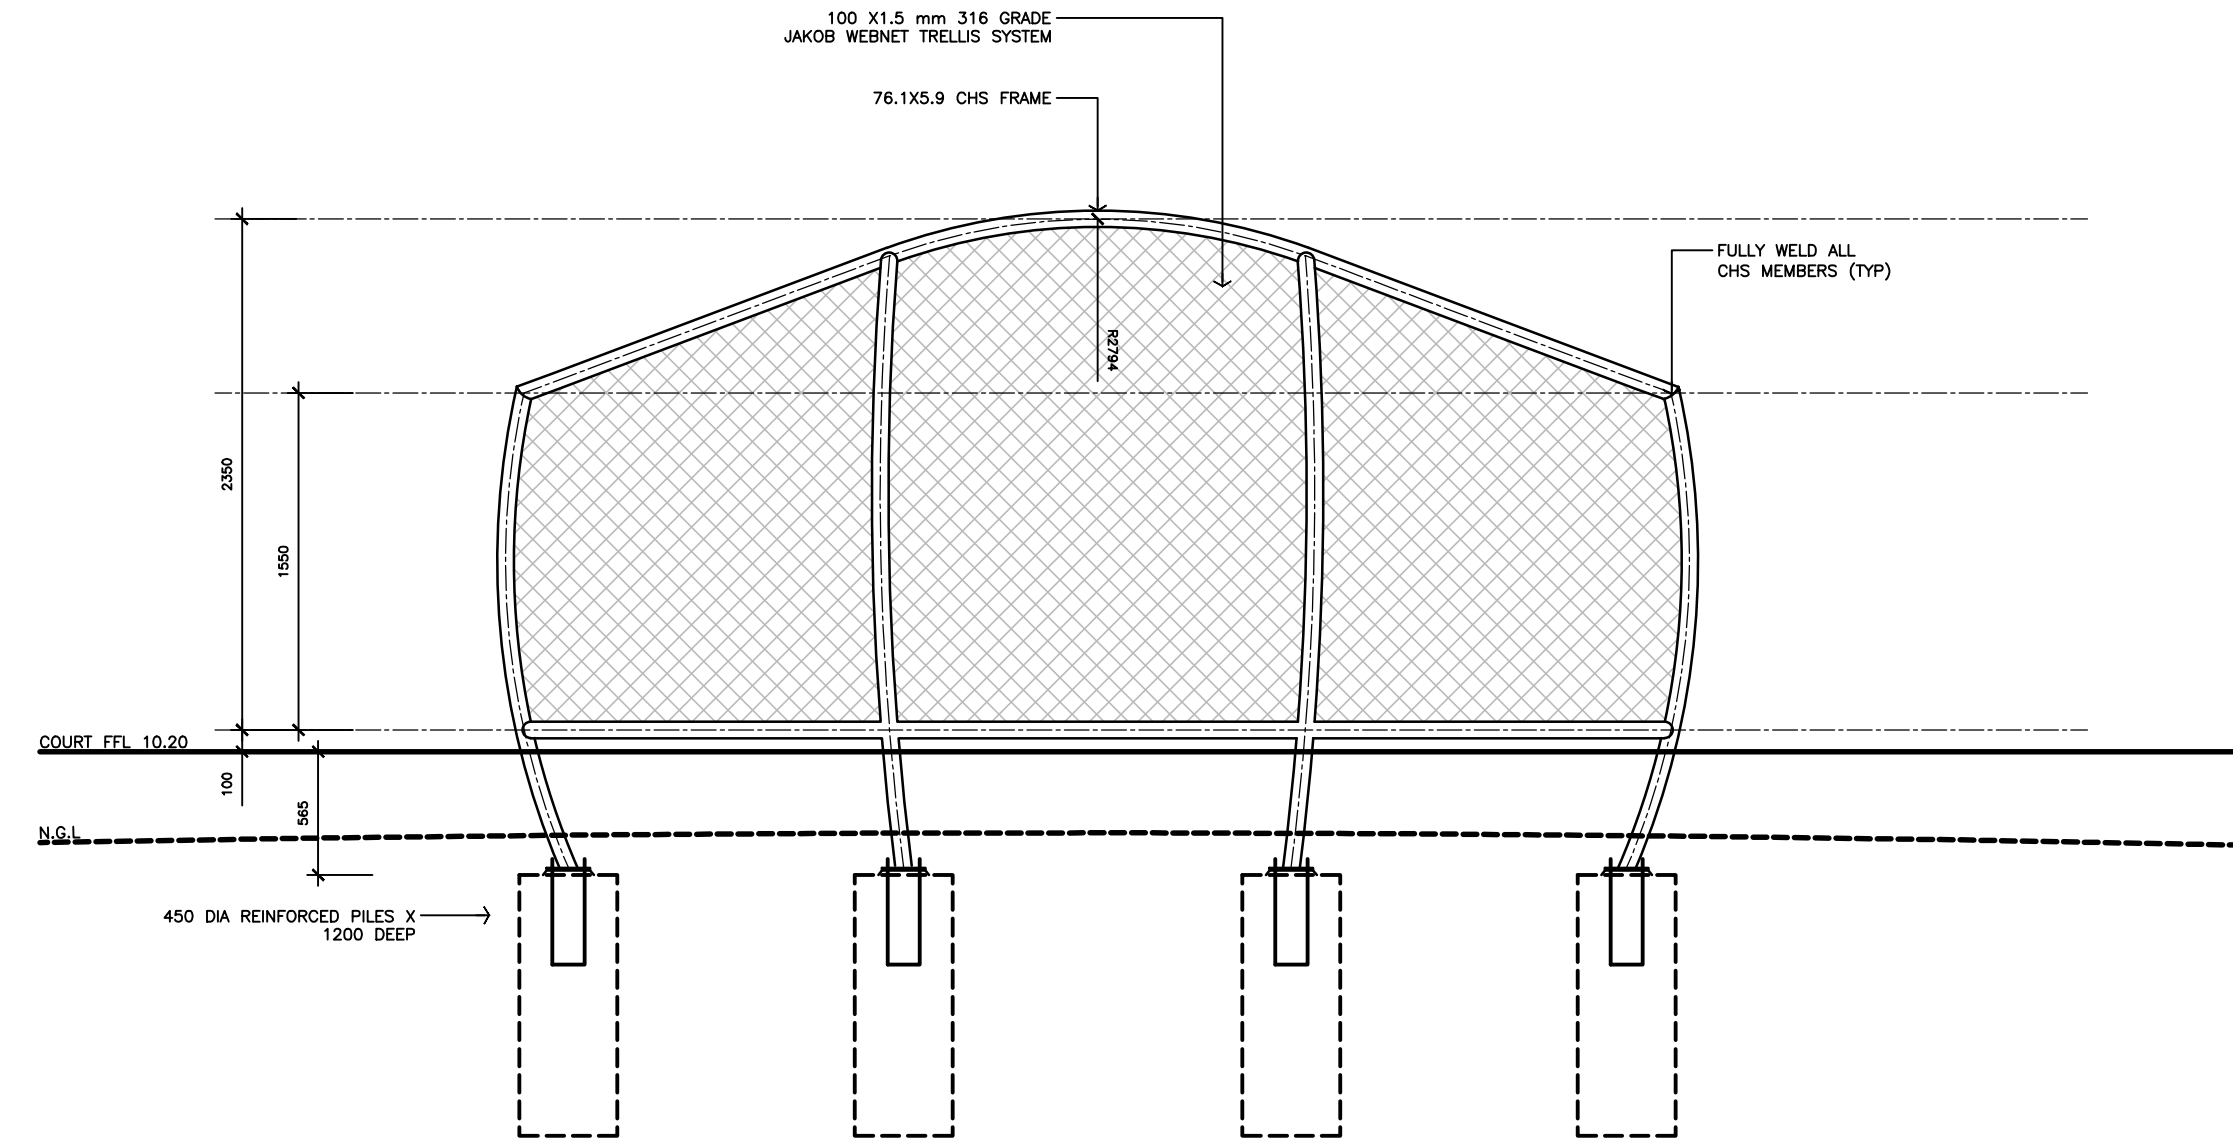


02 DT0051 ELEVATION - TRELLIS SCREEN B
ELEVATION
1:20

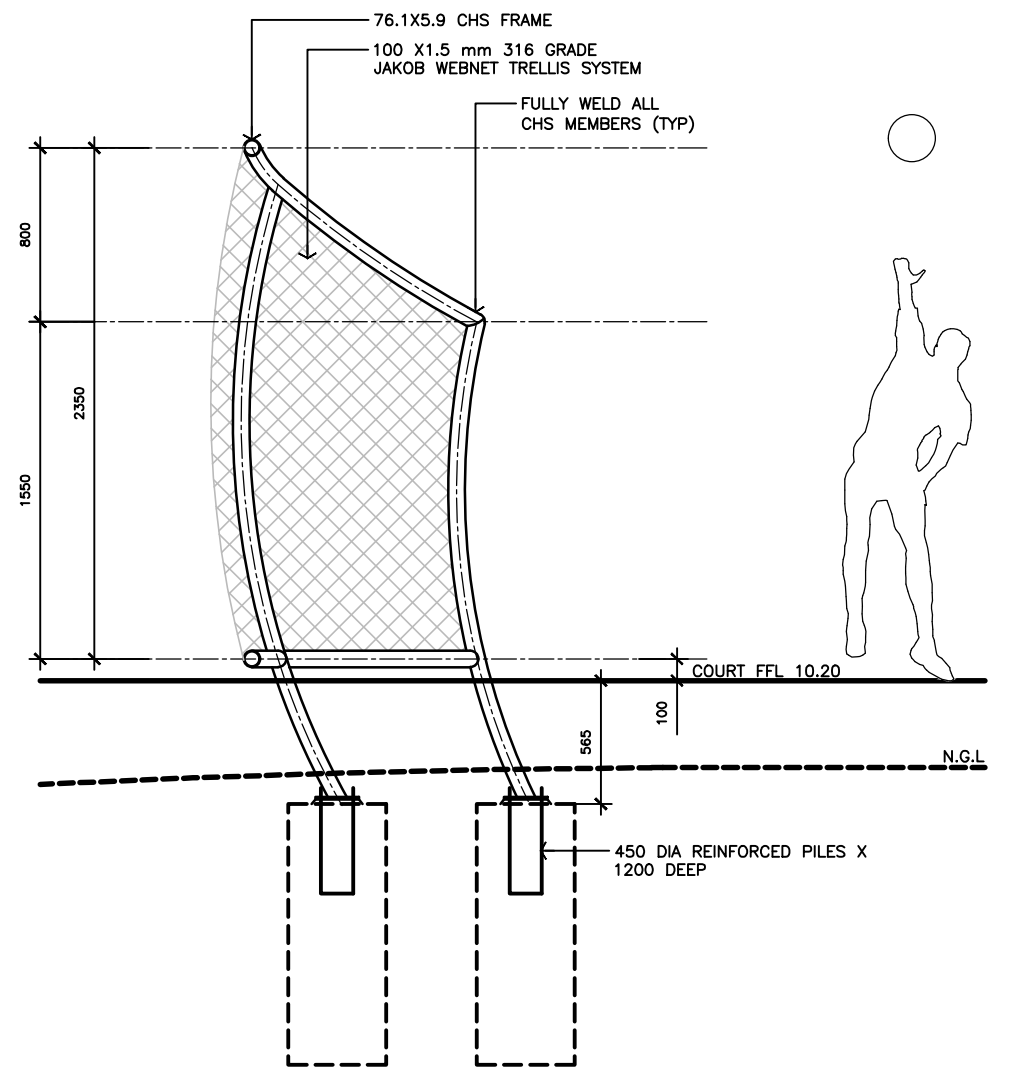

03 DT0051 SECTION - TRELLIS SCREEN B
SECTION
1:20

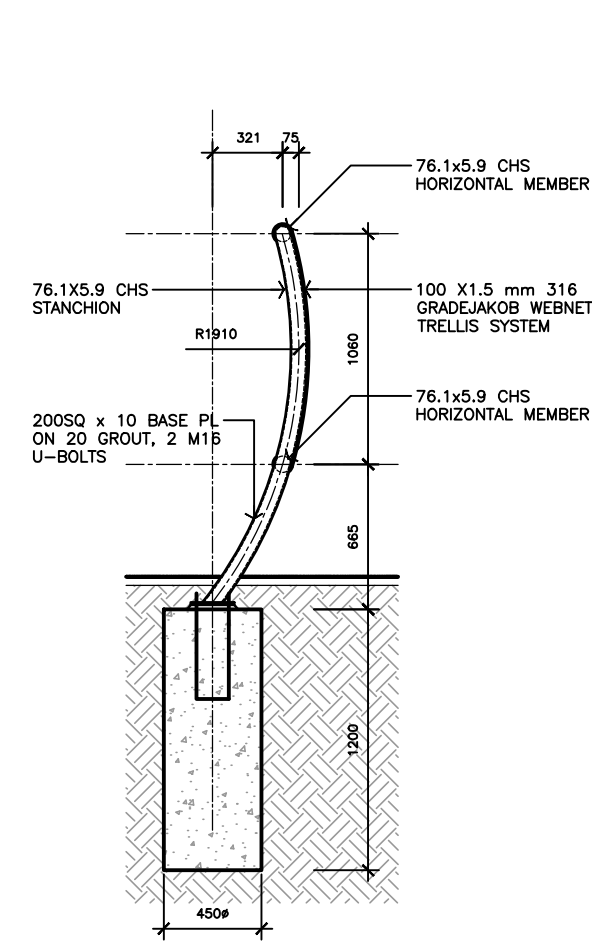

04 DT0051 STANCHION DETAIL
DETAIL
1:10

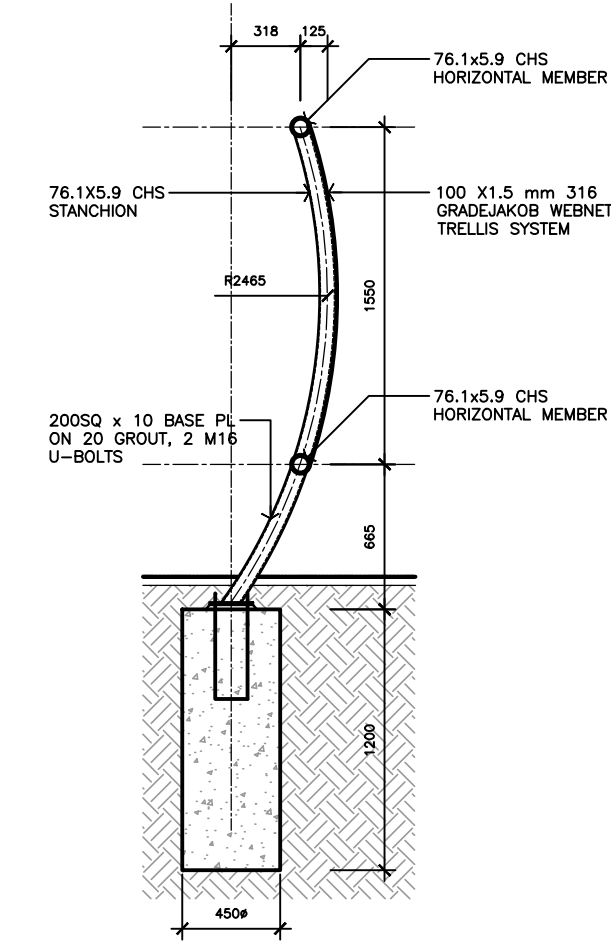

05 DT0051 STANCHION DETAIL
DETAIL
1:10







