




- * CONFIRM EXACT LOCATION AND EXTENT OF SCREENWALLS WITH ARCH'L DWGS.
- * ALL MASONRY TO COMPLY WITH AS 3700.
- * ALL CONCRETE TO COMPLY WITH AS 3600 & AS 2870.
- * CONCRETE STRENGTH GRADE: N20, 20, 80; CORES OF BLOCKWALL
- * COMPACT ALL SOIL BELOW FOOTINGS TO 7 BLOWS PER 300mm (STD PERTH PENETROMETER TEST)

* WALL IS SUITABLE FOR TERRAIN CATEGORY 3, REGION A WIND LOADINGS ONLY (AS PER AS 1170.2).

DRAWING SUBJECT TO
FINAL CHECK
NOT FOR CONSTRUCTION OR FINAL
QUOTATION.
PRELIMINARY ONLY



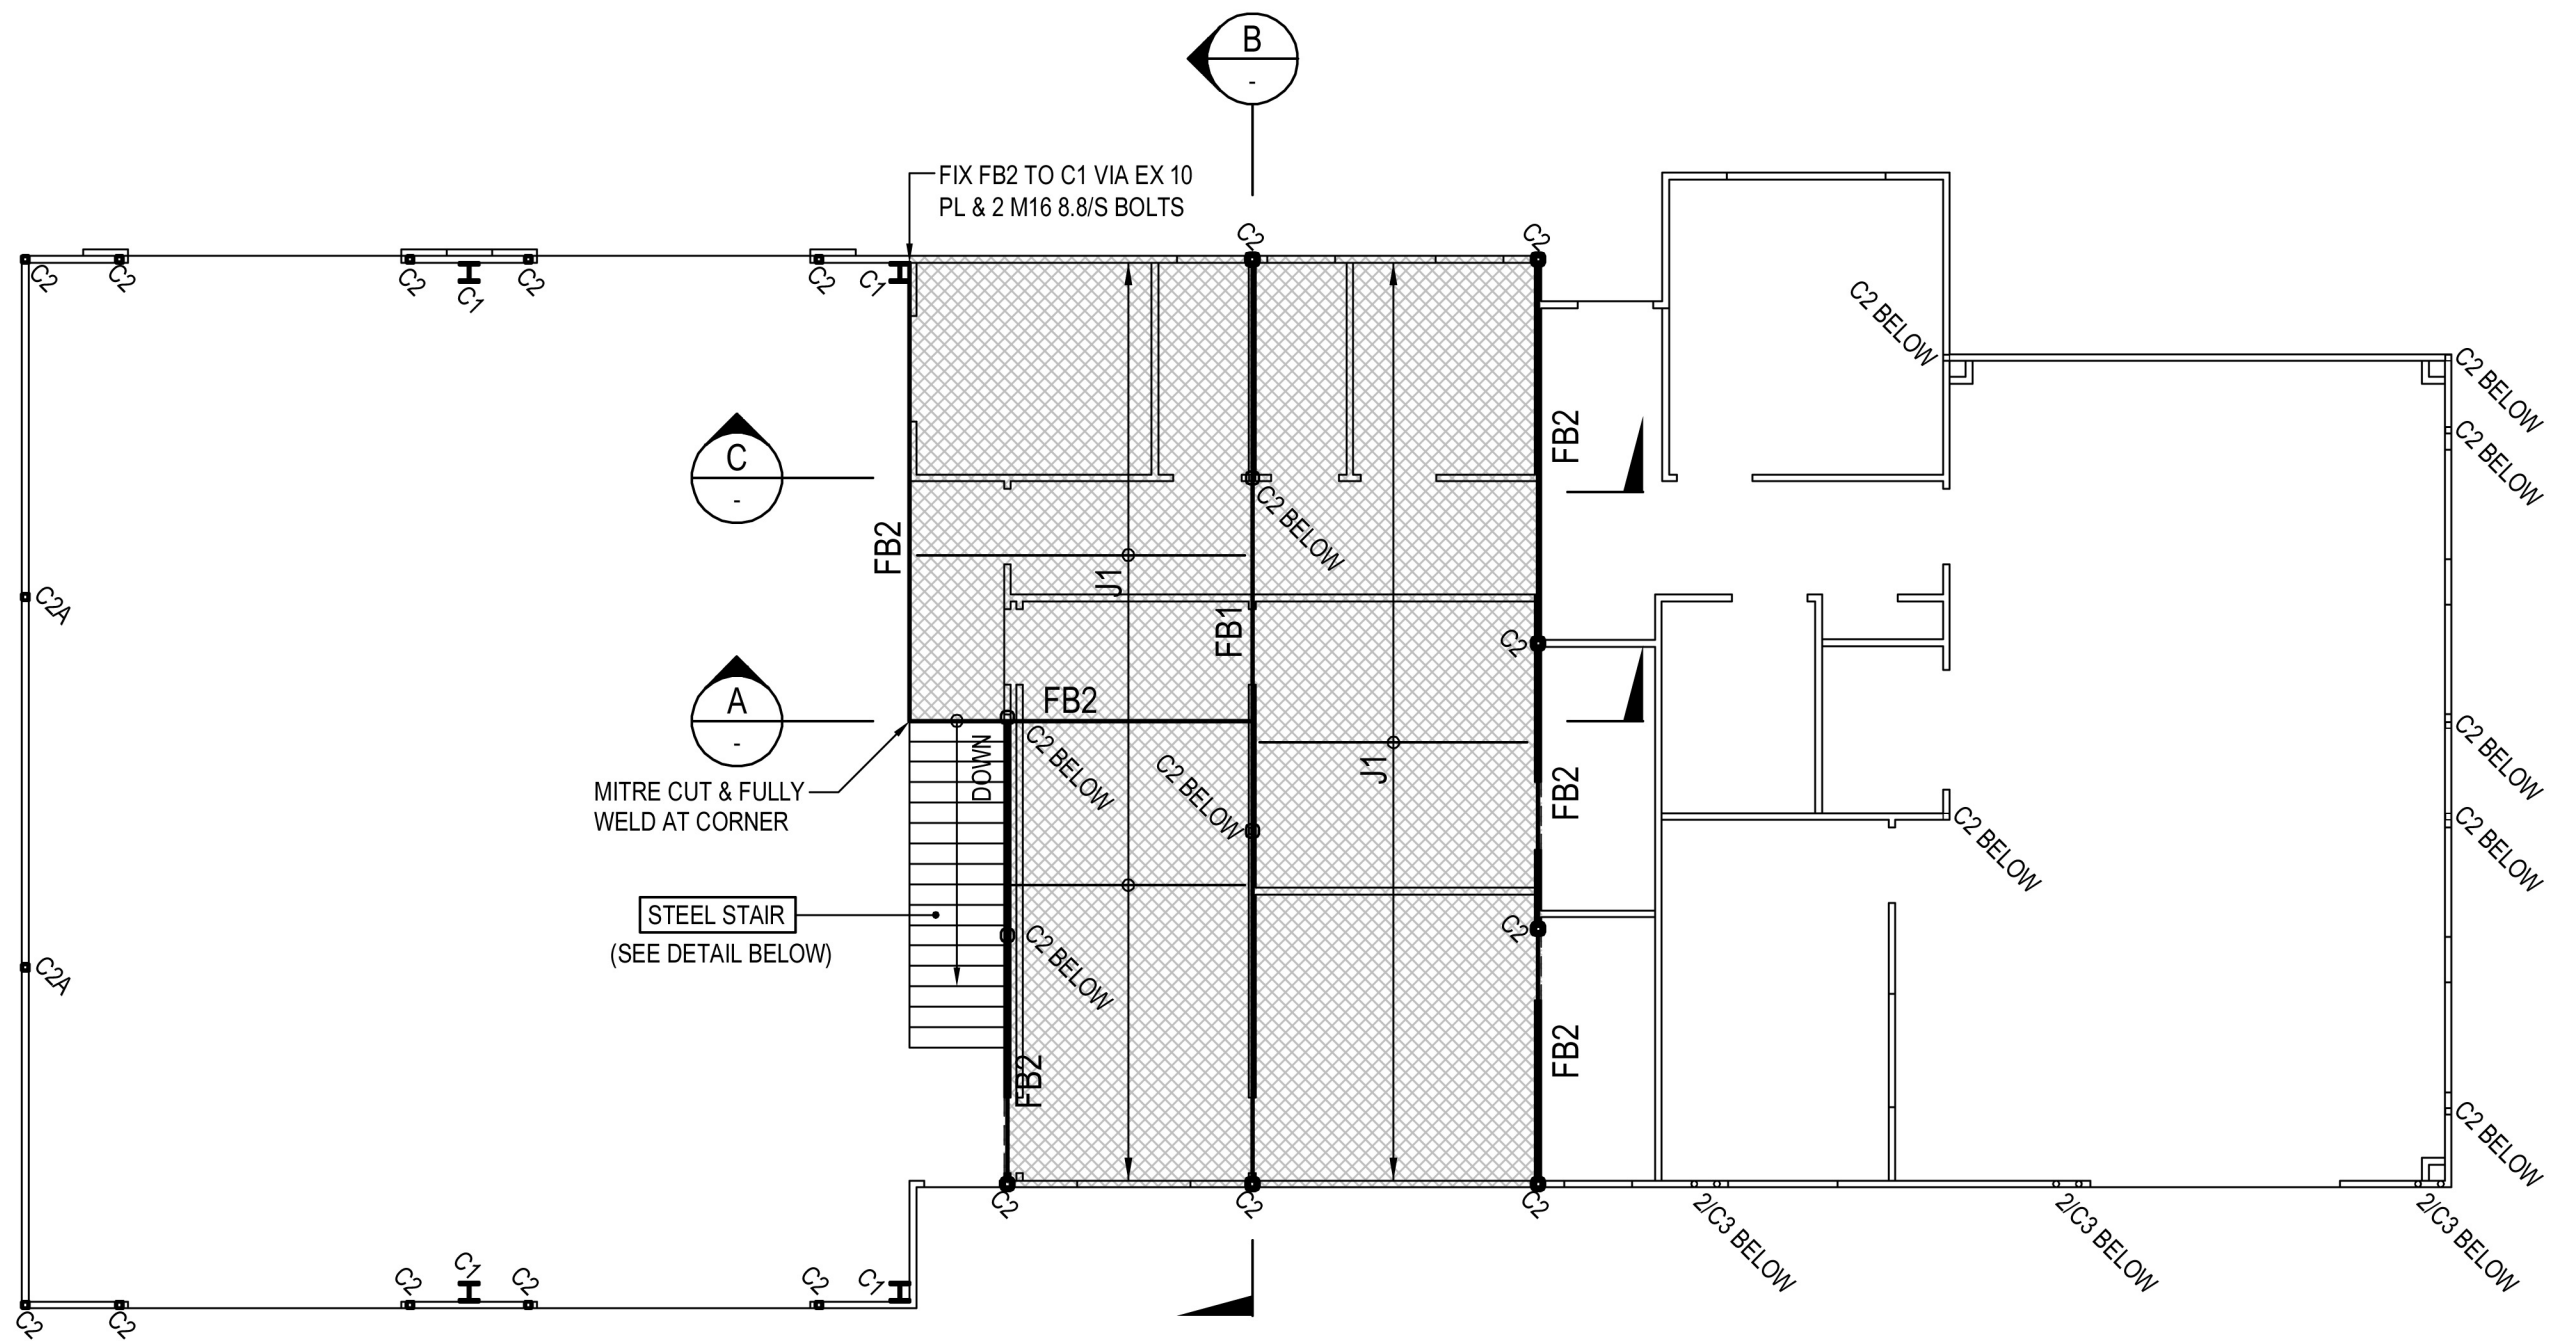


MEZZANINE FLOOR BEAM PLAN

DESIGN LIVE LOAD: 5 KPA


- * JOISTS:
J1 - C20019 JOISTS AT 450 c/c
BRIDGING AT MIDSPAN
- * FLOOR BEAMS:
FB1 - 200 UB 25
FB2 - 200 PFC
- * COLUMNS:
C2 - 89 x 3.5 SHS

EXTENT OF MEZZANINE FLOOR

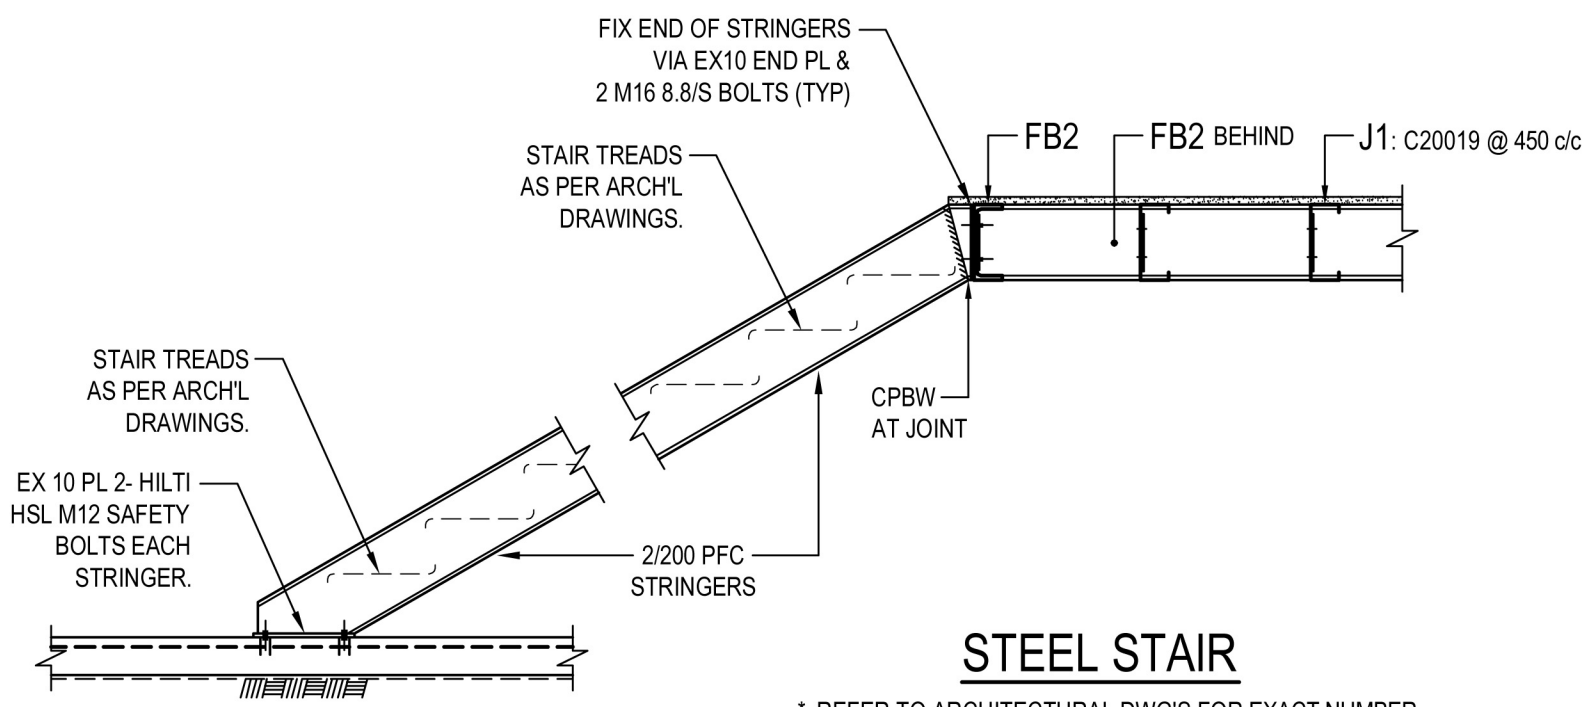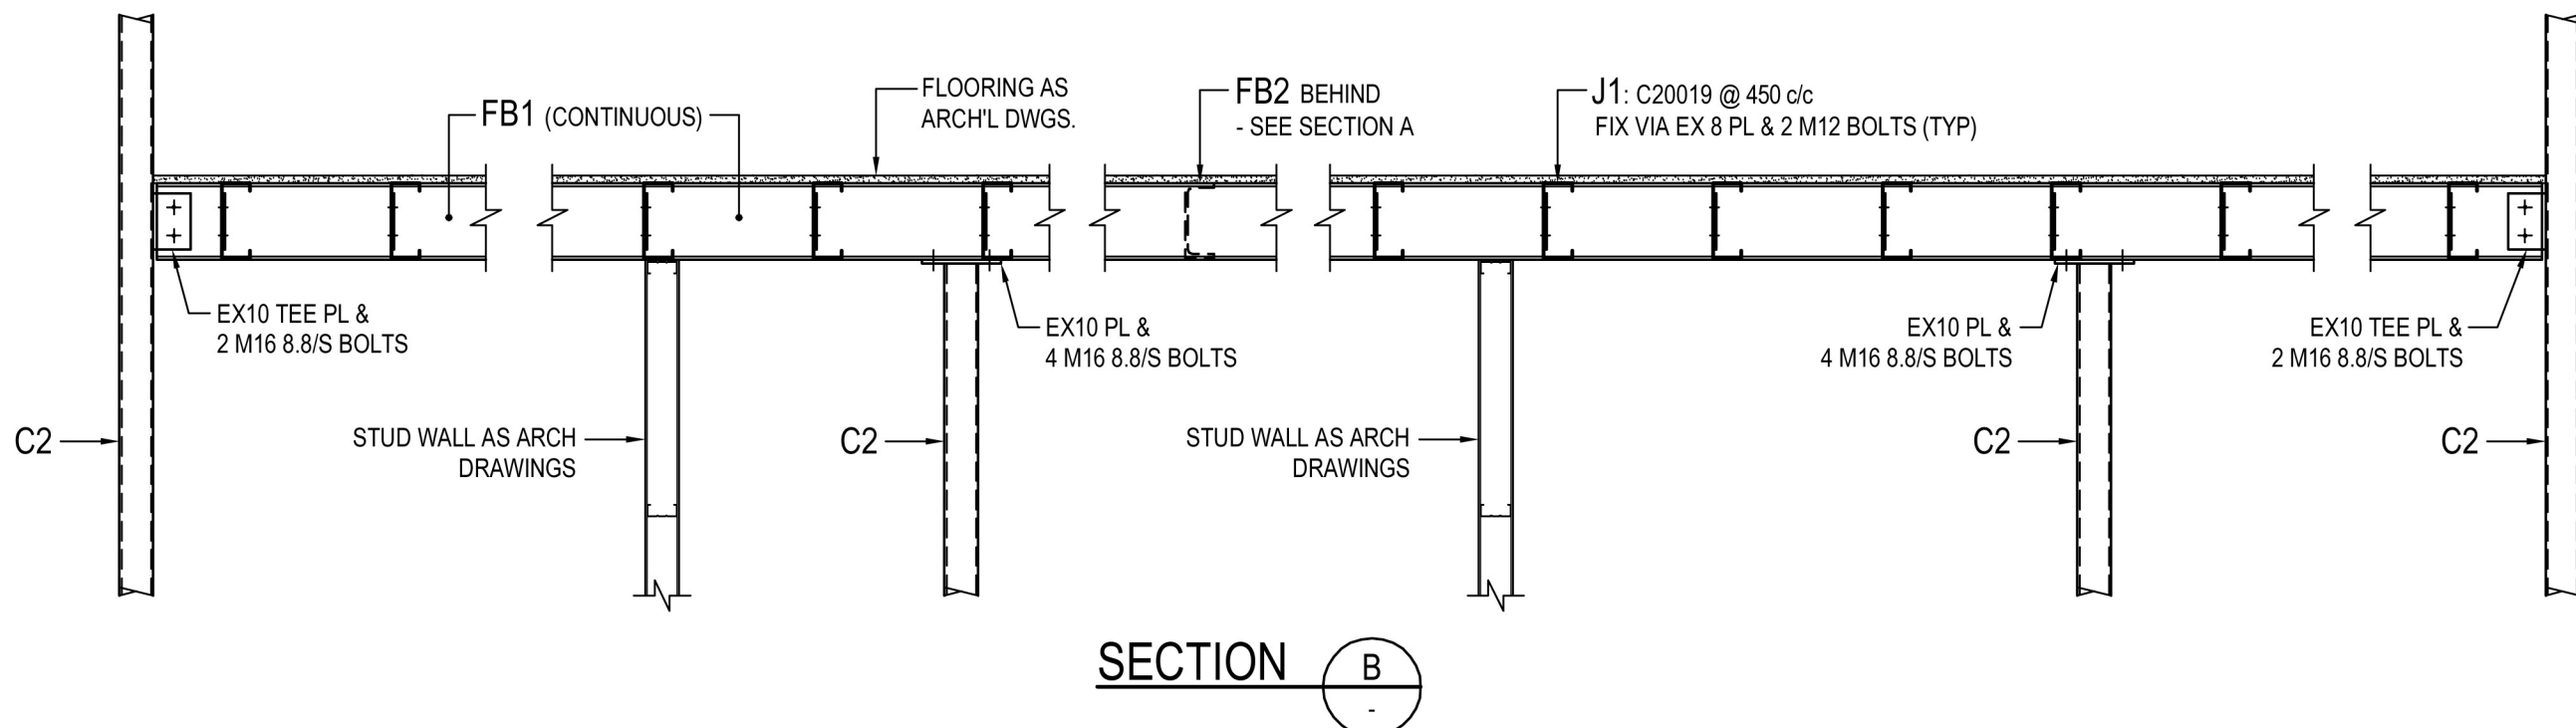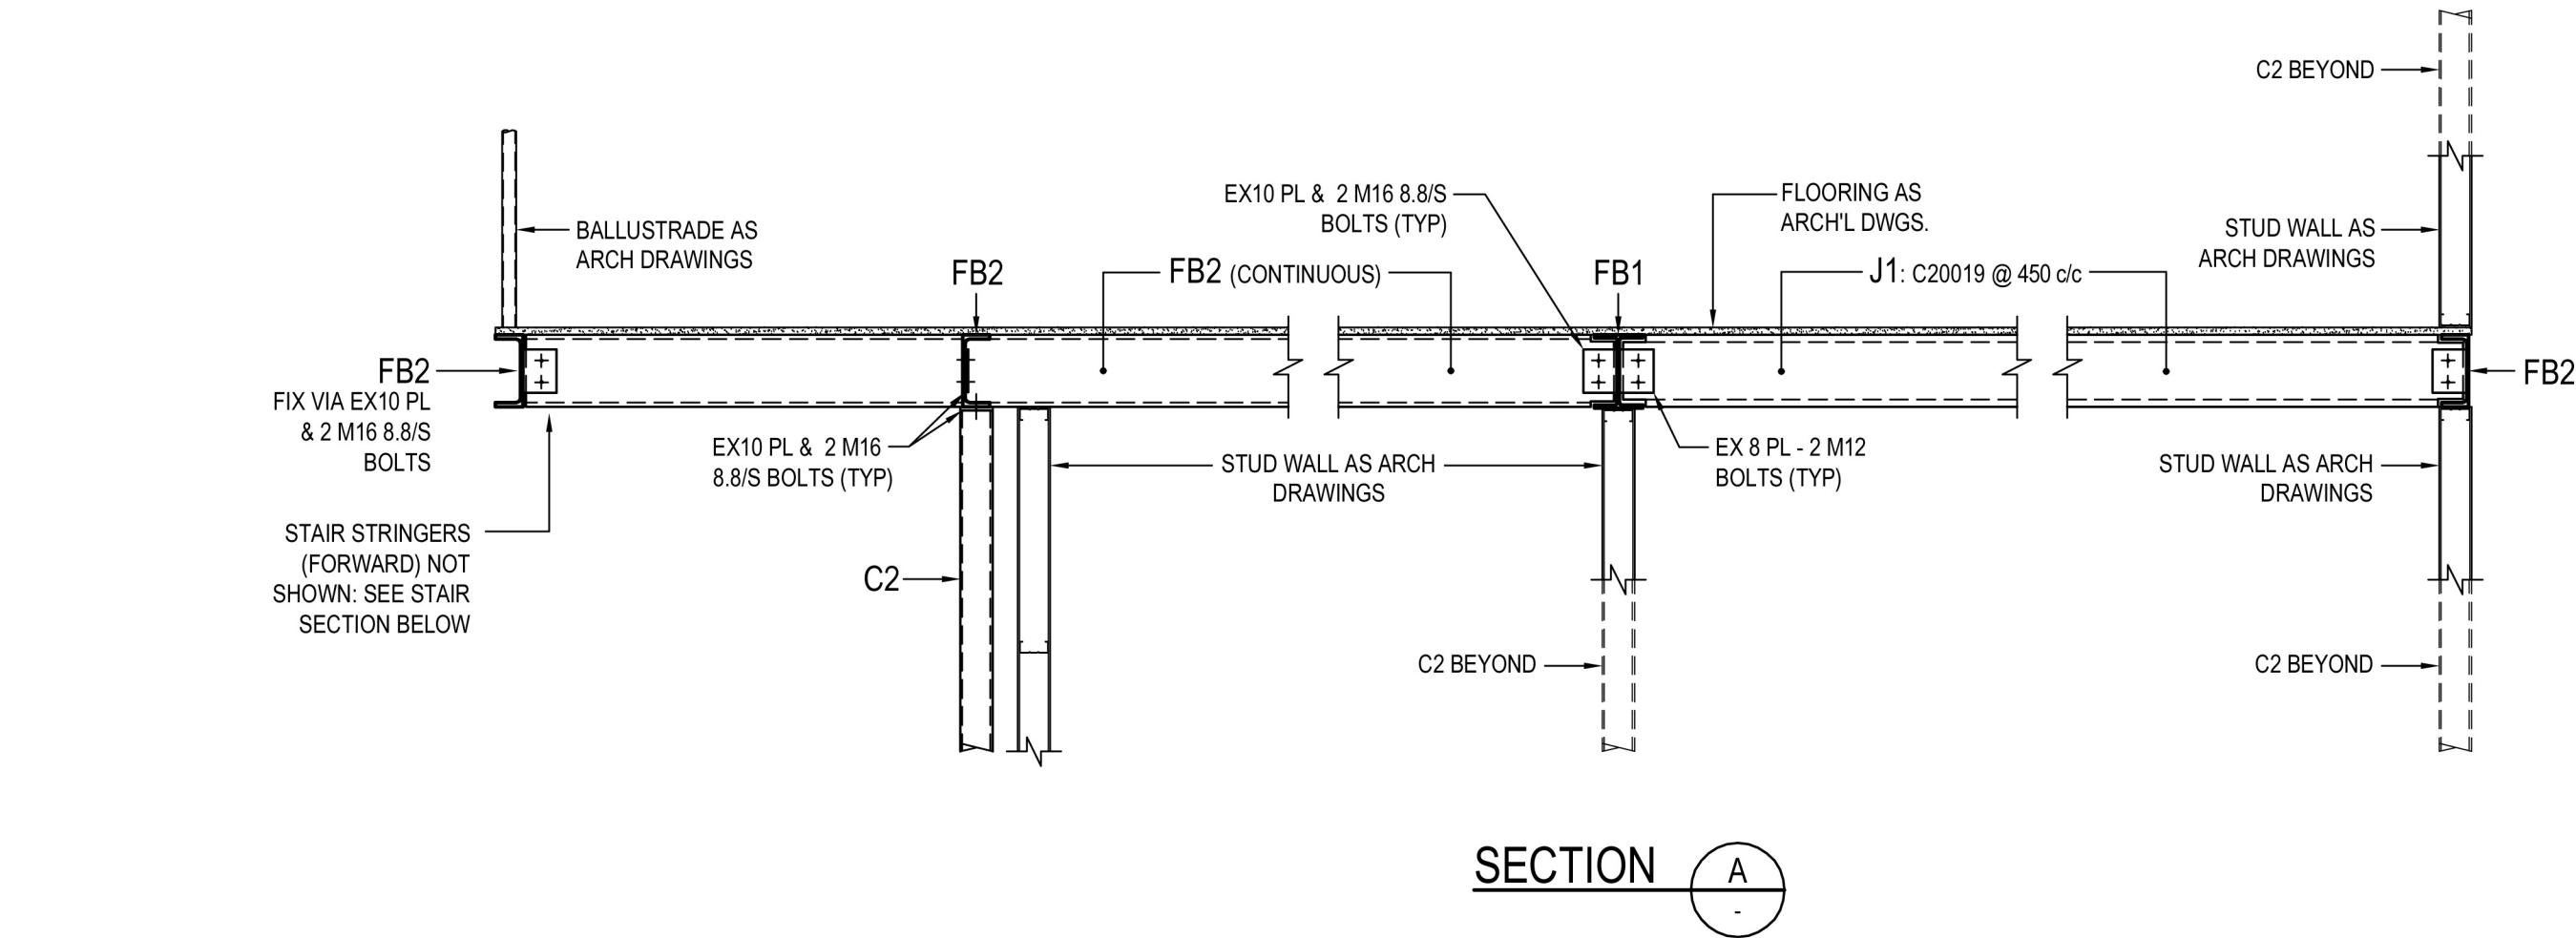


STEEL STAIR

* REFER TO ARCHITECTURAL DWG'S FOR EXACT NUMBER OF TREADS AND RISERS & DIMENSIONS TO STEPS.

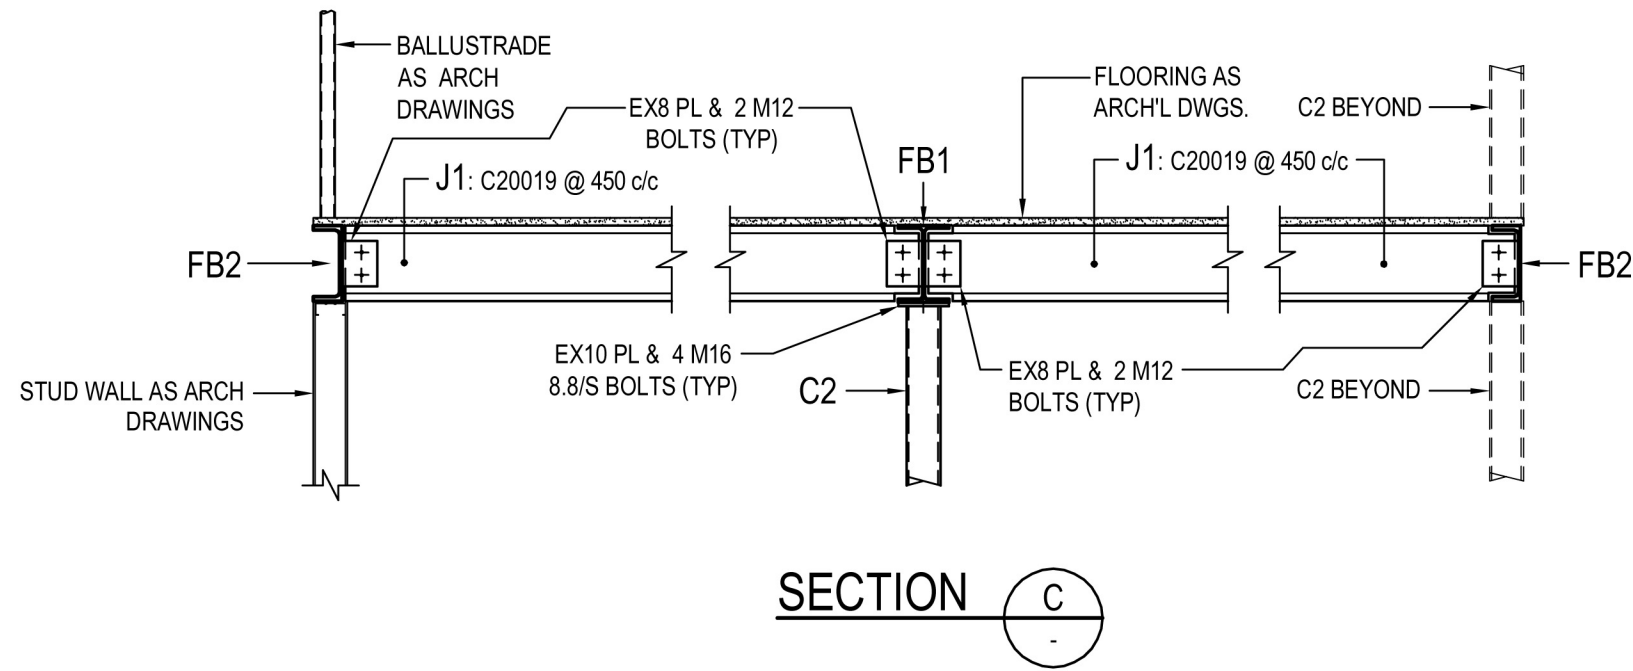

DRAWING SUBJECT TO
FINAL CHECK
NOT FOR CONSTRUCTION OR FINAL
QUOTATION
PRELIMINARY ONLY

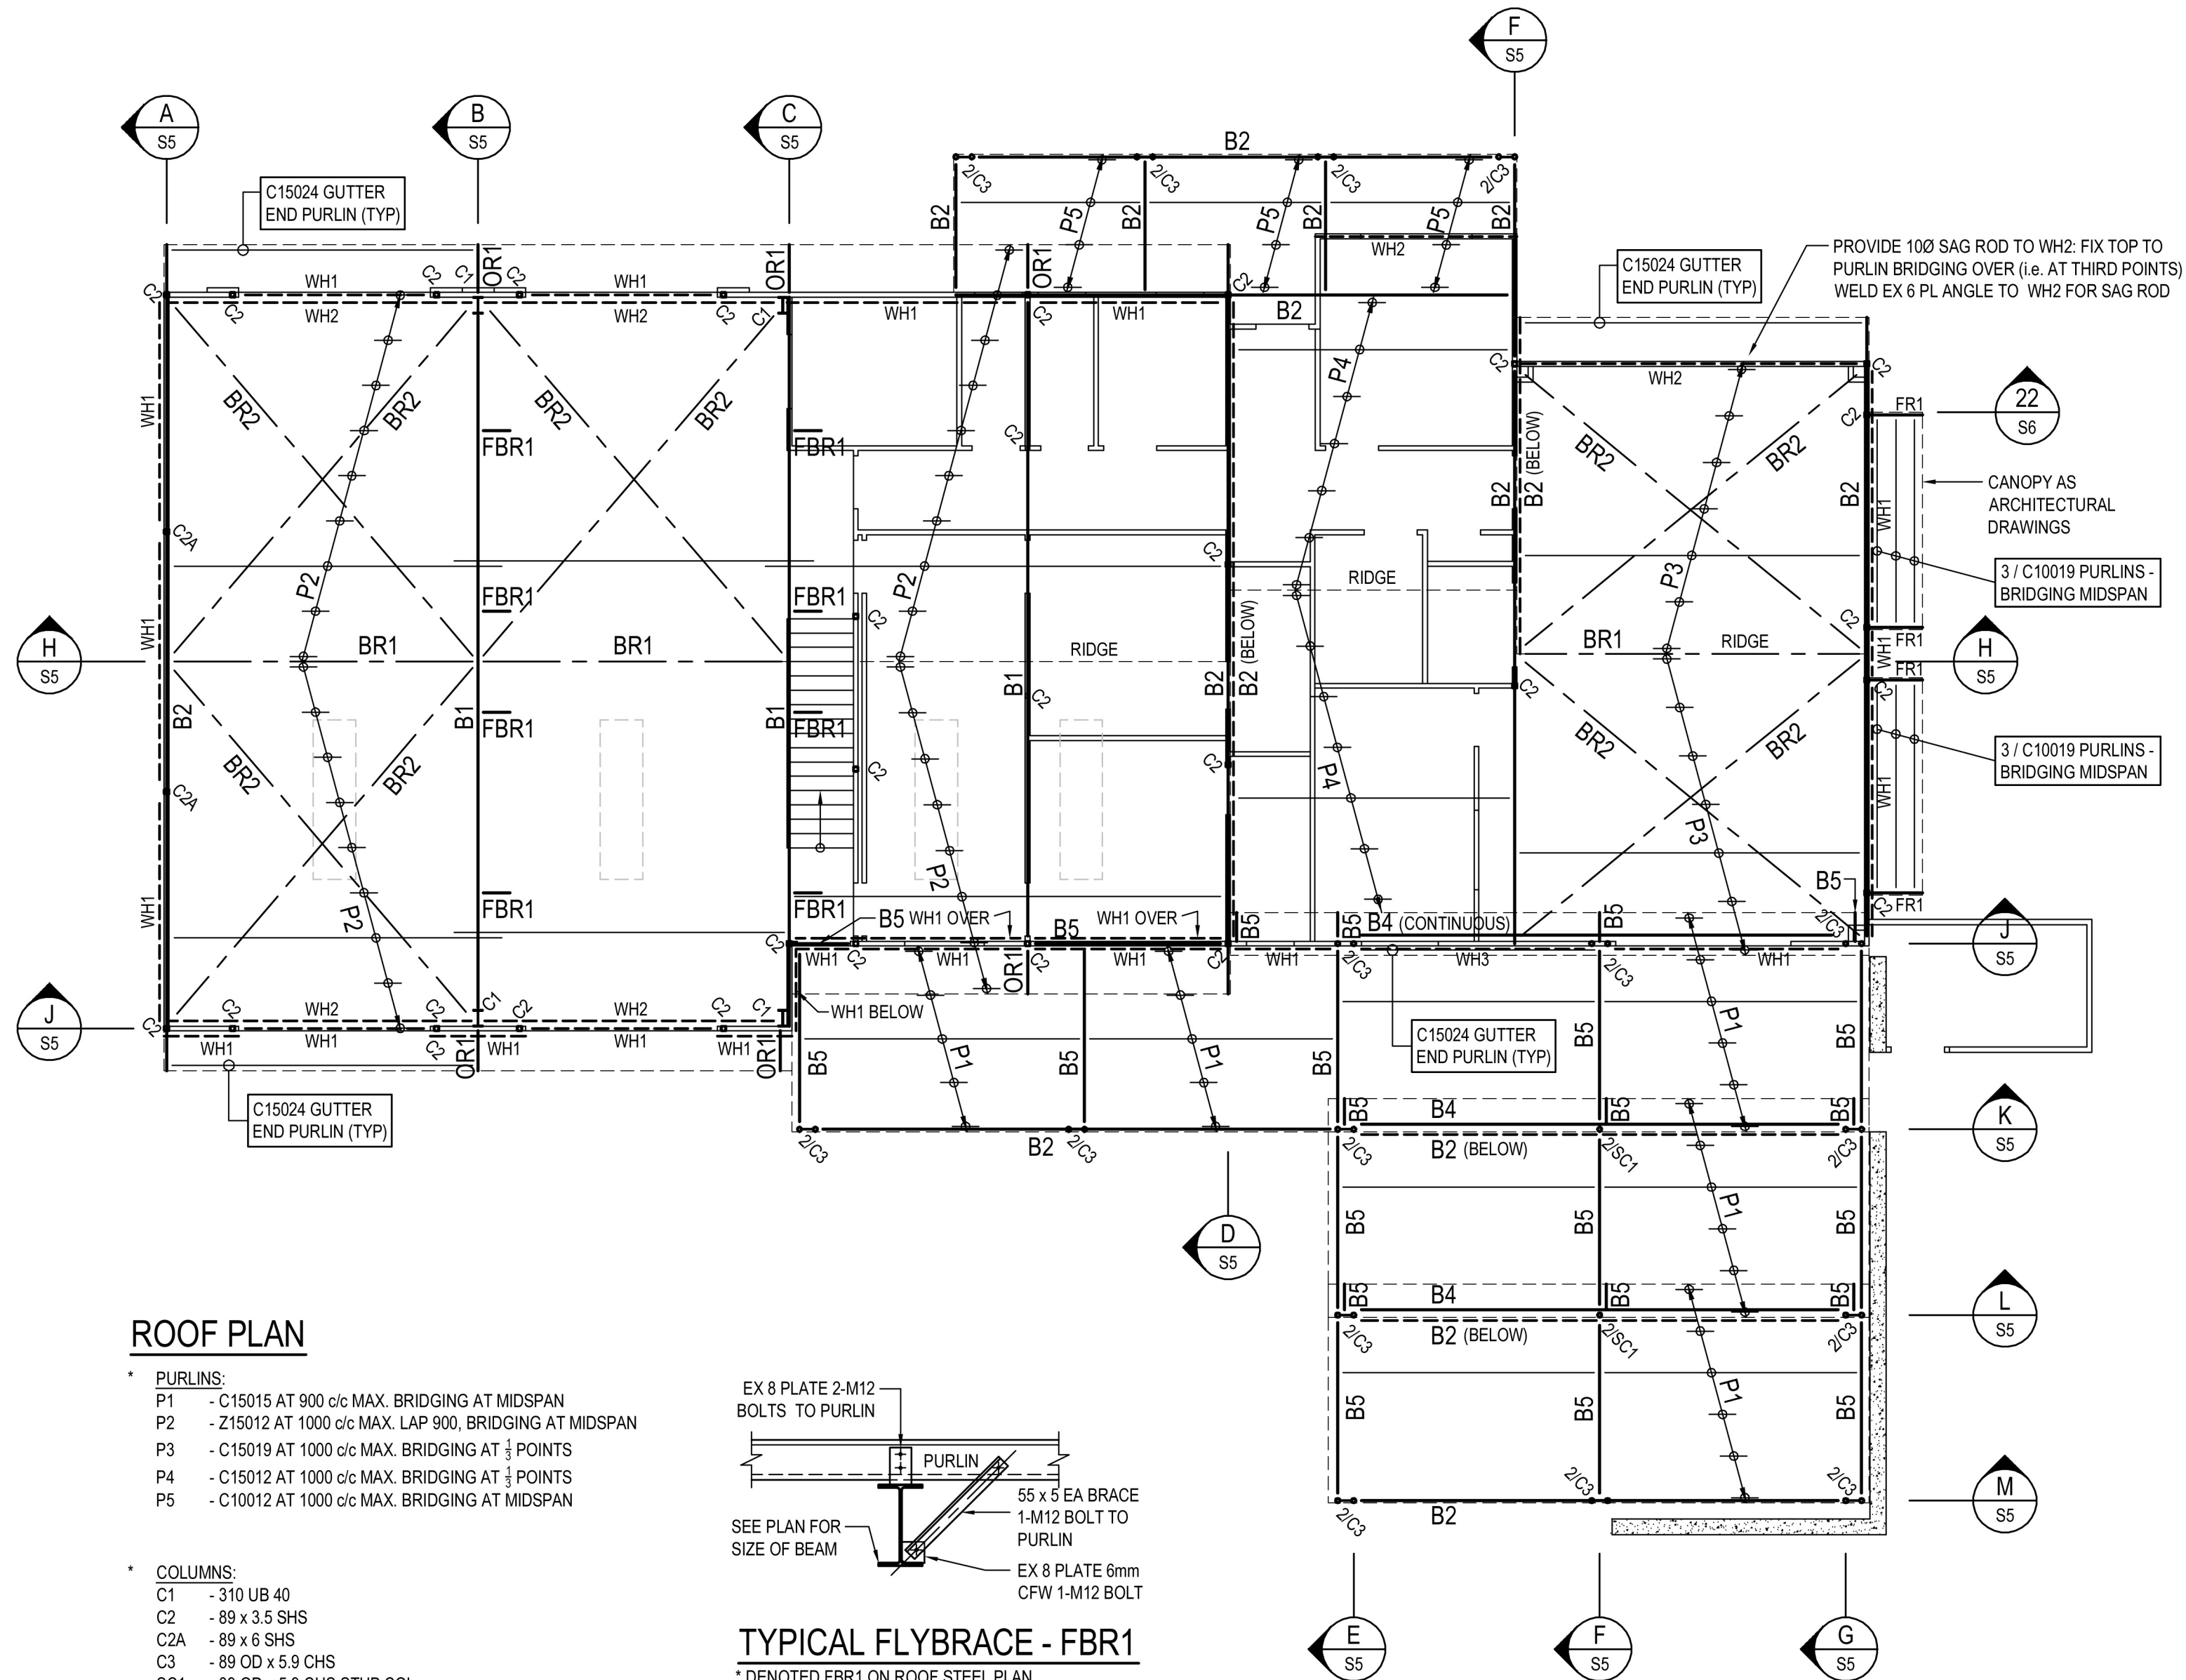

ROOF PLAN


- * PURLINS:
 - P1 - C15015 AT 900 c/c MAX. BRIDGING AT MIDSPAN
 - P2 - Z15012 AT 1000 c/c MAX. LAP 900, BRIDGING AT MIDSPAN
 - P3 - C15019 AT 1000 c/c MAX. BRIDGING AT 1/3 POINTS
 - P4 - C15012 AT 1000 c/c MAX. BRIDGING AT 1/3 POINTS
 - P5 - C10012 AT 1000 c/c MAX. BRIDGING AT MIDSPAN

- * COLUMNS:
 - C1 - 310 UB 40
 - C2 - 89 x 3.5 SHS
 - C2A - 89 x 6 SHS
 - C3 - 89 OD x 5.9 CHS
 - SC1 - 89 OD x 5.9 CHS STUB COL


- * BEAMS:
 - B1 - 310 UB 40
 - B2 - 150 PFC
 - B3 - 180 PFC
 - B4 - 250 PFC
 - B5 - 125 PFC
 - WH1 - 89 x 6 SHS
 - WH2 - 150 PFC
 - WH3 - 2 - 89 x 6 SHS WELDED TOGETHER HIT & MISS (WELD 100, MISS 200) FULLY SITE WELD ENDS
 - OR1 - 125 PFC

- * BRACING:
 - BR1 - 100 x 4 SHS
 - BR2 - 65 x 5 EA
 - FBR1 - 55 x 5 EA FLY BRACE (SEE DETAIL ADJACENT)

- * FRAMES:
 - FR1 - 75 x 4 SHS FRAMES - SEE SECTION 22

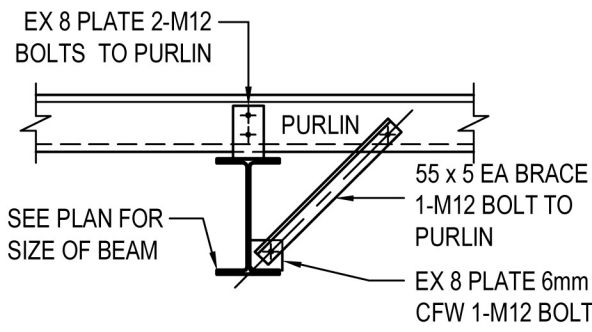


TYPICAL FLYBRACE - FBR1
* DENOTED FBR1 ON ROOF STEEL PLAN

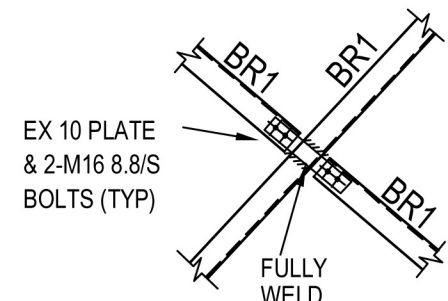

BR1 BRACING AT CROSS-OVER

DRAWING SUBJECT TO
FINAL CHECK
NOT FOR CONSTRUCTION OR FINAL
QUOTATION
PRELIMINARY ONLY

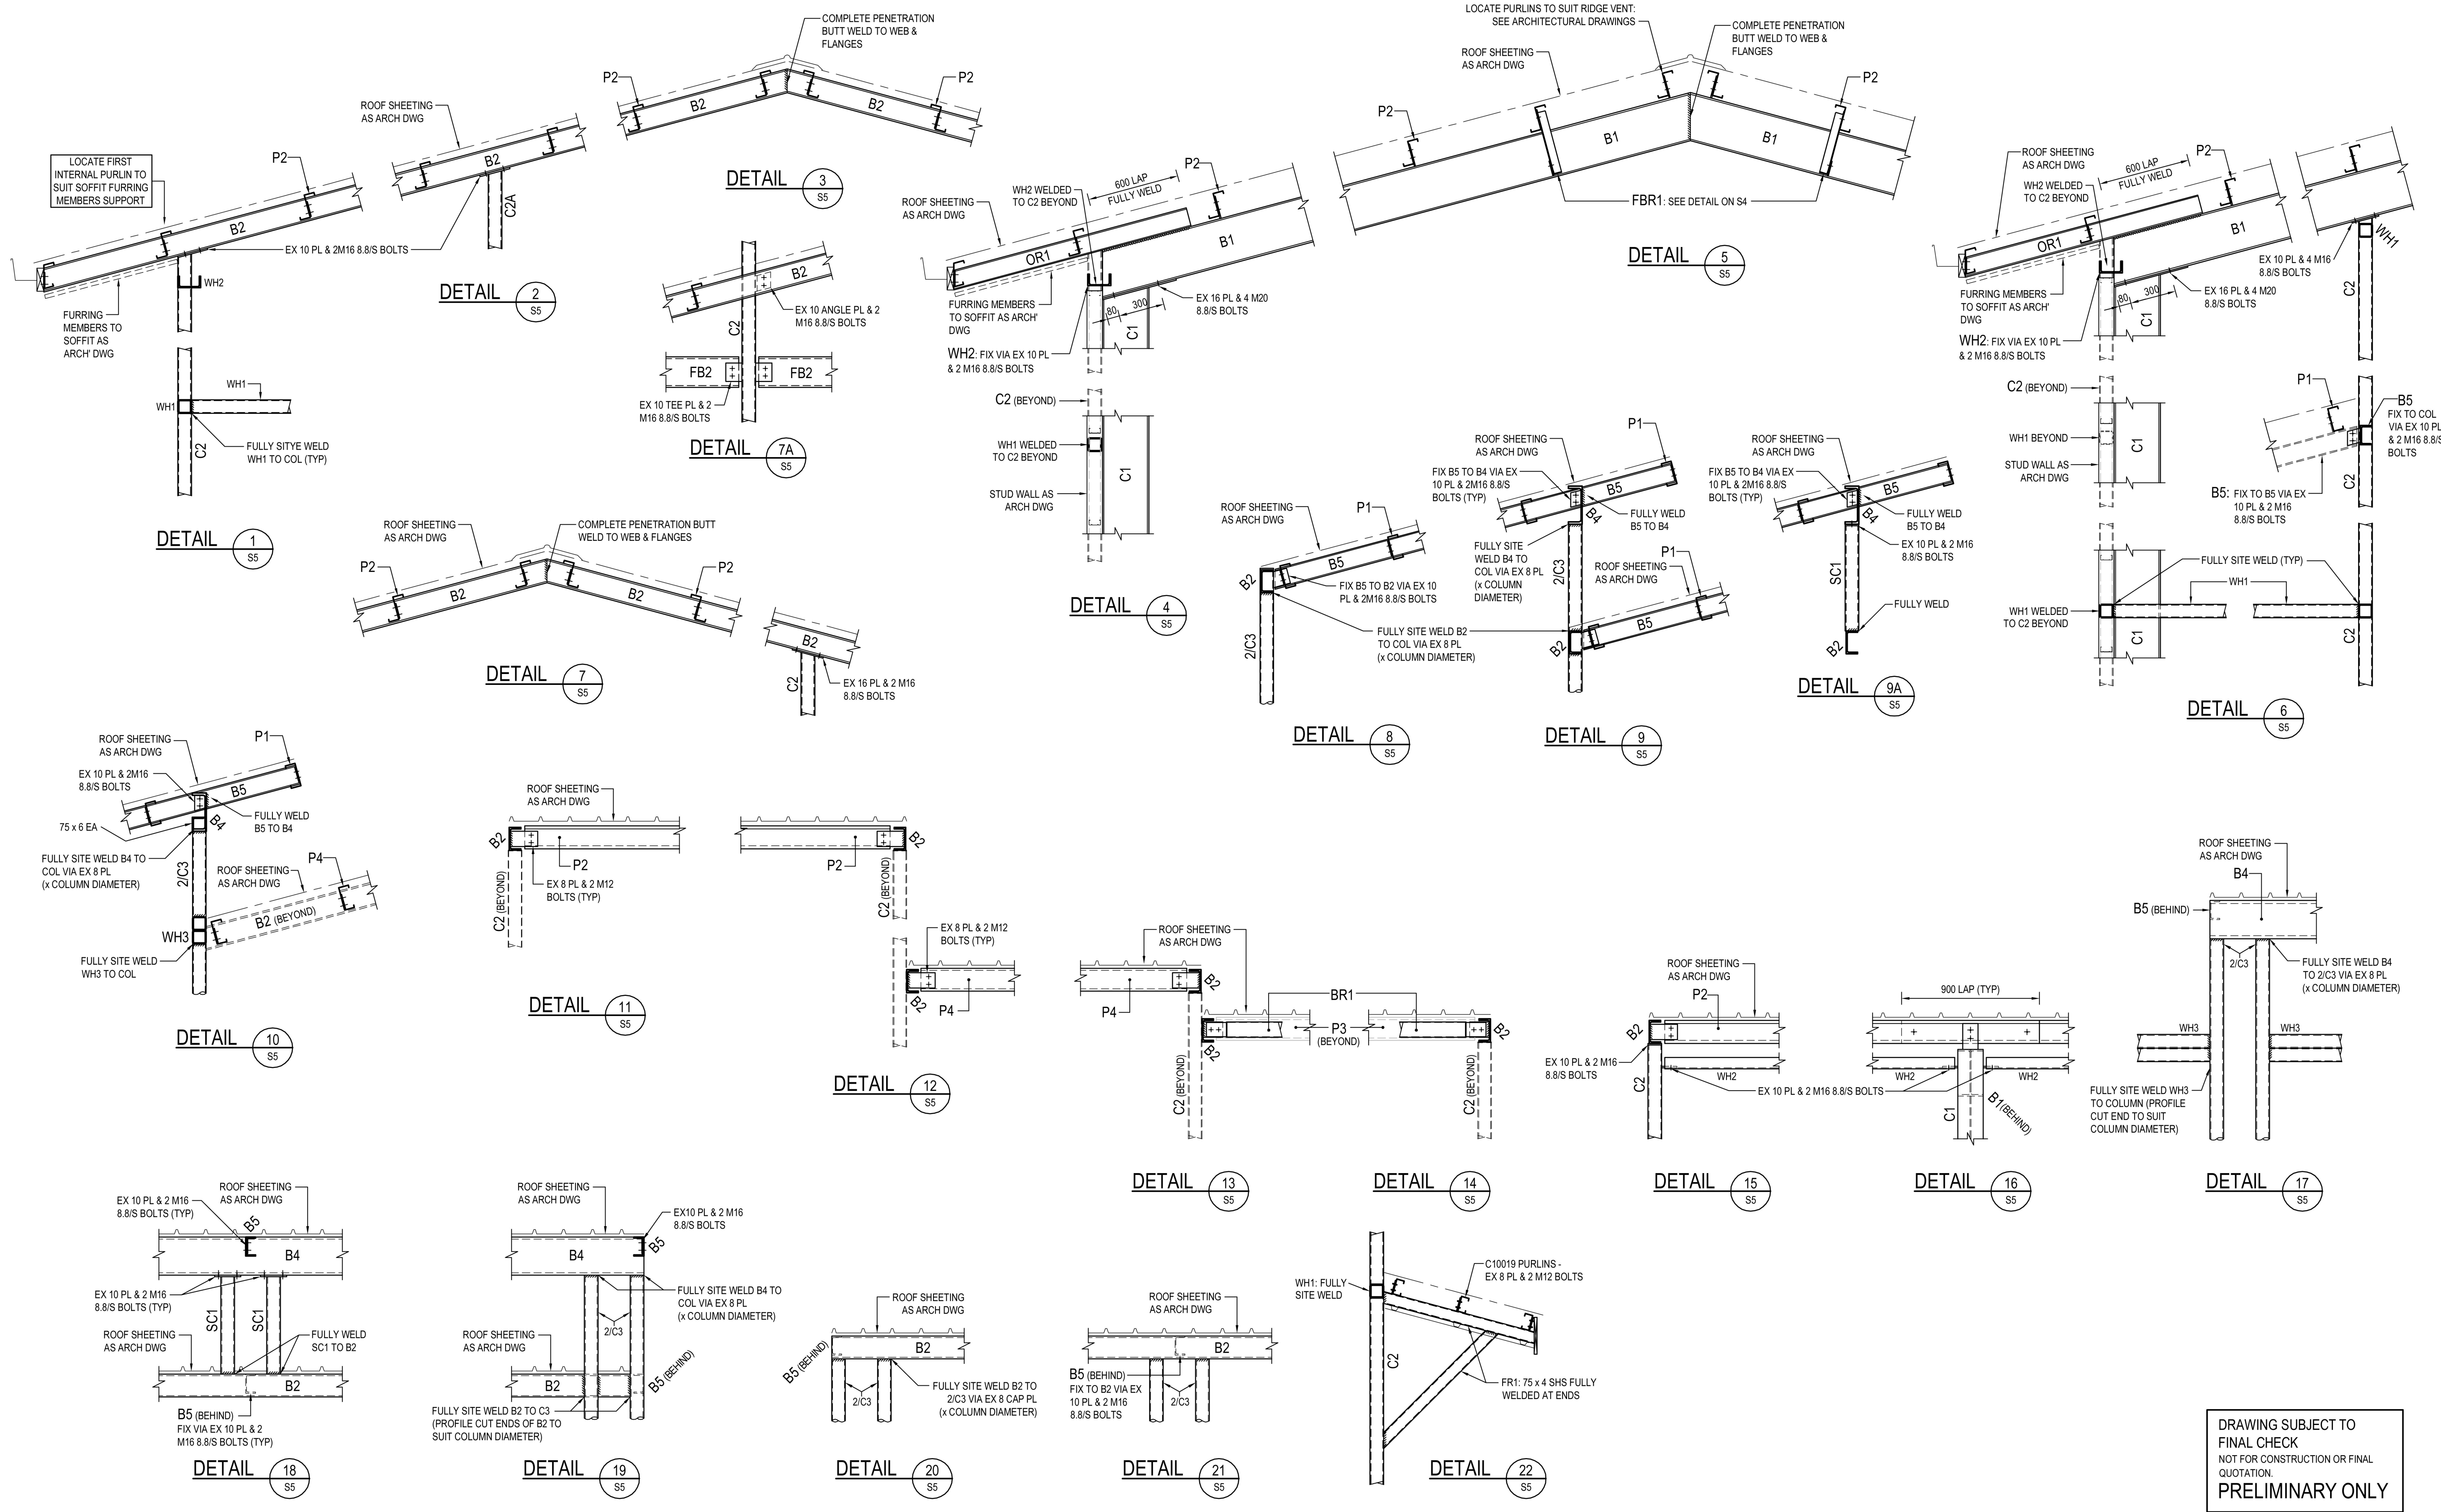

DRAWING SUBJECT TO
FINAL CHECK
NOT FOR CONSTRUCTION OR FINAL
QUOTATION
PRELIMINARY ONLY