


HENRY PARRY DRIVE

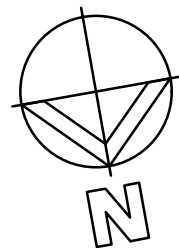

FACTORY

BOUNDARY

THEATRE

OUTLINE OF EXISTING BUILDING SHOWN DASHED

VEHICLE ENTRY

BOUNDARY

EXISTING CANOPY

VEHICLE EXIT




VEHICLE ENTRY

EXISTING CANOPY


VEHICLE EXIT

PACIFIC HIGHWAY

GEOGRAPHIC LOCATION

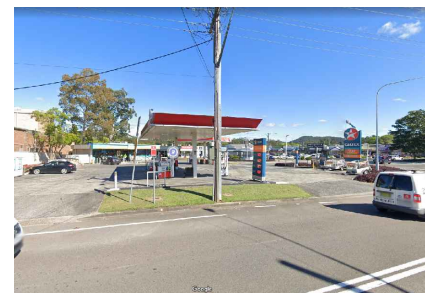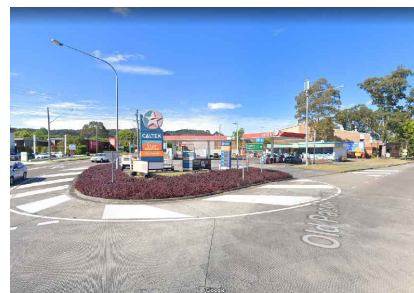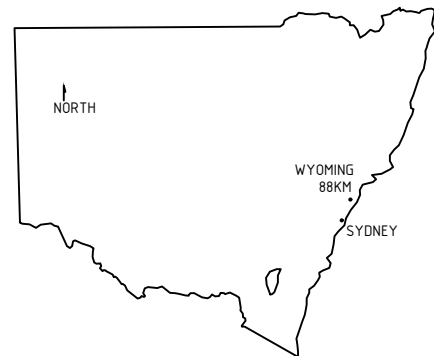


Richmond+Ross
CONSULTING ENGINEERS AND PROJECT LEADERS
38 Willoughby Road Crows Nest NSW 2065 ABN 34 001 485 436
Tel: (02) 9490 9600 Fax: (02) 9438 1224

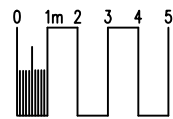


PRELIMINARY

AMPOL Ampol Australia Petroleum Pty Ltd
COPYRIGHT
THIS DRAWING & DESIGN MUST NOT BE COPIED IN WHOLE OR PART WITHOUT THE WRITTEN CONSENT OF AMPOL AUSTRALIA PETROLEUM PTY LTD.

REV.	BY	DATE	DESCRIPTION OF CHANGE	PROJECT	TITLE	DRAWN	DATE	APPROVED	DATE
A	DC	09.03.21	UPSS ASSESSMENT	WYOMING NSW Cnr 456 PACIFIC HIGHWAY & HENRY PARRY DRIVE	EXISTING SITE LAYOUT	DC	09.03.21		
B	DC	15.03.21	UPSS ASSESSMENT			SCALE	SIZE	DRAWING No.	REV.
C	DC	22.03.21	UPSS ASSESSMENT			250	A3	210073-A01	C
REVISION									

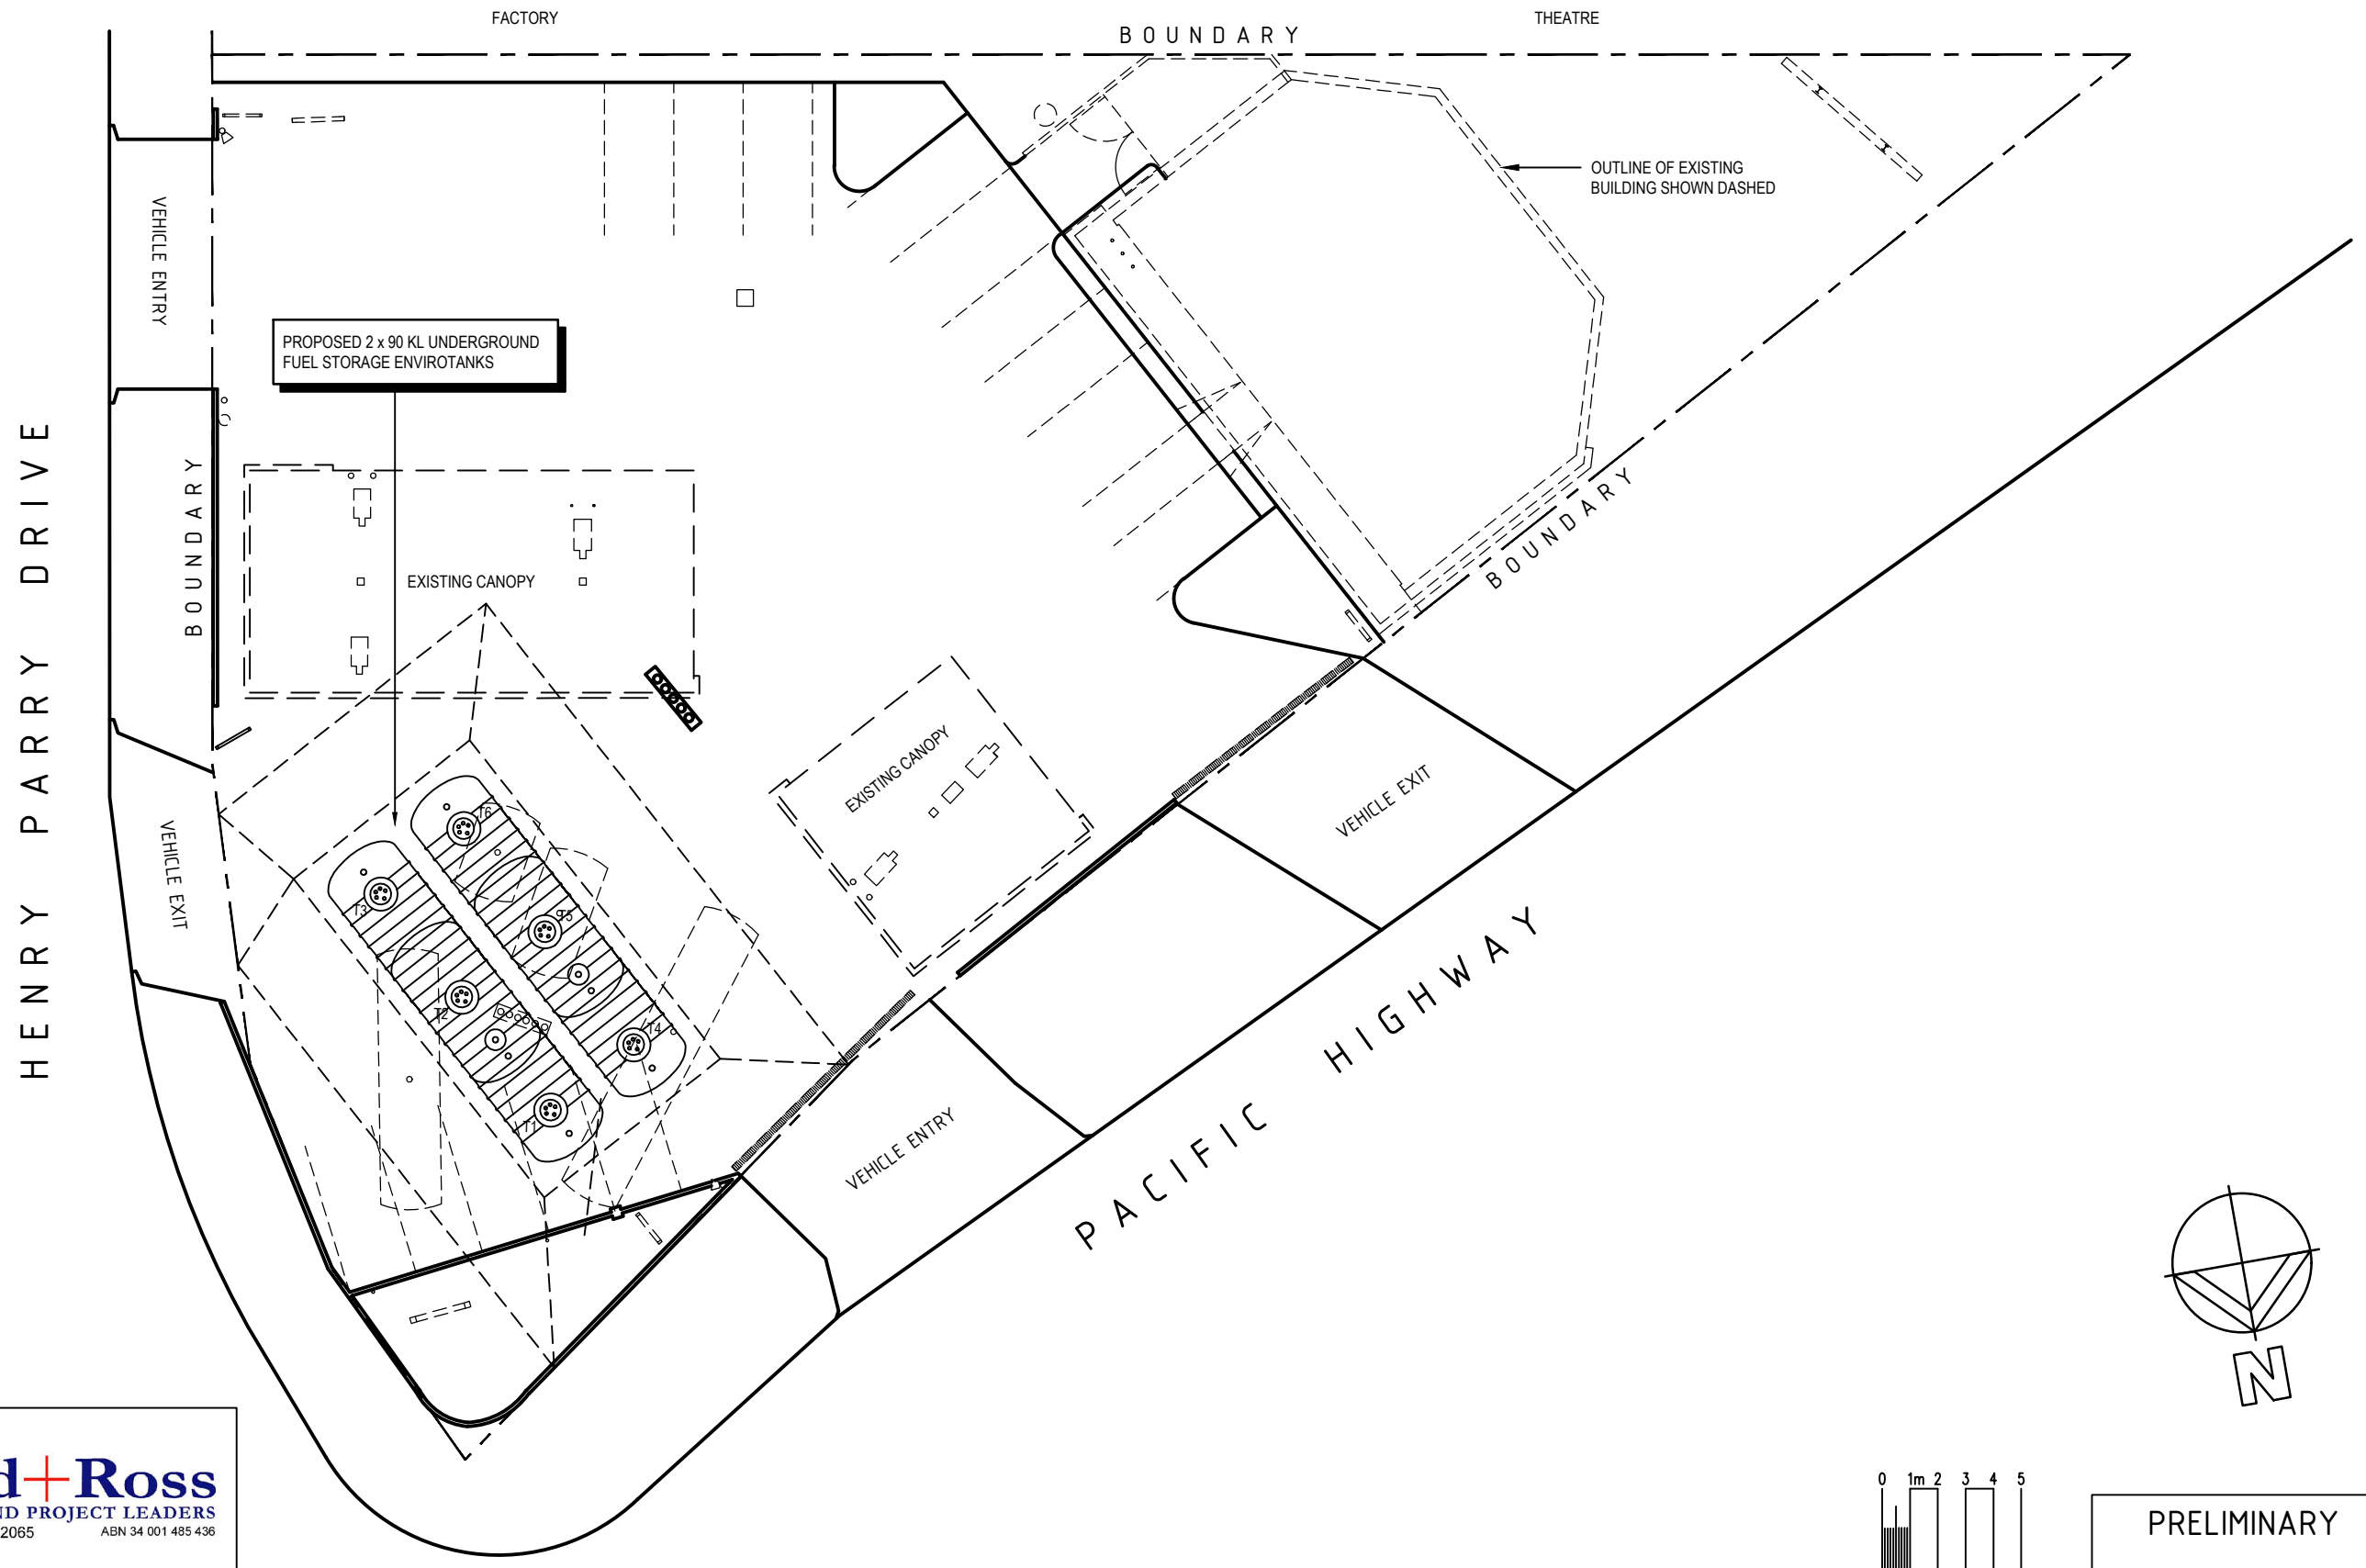


Richmond+Ross
CONSULTING ENGINEERS AND PROJECT LEADERS
38 Willoughby Road Crows Nest NSW 2065 ABN 34 001 485 436
Tel: (02) 9490 9600 Fax: (02) 9438 1224

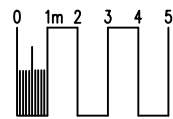

PRELIMINARY


AMPOL Ampol Australia Petroleum Pty Ltd
COPYRIGHT
THIS DRAWING & DESIGN MUST NOT BE COPIED IN WHOLE OR PART WITHOUT THE WRITTEN CONSENT OF AMPOL AUSTRALIA PETROLEUM PTY LTD.

REV.	BY	DATE	DESCRIPTION OF CHANGE	PROJECT	TITLE	DRAWN	DATE	APPROVED	DATE
A	DC	09.03.21	UPSS ASSESSMENT	WYOMING NSW Cnr 456 PACIFIC HIGHWAY & HENRY PARRY DRIVE	PROPOSED FUEL SYSTEM	DC	09.03.21		
B	DC	15.03.21	UPSS ASSESSMENT			SCALE	SIZE	DRAWING No.	REV.
C	DC	22.03.21	UPSS ASSESSMENT			250	A3	210073-A02	C
REVISION									

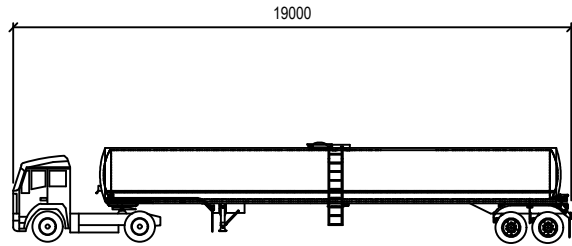

FH 13 4x2 Low WB 3600 - Walker Foodliner

	mm		
Tractor Width	: 2550	Lock to Lock Time	: 6.0
Trailer Width	: 2438	Steering Angle	: 17.6
Tractor Track	: 2550	Articulating Angle	: 70.0
Trailer Track	: 2438		

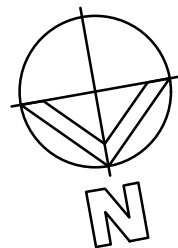

Richmond+Ross
CONSULTING ENGINEERS AND PROJECT LEADERS
38 Willoughby Road Crows Nest NSW 2065 ABN 34 001 485 436
Tel: (02) 9490 9600 Fax: (02) 9438 1224


 Ampol Australia Petroleum Pty Ltd
COPYRIGHT
THIS DRAWING & DESIGN MUST NOT BE COPIED IN WHOLE OR PART WITHOUT THE WRITTEN CONSENT OF AMPOL AUSTRALIA PETROLEUM PTY LTD.


REV.	BY	DATE	DESCRIPTION OF CHANGE
A	DC	09.03.21	UPSS ASSESSMENT
B	DC	15.03.21	UPSS ASSESSMENT
C	DC	22.03.21	UPSS ASSESSMENT
REVISION			

PROJECT
WYOMING NSW Cnr 456 PACIFIC HIGHWAY & HENRY PARRY DRIVE

TITLE
TANKER PATH

DRAWN	DATE	APPROVED	DATE
DC	09.03.21		
SCALE	SIZE	DRAWING No.	REV.
250	A3	210073-A03	C

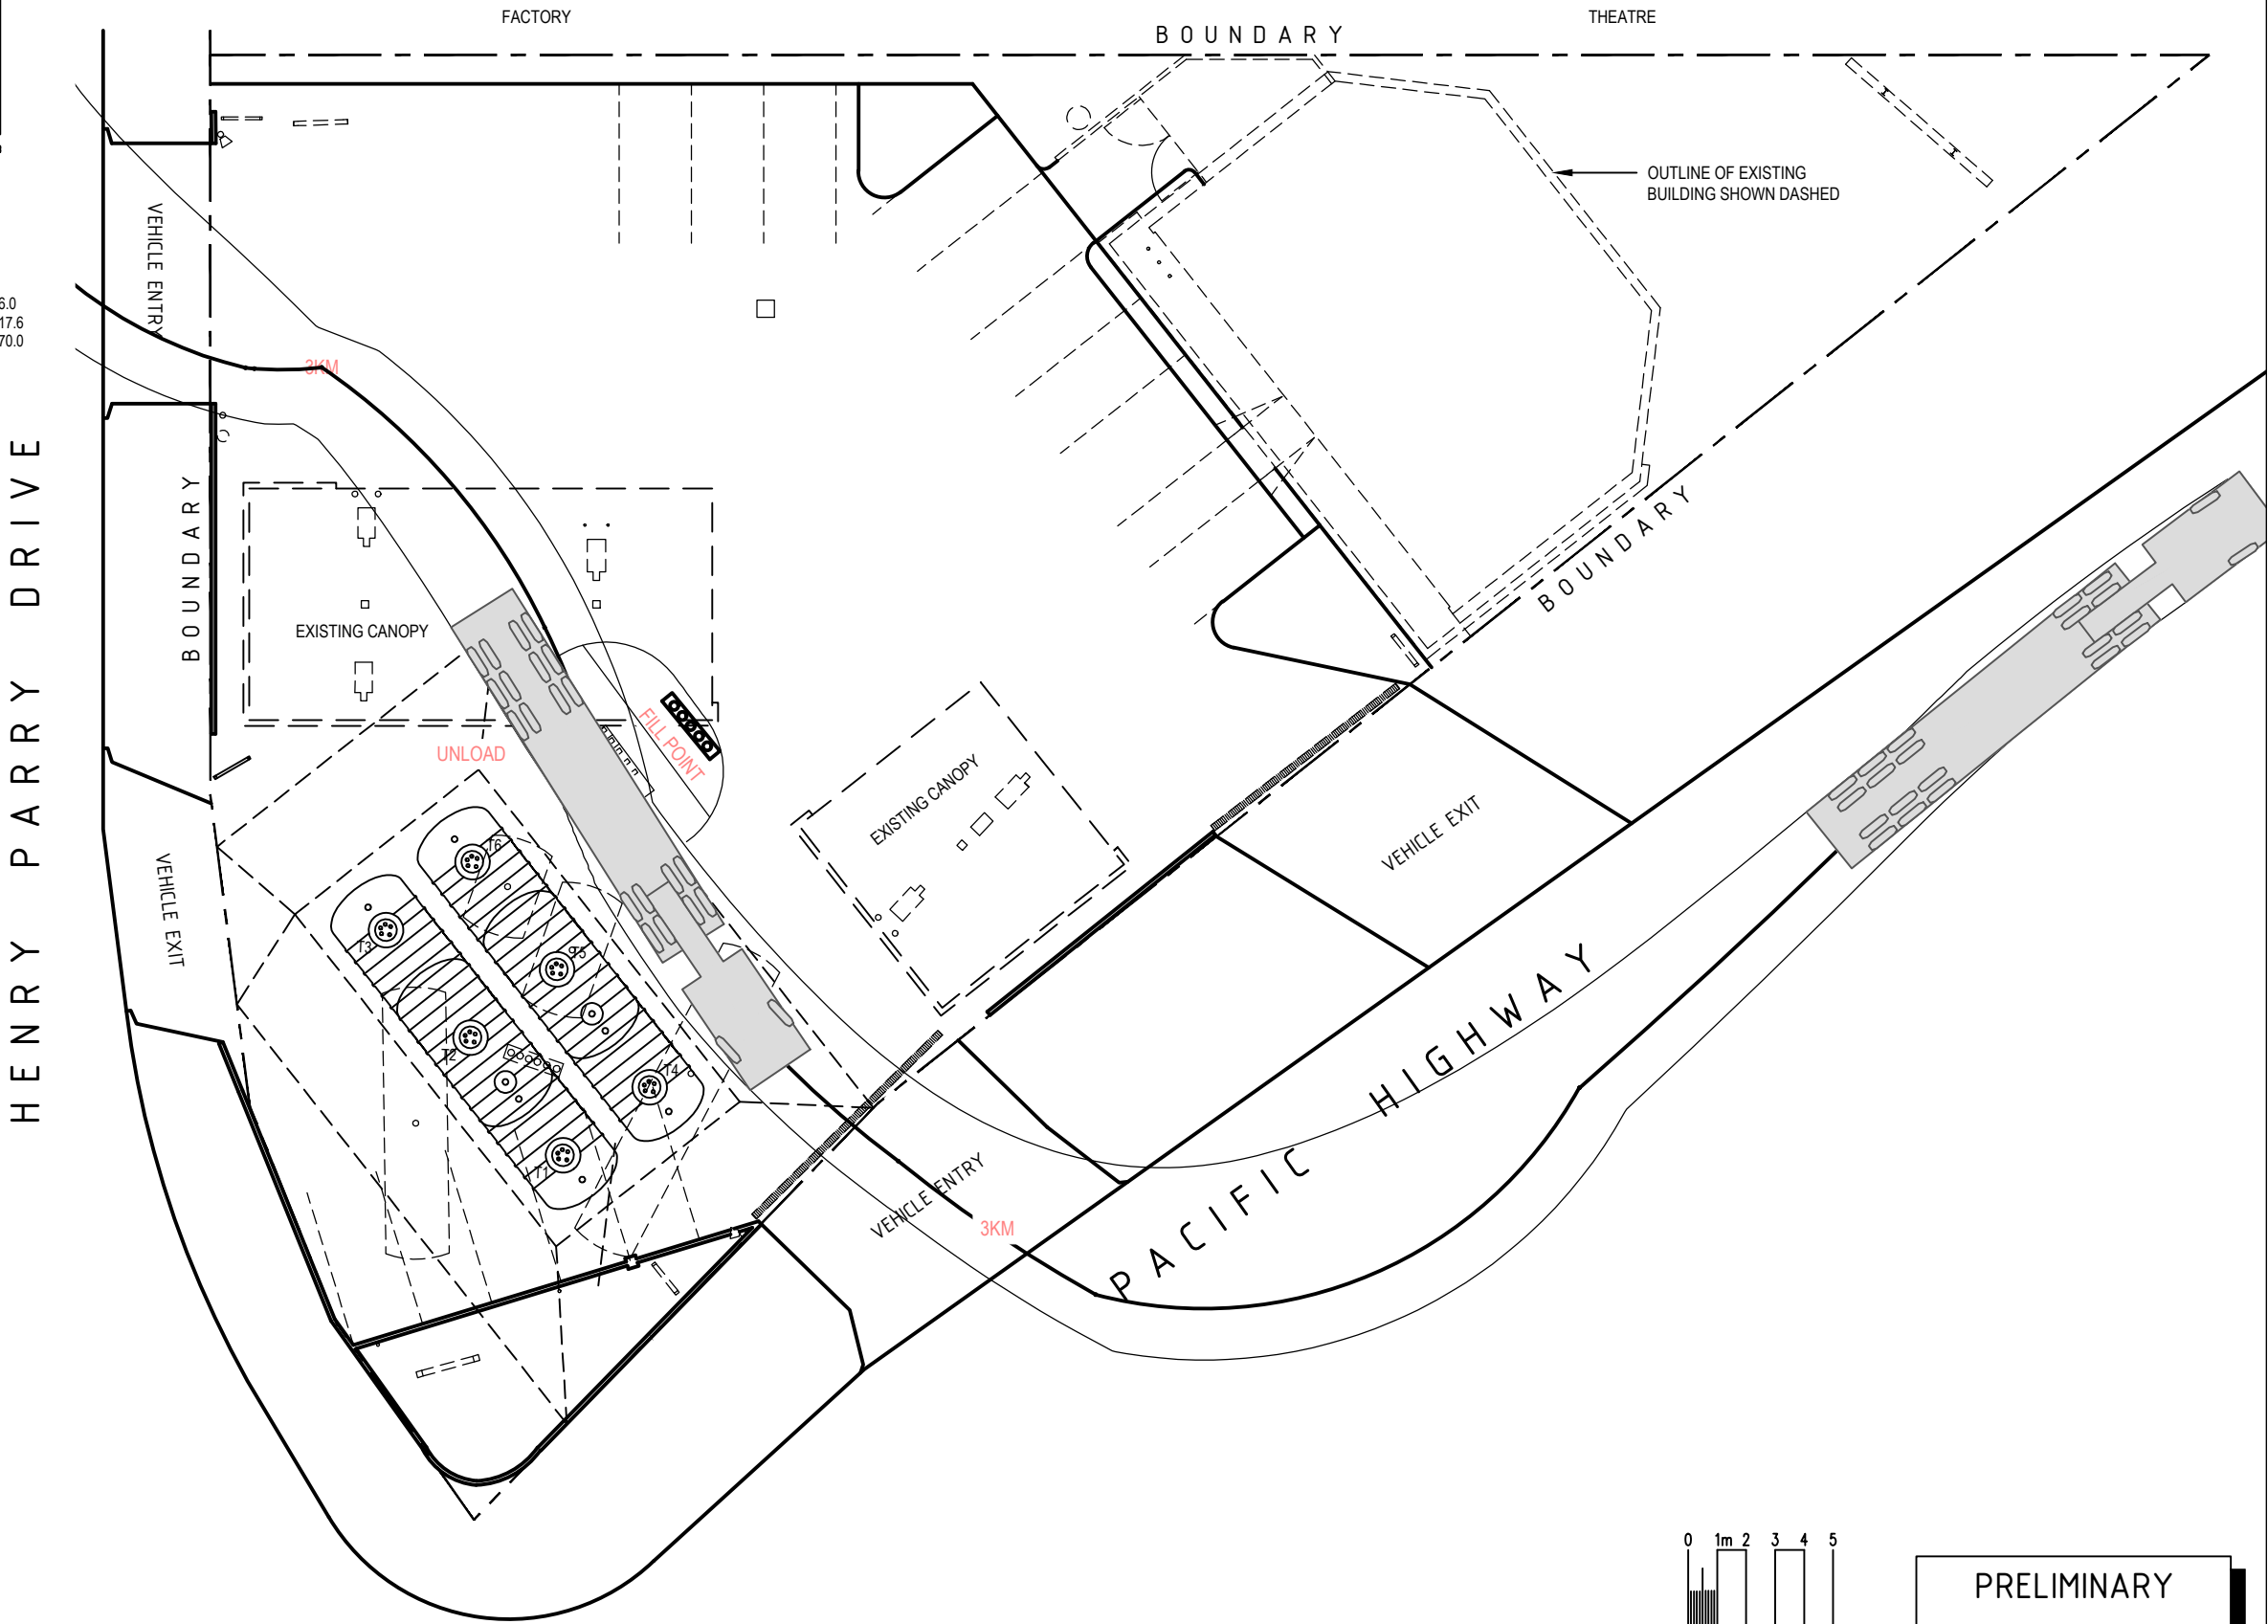


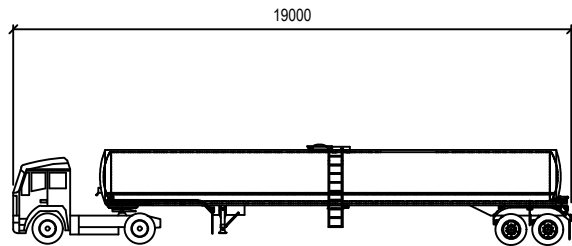

FH 13 4x2 Low WB 3600 - Walker Foodliner

	mm		
Tractor Width	: 2550	Lock to Lock Time	: 6.0
Trailer Width	: 2438	Steering Angle	: 17.6
Tractor Track	: 2550	Articulating Angle	: 70.0
Trailer Track	: 2438		

HENRY PARRY DRIVE

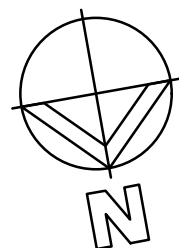

PROPOSED 2 x 90KL
UNDERGROUND FUEL
STORAGE ENVIROTANKS

Richmond+Ross
CONSULTING ENGINEERS AND PROJECT LEADERS
38 Willoughby Road Crows Nest NSW 2065 ABN 34 001 485 436
Tel: (02) 9490 9600 Fax: (02) 9438 1224

 Ampol Australia Petroleum Pty Ltd
COPYRIGHT
THIS DRAWING & DESIGN MUST NOT BE COPIED IN
WHOLE OR PART WITHOUT THE WRITTEN CONSENT OF
AMPOL AUSTRALIA PETROLEUM PTY LTD.

REV.	BY	DATE	DESCRIPTION OF CHANGE
A	DC	09.03.21	UPSS ASSESSMENT
B	DC	15.03.21	UPSS ASSESSMENT
C	DC	22.03.21	UPSS ASSESSMENT
REVISION			



PROJECT

WYOMING NSW
Cnr 456 PACIFIC HIGHWAY
& HENRY PARRY DRIVE

TITLE

PRELIMINARY KDR ASSESSMENT

DRAWN	DATE	APPROVED	DATE
DC	09.03.21		
SCALE	SIZE	DRAWING No.	REV.
250	A3	210073-A04	C

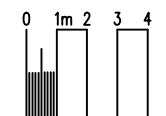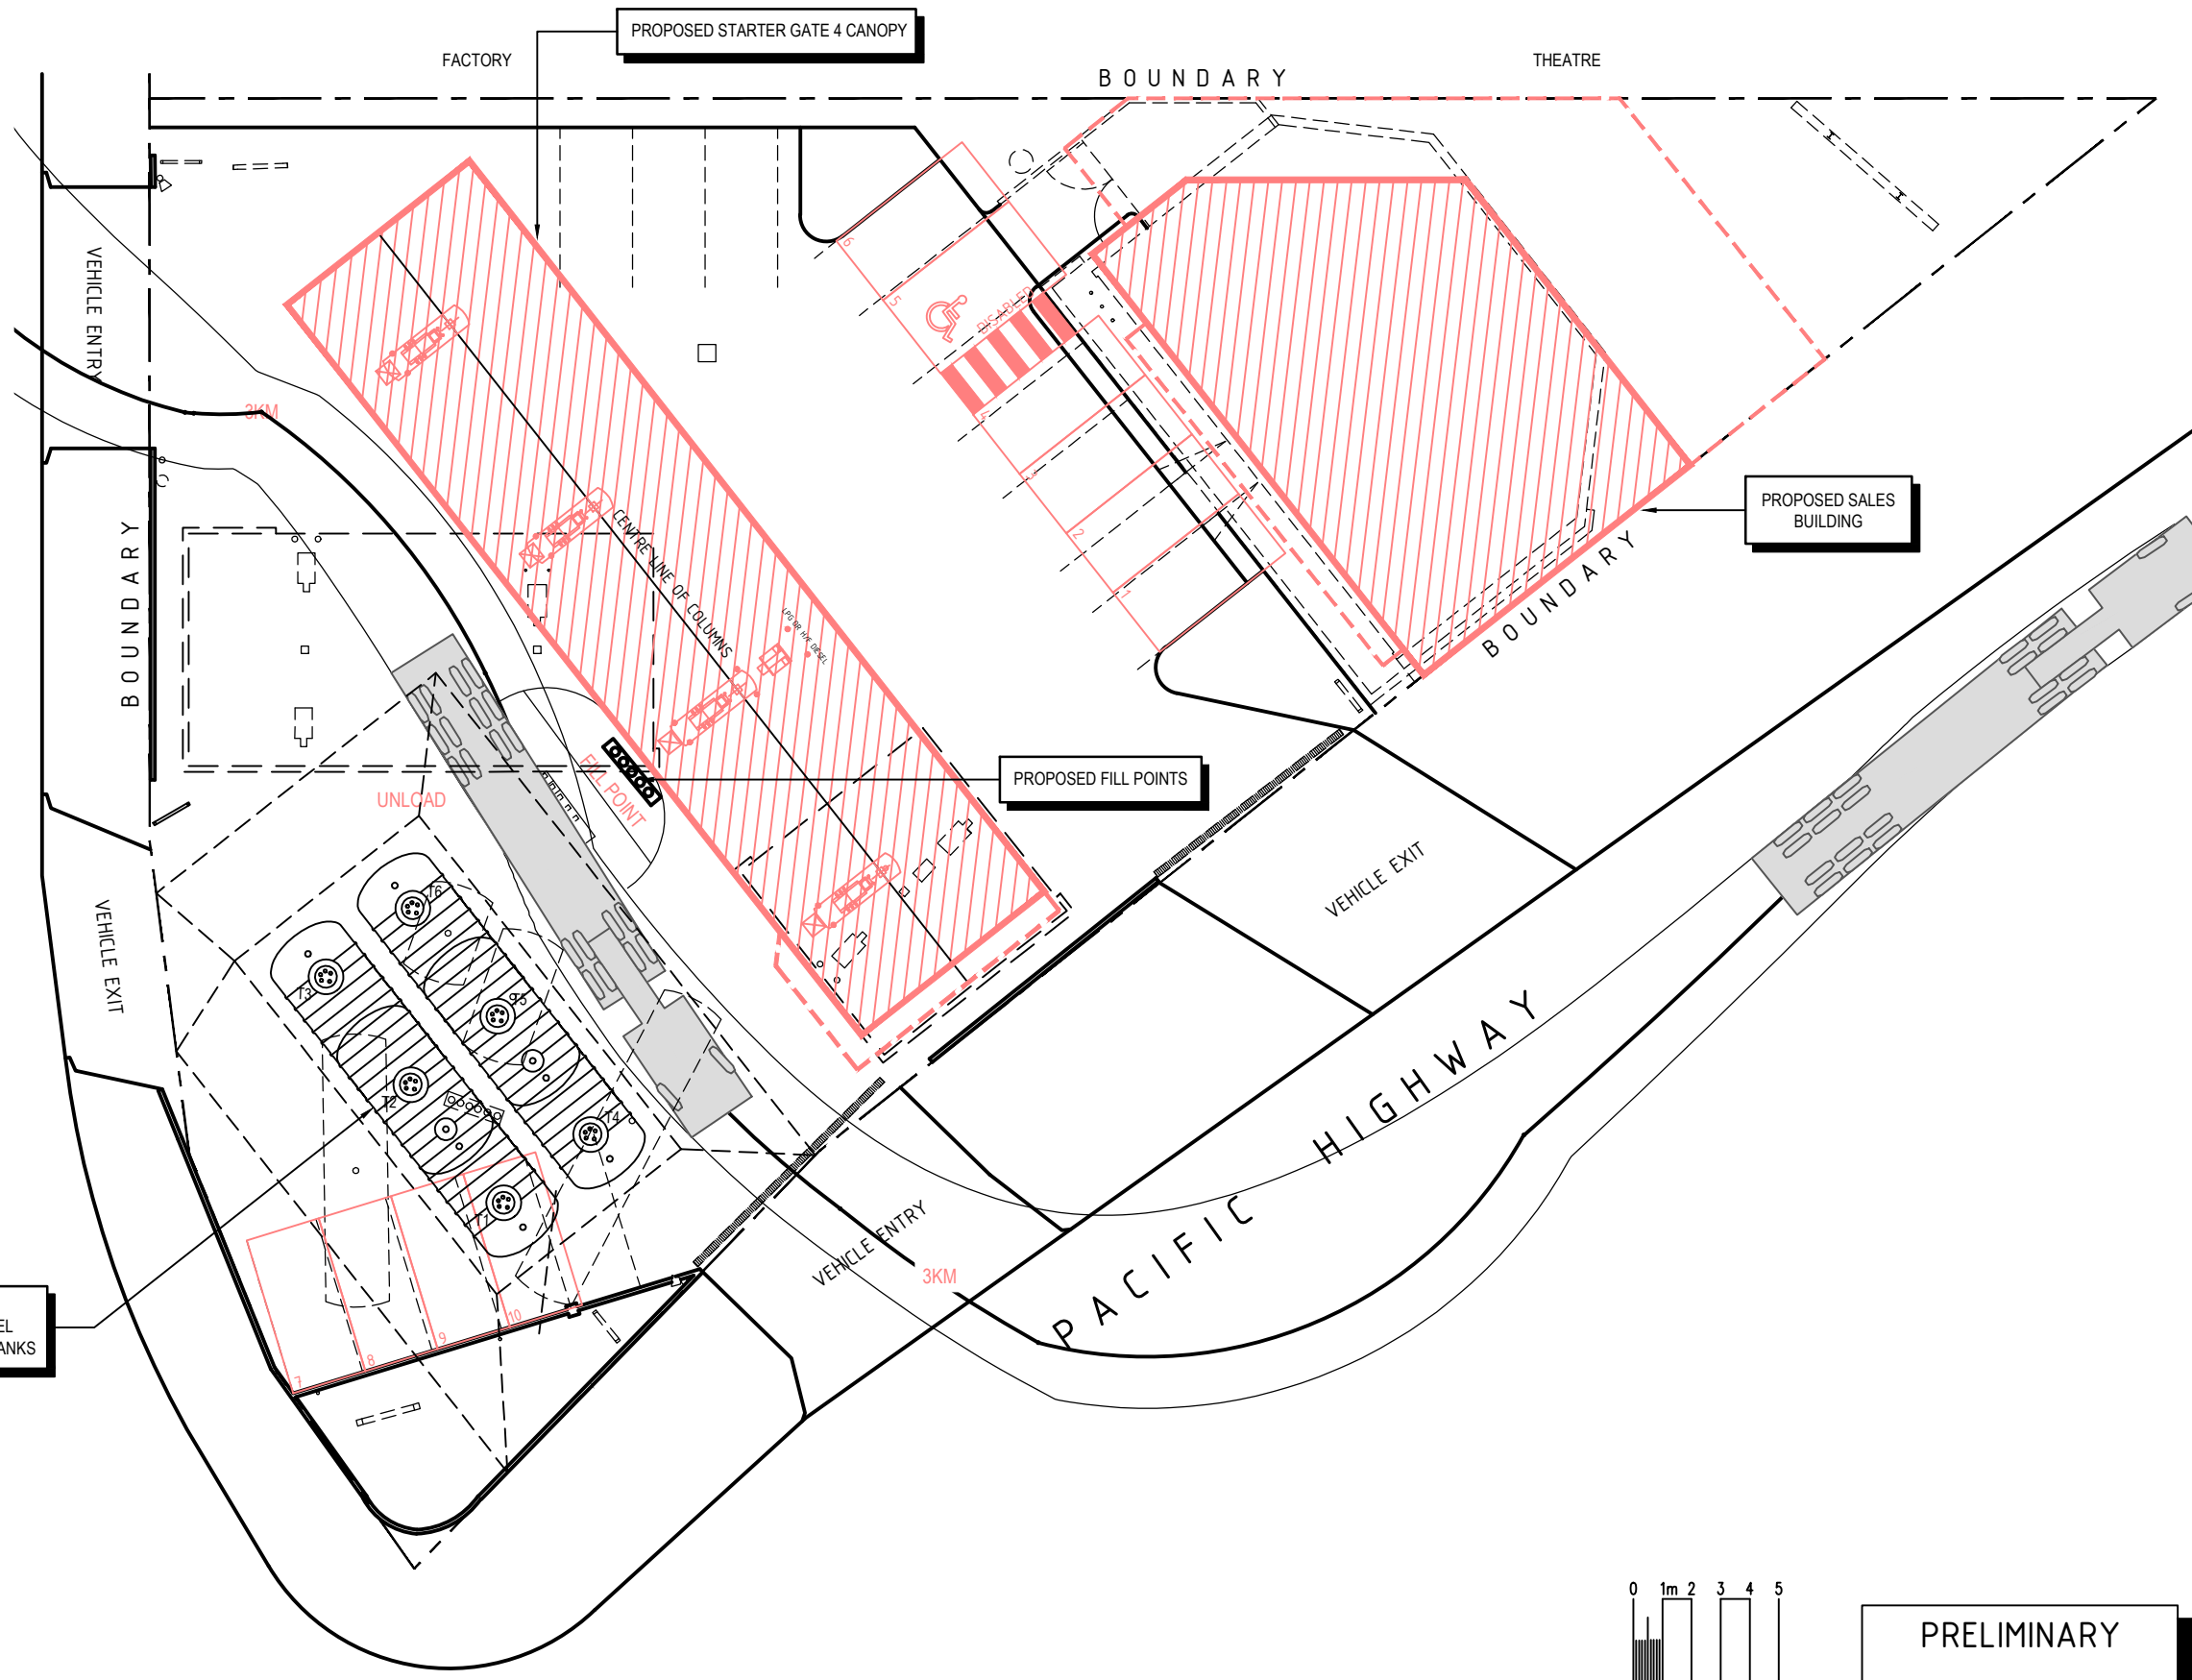

PRELIMINARY