








**NOTES:**  
ALL ABOVE AND BELOW GROUND SERVICES MAY NOT HAVE BEEN LOCATED. CHECK WITH RELEVANT AUTHORITIES BEFORE COMMENCING ANY WORKS. DIAL BEFORE YOU DIG - PH: 1100  
  
POSITION OF BUILDINGS ARE APPROXIMATE ONLY - MEASURED FROM AERIAL IMAGERY.

**NOTES**  
THIS DRAWING IS PROVIDED FOR INFORMATIONAL PURPOSES ONLY. THE CONTRACTOR ASSUMES ALL RESPONSIBILITY FOR LOCAL CODE COMPLIANCE. ALL DRAWINGS, PLANS, SKETCHES ETC. ARE PROVIDED TO OUR CLIENTS BASED UPON INFORMATION PROVIDED BY THE CLIENT AND DRAWN IN ACCORDANCE WITH COMMON BUILDING PRACTICES AND LOCAL CODES. DC DESIGN STUDIO MAKES NO REPRESENTATION OR WARRANTIES, EXPRESS OR IMPLIED, WITH RESPECT TO THE REUSE OF THE DATA PROVIDED HEREWITH. REGARDLESS OF ITS FORMAT OR THE MEANS OF ITS TRANSMISSION, THERE IS NO GUARANTEE OR REPRESENTATION TO THE USER AS TO THE ACCURACY, CURRENCY, SUITABILITY OR RELIABILITY OF THIS DATA FOR ANY PURPOSE. THE USER ACCEPTS THE DATA 'AS IS', AND ASSUMES ALL RISKS ASSOCIATED WITH ITS USE. BY ACCEPTANCE OF THIS DATA, THE USER AGREES NOT TO TRANSMIT THIS DATA OR PROVIDE ACCESS OR ANY PART OF IT TO ANOTHER PARTY UNLESS THE USER SHALL INCLUDE WITH THE DATA A COPY OF THIS DISCLAIMER. DC DESIGN STUDIO ASSUMES NO RESPONSIBILITY FOR ACTUAL OR CONSEQUENTIAL DAMAGE INCURRED AS A RESULT OF ANY USER'S RELIANCE ON THIS DATA.  
  
DO NOT SCALE OFF DRAWING.

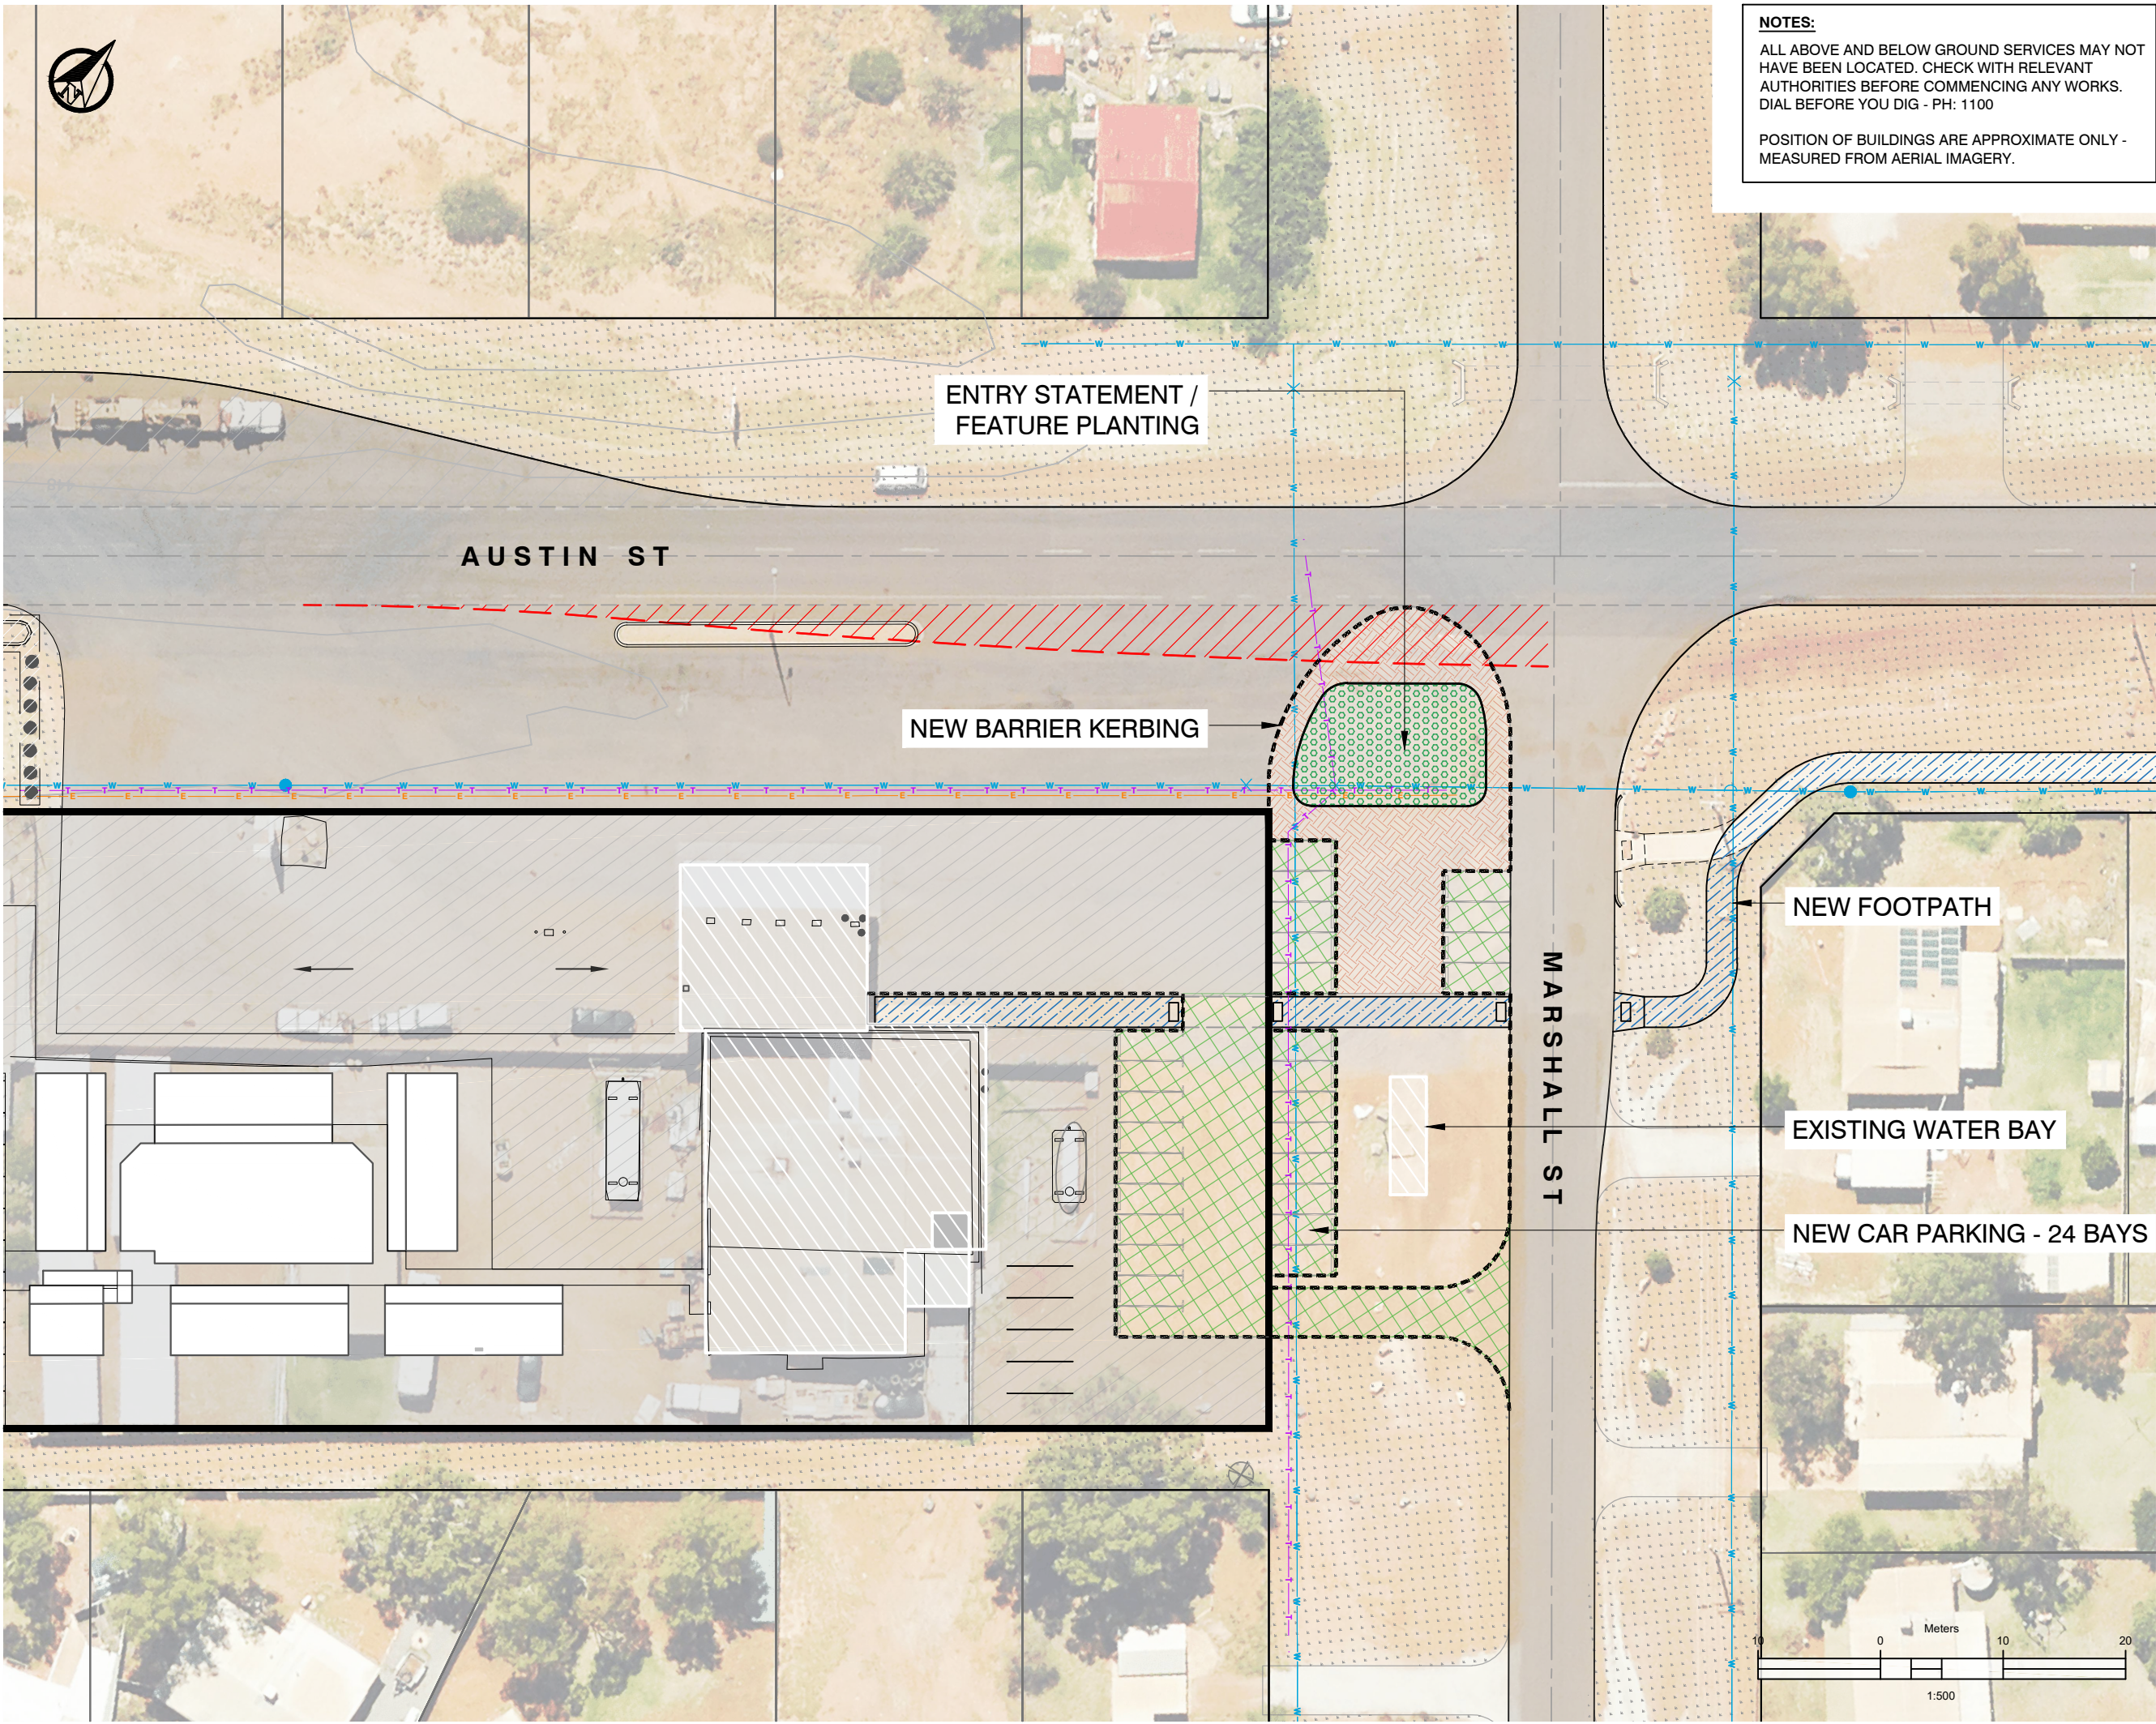

LEGEND

REVISIONS

NO	DESCRIPTION	DRN	CHK	DATE
B	ISSUED FOR INFORMATION	DC	JR	16.12.16
A	ISSUED FOR INFORMATION	DC	-	13.12.16

STATUS

INFORMATION ONLY



PROJECT TITLE

CUE ROADHOUSE  
AUSTIN ST - CUE, WA 6640

CLIENT

RILEY CONSULTING

SHEET TITLE

MARSHAL STREET  
INTERSECTION

SCALE		DATE	
1:500@A3		12.12.16	
PROJECT NO	DRAWING NO		REV
17402	GA002		B