




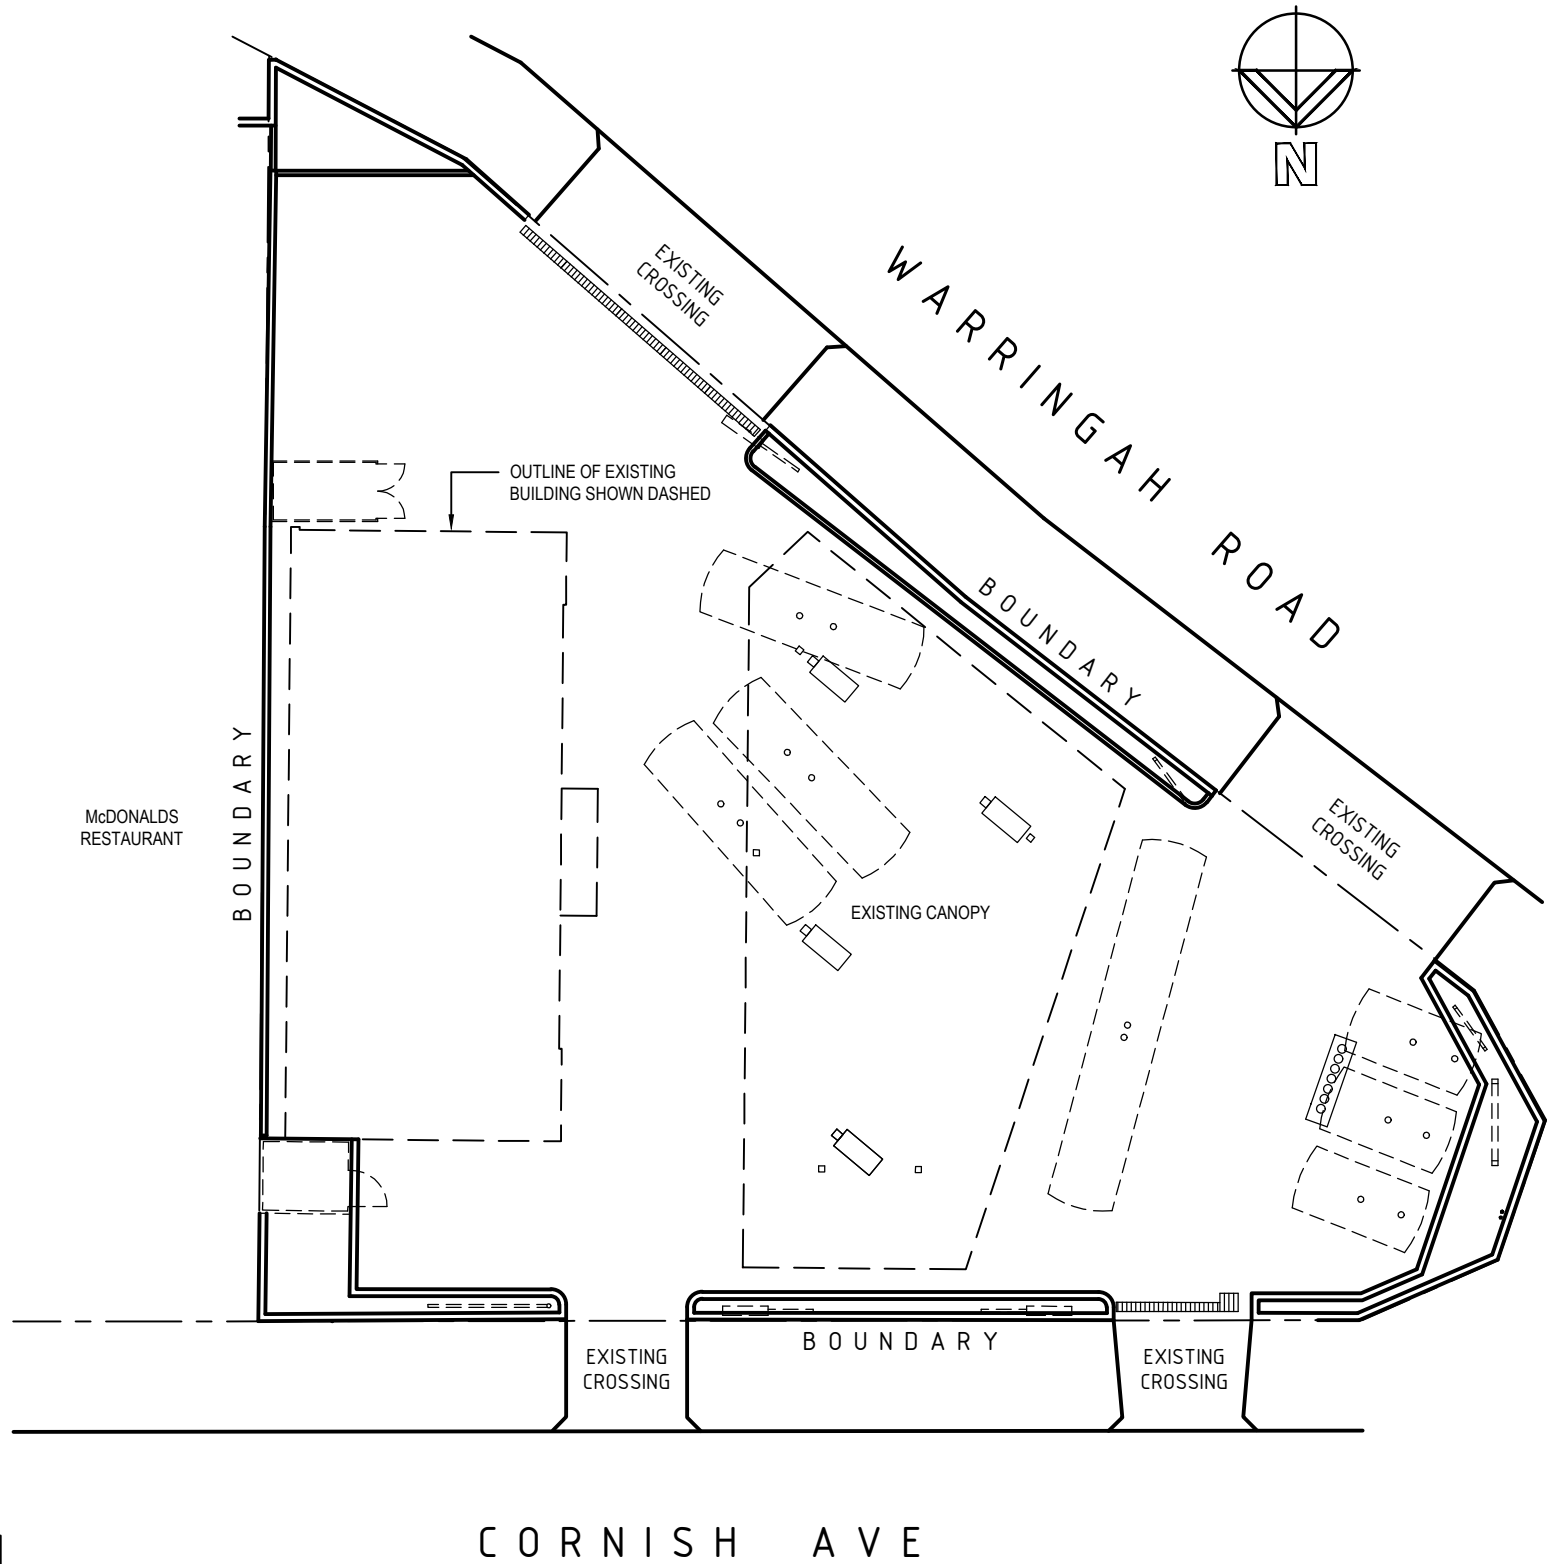

GEOGRAPHIC LOCATION

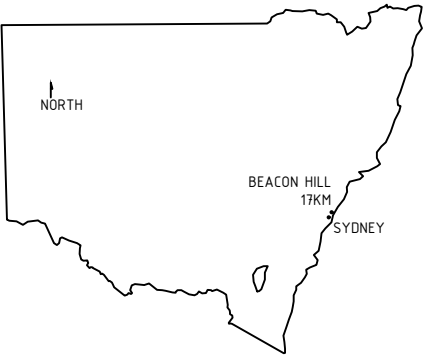


Richmond+Ross
CONSULTING ENGINEERS AND PROJECT LEADERS
38 Willoughby Road Crows Nest NSW 2065 ABN 34 001 485 436
Tel: (02) 9490 9600 Fax: (02) 9438 1224

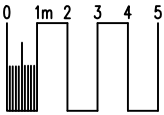


PRELIMINARY

 Ampol Australia Petroleum Pty Ltd
COPYRIGHT
THIS DRAWING & DESIGN MUST NOT BE COPIED IN WHOLE OR PART WITHOUT THE WRITTEN CONSENT OF AMPOL AUSTRALIA PETROLEUM PTY LTD.

REV.	BY	DATE	DESCRIPTION OF CHANGE	PROJECT	TITLE	DRAWN	DATE	APPROVED	DATE
A	DC	09.03.21	UPSS ASSESSMENT	BEACON HILL NSW Cnr WARINGAH RD & CORNISH AVE BEACON HILL	EXISTING SITE LAYOUT	DC	09.03.21		
B	DC	15.03.21	UPSS ASSESSMENT			SCALE	SIZE	DRAWING No.	REV.
C	DC	22.03.21	UPSS ASSESSMENT			250	A3	210072-A01	C
REVISION									

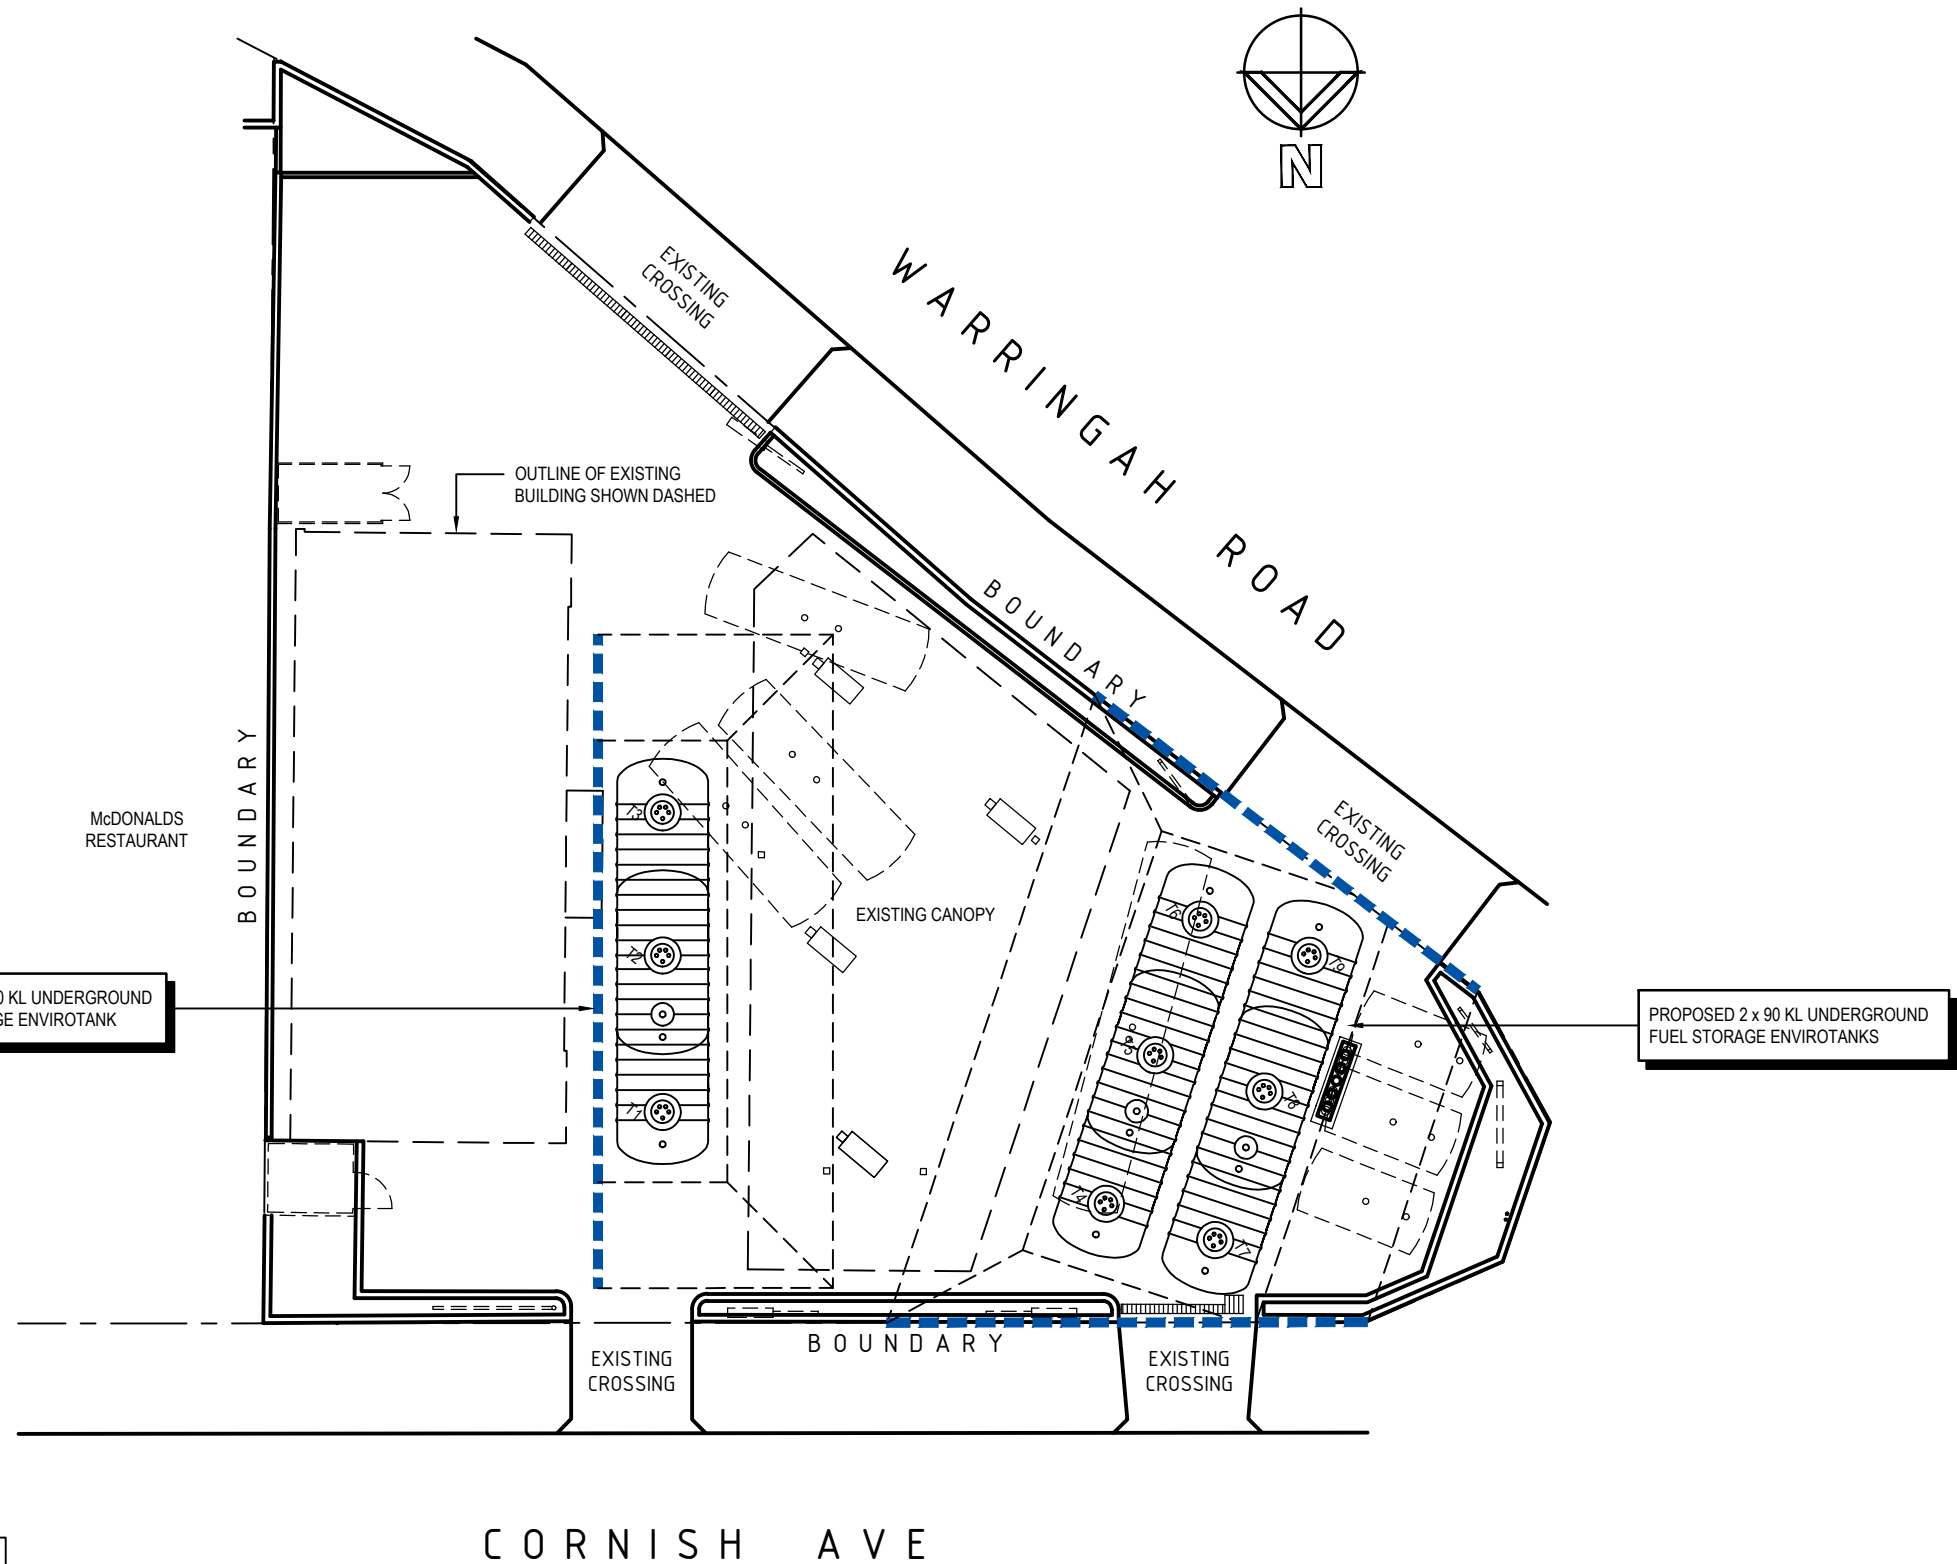


Richmond+Ross
CONSULTING ENGINEERS AND PROJECT LEADERS
38 Willoughby Road Crows Nest NSW 2065 ABN 34 001 485 436
Tel: (02) 9490 9600 Fax: (02) 9438 1224

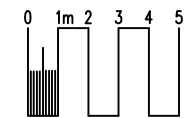

PRELIMINARY


AMPOL Ampol Australia Petroleum Pty Ltd
COPYRIGHT
THIS DRAWING & DESIGN MUST NOT BE COPIED IN WHOLE OR PART WITHOUT THE WRITTEN CONSENT OF AMPOL AUSTRALIA PETROLEUM PTY LTD.

REV.	BY	DATE	DESCRIPTION OF CHANGE	PROJECT	TITLE	DRAWN	DATE	APPROVED	DATE
A	DC	09.03.21	UPSS ASSESSMENT	BEACON HILL NSW Cnr WARINGAH RD & CORNISH AVE BEACON HILL	PROPOSED FUEL SYSTEM	DC	09.03.21		
B	DC	15.03.21	UPSS ASSESSMENT			SCALE	SIZE	DRAWING No.	REV.
C	DC	22.03.21	UPSS ASSESSMENT			250	A3	210072-A02	C
REVISION									

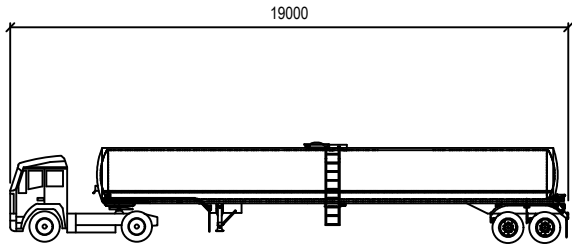

FH 13 4x2 Low WB 3600 - Walker Foodliner

	mm		
Tractor Width	: 2550	Lock to Lock Time	: 6.0
Trailer Width	: 2438	Steering Angle	: 17.6
Tractor Track	: 2550	Articulating Angle	: 70.0
Trailer Track	: 2438		

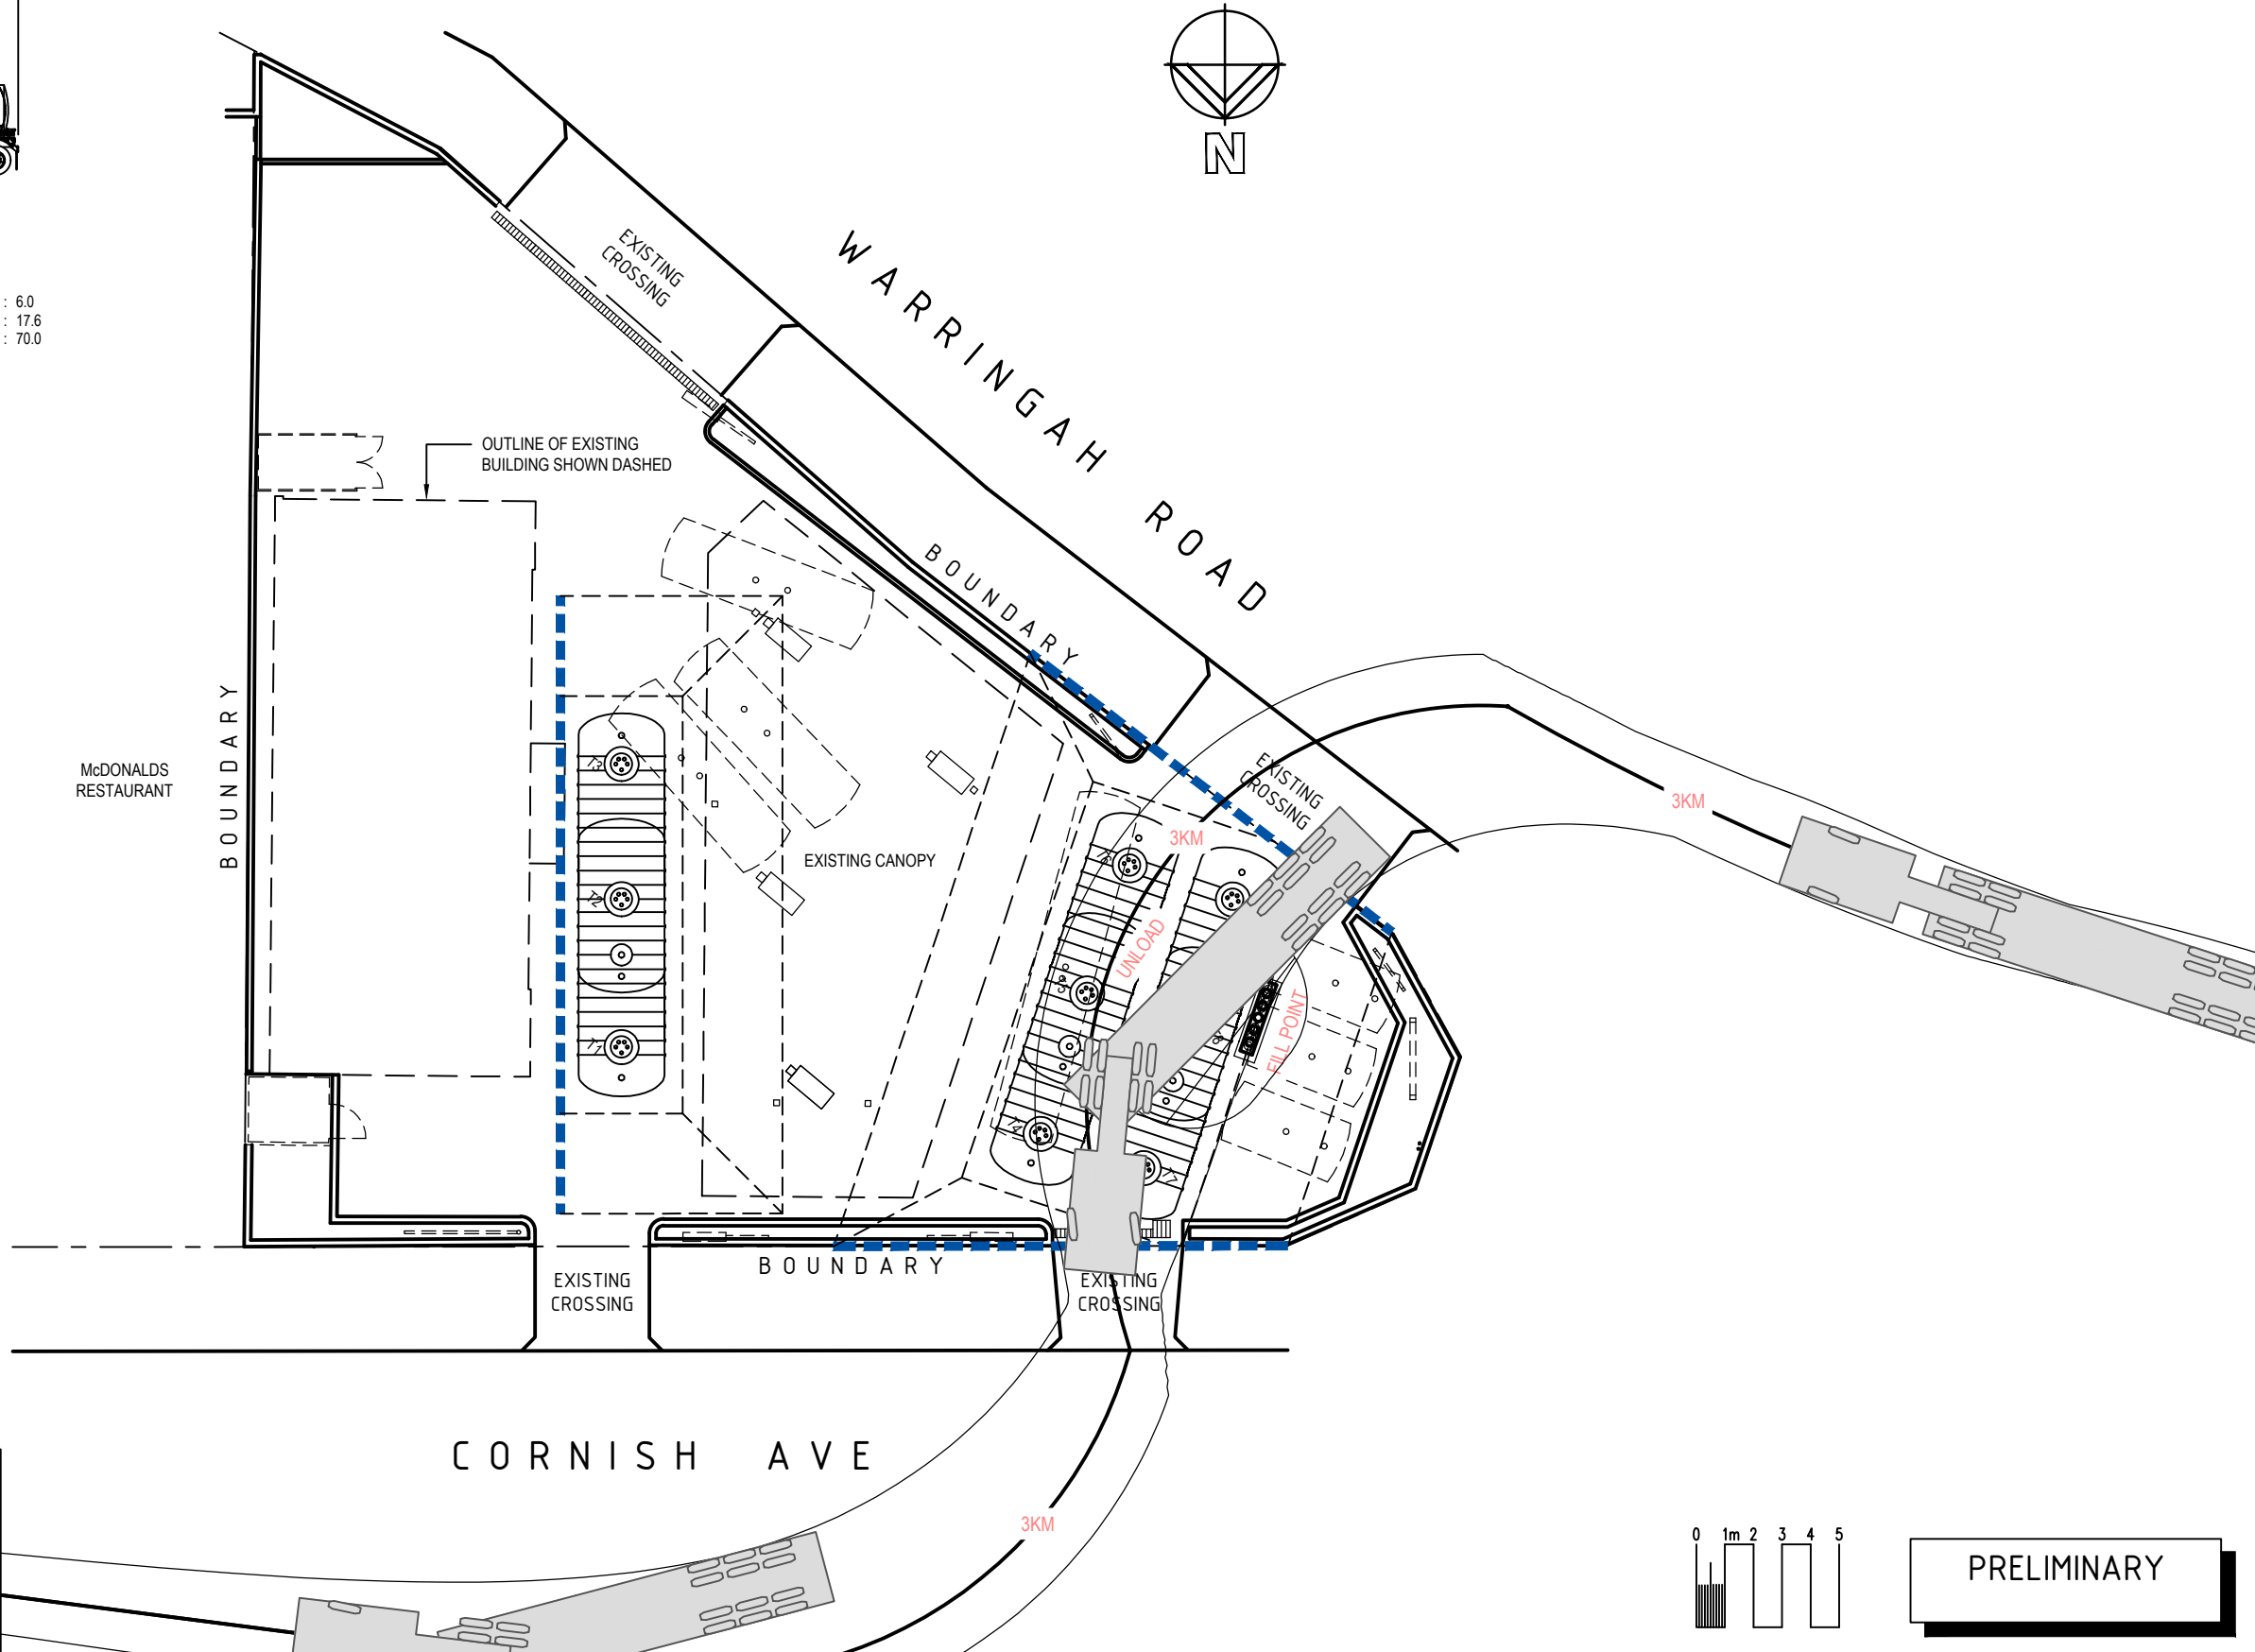

LEGEND:
TEMPORARY SHORING ■■■■■

Richmond+Ross

CONSULTING ENGINEERS AND PROJECT LEADERS

38 Willoughby Road Crows Nest NSW 2065
Tel: (02) 9490 9600 Fax: (02) 9438 1224

ABN 34 001 485 436


AMPOL

Ampol Australia Petroleum Pty Ltd

COPYRIGHT


THIS DRAWING & DESIGN MUST NOT BE COPIED IN WHOLE OR PART WITHOUT THE WRITTEN CONSENT OF AMPOL AUSTRALIA PETROLEUM PTY LTD.

REV.	BY	DATE	DESCRIPTION OF CHANGE	PROJECT	TITLE	DRAWN	DATE	APPROVED	DATE
A	DC	09.03.21	UPSS ASSESSMENT	BEACON HILL NSW Cnr WARINGAH RD & CORNISH AVE BEACON HILL	TANKER PATH	DC	09.03.21		
B	DC	15.03.21	UPSS ASSESSMENT			SCALE	SIZE	DRAWING No.	REV.
C	DC	22.03.21	UPSS ASSESSMENT			250	A3	210072-A03	C
REVISION									

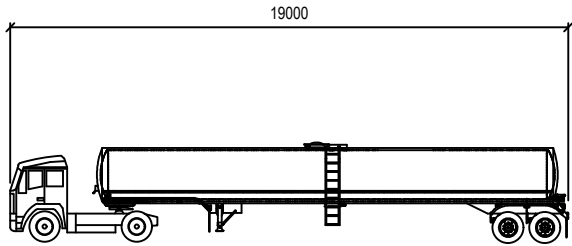

FH 13 4x2 Low WB 3600 - Walker Foodliner

	mm		
Tractor Width	: 2550	Lock to Lock Time	: 6.0
Trailer Width	: 2438	Steering Angle	: 17.6
Tractor Track	: 2550	Articulating Angle	: 70.0
Trailer Track	: 2438		

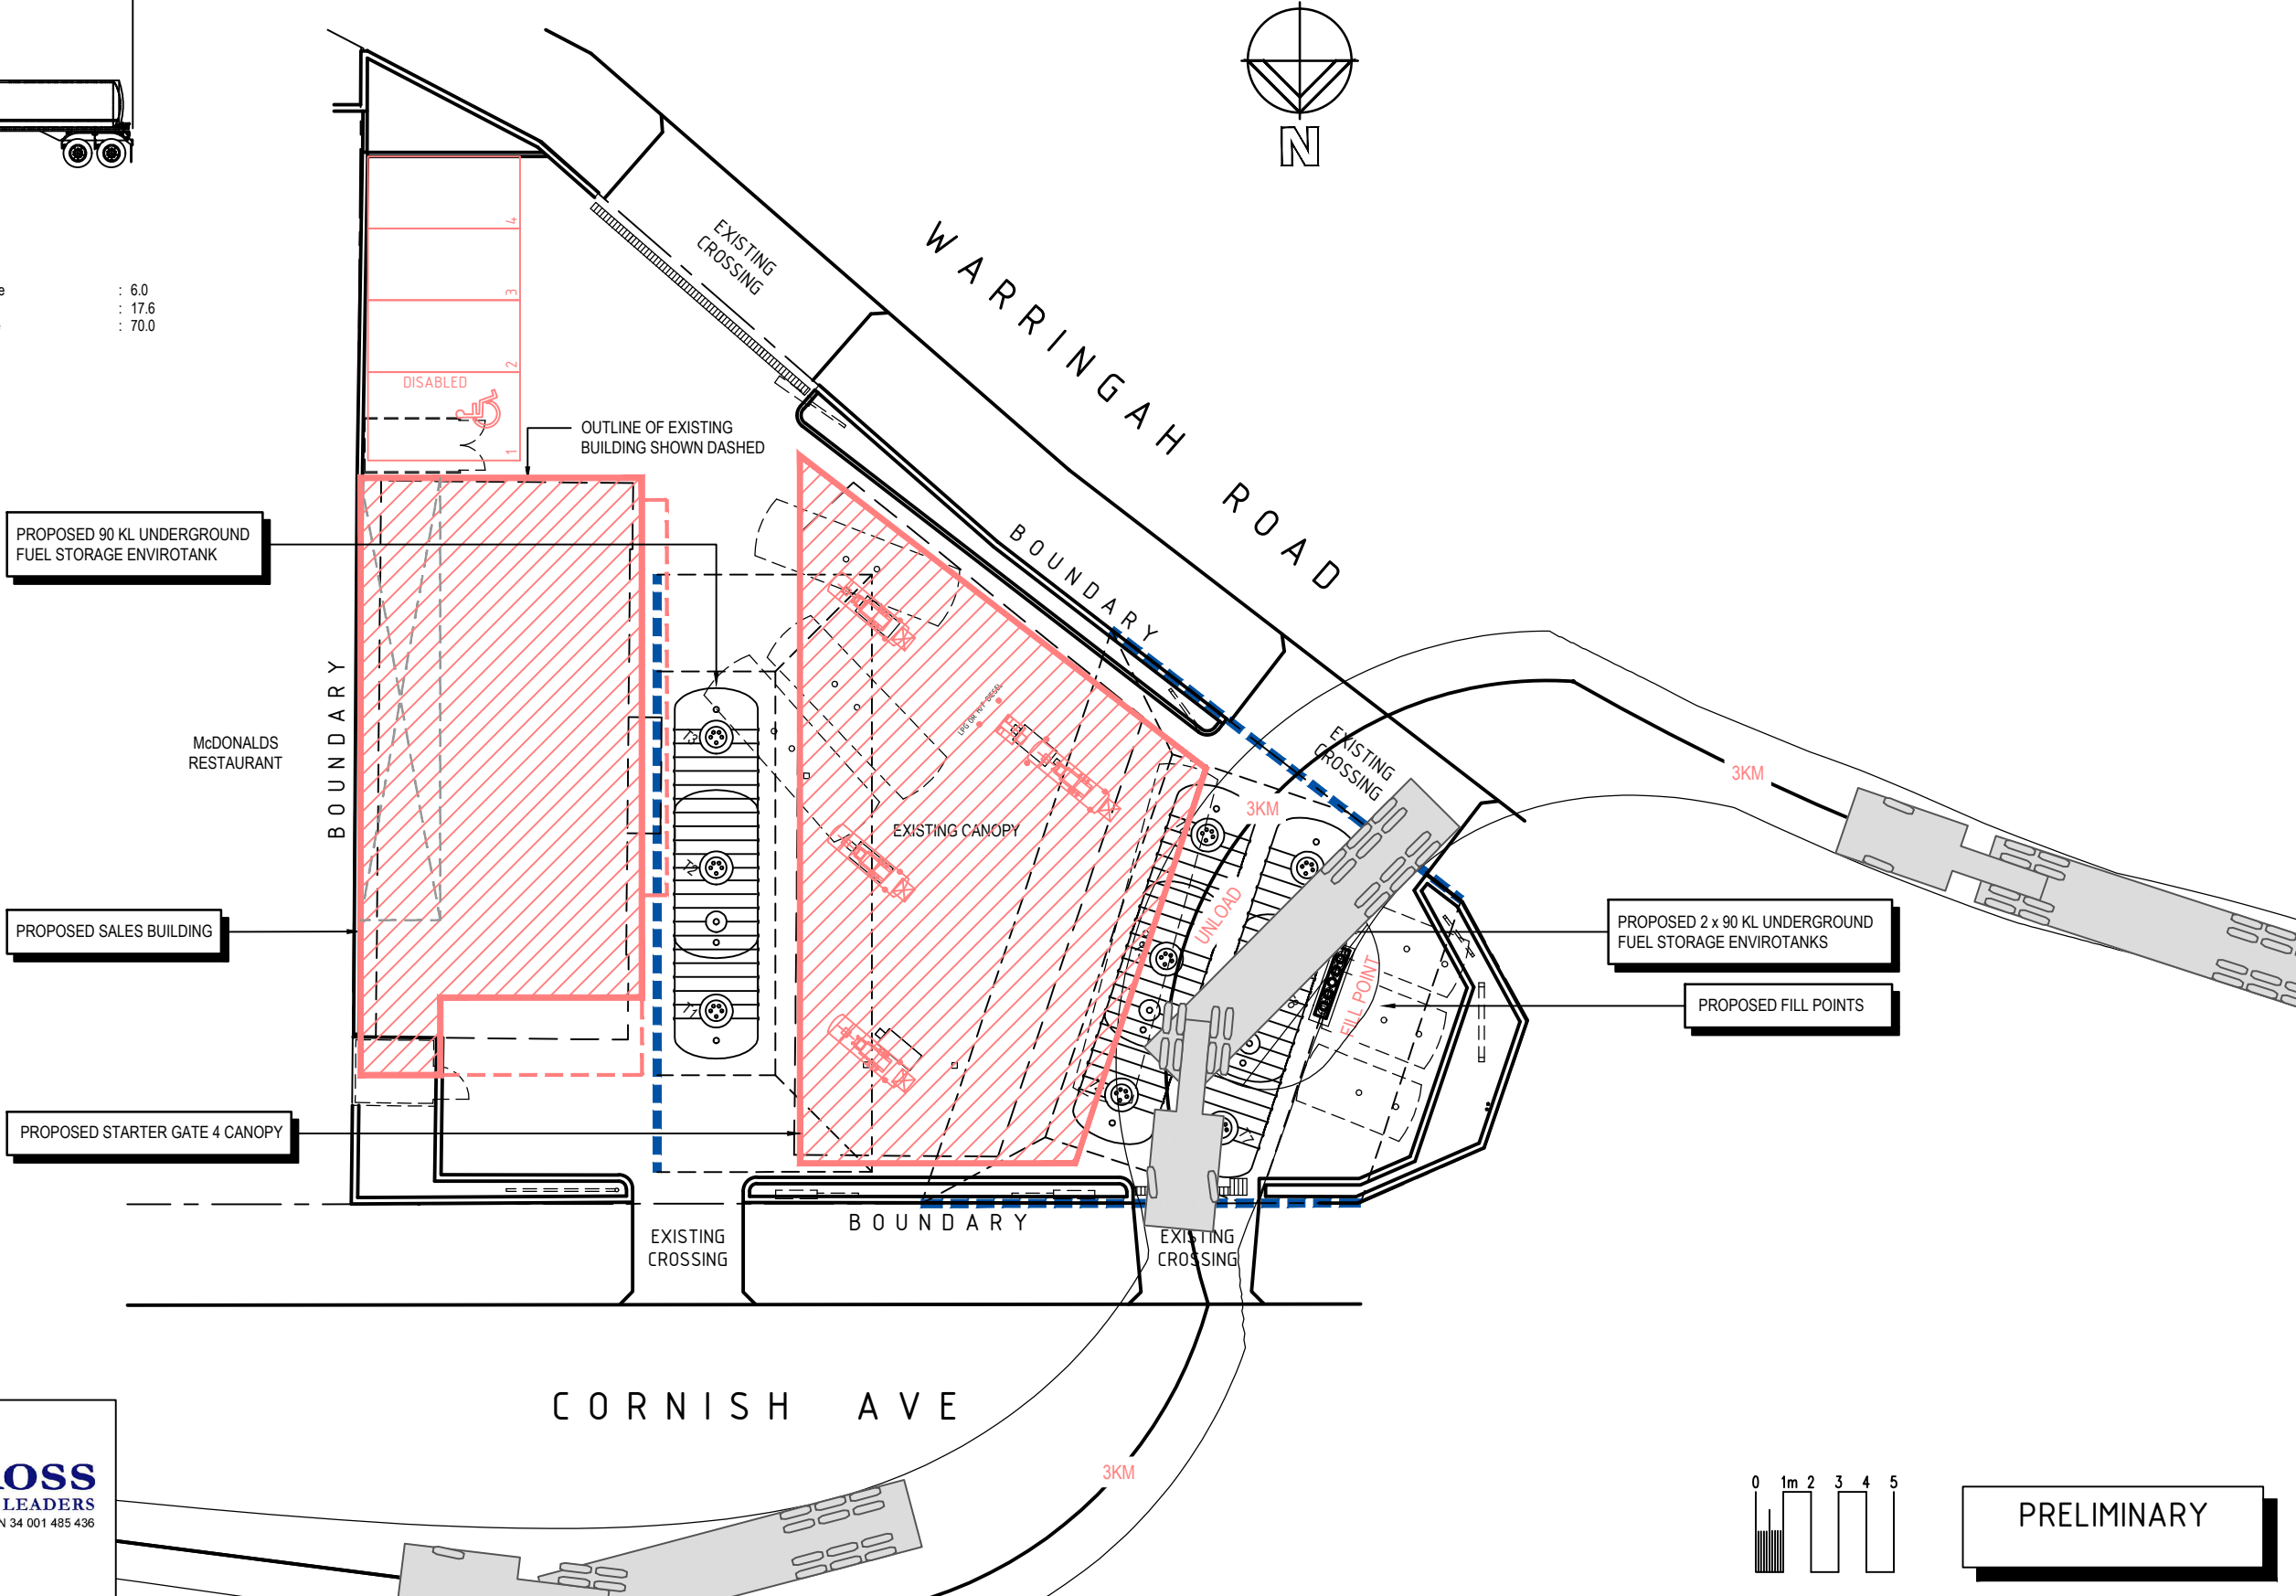

Richmond+Ross
CONSULTING ENGINEERS AND PROJECT LEADERS
38 Willoughby Road Crows Nest NSW 2065 ABN 34 001 485 436
Tel: (02) 9490 9600 Fax: (02) 9438 1224

AMPOL Ampol Australia Petroleum Pty Ltd
COPYRIGHT
THIS DRAWING & DESIGN MUST NOT BE COPIED IN WHOLE OR PART WITHOUT THE WRITTEN CONSENT OF AMPOL AUSTRALIA PETROLEUM PTY LTD.

REV.	BY	DATE	DESCRIPTION OF CHANGE
A	DC	09.03.21	UPSS ASSESSMENT
B	DC	15.03.21	UPSS ASSESSMENT
C	DC	22.03.21	UPSS ASSESSMENT
REVISION			

PROJECT
BEACON HILL NSW
Cnr WARINGAH RD & CORNISH AVE
BEACON HILL

TITLE
PRELIMINARY KDR ASSESSMENT

DRAWN	DATE	APPROVED	DATE
DC	09.03.21		
SCALE	SIZE	DRAWING No.	REV.
250	A3	210072-A04	C